




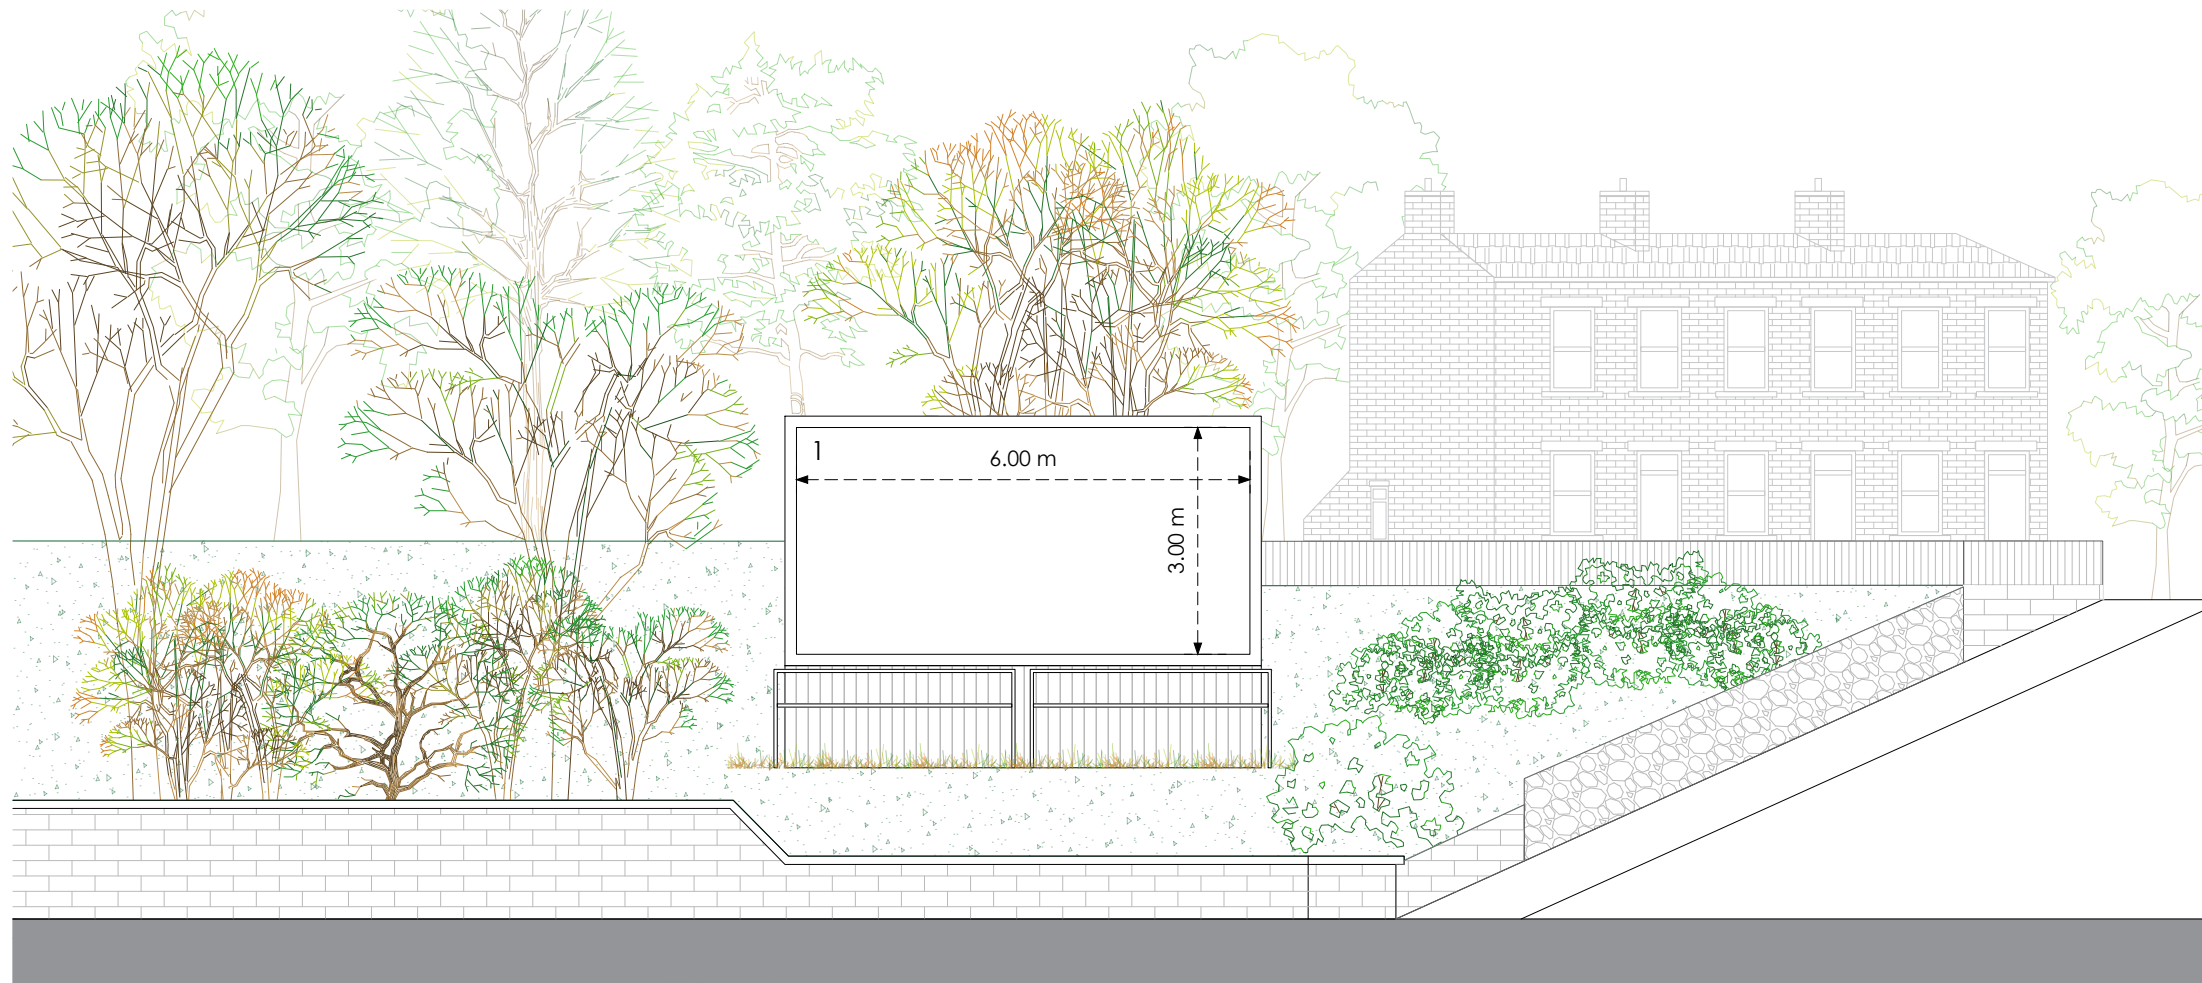

Front

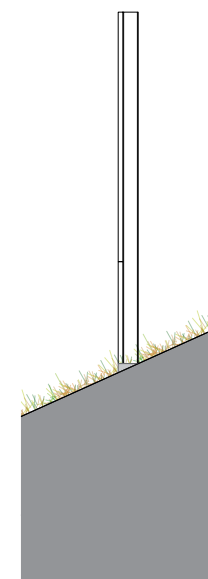

Side
Existing

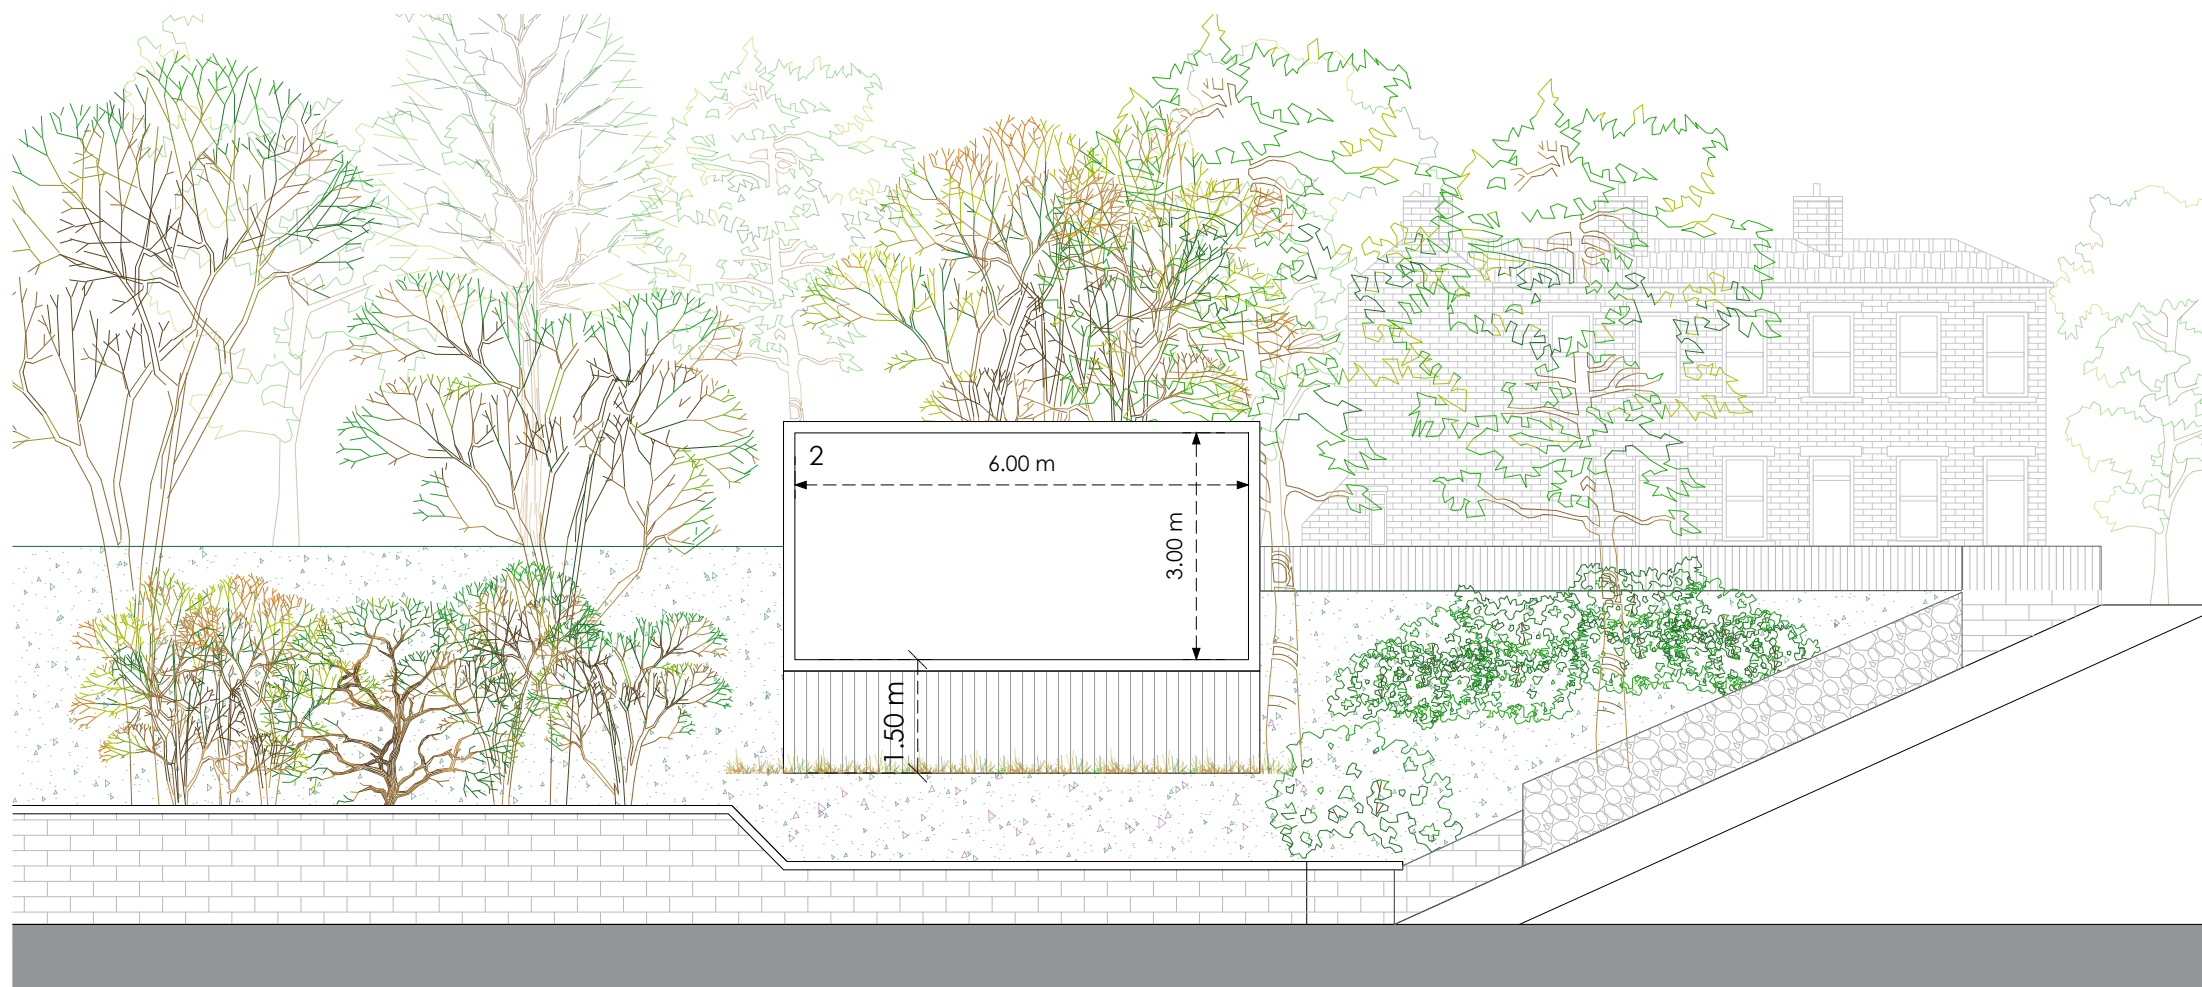

Front



Side
Proposed

Title
Existing and Proposed Elevations

Address
North West Side of The Clough,
Huddersfield Road, Mirfield, WF14 9DL

Client

Job No.
16293

Issued
15/12/25

Scale
1:100 @ A3

- Key**
- Existing Advertising Panels to be Removed
 - Proposed Digital Display

All information is to be checked on site for accuracy and fit. Only drawings with WD status with the most recent revision are to be used for construction.