

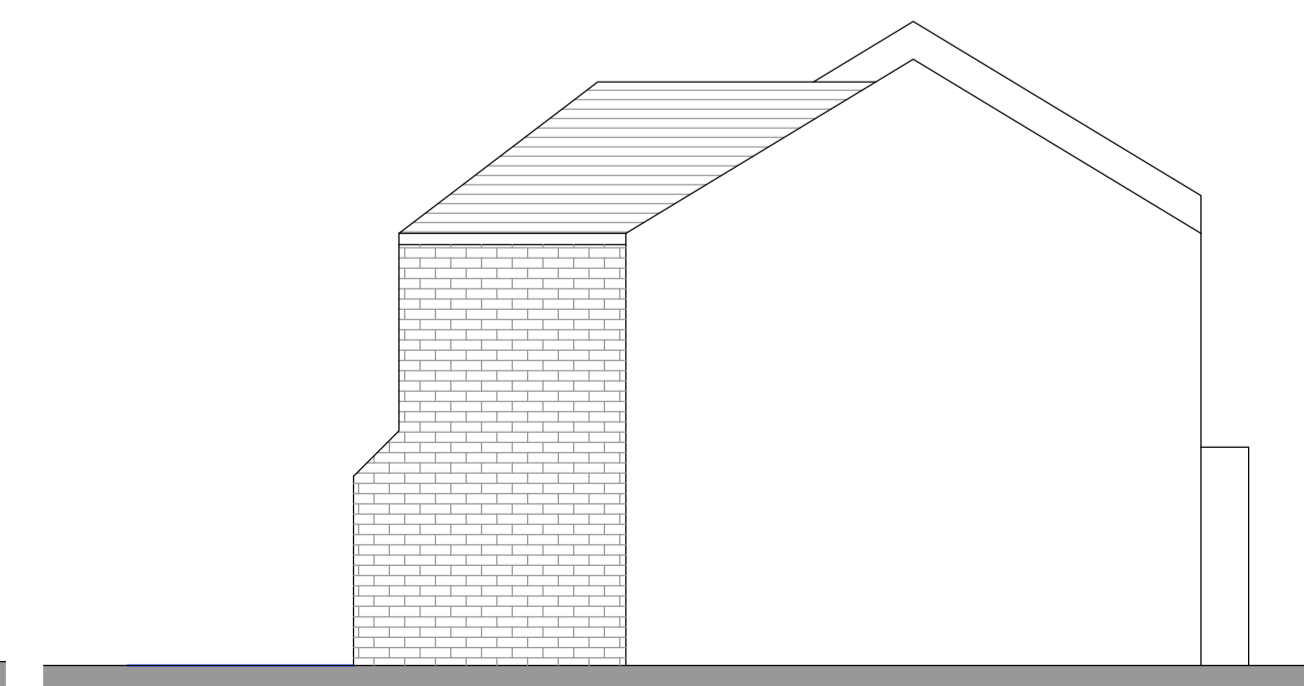
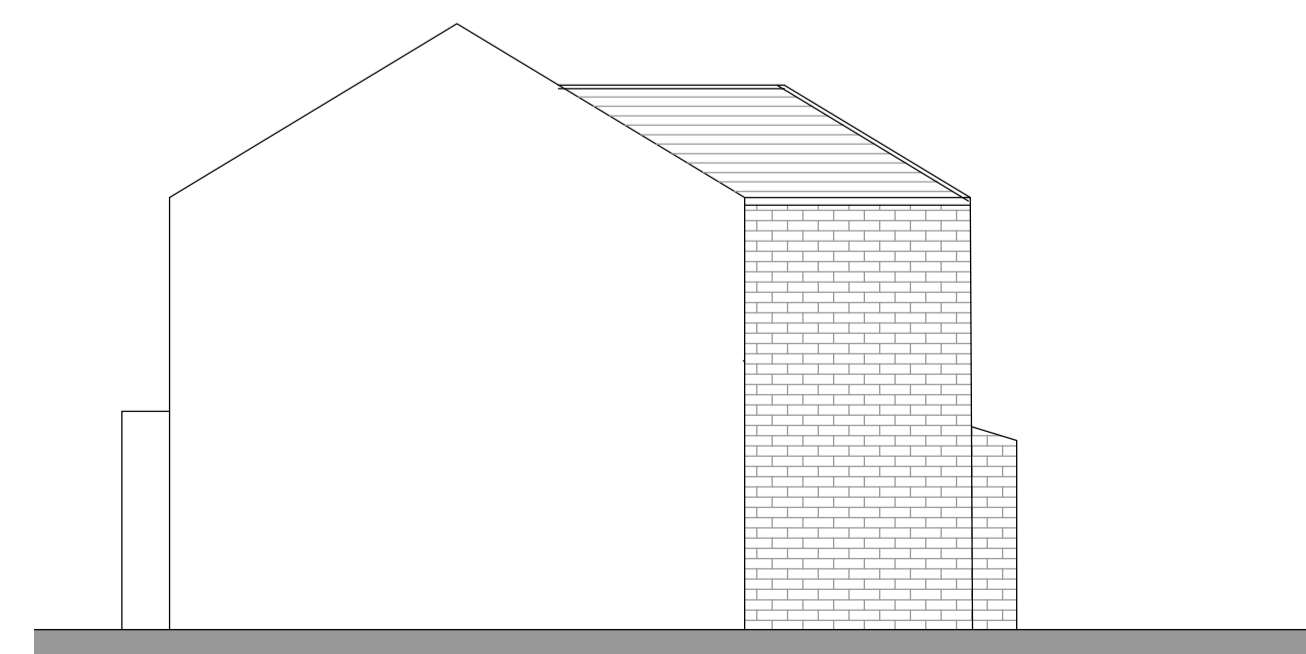
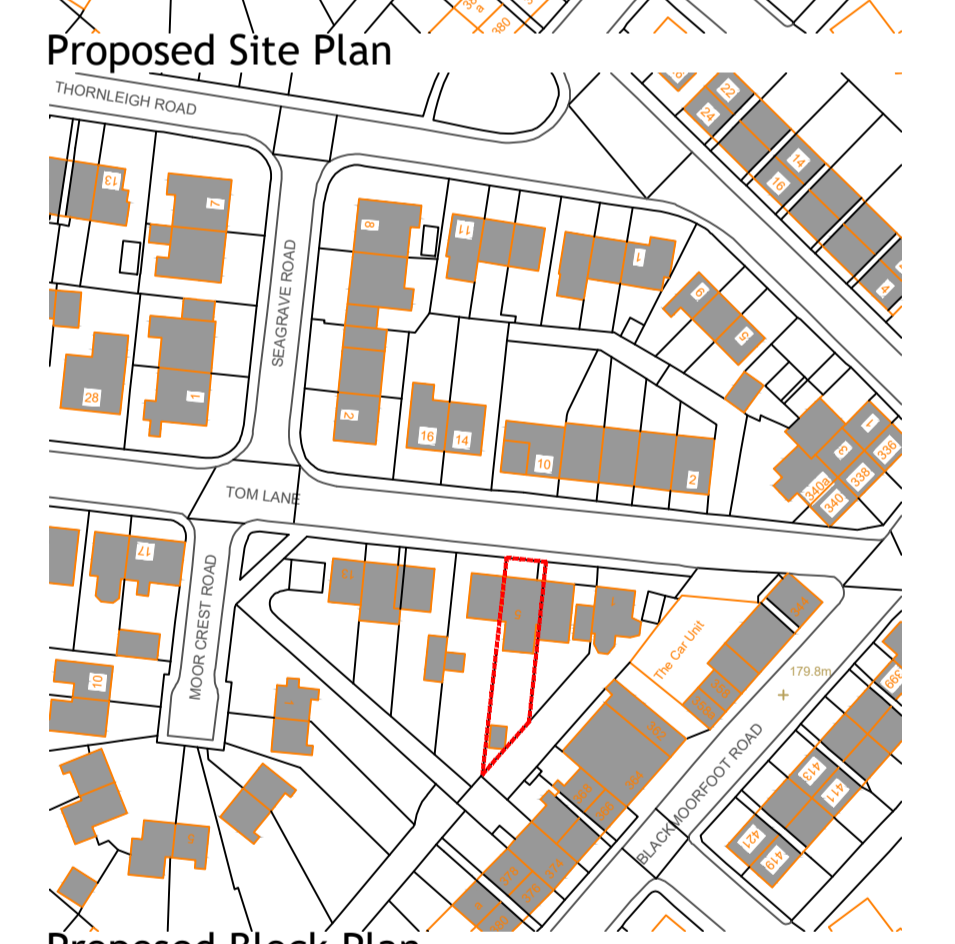
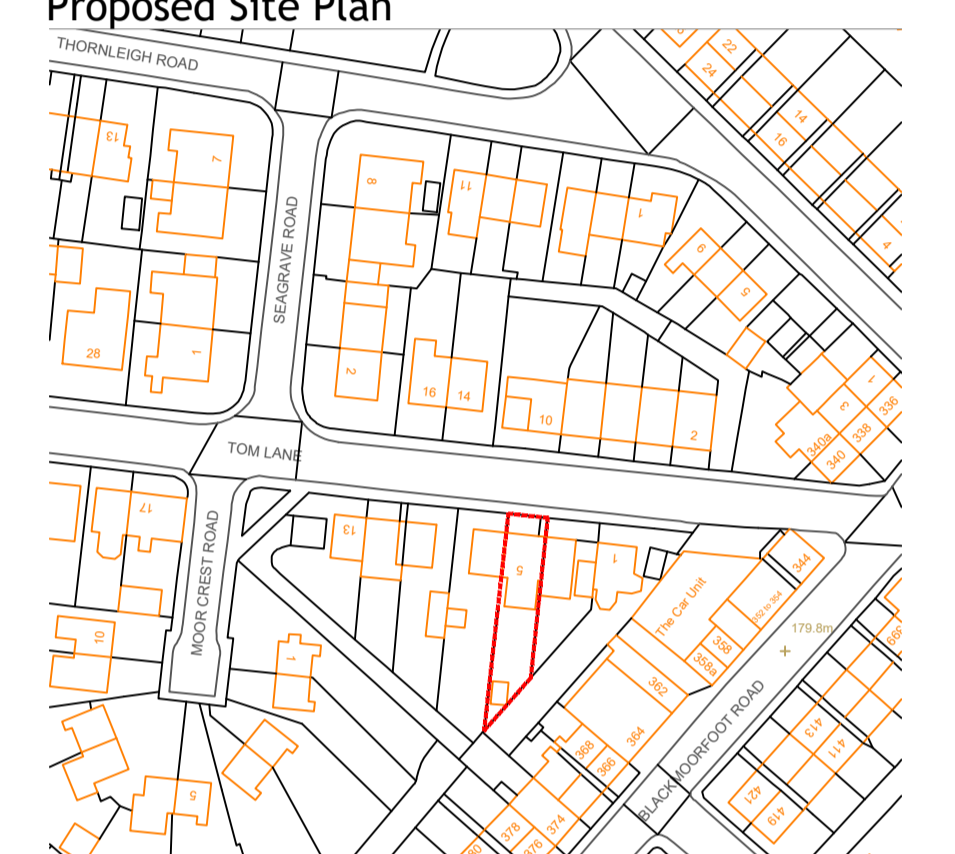
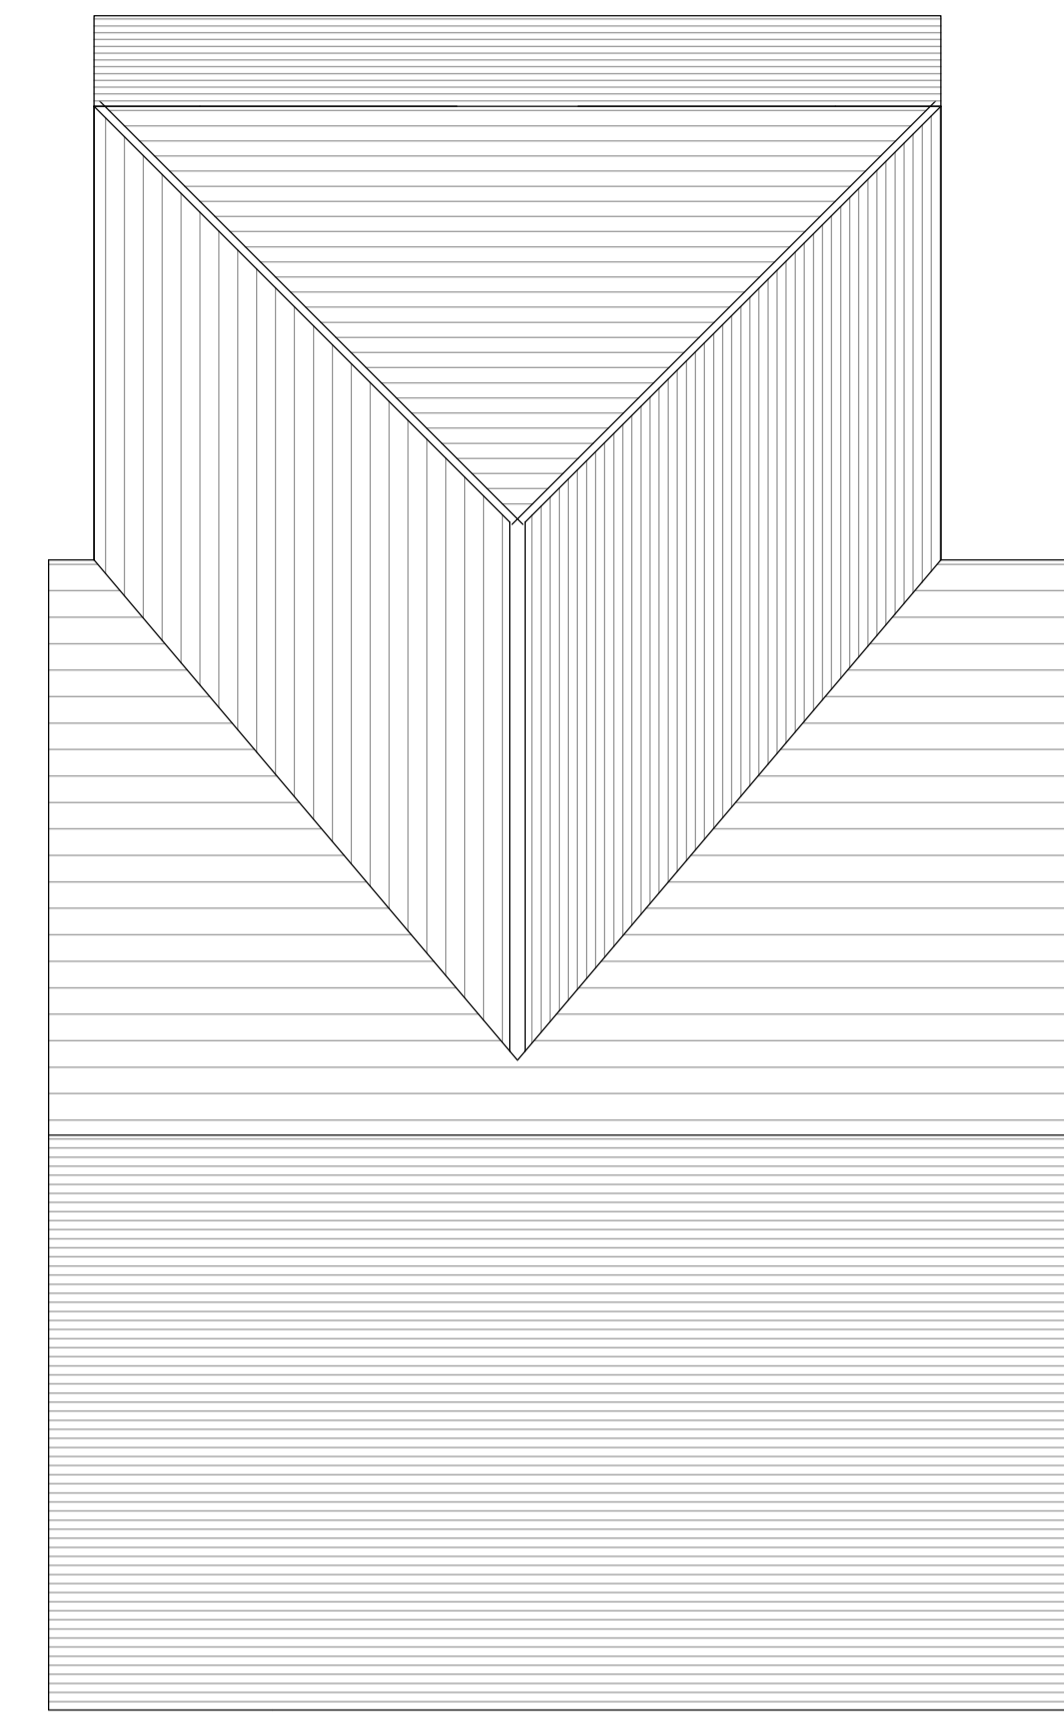
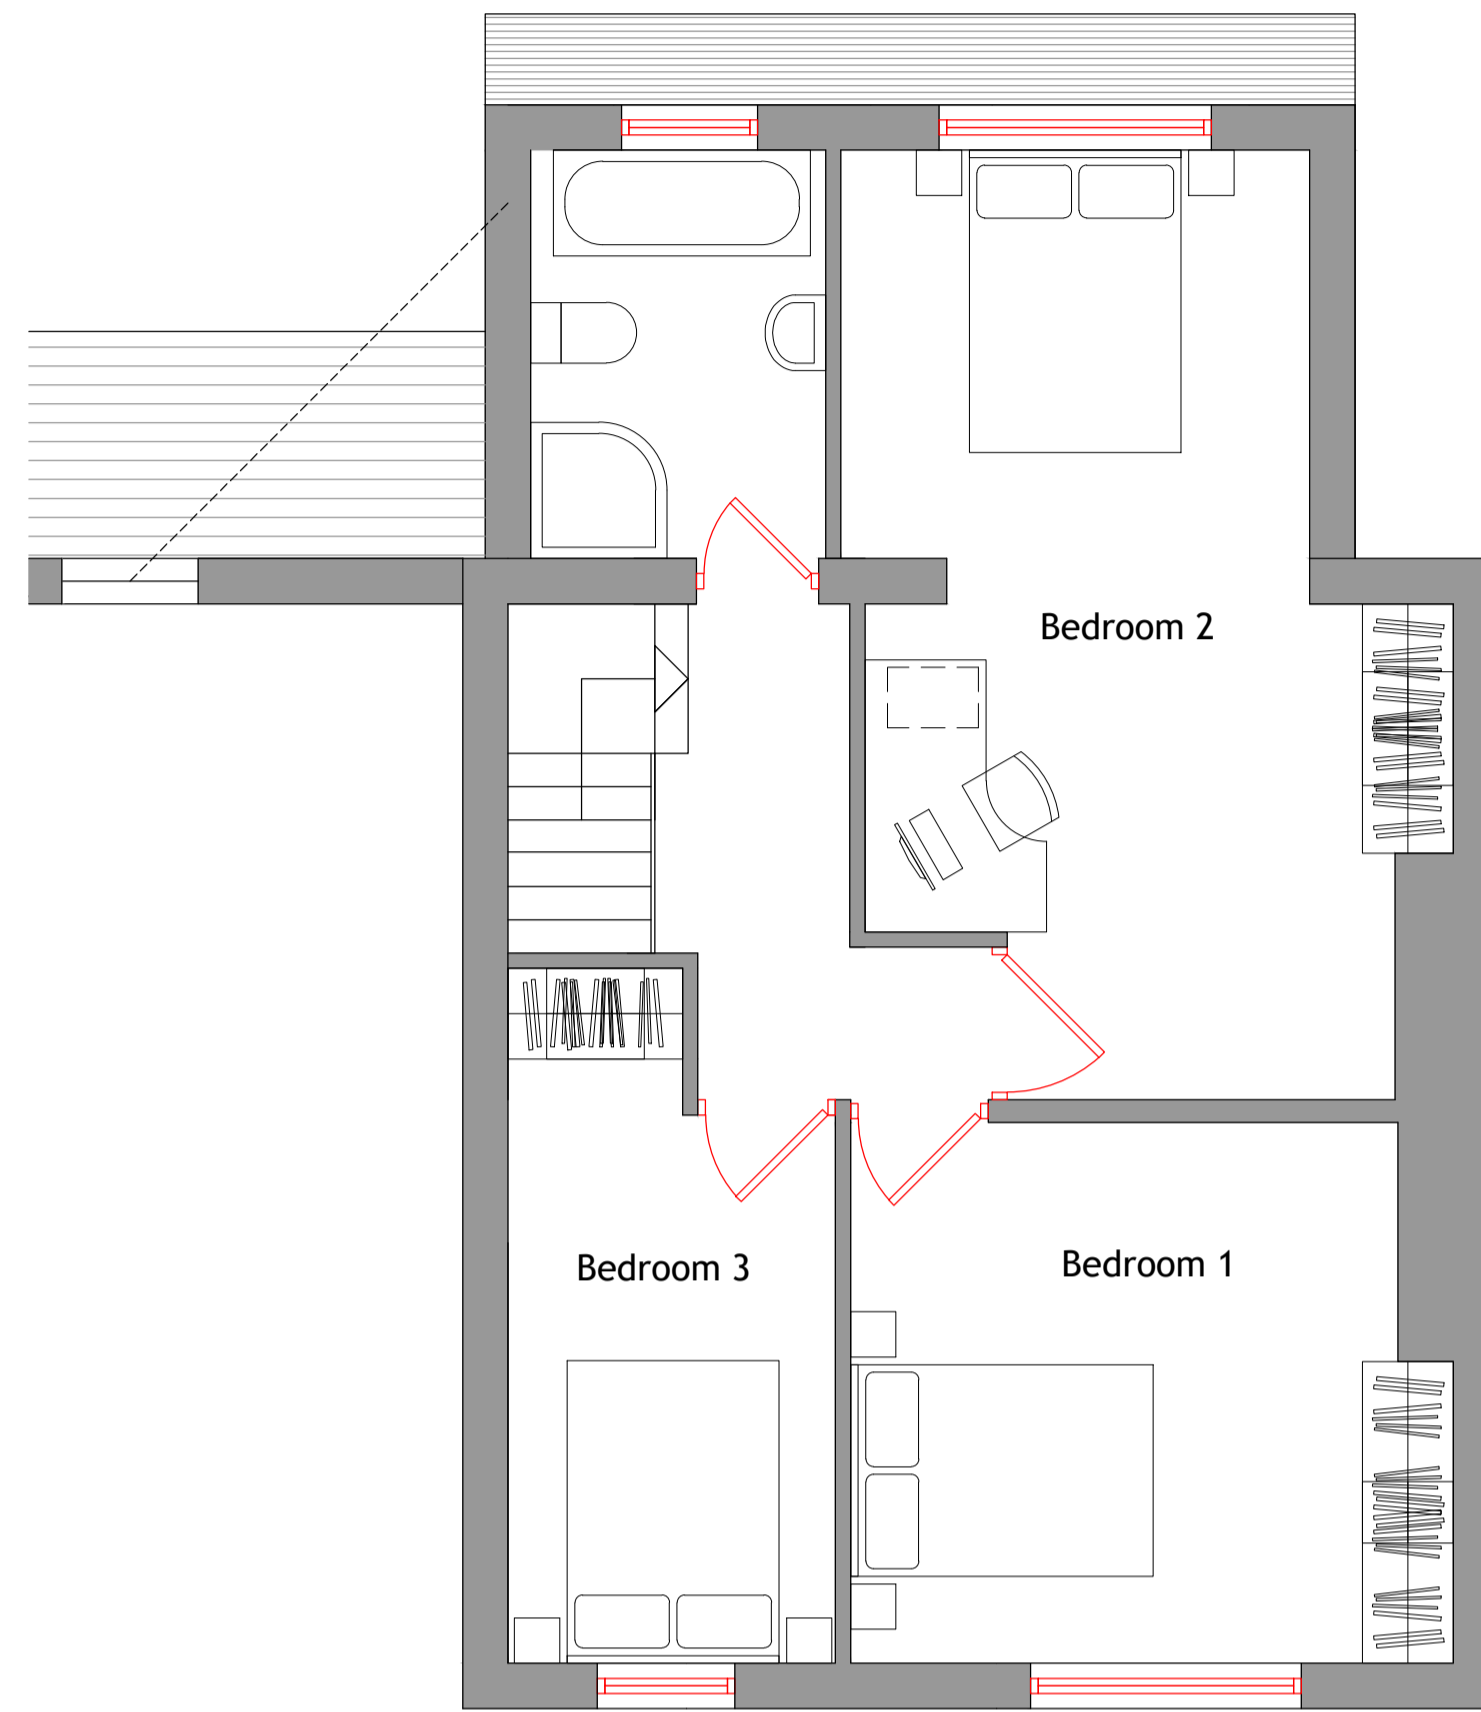
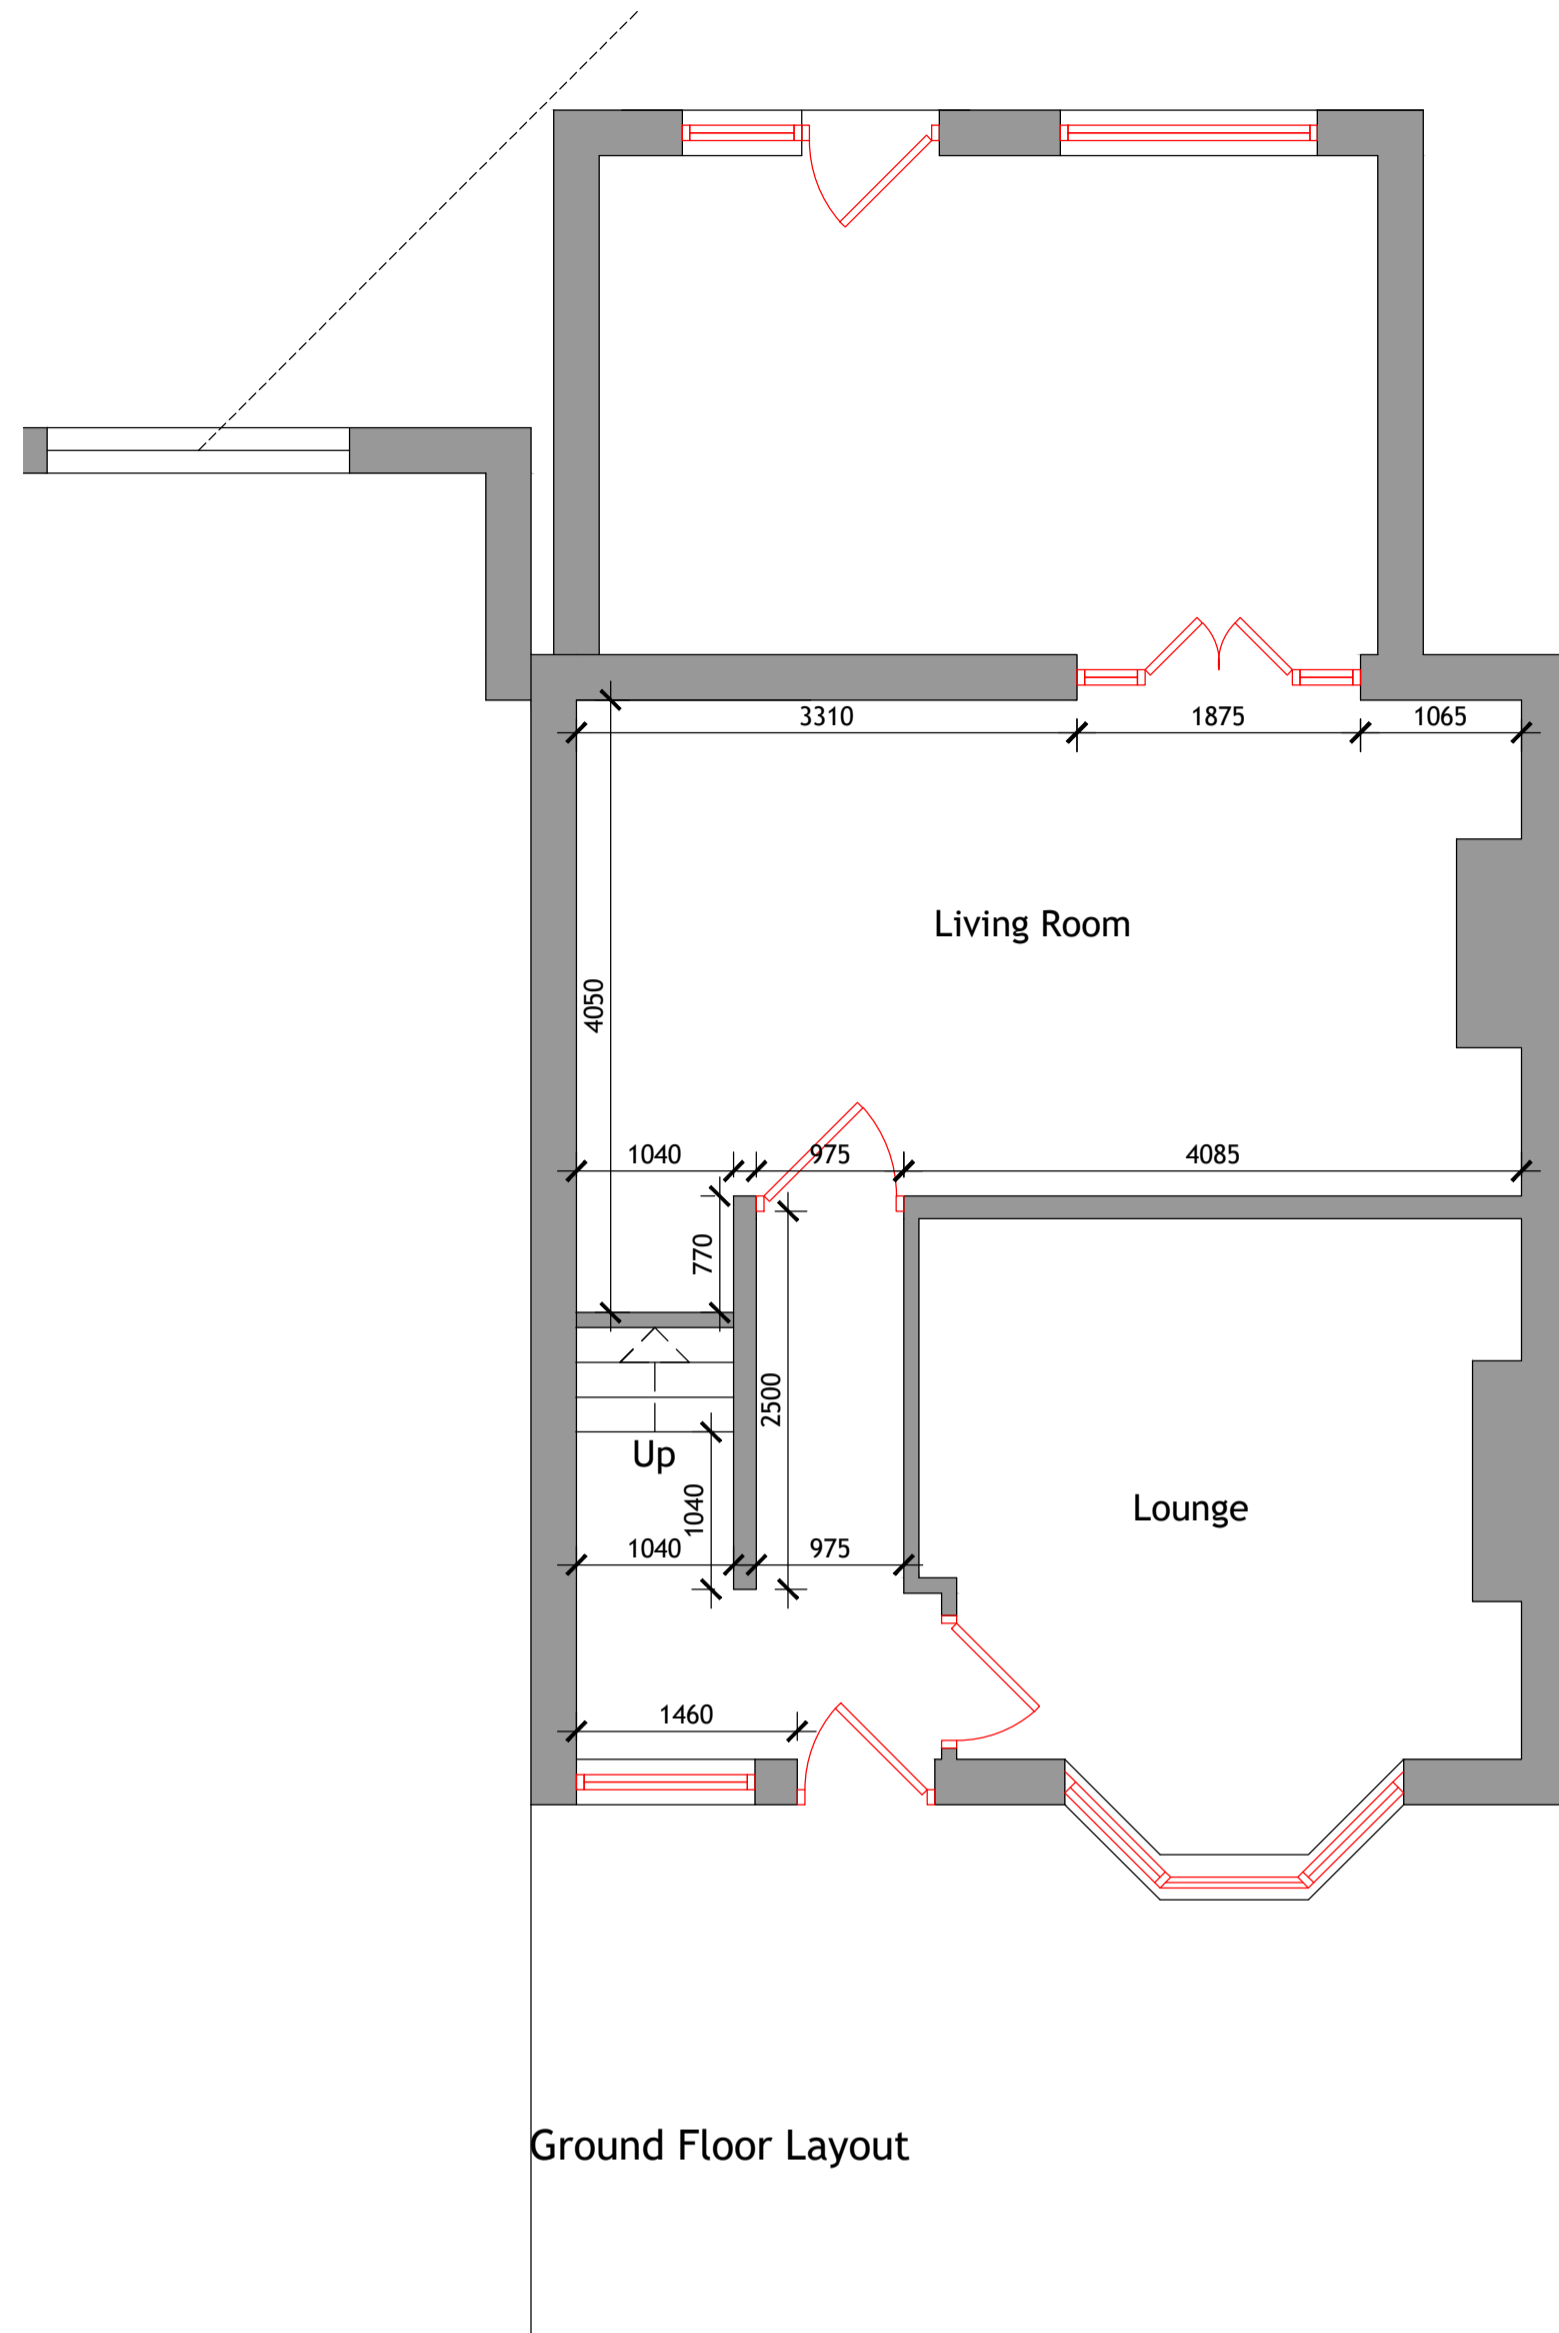


Written dimensions on these drawings shall take precedence over scaled dimensions. Contractors shall verify and be responsible for all dimensions and conditions on the project and UHD Architectural Services must be notified of any variations from the dimensions and conditions shown by these drawings prior to commencement of any work. All contractors are deemed to have made themselves aware of site conditions prior to entering into any contract.

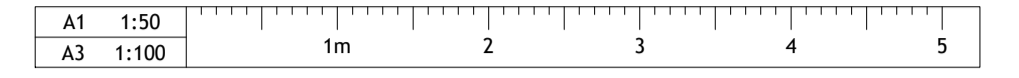

REV	DESCRIPTION	DATE	DRAWN
-----	-------------	------	-------

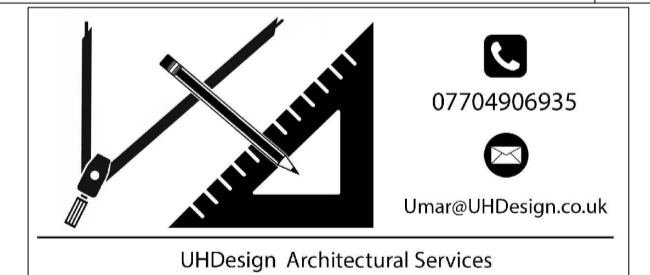

CLIENT	Mr Ishtiaq		
ADDRESS	5 Tom Lane, HD4 5PU Crossland moor, Huddersfield		
PROJECT	Two Storey Rear Extension		
DRAWING	Proposed Layout and Elevation		
DRAWN	UH	DATE	JUN 25
		SCALE	1.50@A1
DWG No.	1528/03		
STATUS	PLANNING		