

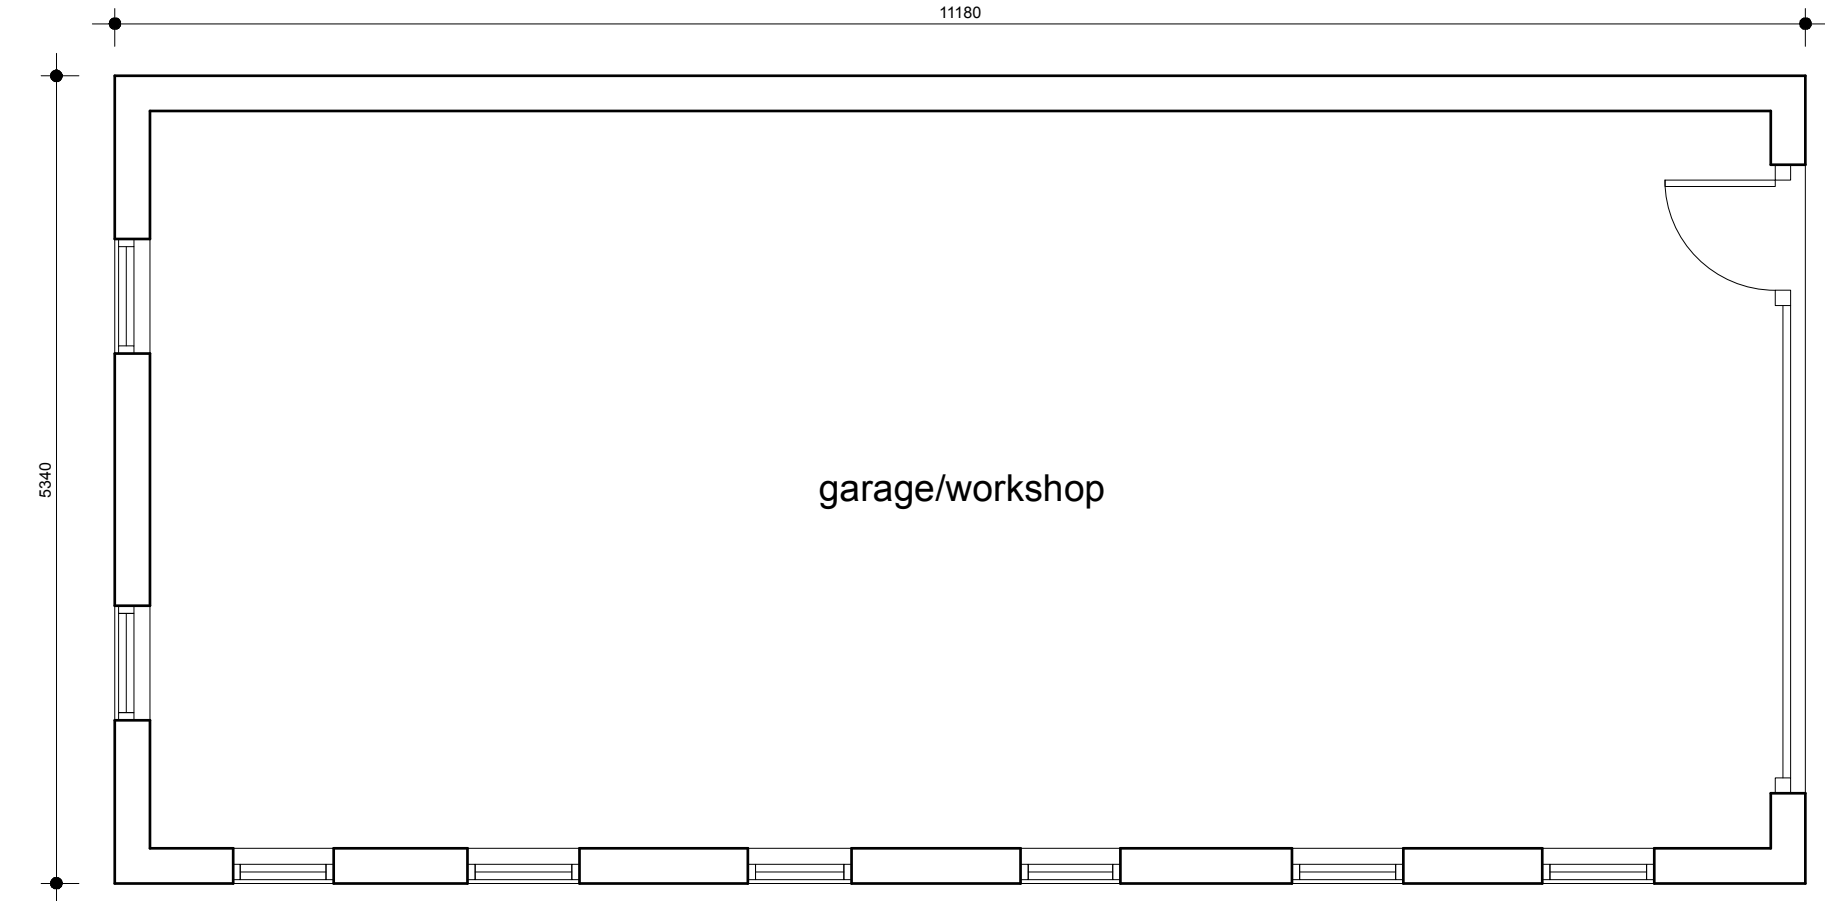
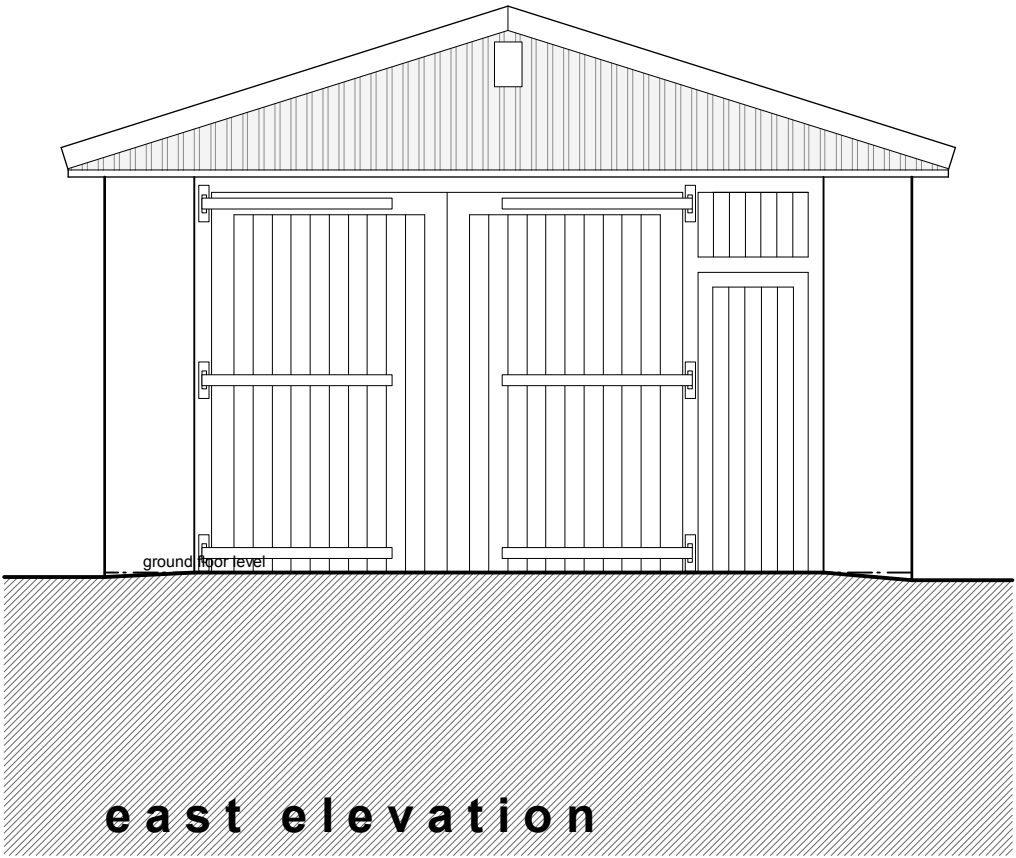
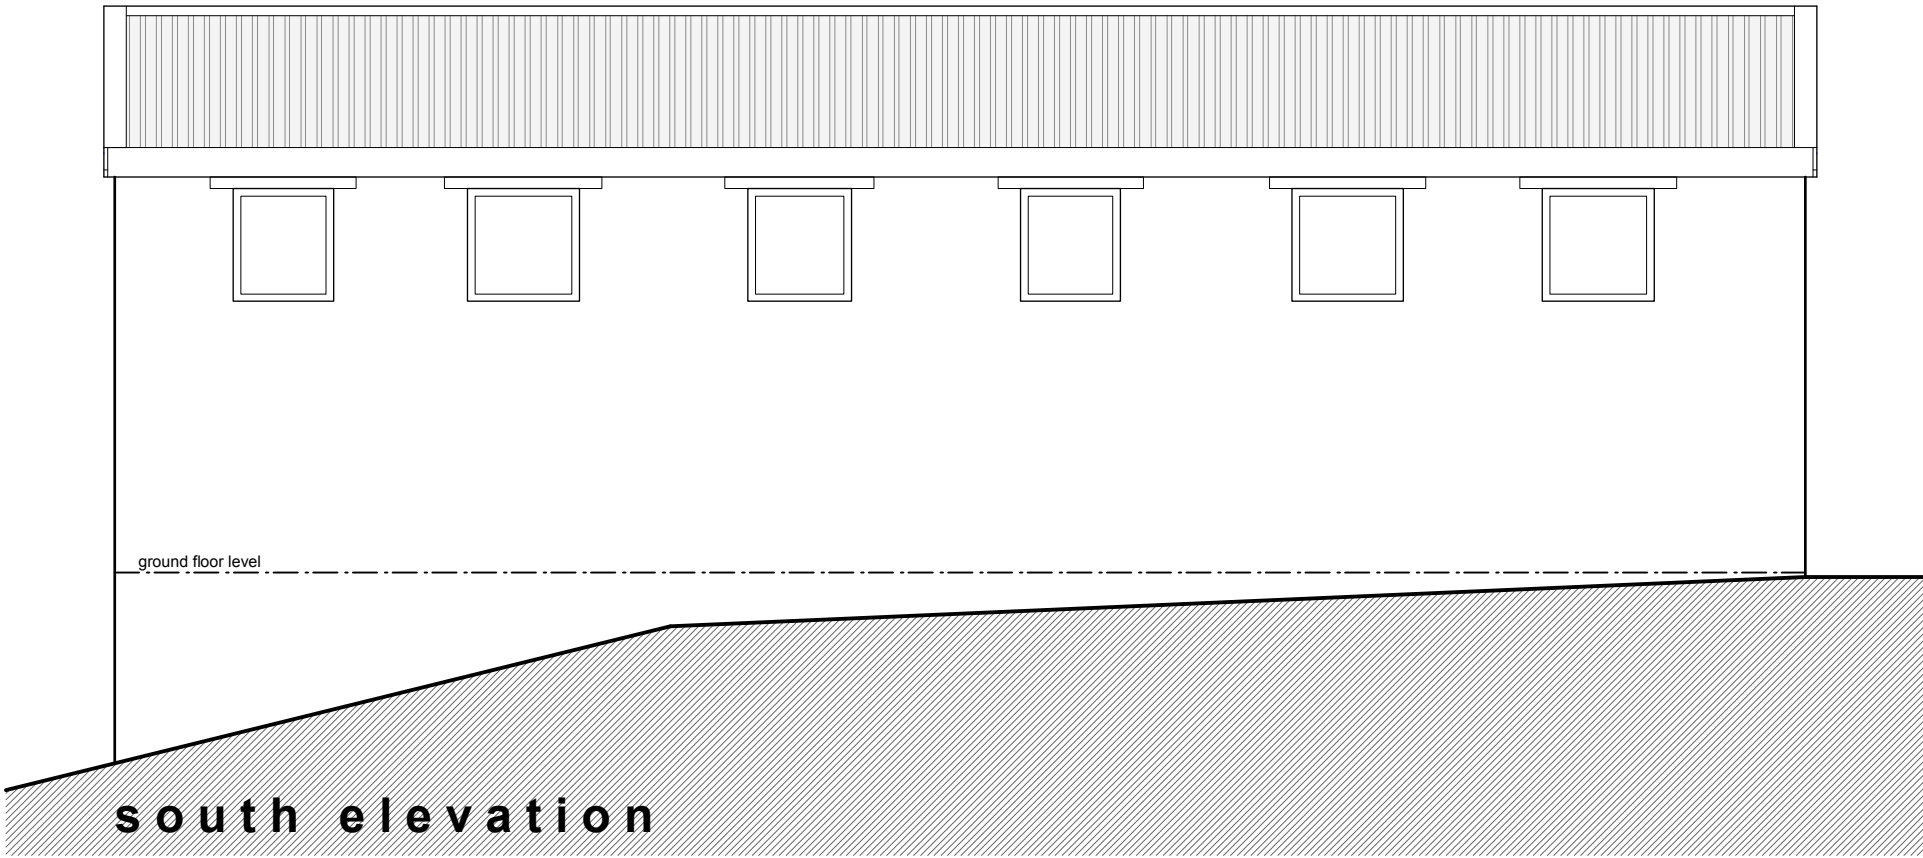
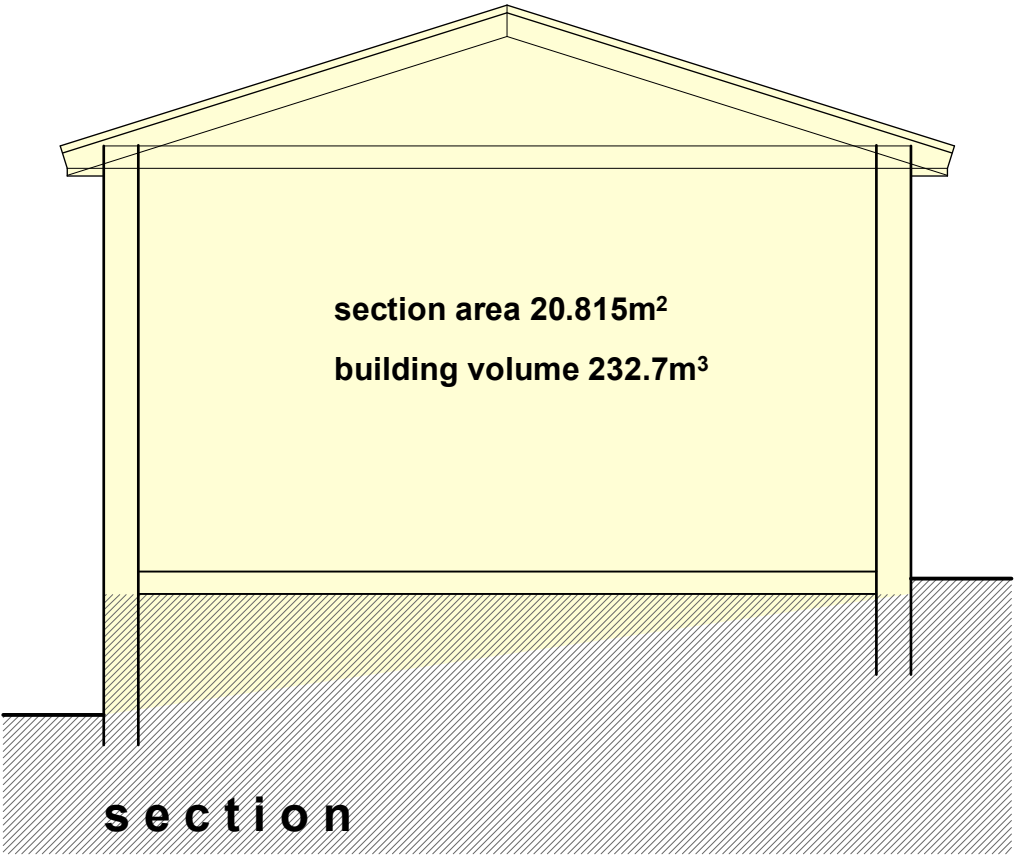


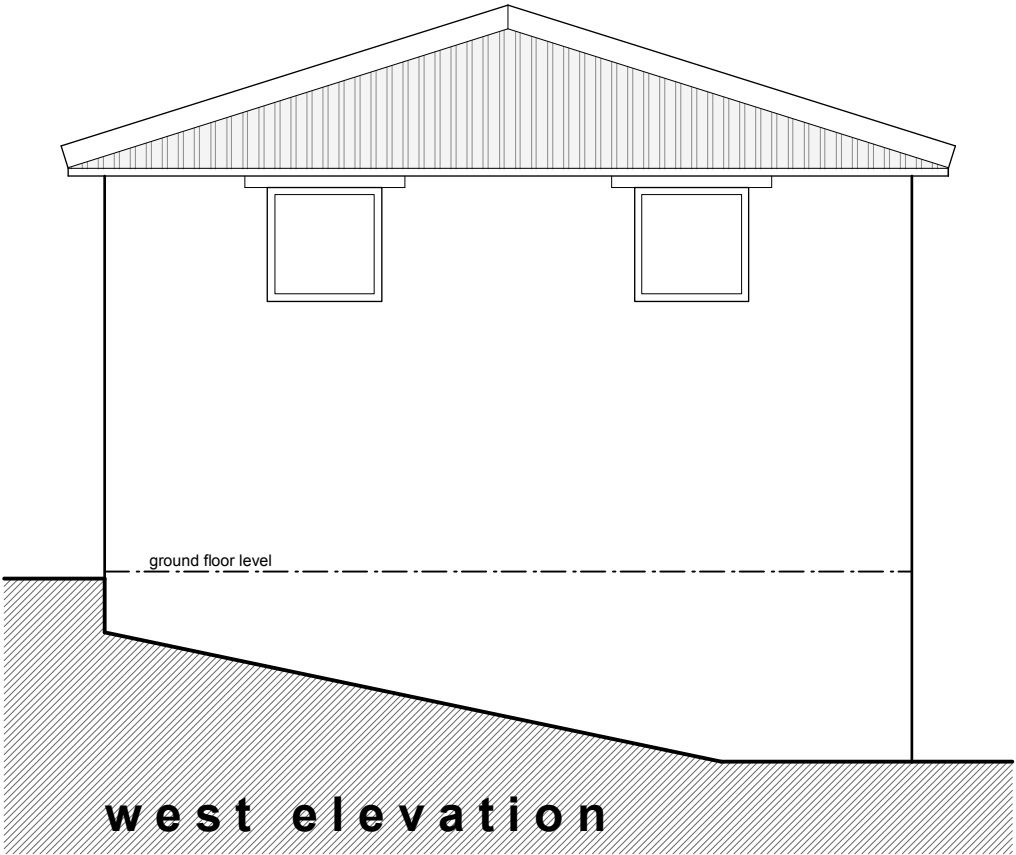

This drawing has been prepared specifically for the purpose of obtaining Planning Permission and/or Building Regulation Approval. Its suitability for other purposes, without supplementary details and specifications cannot be guaranteed. The Permissions and/or Approvals are beyond the Architects control, and no guarantee that such will be granted is given or to be inferred by reason of the preparation of this drawing. Only figured dimensions are to be used. All dimensions to be checked on site. This drawing together with the design is the property and copyright of the Architect and must not be reproduced without prior written permission.

P03	Drawing updated for new planning application.	03.07.24	JS	AS
P02	Drawing updated	28.03.24	AS	AS
P01	Drawing originated	10.05.22	LH	AS
rev.	description	date	drawn	approved

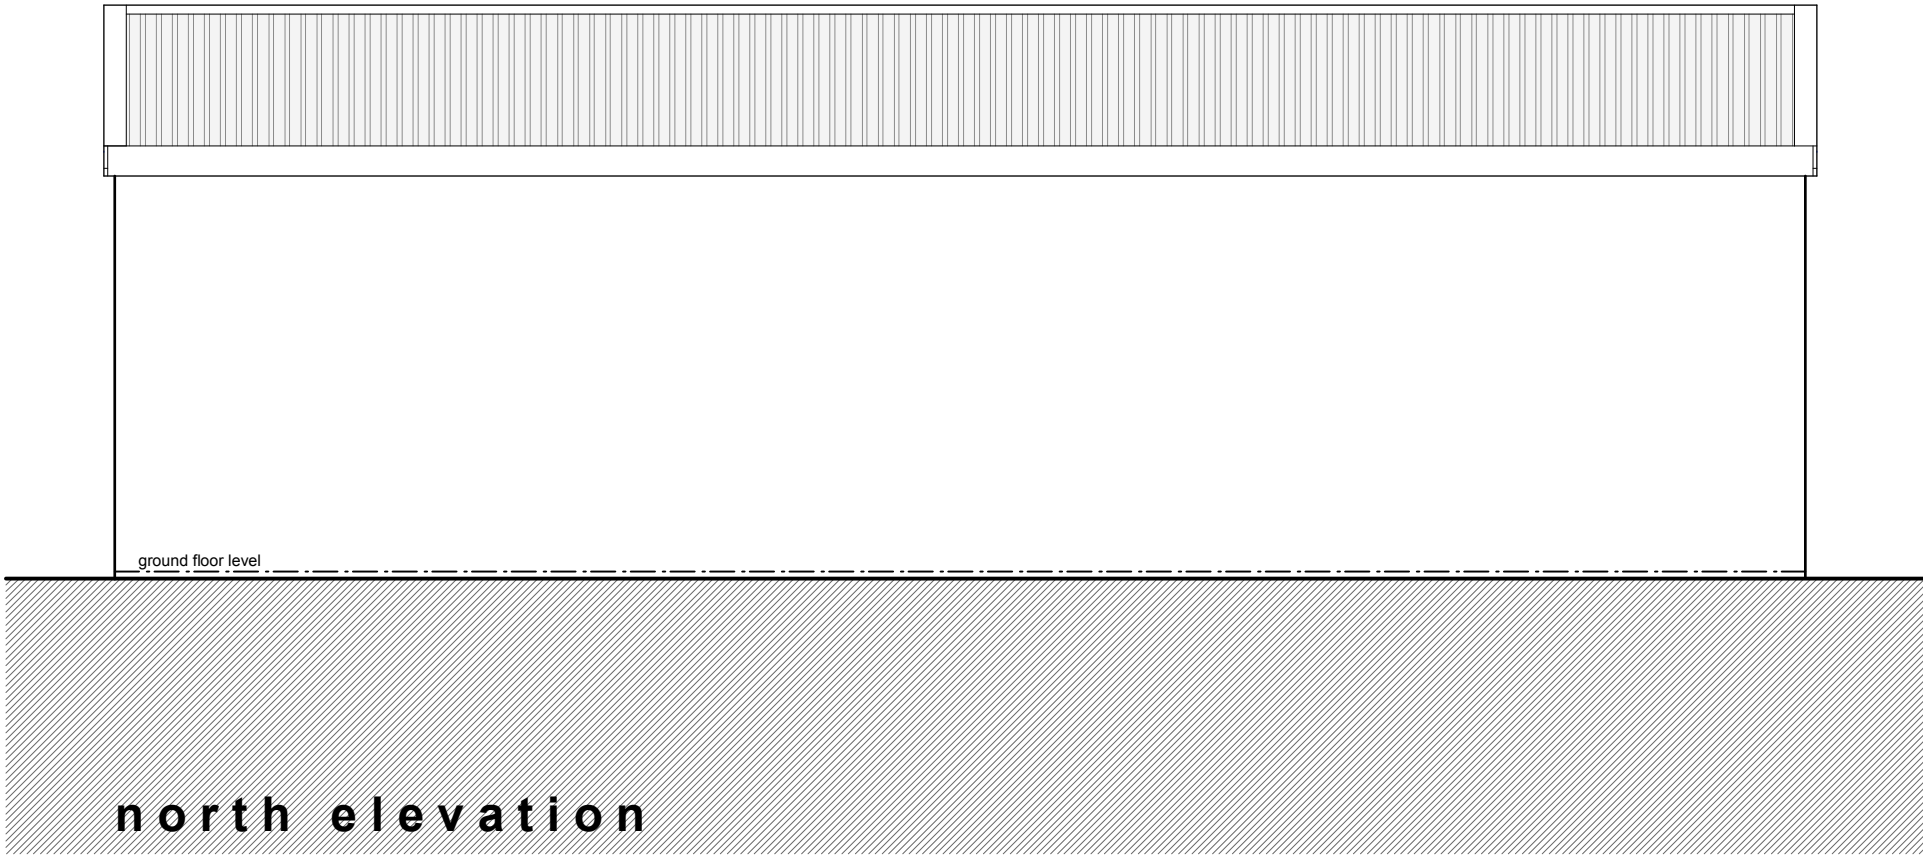

project proposed dwelling to replace existing
garage building
at
Jagger Lane, Kirkheaton, Huddersfield
for
Mr Paul Henry

title general arrangement as existing
number 22027D-01-P03
scale 1:50
size A1

ARCHITECTURE
+ DESIGN
PARTNERSHIP

The Old Police Station 16 Bridge Lane Holmfirth HD9 7AN
T: 01484 685411 E: hello@adp-architects.com
W: www.adp-architects.com

RIBA 
Chartered Practice