
 PERMEABLE GRAVEL SURFACE

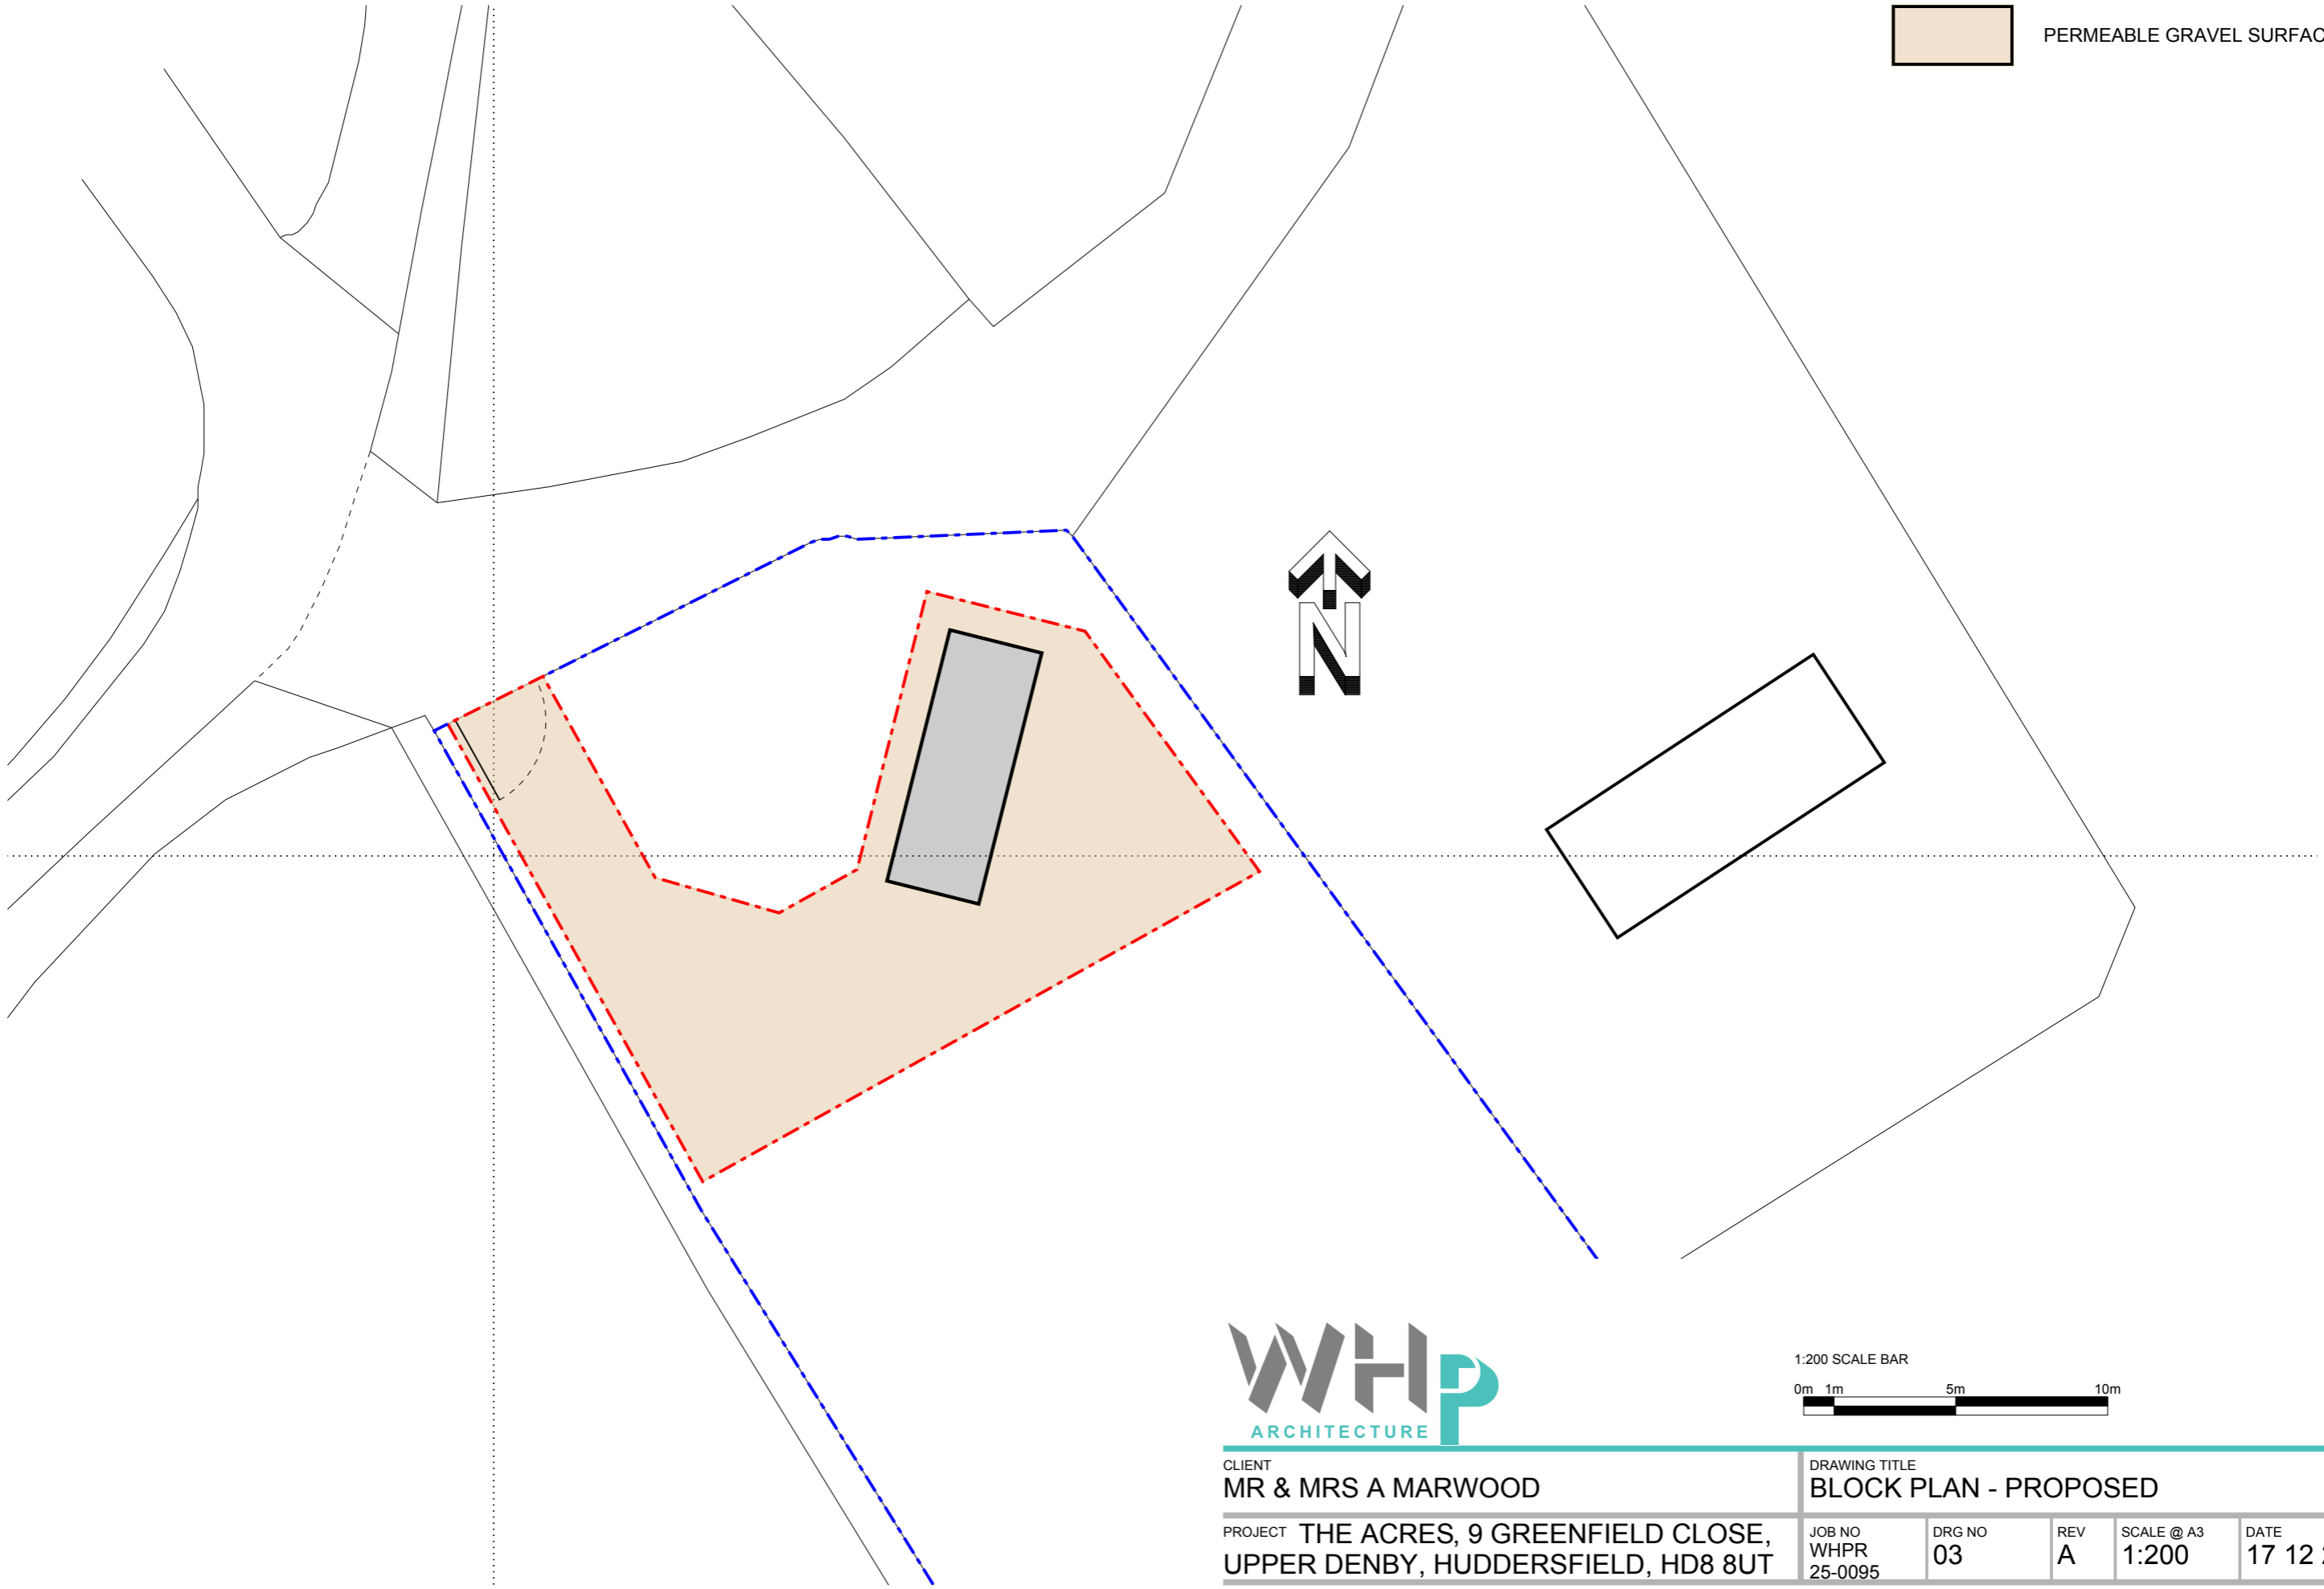

CLIENT <b>MR &amp; MRS A MARWOOD</b>		DRAWING TITLE <b>BLOCK PLAN - PROPOSED</b>			
PROJECT <b>THE ACRES, 9 GREENFIELD CLOSE, UPPER DENBY, HUDDERSFIELD, HD8 8UT</b>	JOB NO <b>WHPR 25-0095</b>	DRG NO <b>03</b>	REV <b>A</b>	SCALE @ A3 <b>1:200</b>	DATE <b>17 12 25</b>

This drawing is the property and copyright of WHP Residential Ltd, Shepley, Huddersfield, Tel. 01484 602377, Fax. 01484 602723, Email. enquiries@waltonhorsfall.co.uk and must not be amended or reproduced without written consent. Use only figured dimensions, do not scale, and report any anomalies.