


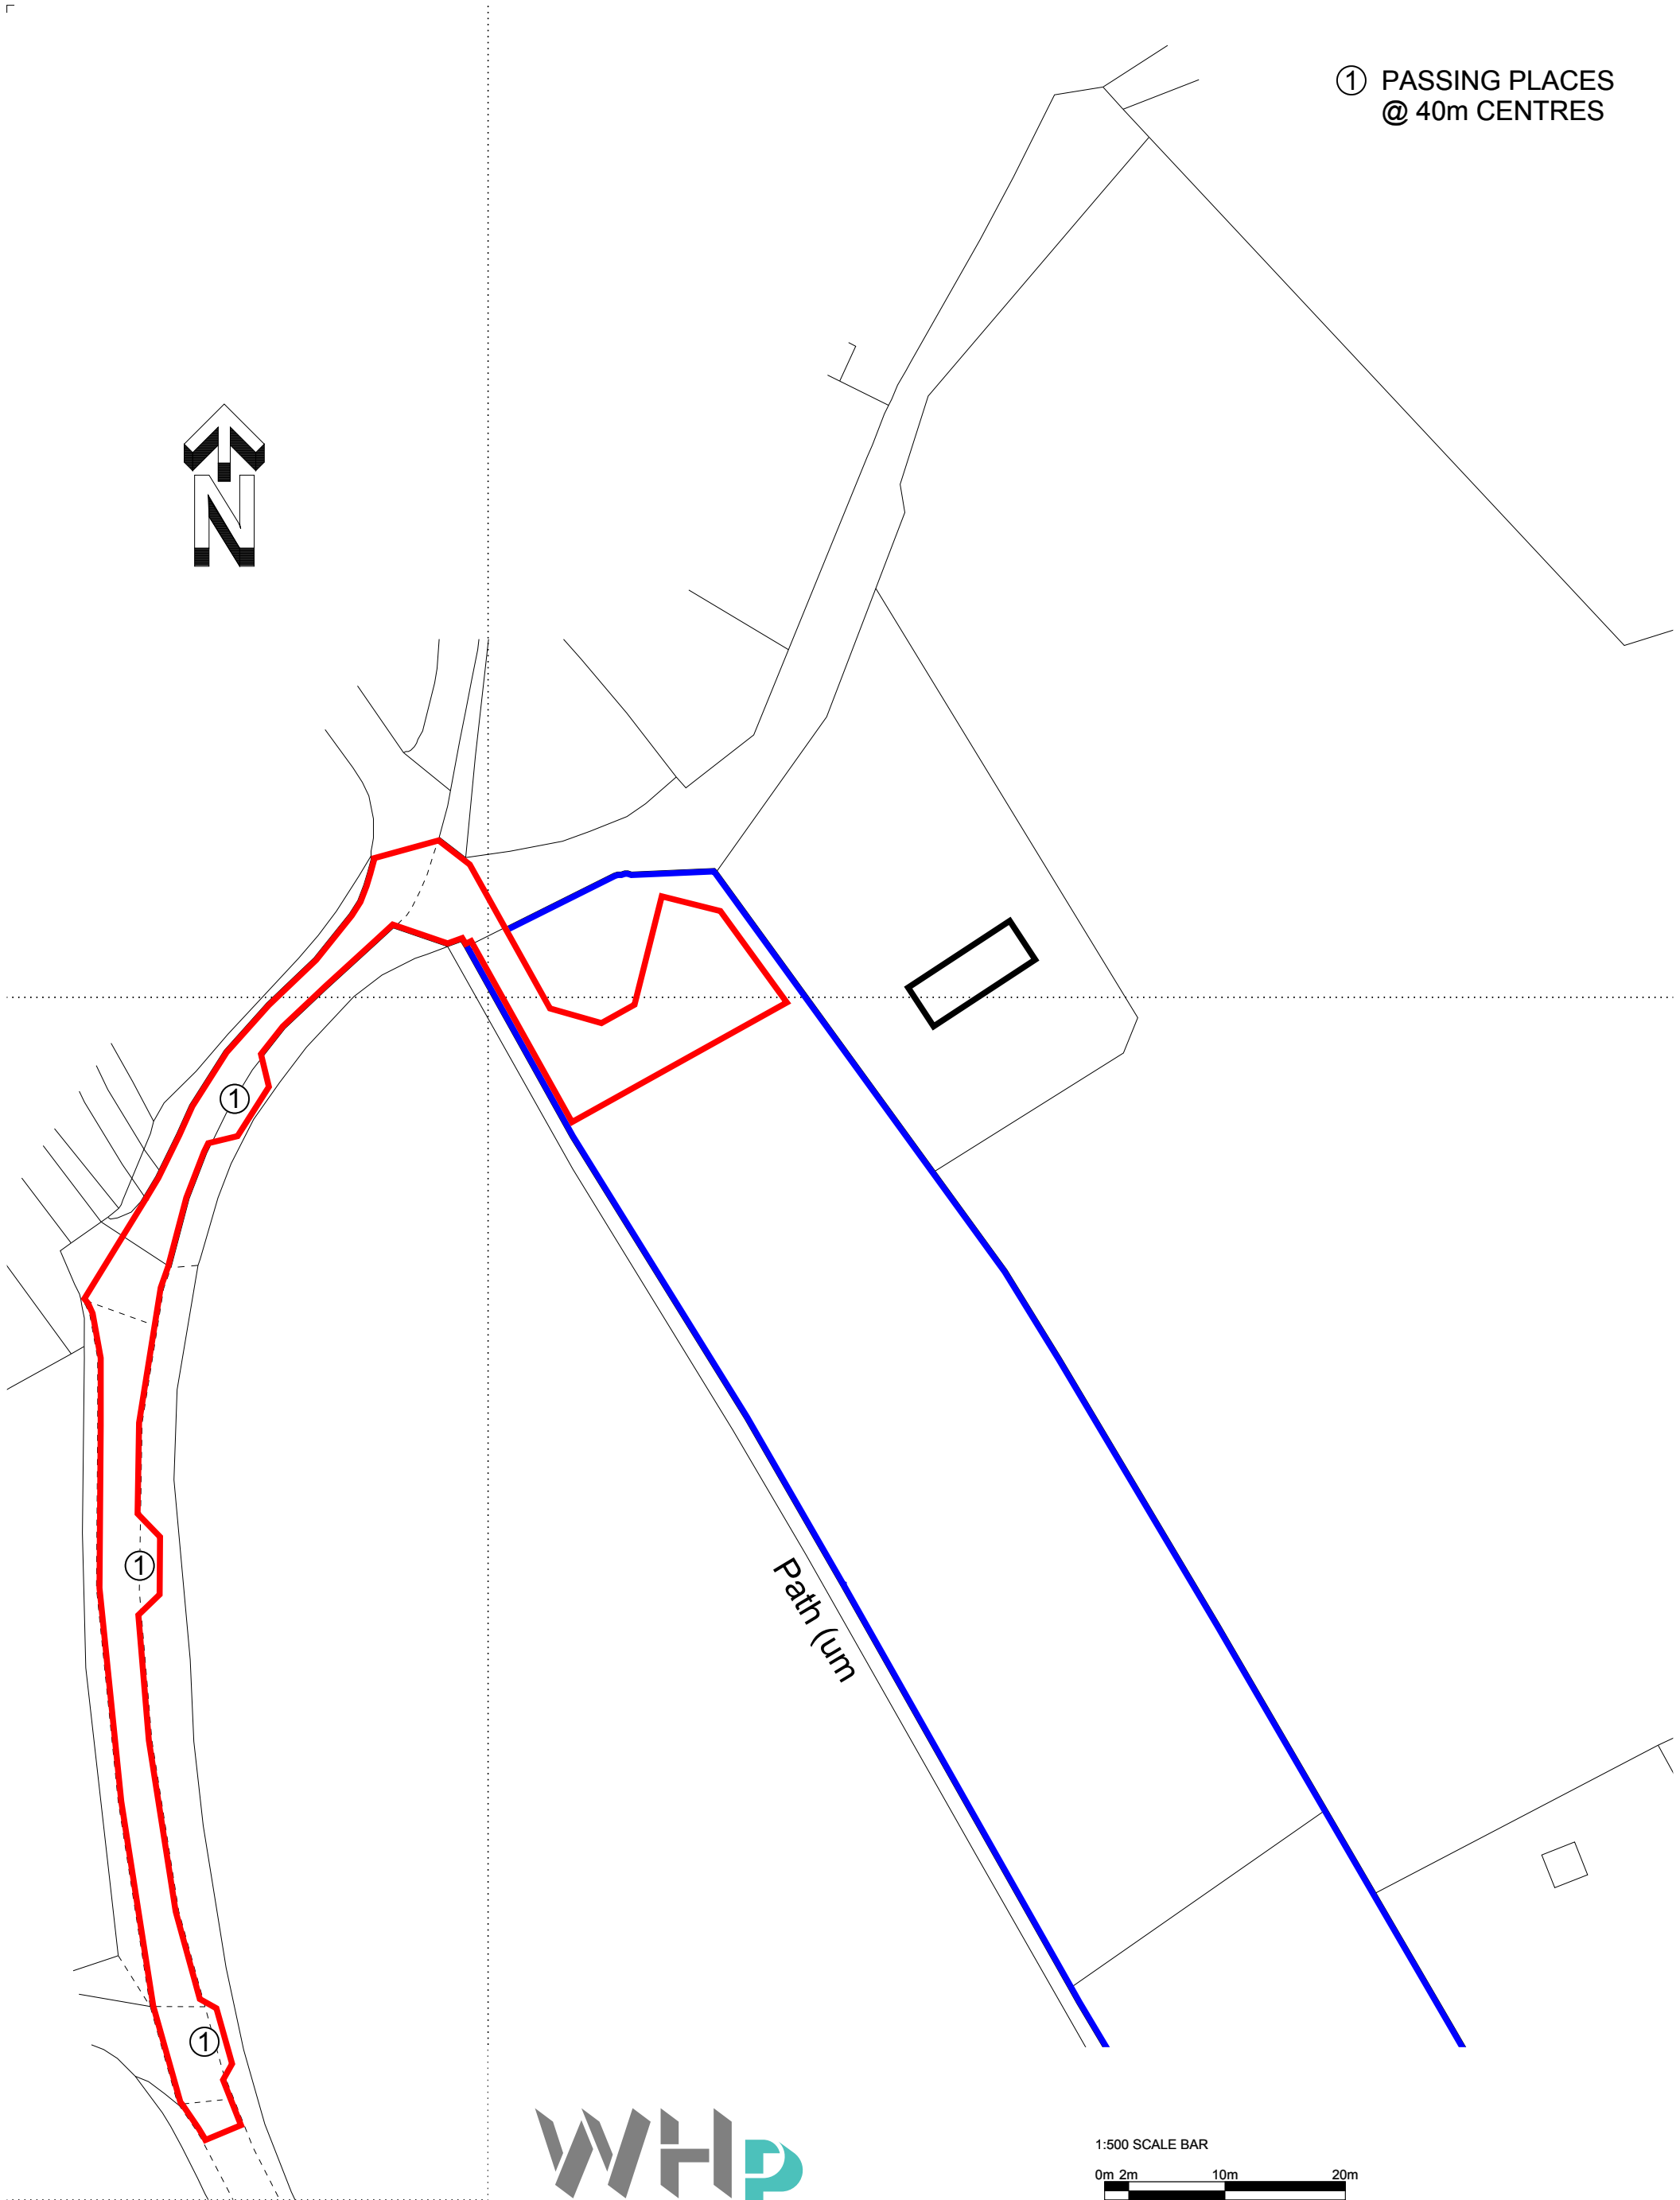

CLIENT
MR & MRS A MARWOOD

PROJECT THE ACRES, 9 GREENFIELD CLOSE,
UPPER DENBY, HUDDERSFIELD, HD8 8UT

DRAWING TITLE
ACCESS ROAD PLAN

JOB NO WHPR 25-0095	DRG NO 04	REV -	SCALE @ A3 1:500	DATE 13 07 26
---------------------------	--------------	----------	---------------------	------------------

This drawing is the property and copyright of WHP Residential Ltd, Shepley, Huddersfield, Tel. 01484 602377, Fax. 01484 602723, Email. enquiries@waltonhorsfall.co.uk and must not be amended or reproduced without written consent. Use only figured dimensions, do not scale, and report any anomalies.