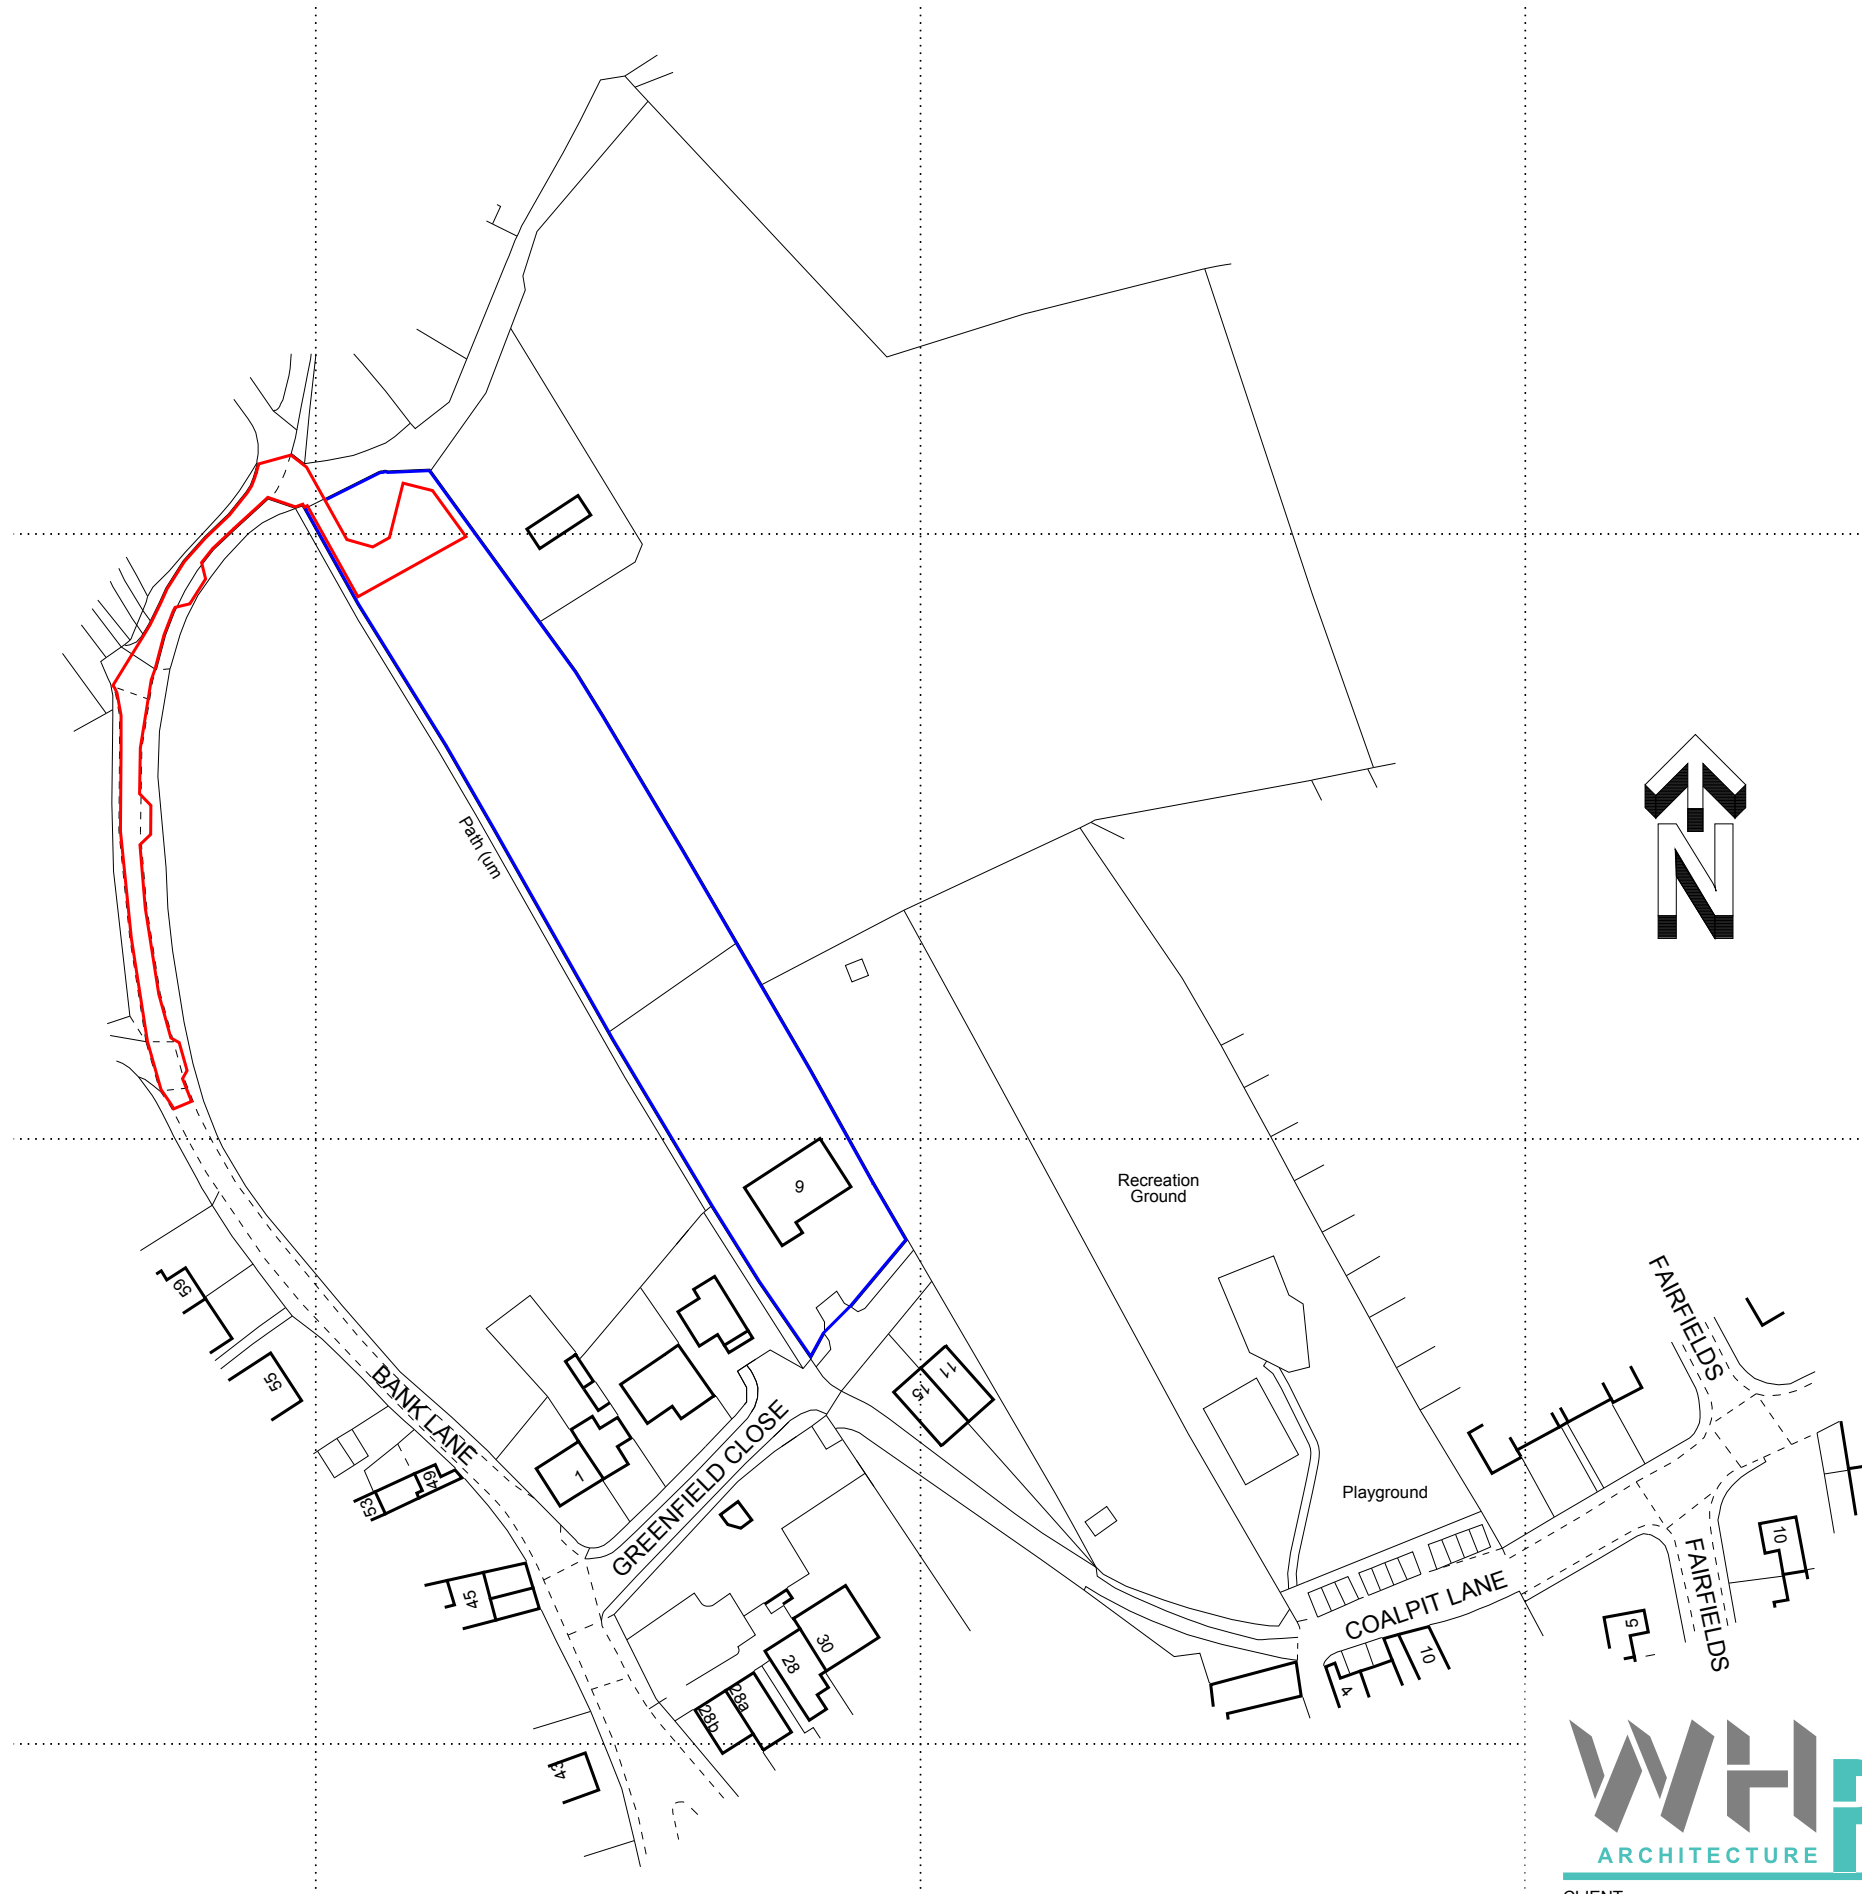


CLIENT MR & MRS A MARWOOD		DRAWING TITLE LOCATION PLAN			
PROJECT	THE ACRES, 9 GREENFIELD CLOSE, UPPER DENBY, HUDDERSFIELD, HD8 8UT	JOB NO WHPR 25-0095	DRG NO 01	REV B	SCALE @ A3 1:1250
				DATE 17 12 25	

This drawing is the property and copyright of WHP Residential Ltd, Shepley, Huddersfield, Tel. 01484 602377, Fax. 01484 602723, Email. enquiries@waltonhorsfall.co.uk and must not be amended or reproduced without written consent. Use only figured dimensions, do not scale, and report any anomalies.