



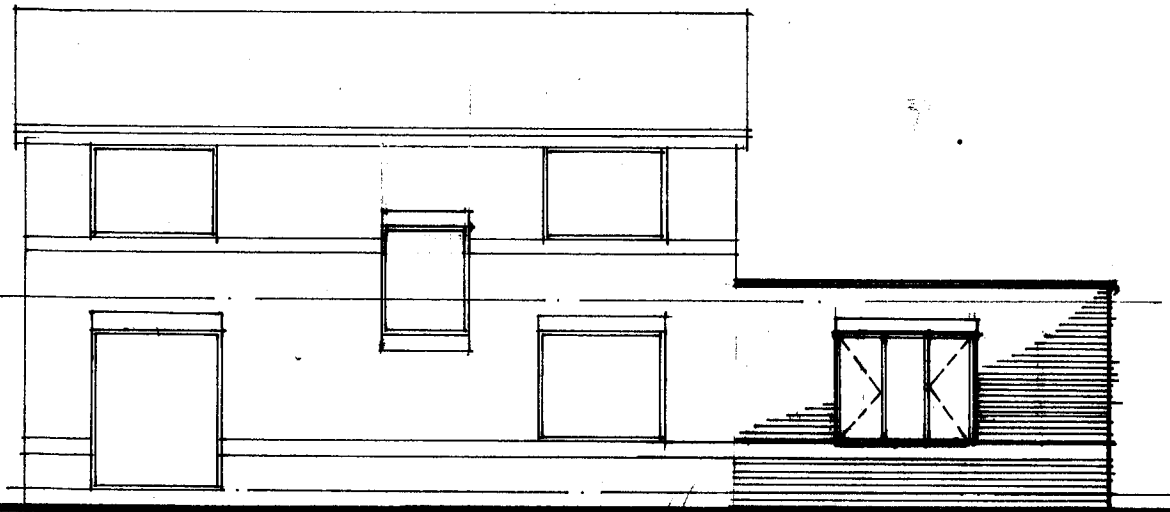


SIDE 1:100

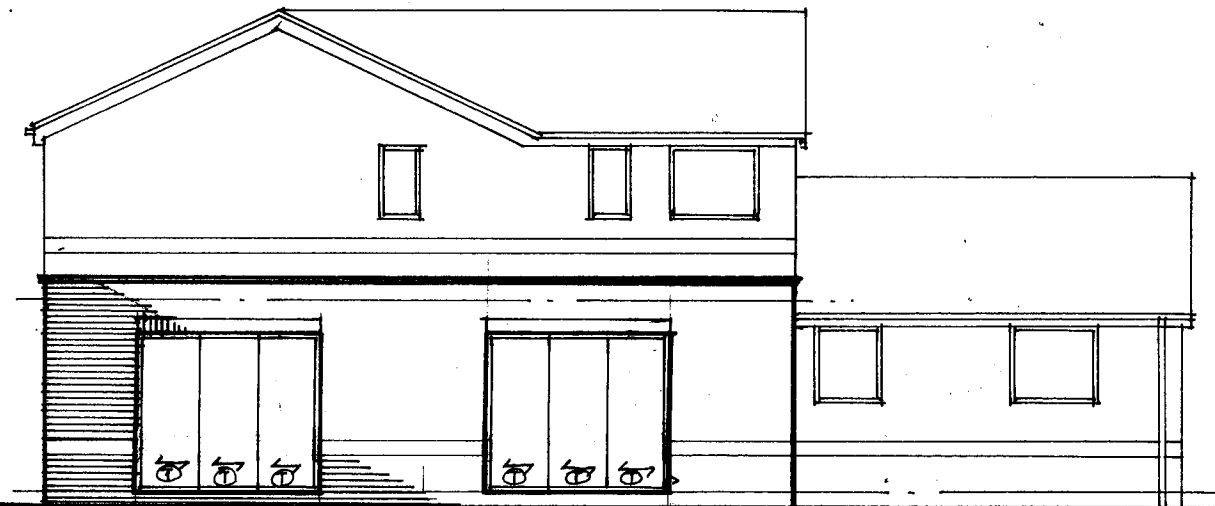

REAR 1:100

SINGLE MEMBRANE ROOF COVERING
 DOUBLE GLAZED UPVC WINDOWS
 & DOORS TO MATCH EXISTING
 FACING BRICK OUTER SKIN & FEATURE
 DETAILS TO MATCH EXISTING

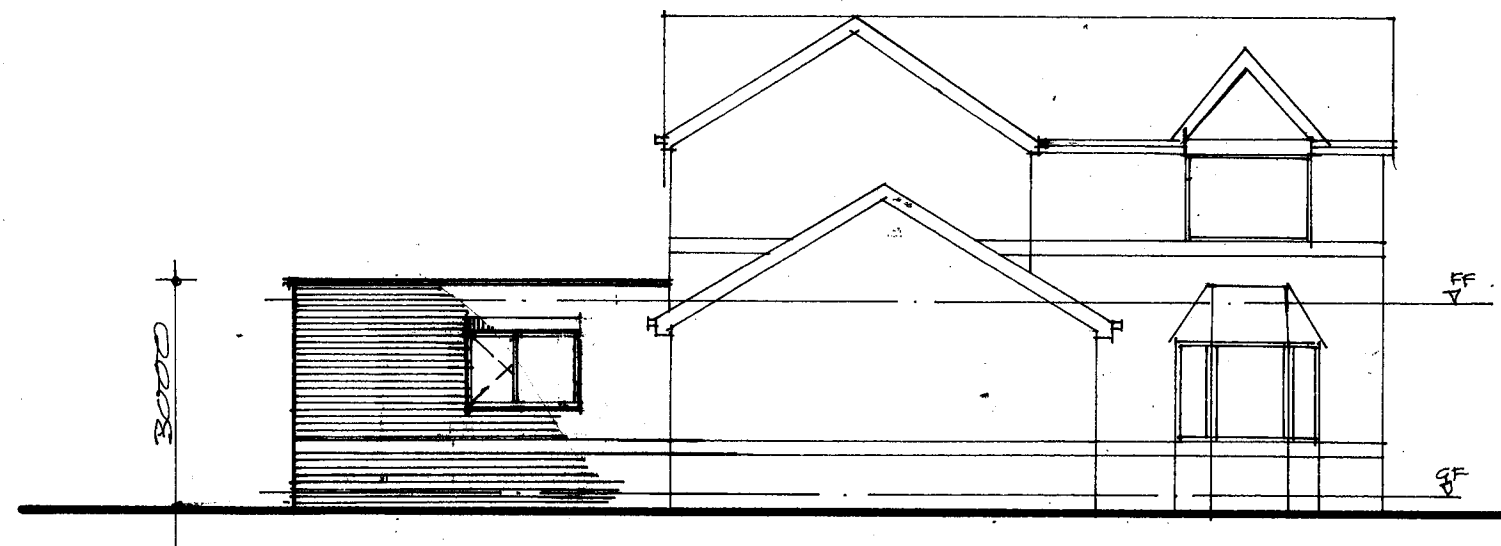

SIDE 1:100