


Location Plan

Site Address: Golcar Baptist Church, Chapel Lane, Golcar, Huddersfield, HD7 4HZ

Date Produced: 31-Dec-2025

Scale: 1:1250 @A3

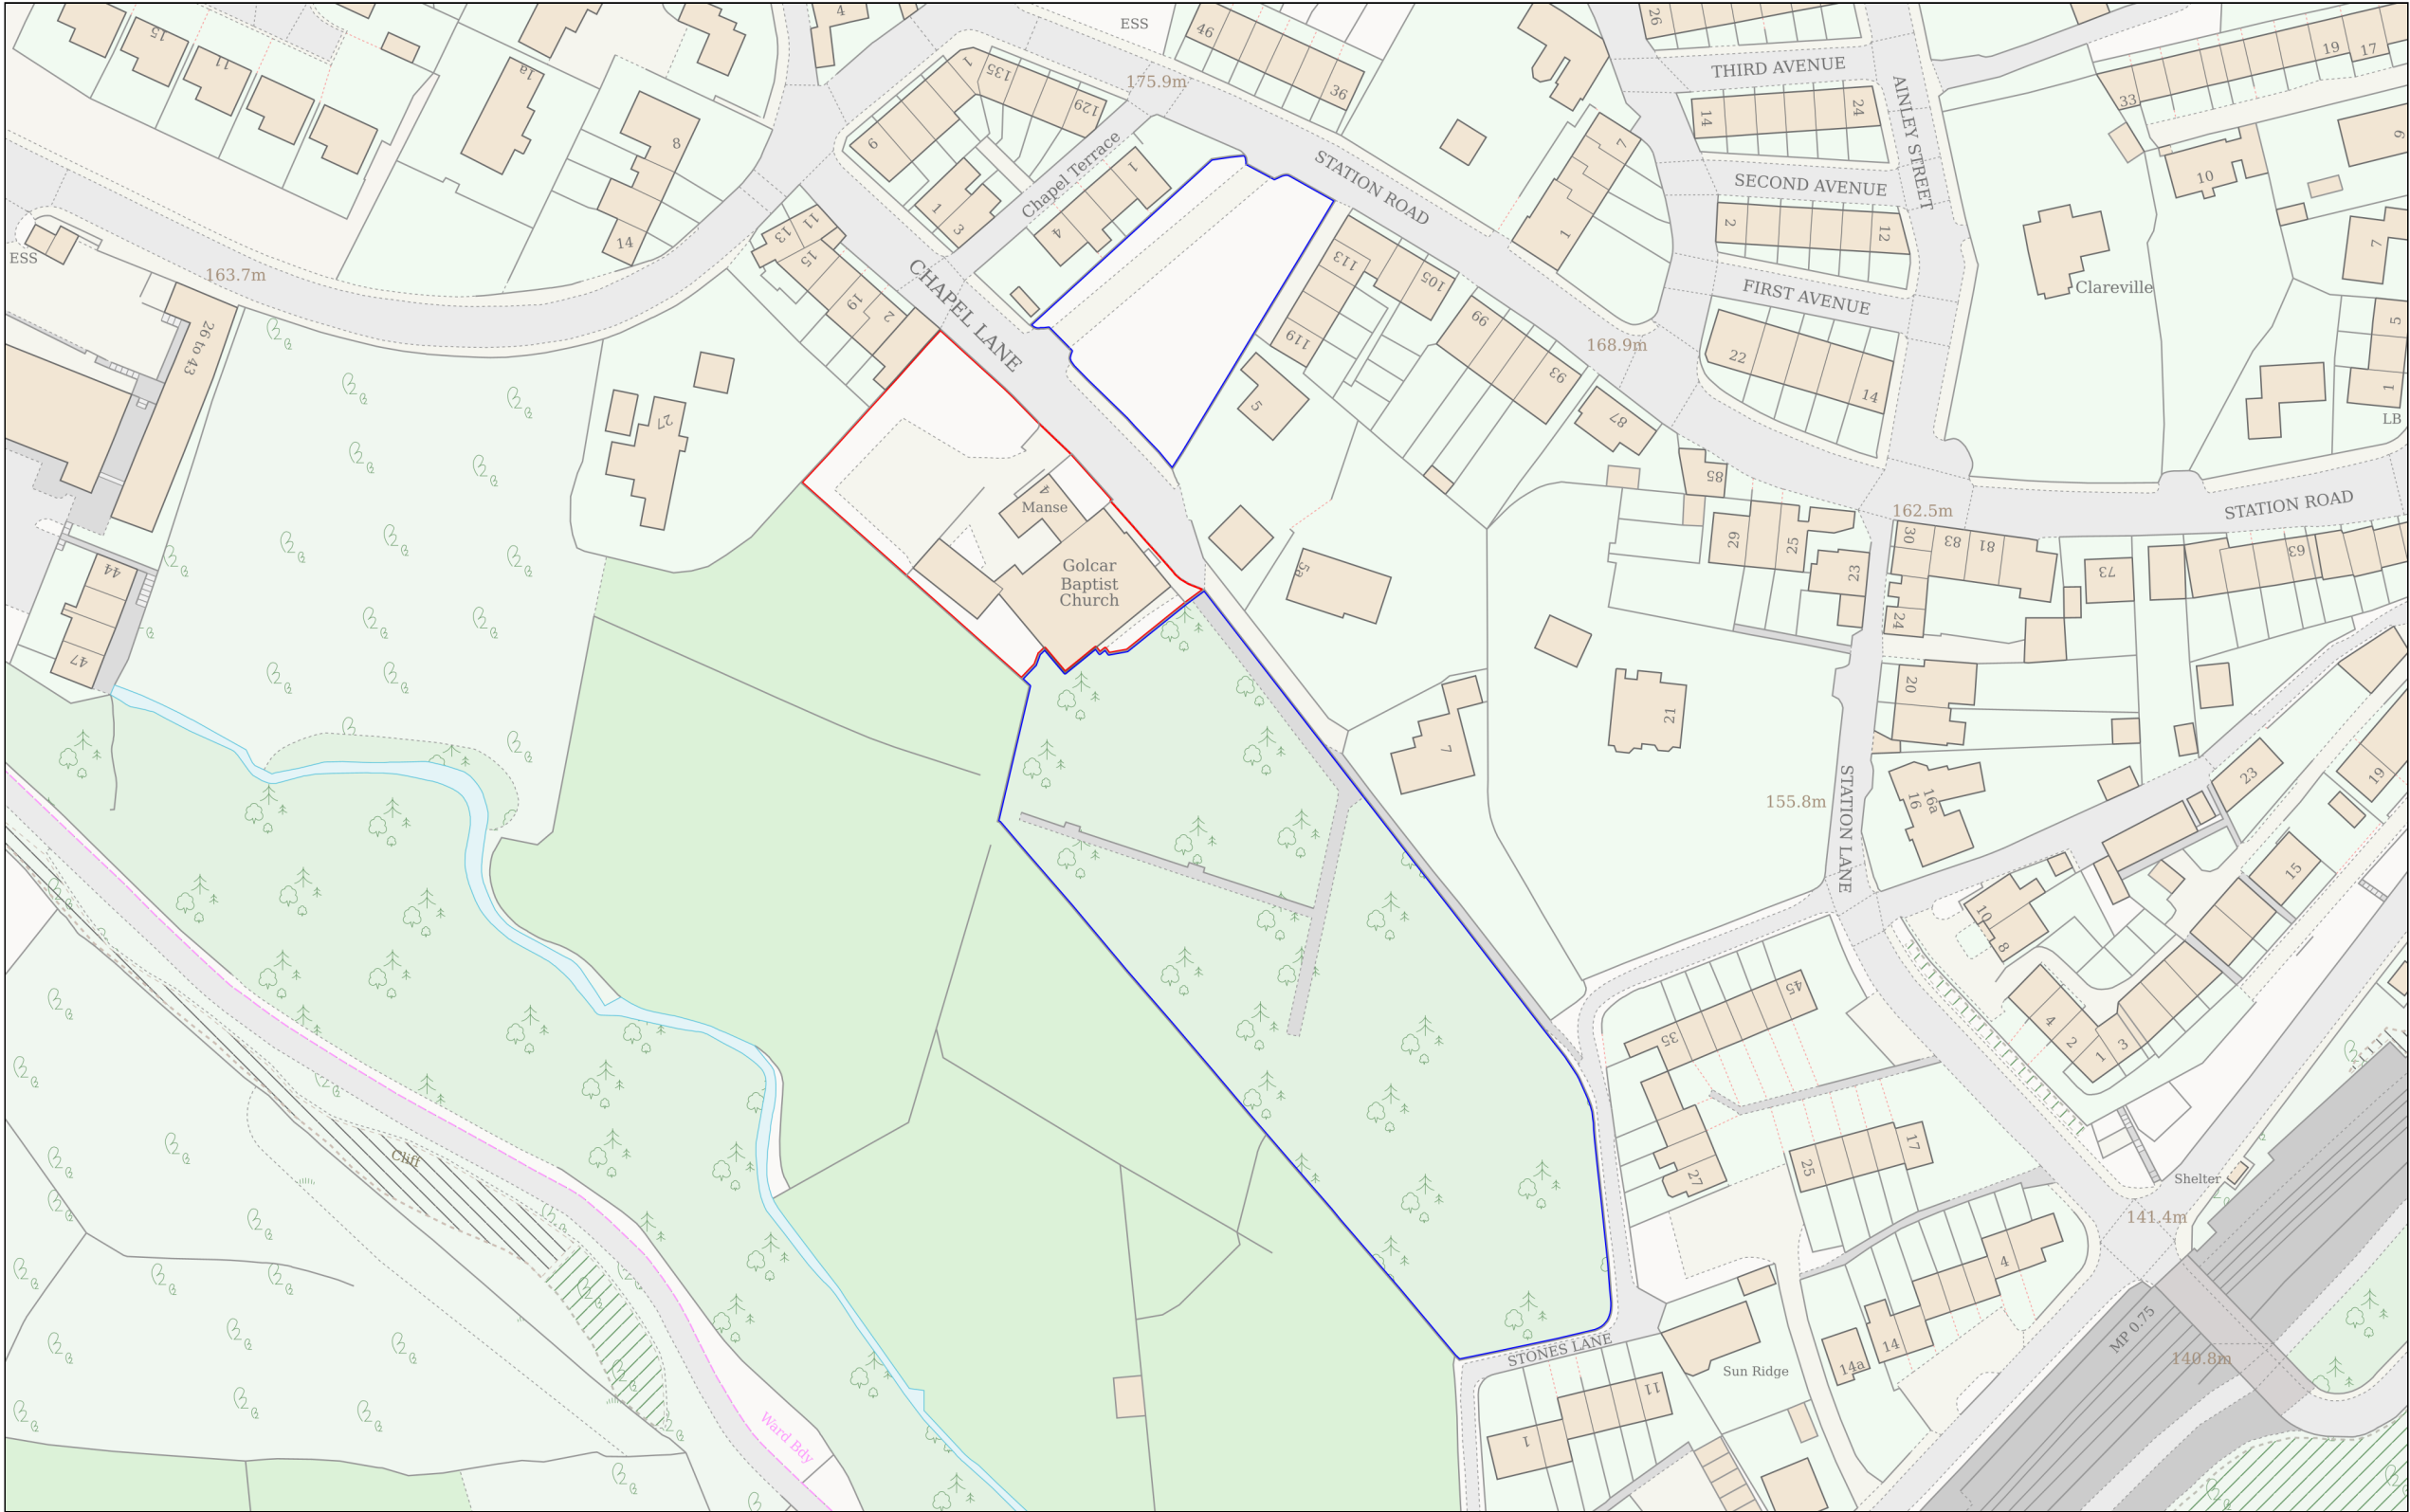

Planning Portal Reference: PP-14594362v1