


Section 1  
1 : 500

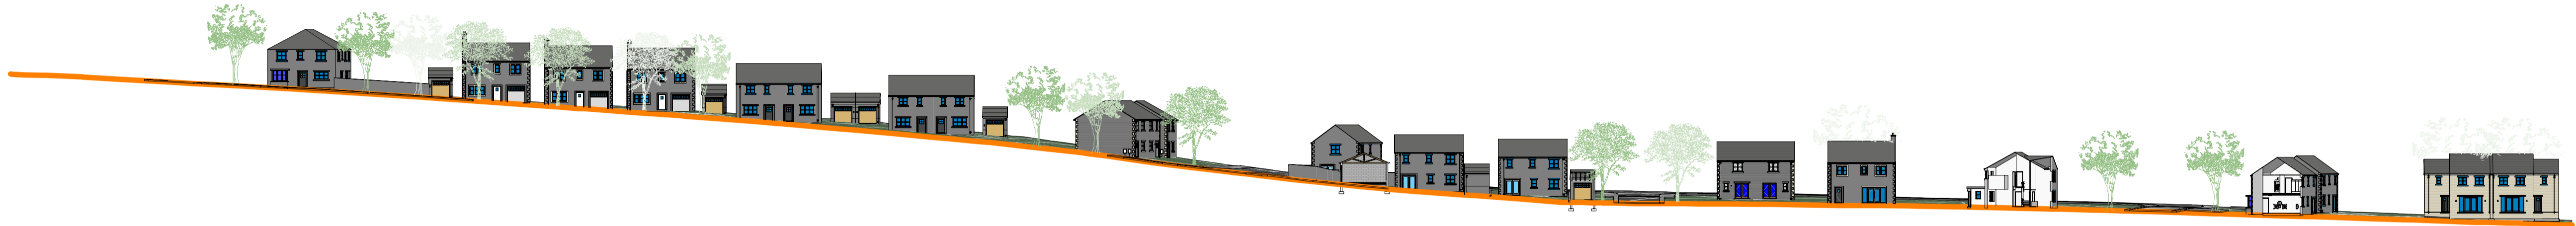

Section 2  
1 : 500




Section 3  
1 : 500



Section 4  
1 : 500



Section 5  
1 : 500

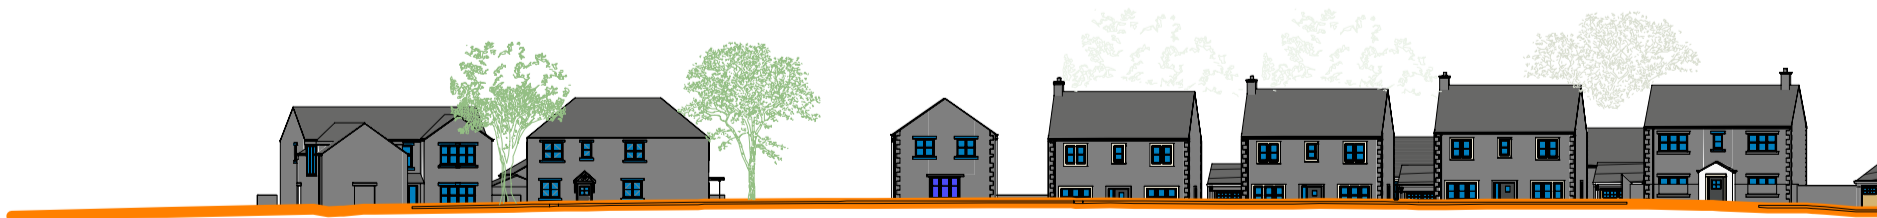

Site Sections Legend  
1 : 2000

Revision	Date	By	Chk
----------	------	----	-----

All dimensions to be verified on site, and the Architect informed of any discrepancy. All drawings and specifications should be read in conjunction with the Health and Safety Plan; all conflicts should be reported to the appointed Principal Designer.



Vivly Living  
Residential Development  
Barnsley Road, Upper Cumberworth

Sheet Name: Site Sections

Purpose of issue: Preliminary Status:

Date: 31/07/25 Checked by: CBC

Drawn by: XZ Scale @ A1: As indicated

Project No: A1073 Revision:

Drawing No : A1073-BOW-A1-ZZ-DR-A-4000



Do not scale from this drawing. This drawing is the copyright of Bowman Riley Architects Limited. © P:\Architectural\Residential\A1073 - Barnsley Road, Upper Cumberworth\A1073 - 07 Revit\A1073-BOW-A1-ZZ-DR-A-4000 - Site.rvt