




1 Location Plan


1 : 1250

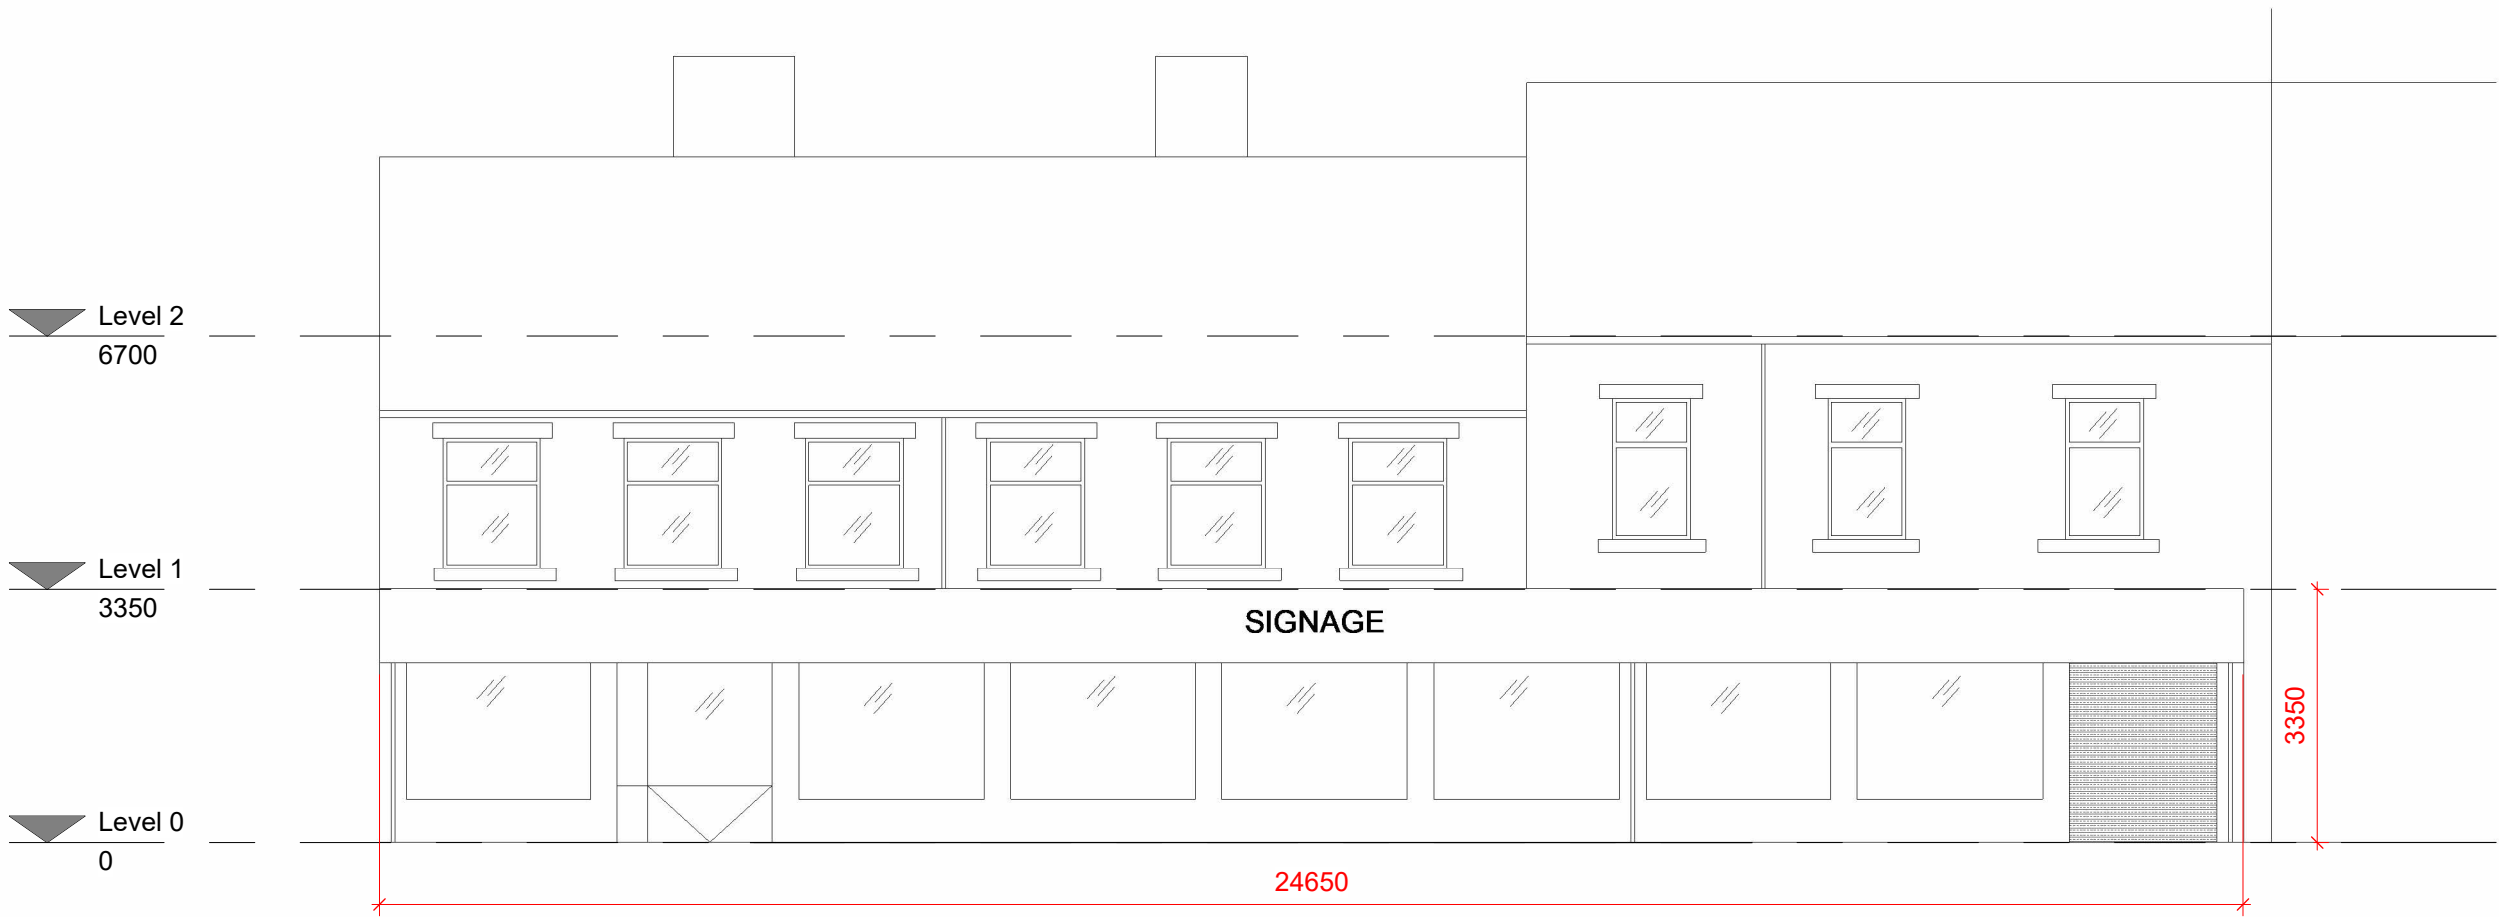

Front Elevation

2 Front Elevation


1 : 100

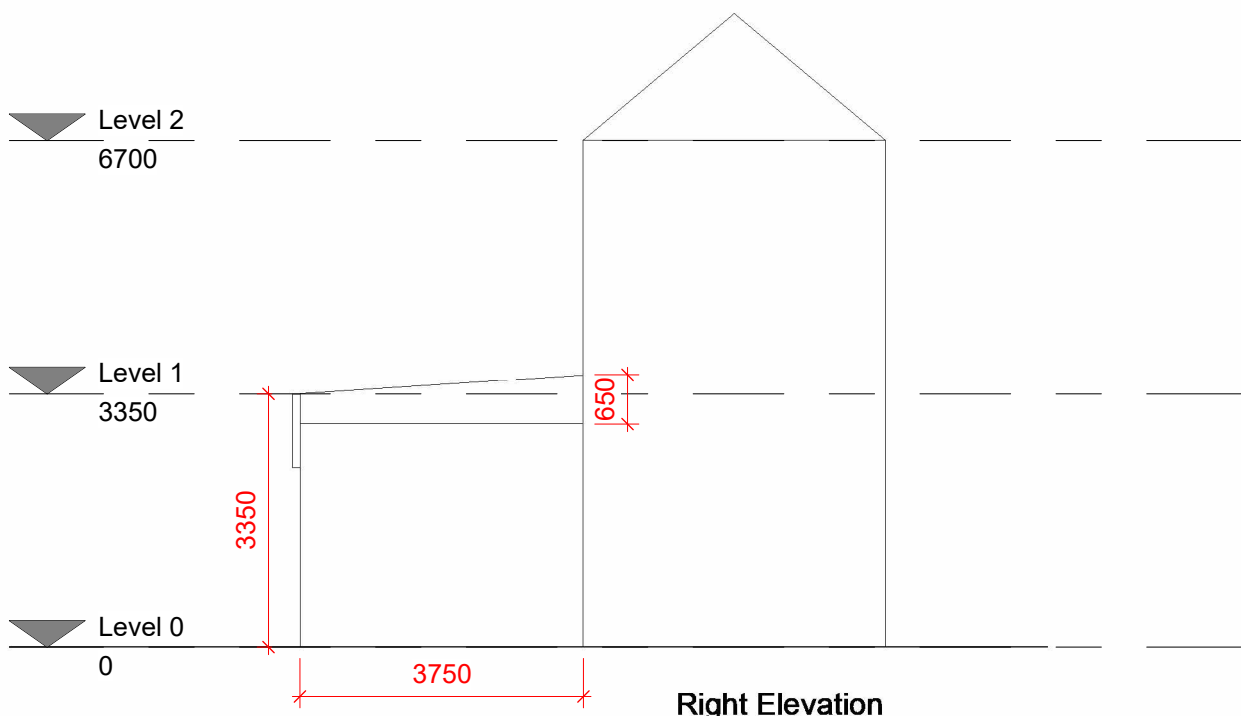

Right Elevation

3 Right Elevation


1 : 100

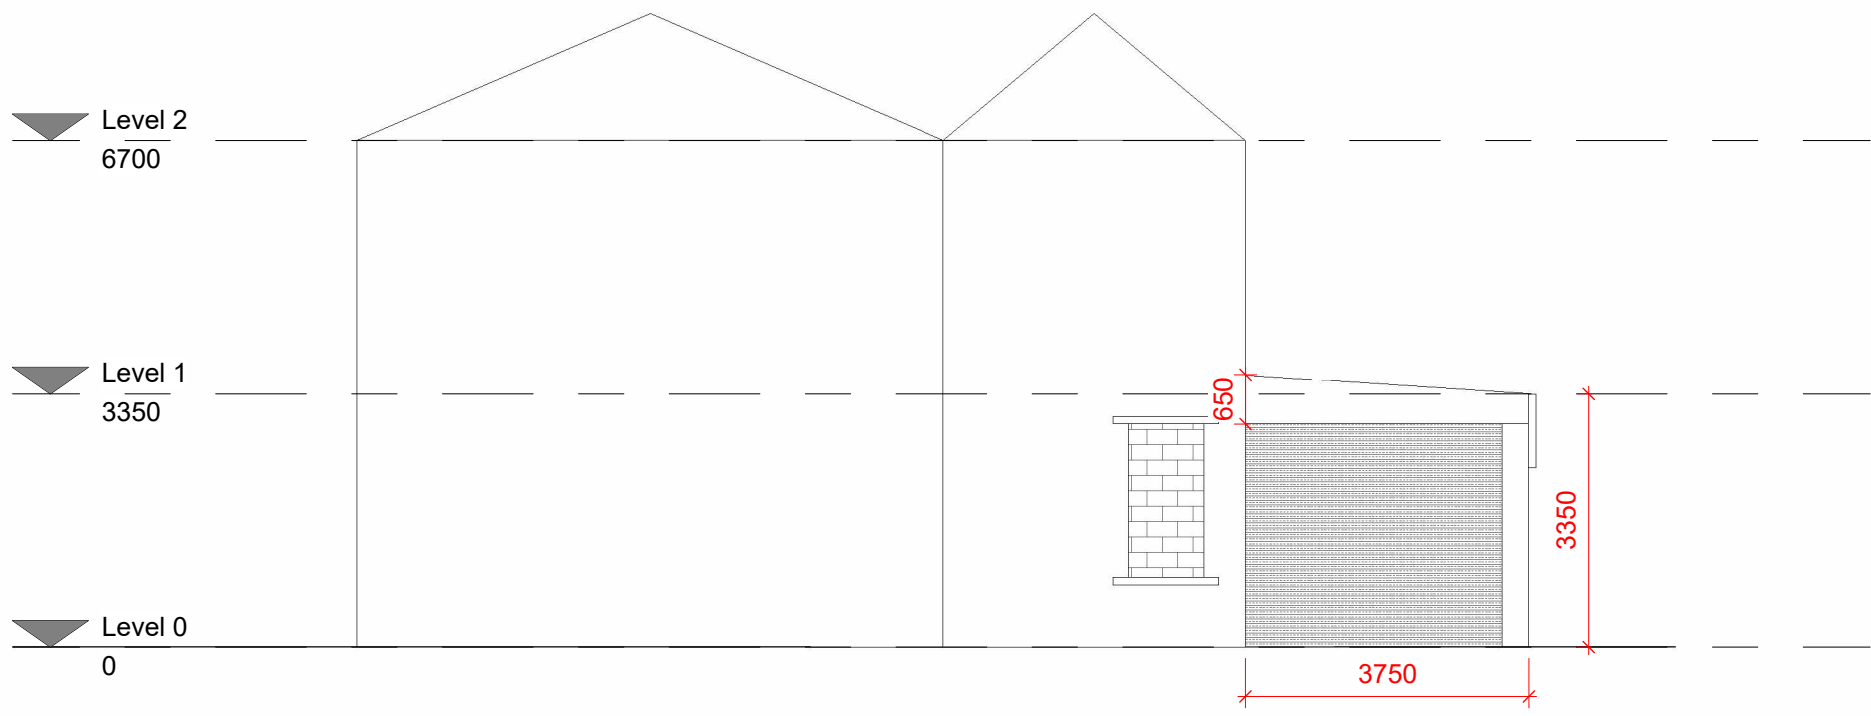

Left Elevation

4 Left Elevation

1 : 100

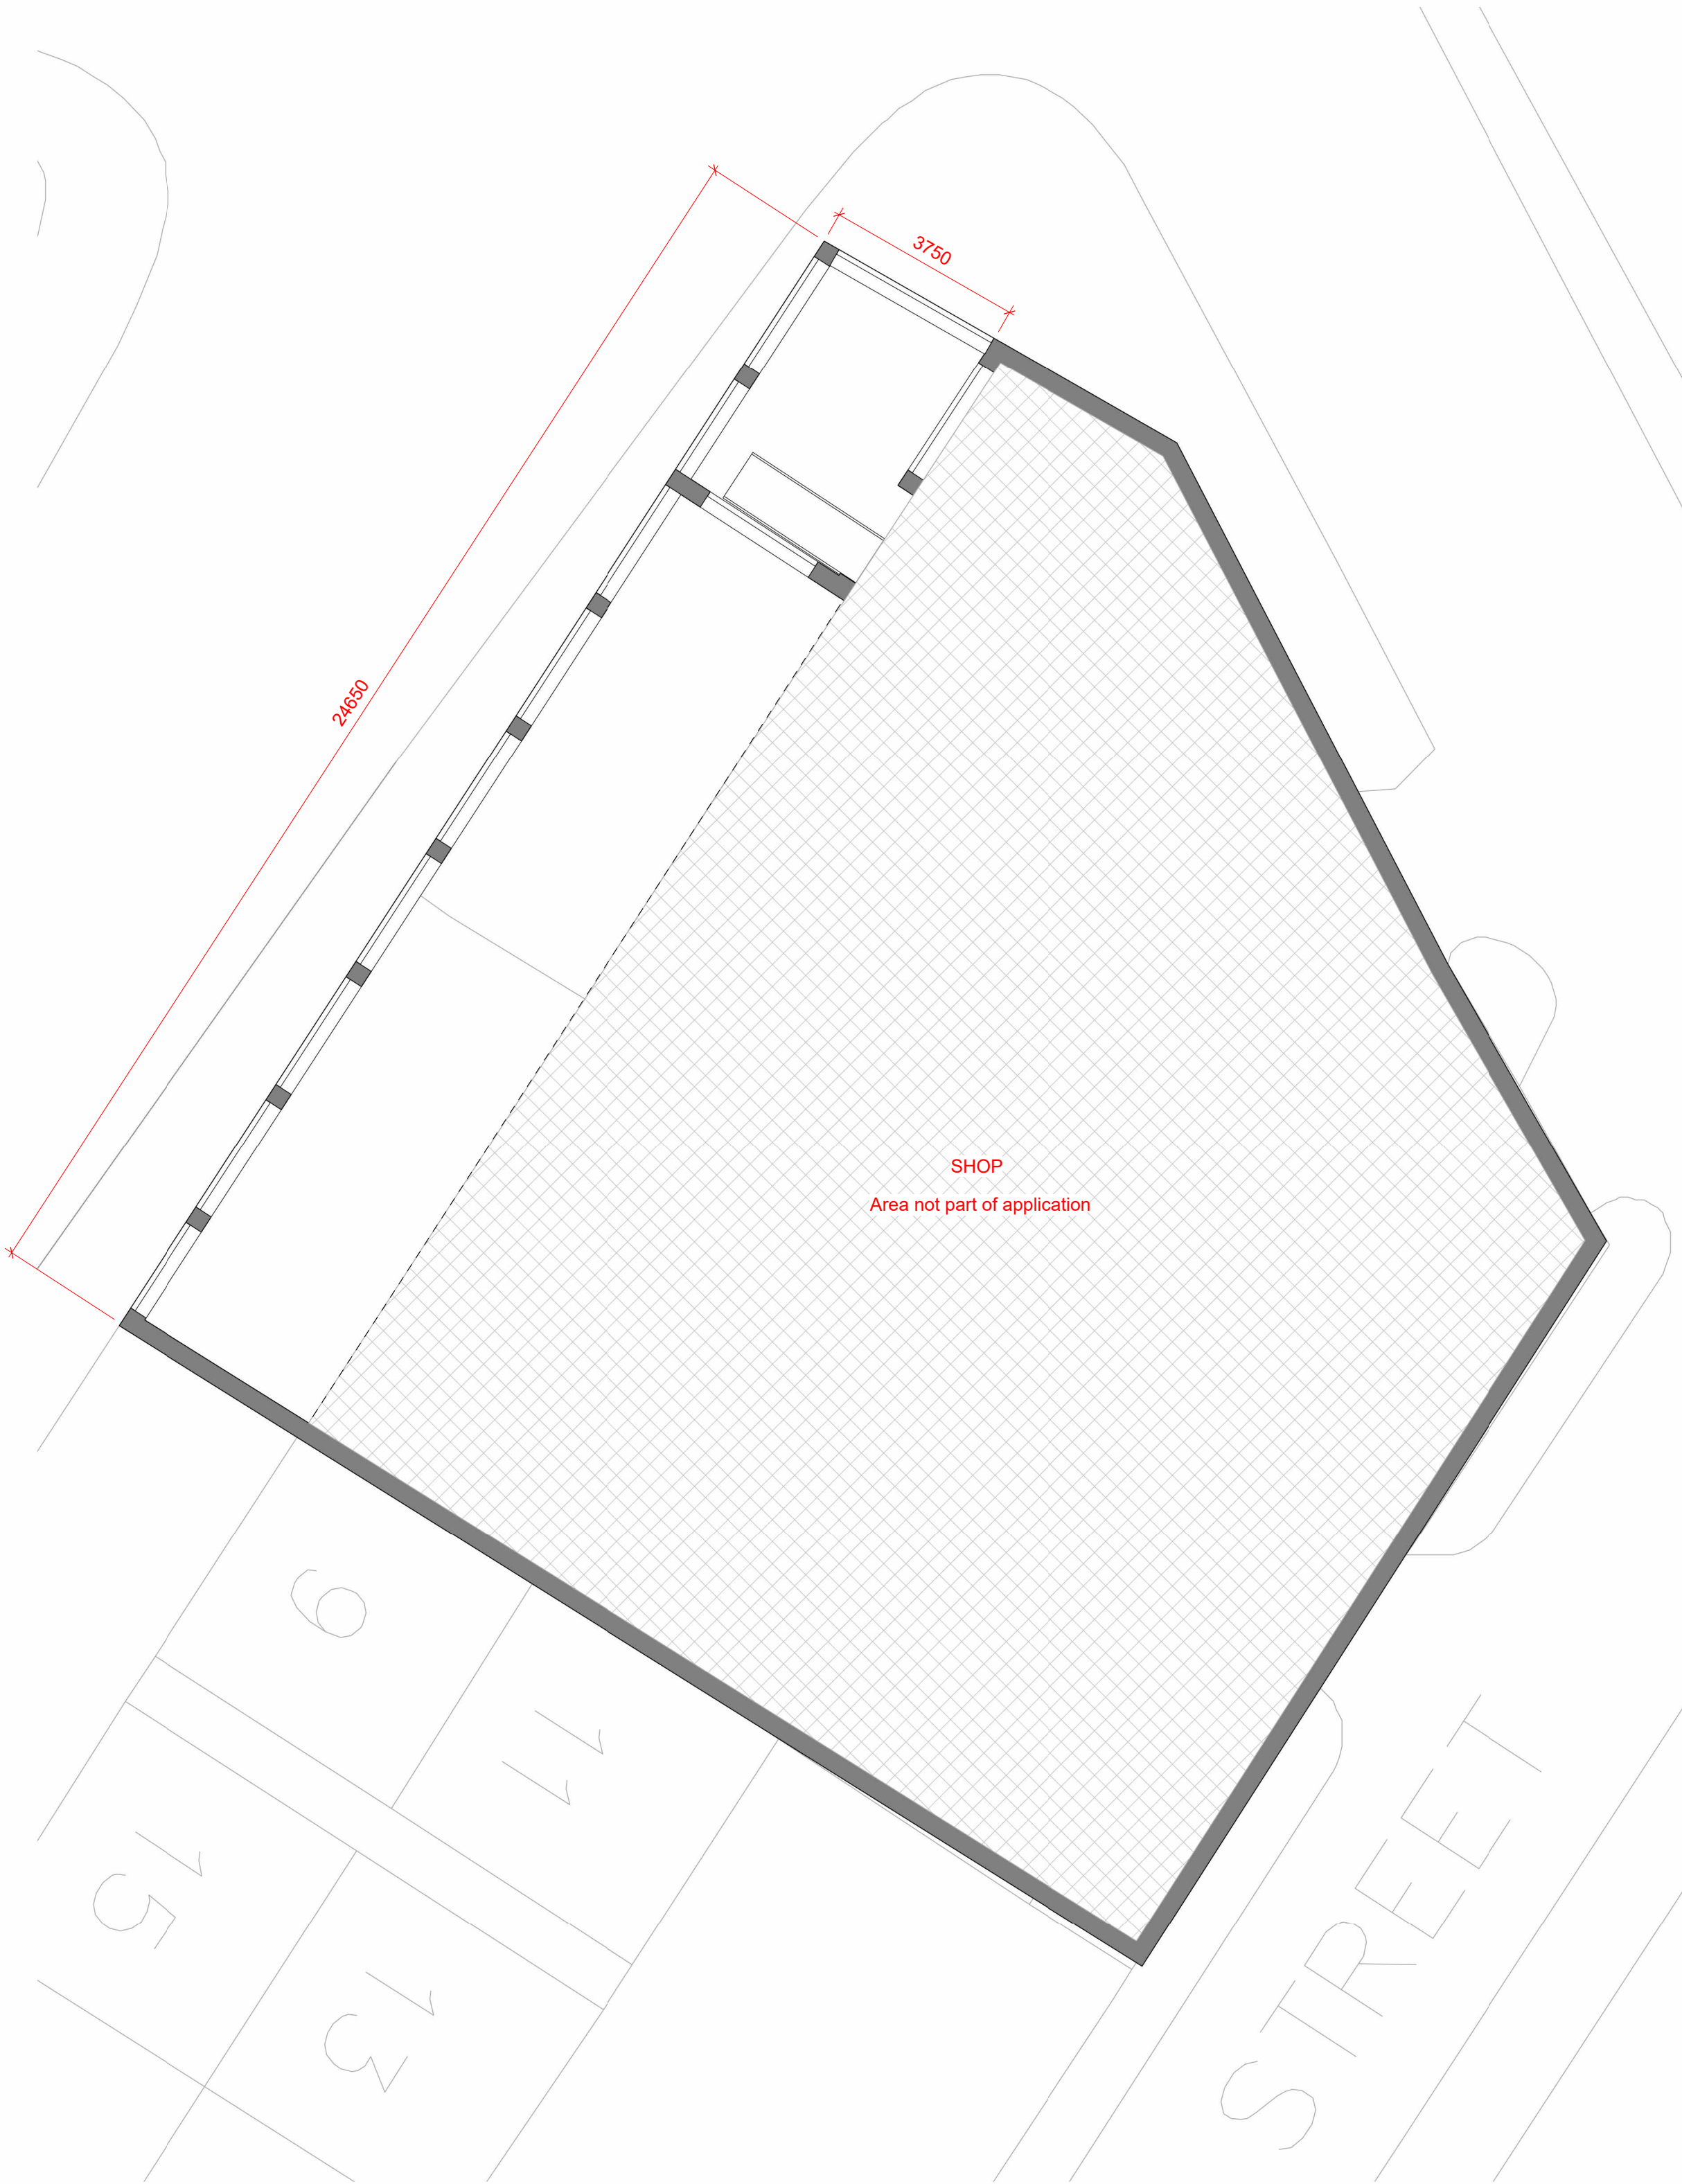

5 Ground Floor

1 : 100

revision	date	drawn	description
----------	------	-------	-------------

Notes :-
Do not scale from drawings unless by agreement with architect. Use figured dimensions only. Check all dimensions on site prior to commencing the works. Drawing to be read in conjunction with other relevant consultant information.

This drawing is the copyright of DC-Collective Ltd and must not be copied or reproduced in part, or in whole, without the express permission of the architect. Drawing to be read in conjunction with specification.

0m 2m 4m 6m 8m 10m

Existing

Khadim Super Store
Khadim Store

FOR PLANNING

DCC-0001

number

1:100 @ A1
scale

17

SMRP
drawn

D C
COLLECTIVE