



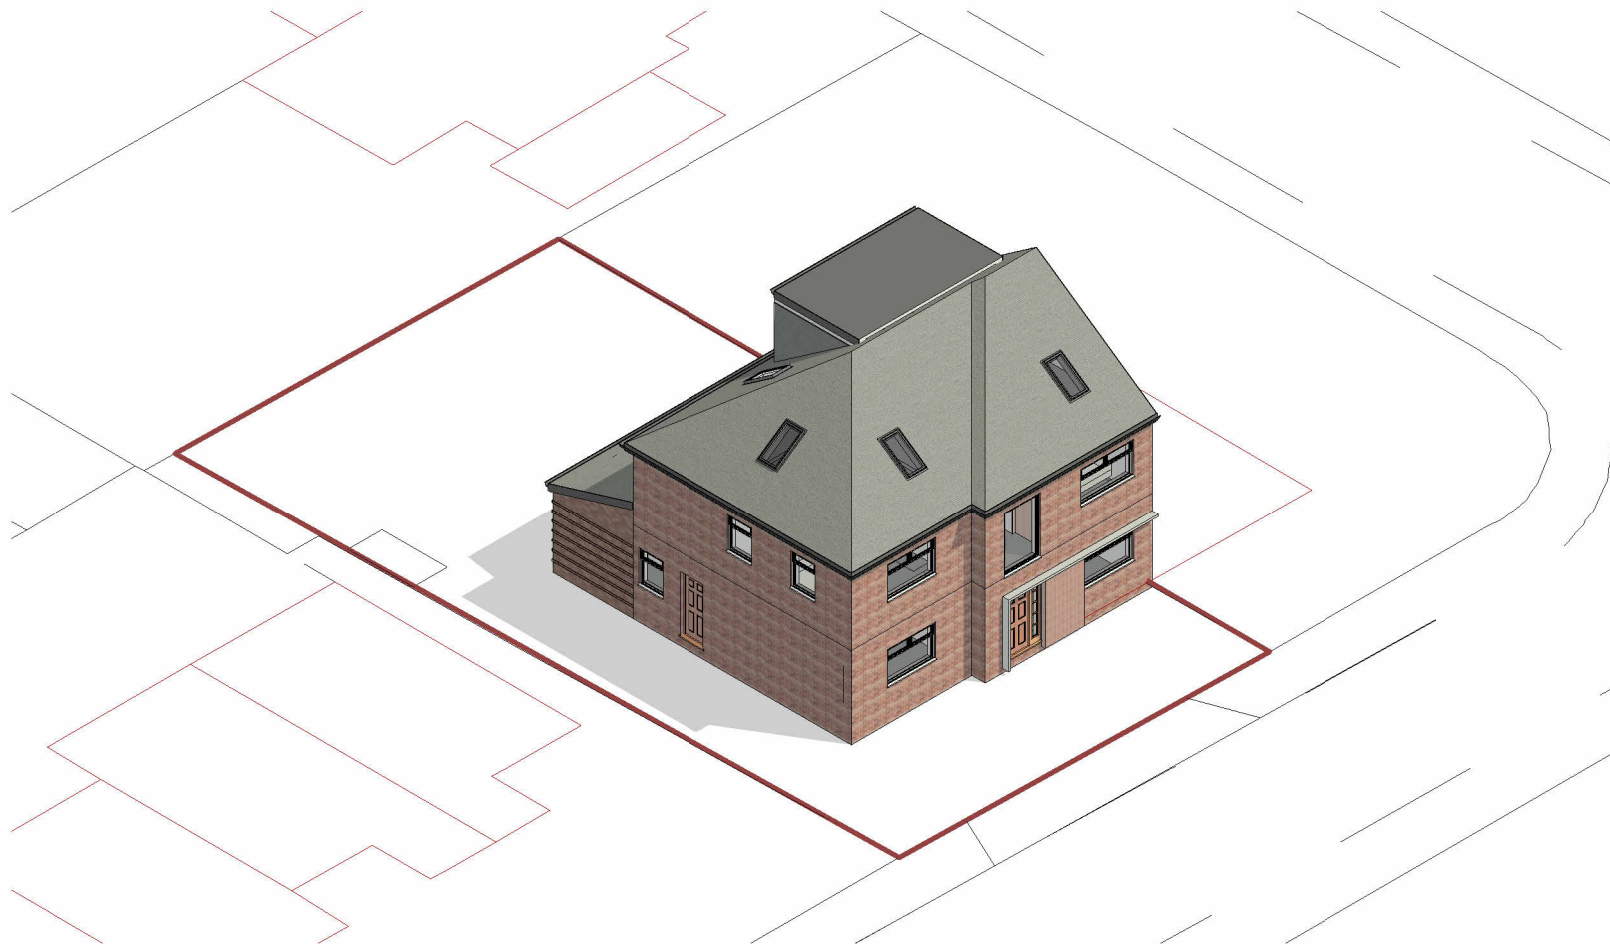

1 3D Proposed Front

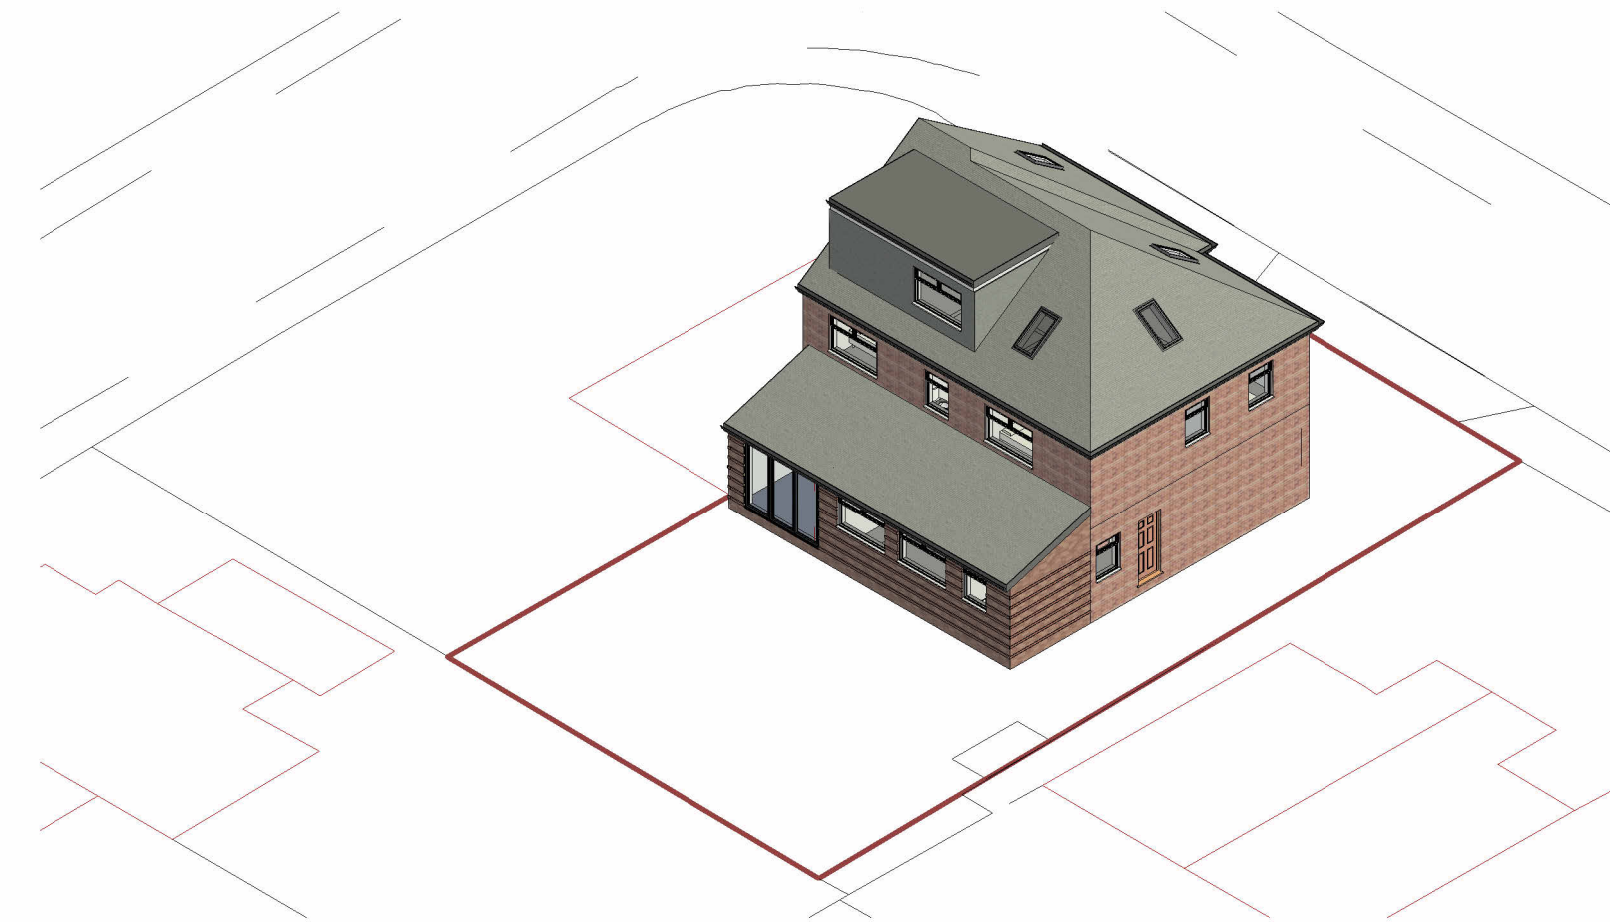

2 3D Proposed Rear

General Notes:
All site dimensions shall be verified by the Contractor on site prior to commencing any works.

Design intent drawing only. Construction to comply with latest building regulation requirements.

This drawing is the property of "Design Architecture Studio" and copyright is reserved by them. The drawing is not to be copied or disclosed by or to any unauthorised persons without the prior written consent of Design Studio Architecture

B	Planning changes	08.03.2026	SM	SM
A	First Issue	02.01.2026	SM	SM
Rev	Description	Date	Dr by	App by

DESIGN ARCHITECTURE STUDIO.

client name		
Mr Mohammed Ali		
project		
60 Sugar Lane, WF12 7AL		
drawing		
Proposed 3D Views		
project number	scale	
DAS029		
drawing number	rev	issue status
PL010	B	Planning

This drawing is to be read in conjunction with all related drawings. All dimensions must be checked and verified on site before commencing any work or producing shop drawings. The originator should be notified immediately of any discrepancy. This drawing is copyright and remains the property of Design Architecture Studio.