




Ground Floor

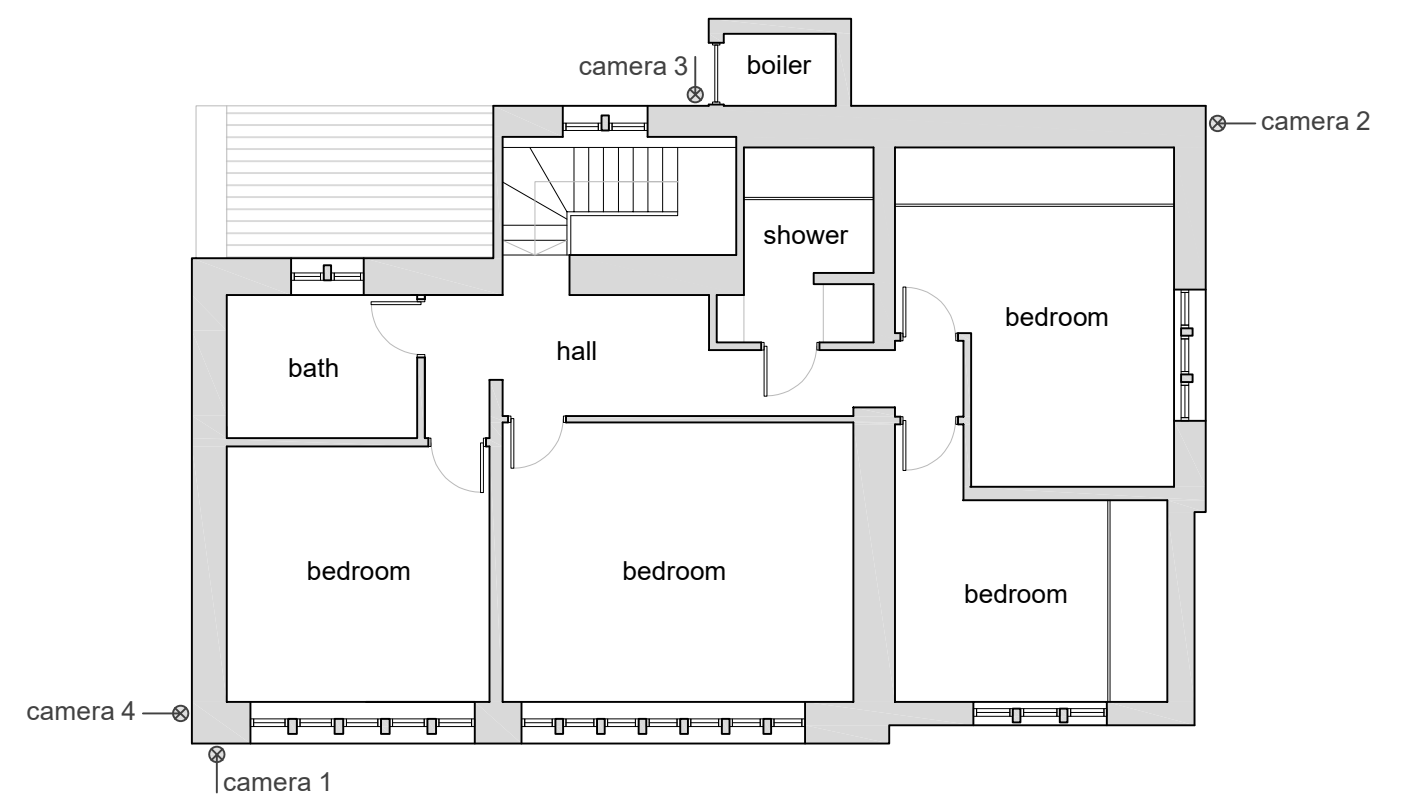

First Floor

⊗ proposed camera position

MOUNT PLEASANT
04 - Proposed Plans
1:100 @ A3

