


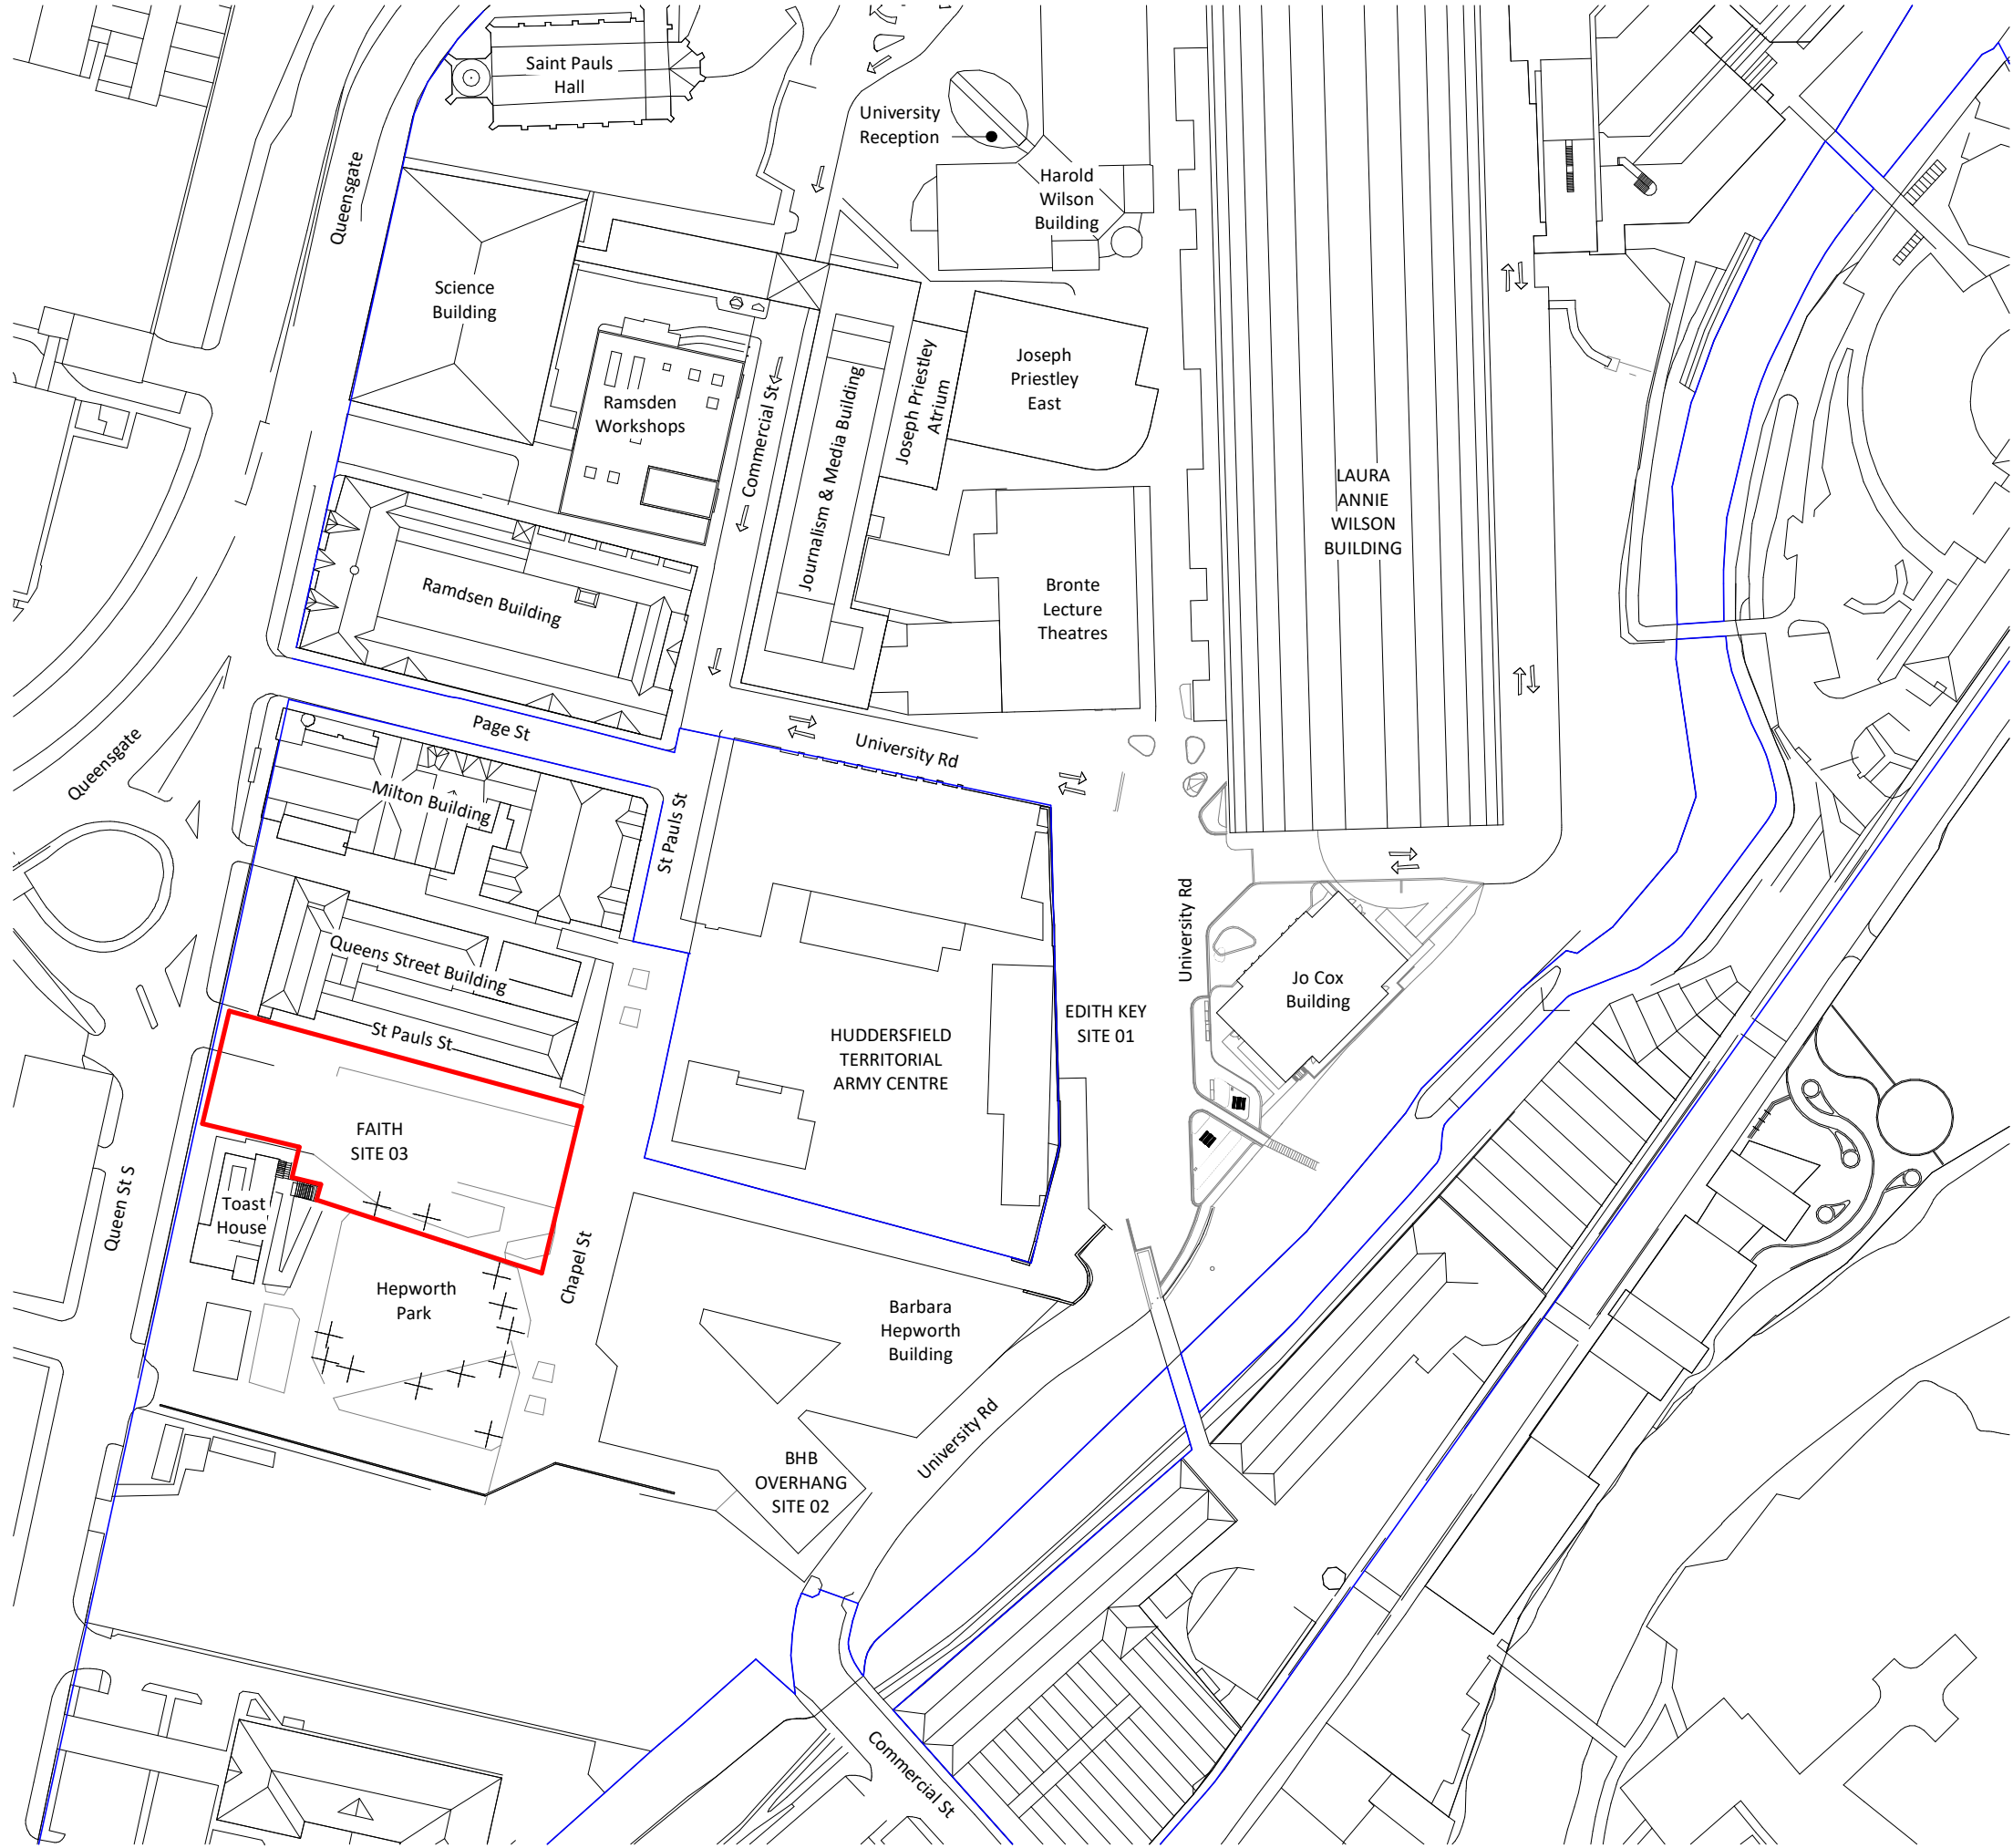

This drawing is purely for discussion purposes only. It is not to be taken as a proposal for construction detailing, and instead it is primarily intended to convey the overall spatial layout of the building or parts of it. Please refer to the developed production information drawings for detail, construction and measurement purposes.

Do not scale from this drawing for construction or acquisition purposes. Responsibility is not accepted for errors made by others in scaling from this drawing. All construction information must be taken from figured dimensions only. All dimensions and levels must be checked on site and discrepancies between drawings and specification must be reported to GSSArchitecture. © Copyright GSSArchitecture. Ordnance Survey © Crown Copyright 2024. All rights reserved. Licence number GSS 100017356. Map Data Copyright 2024 Google. Registered Office: 35 Headlands, Kettering, Northants, NN15 7ES. Tel: 01536 513 165. Email: studio@gssarchitecture.com

— Site Boundary
— Campus Boundary

P04	19.12.25	Planning Issue
P03	02.12.25	Site boundary added for Faith Site
P02	15.07.25	Site boundary amended to solid line.
P01	10.02.25	Planning Issue. For Design Team Comments.

Rev	Date	Description
-----	------	-------------

gssarchitecture
KETTERING | GLOUCESTER | HARRINGTON | LEEDS | MILTON KEYNES | NEWCASTLE

Project Title:
Campus Landscaping Schemes

Client:
University of Huddersfield

Drawing Title:
Site Location Plan

File Number:
UN1049H
Drawn By:
AMG
Scale @A3:
1 : 1250
Status:
Preliminary Issue
Drwg No:
(90)001

Checked By:
CJPW
Date:
02/01/2025
Rev:
P04