




Malkin Farm  
Brow Lane  
Holmfirth  
HD9 2RJ  
07946872499  
paul@paulmatthewsarchitectural.co.uk  
www.paulmatthewsarchitectural.co.uk

Company Registration Number: 09898149 – Company Registered in England and Wales

Do not scale from drawing, use figured dimensions only.

All dimensions must be checked and verified on site prior to commencement of works and architect to be notified of any discrepancies.

The copyright for these drawings remains the property of Paul MatthewsArchitectural Ltd. They must not be reproduced in any way without prior written consent from the originator (Paul MatthewsArchitecturalLtd).

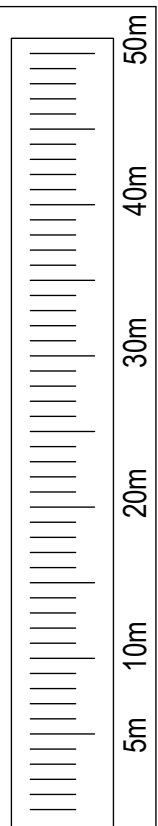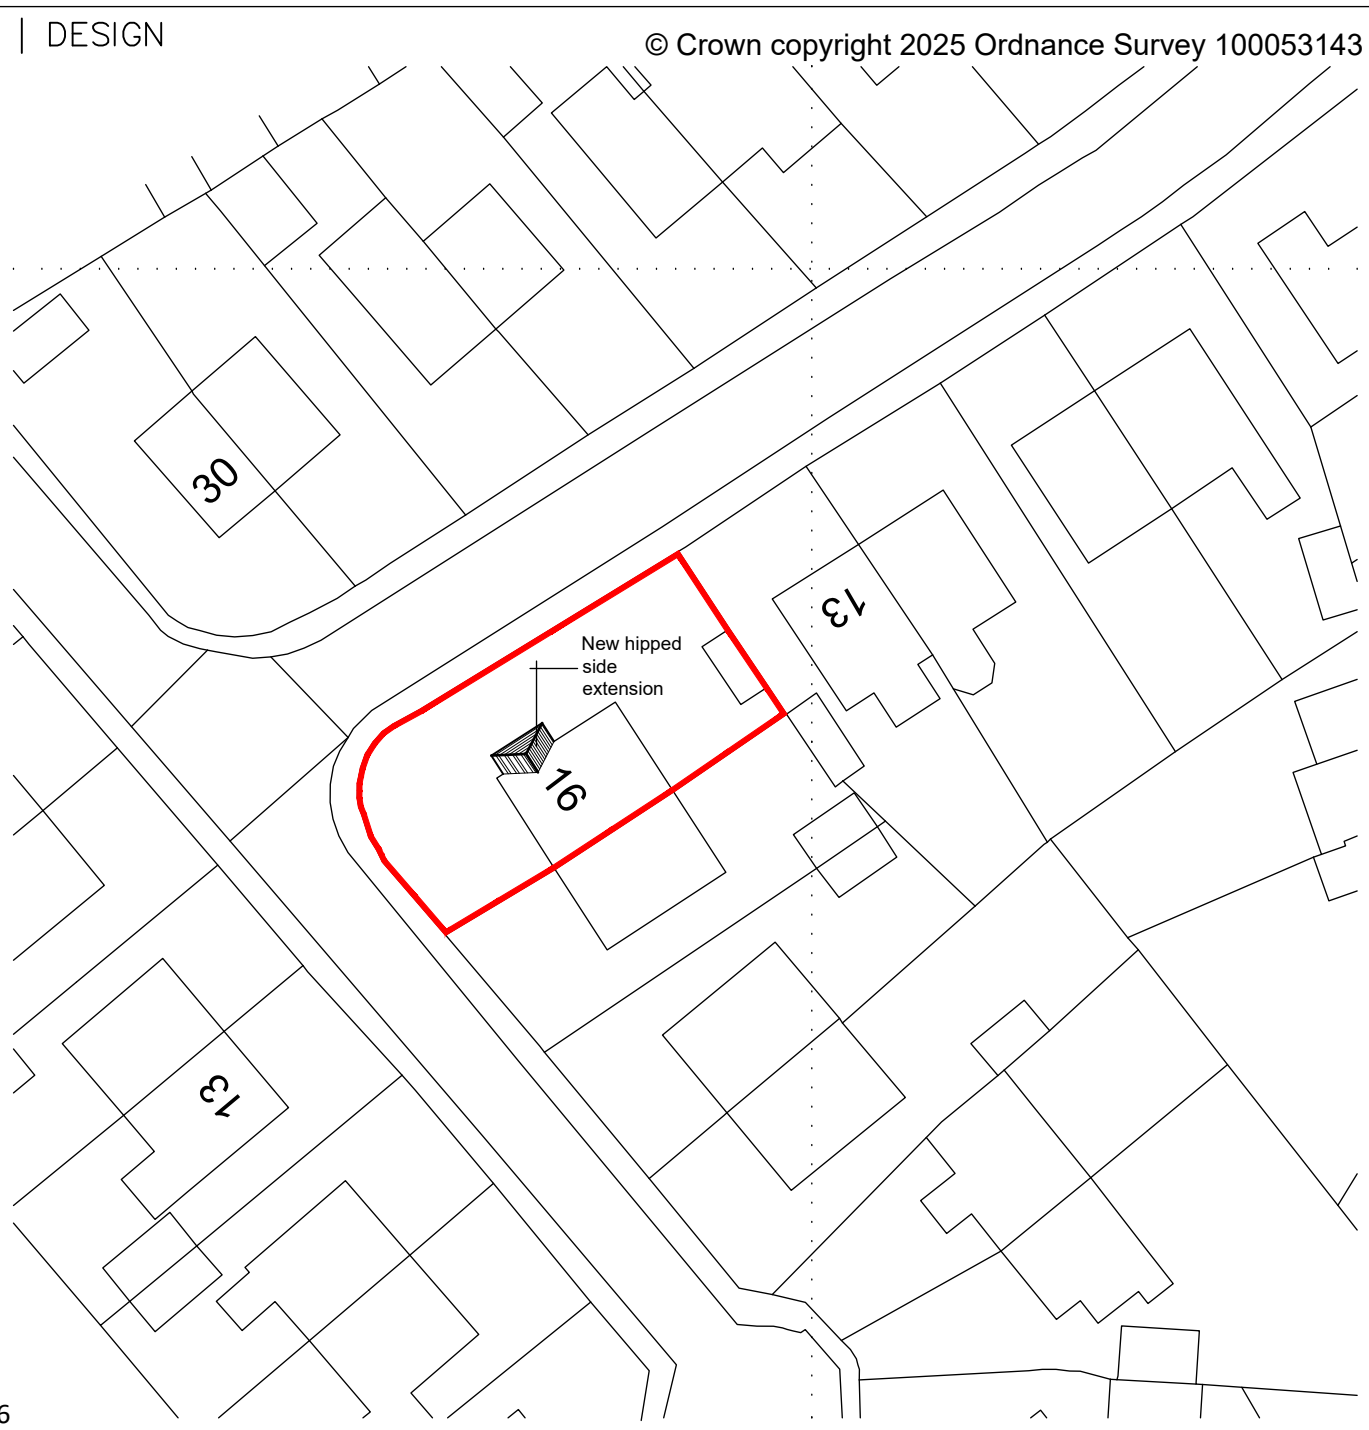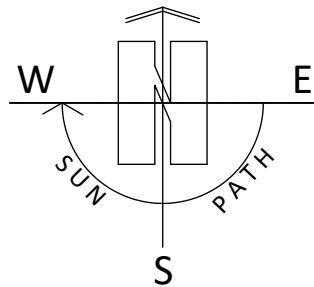

1:500

Project  
Erection Of Porch Extension and Associated Alterations to Dwelling at 16 Hanson Road, Meltham, Holmfirth, HD9 5LR.  
Client

Mr D Milsom

Drawing Title/Issue

Proposed Block Plan

scale 1:500    date 12/2025    sheet size A4    dwg. no. 25/1278/06