
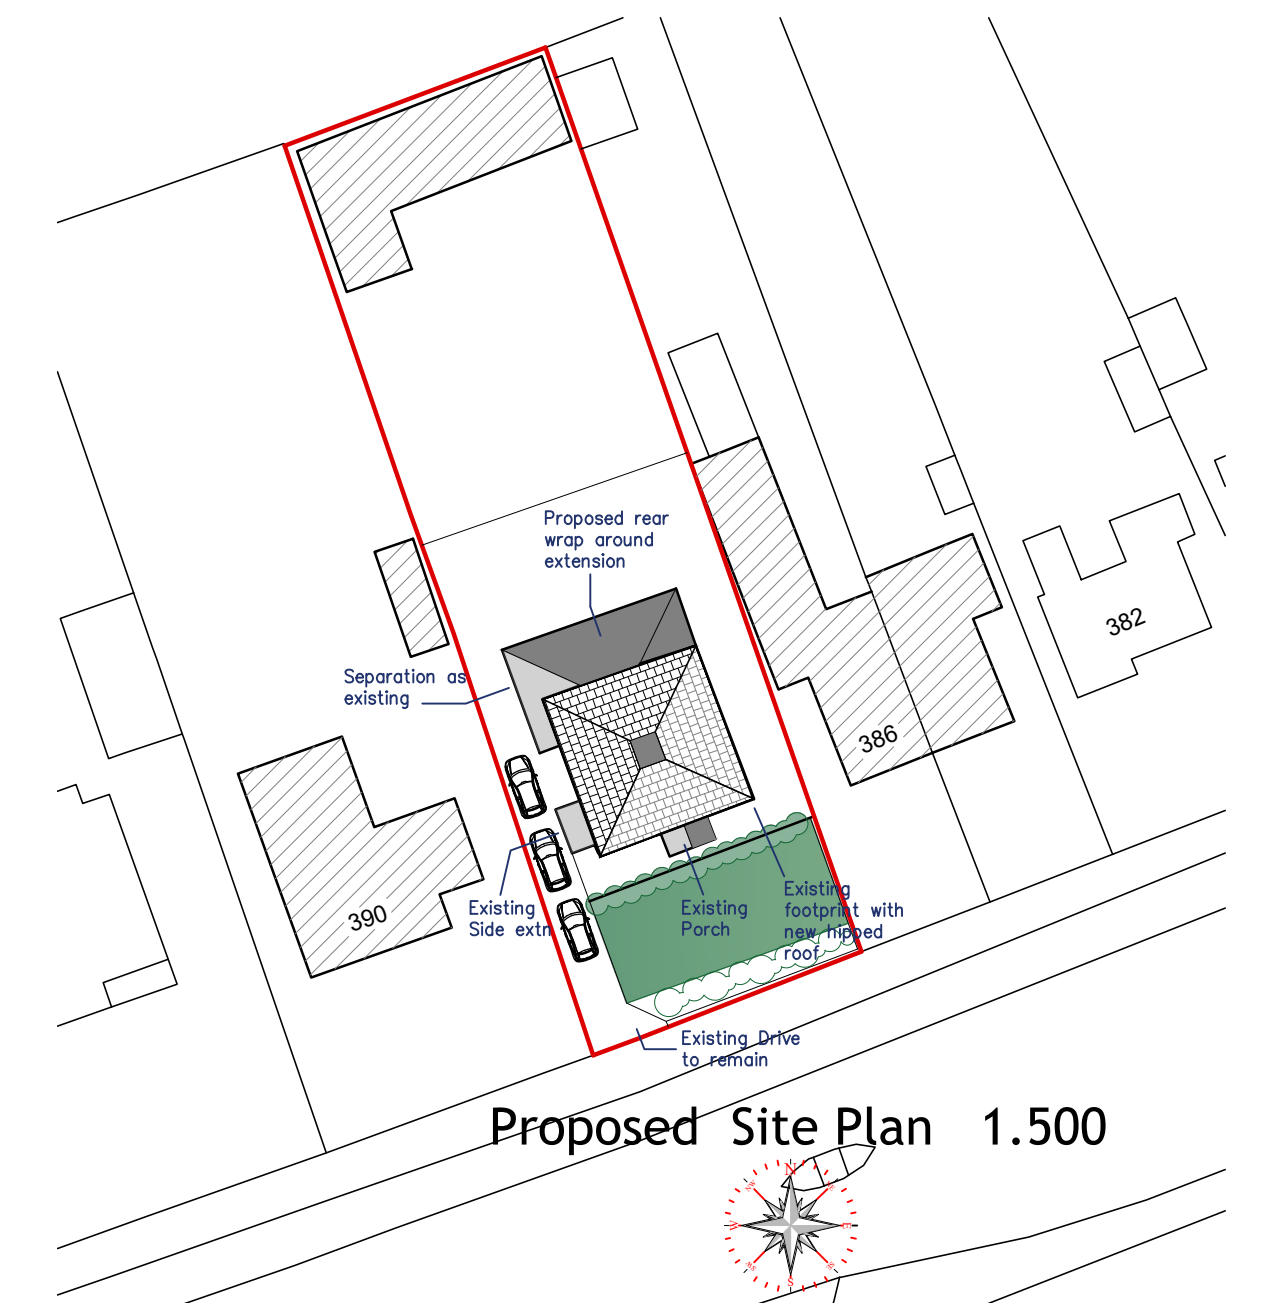
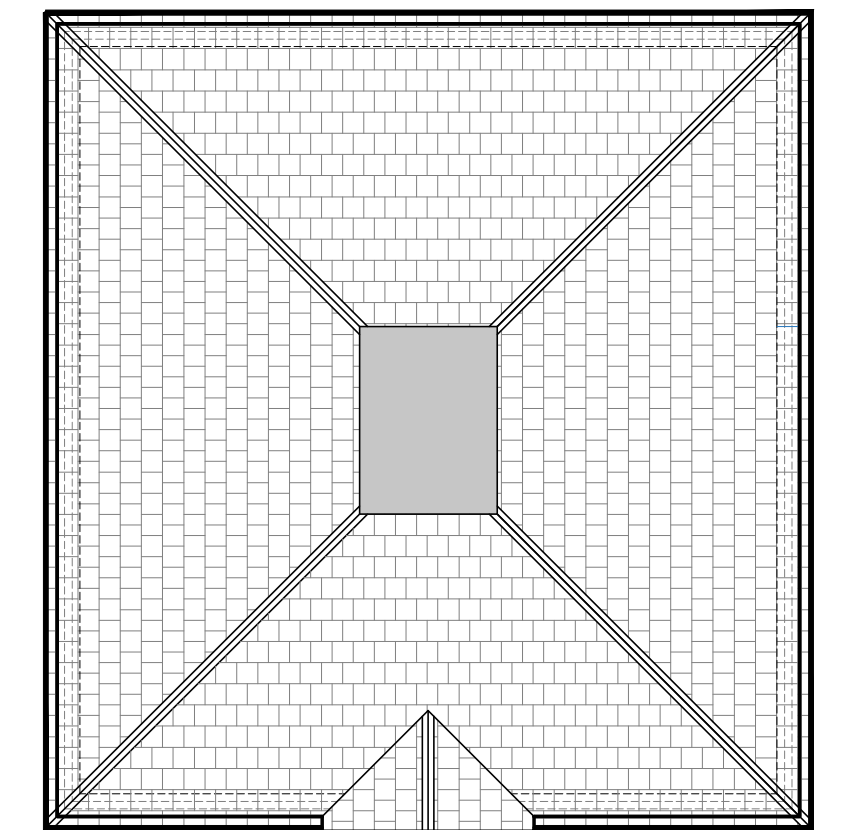
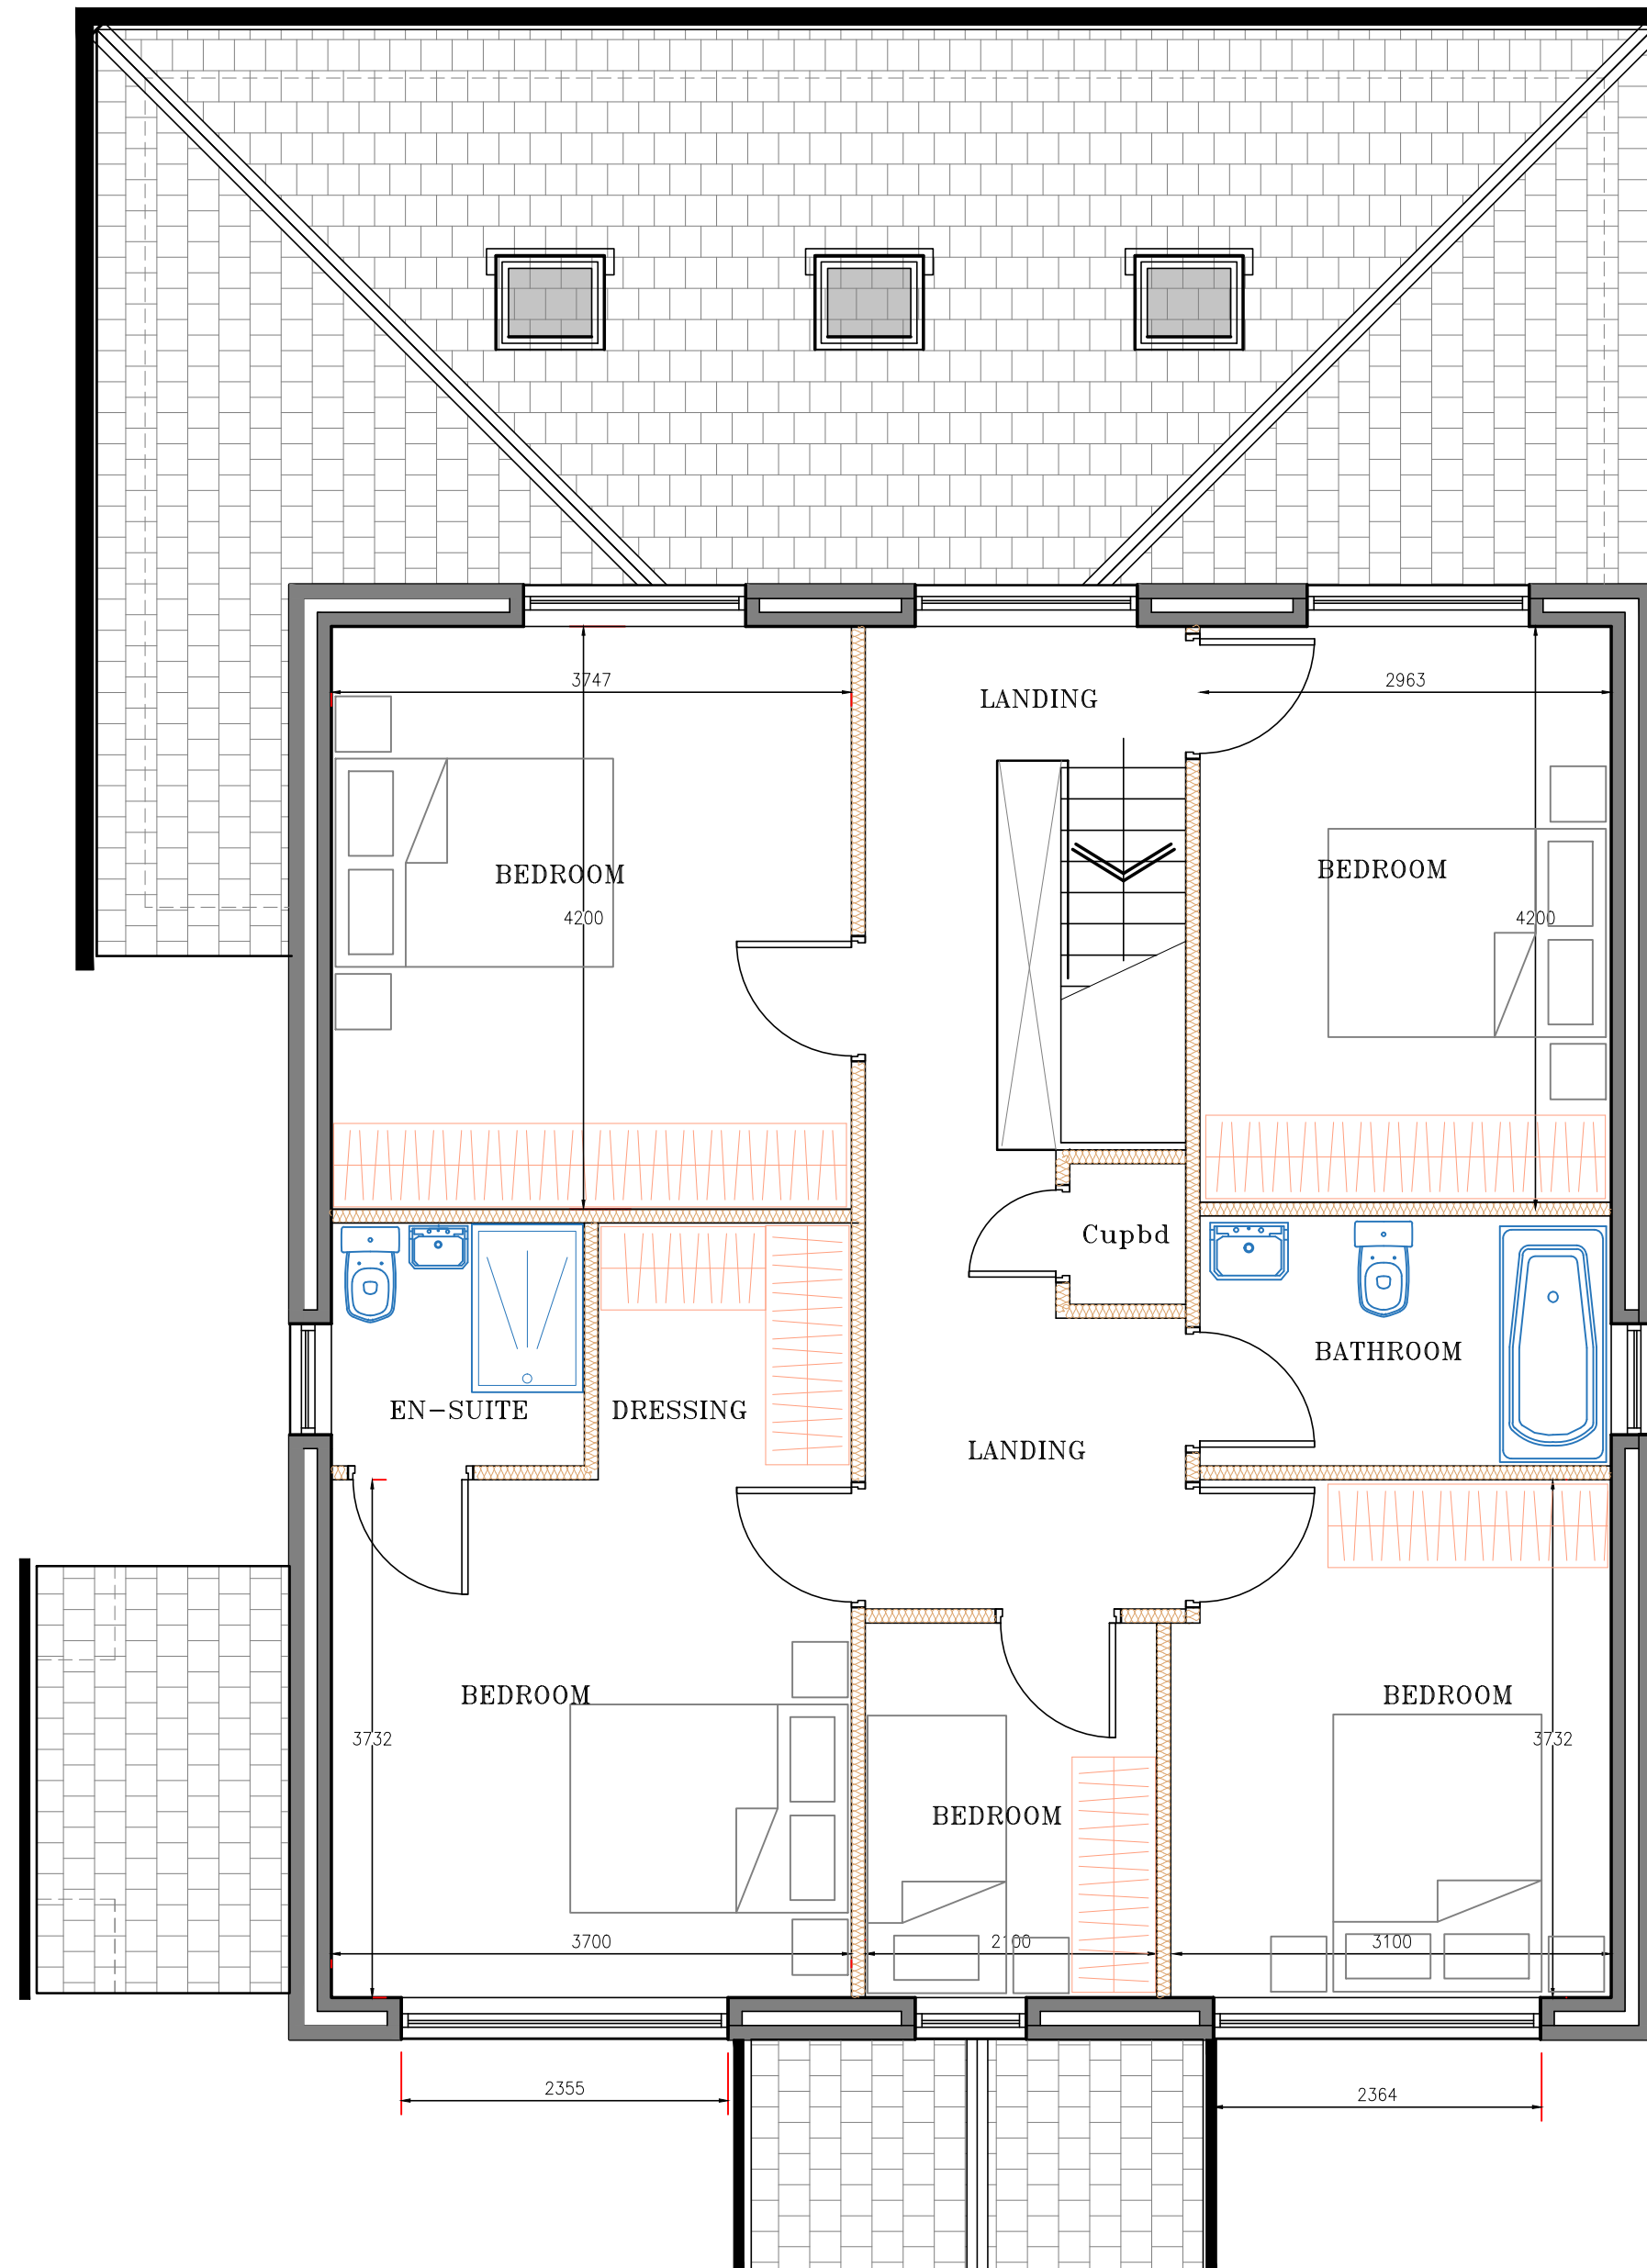
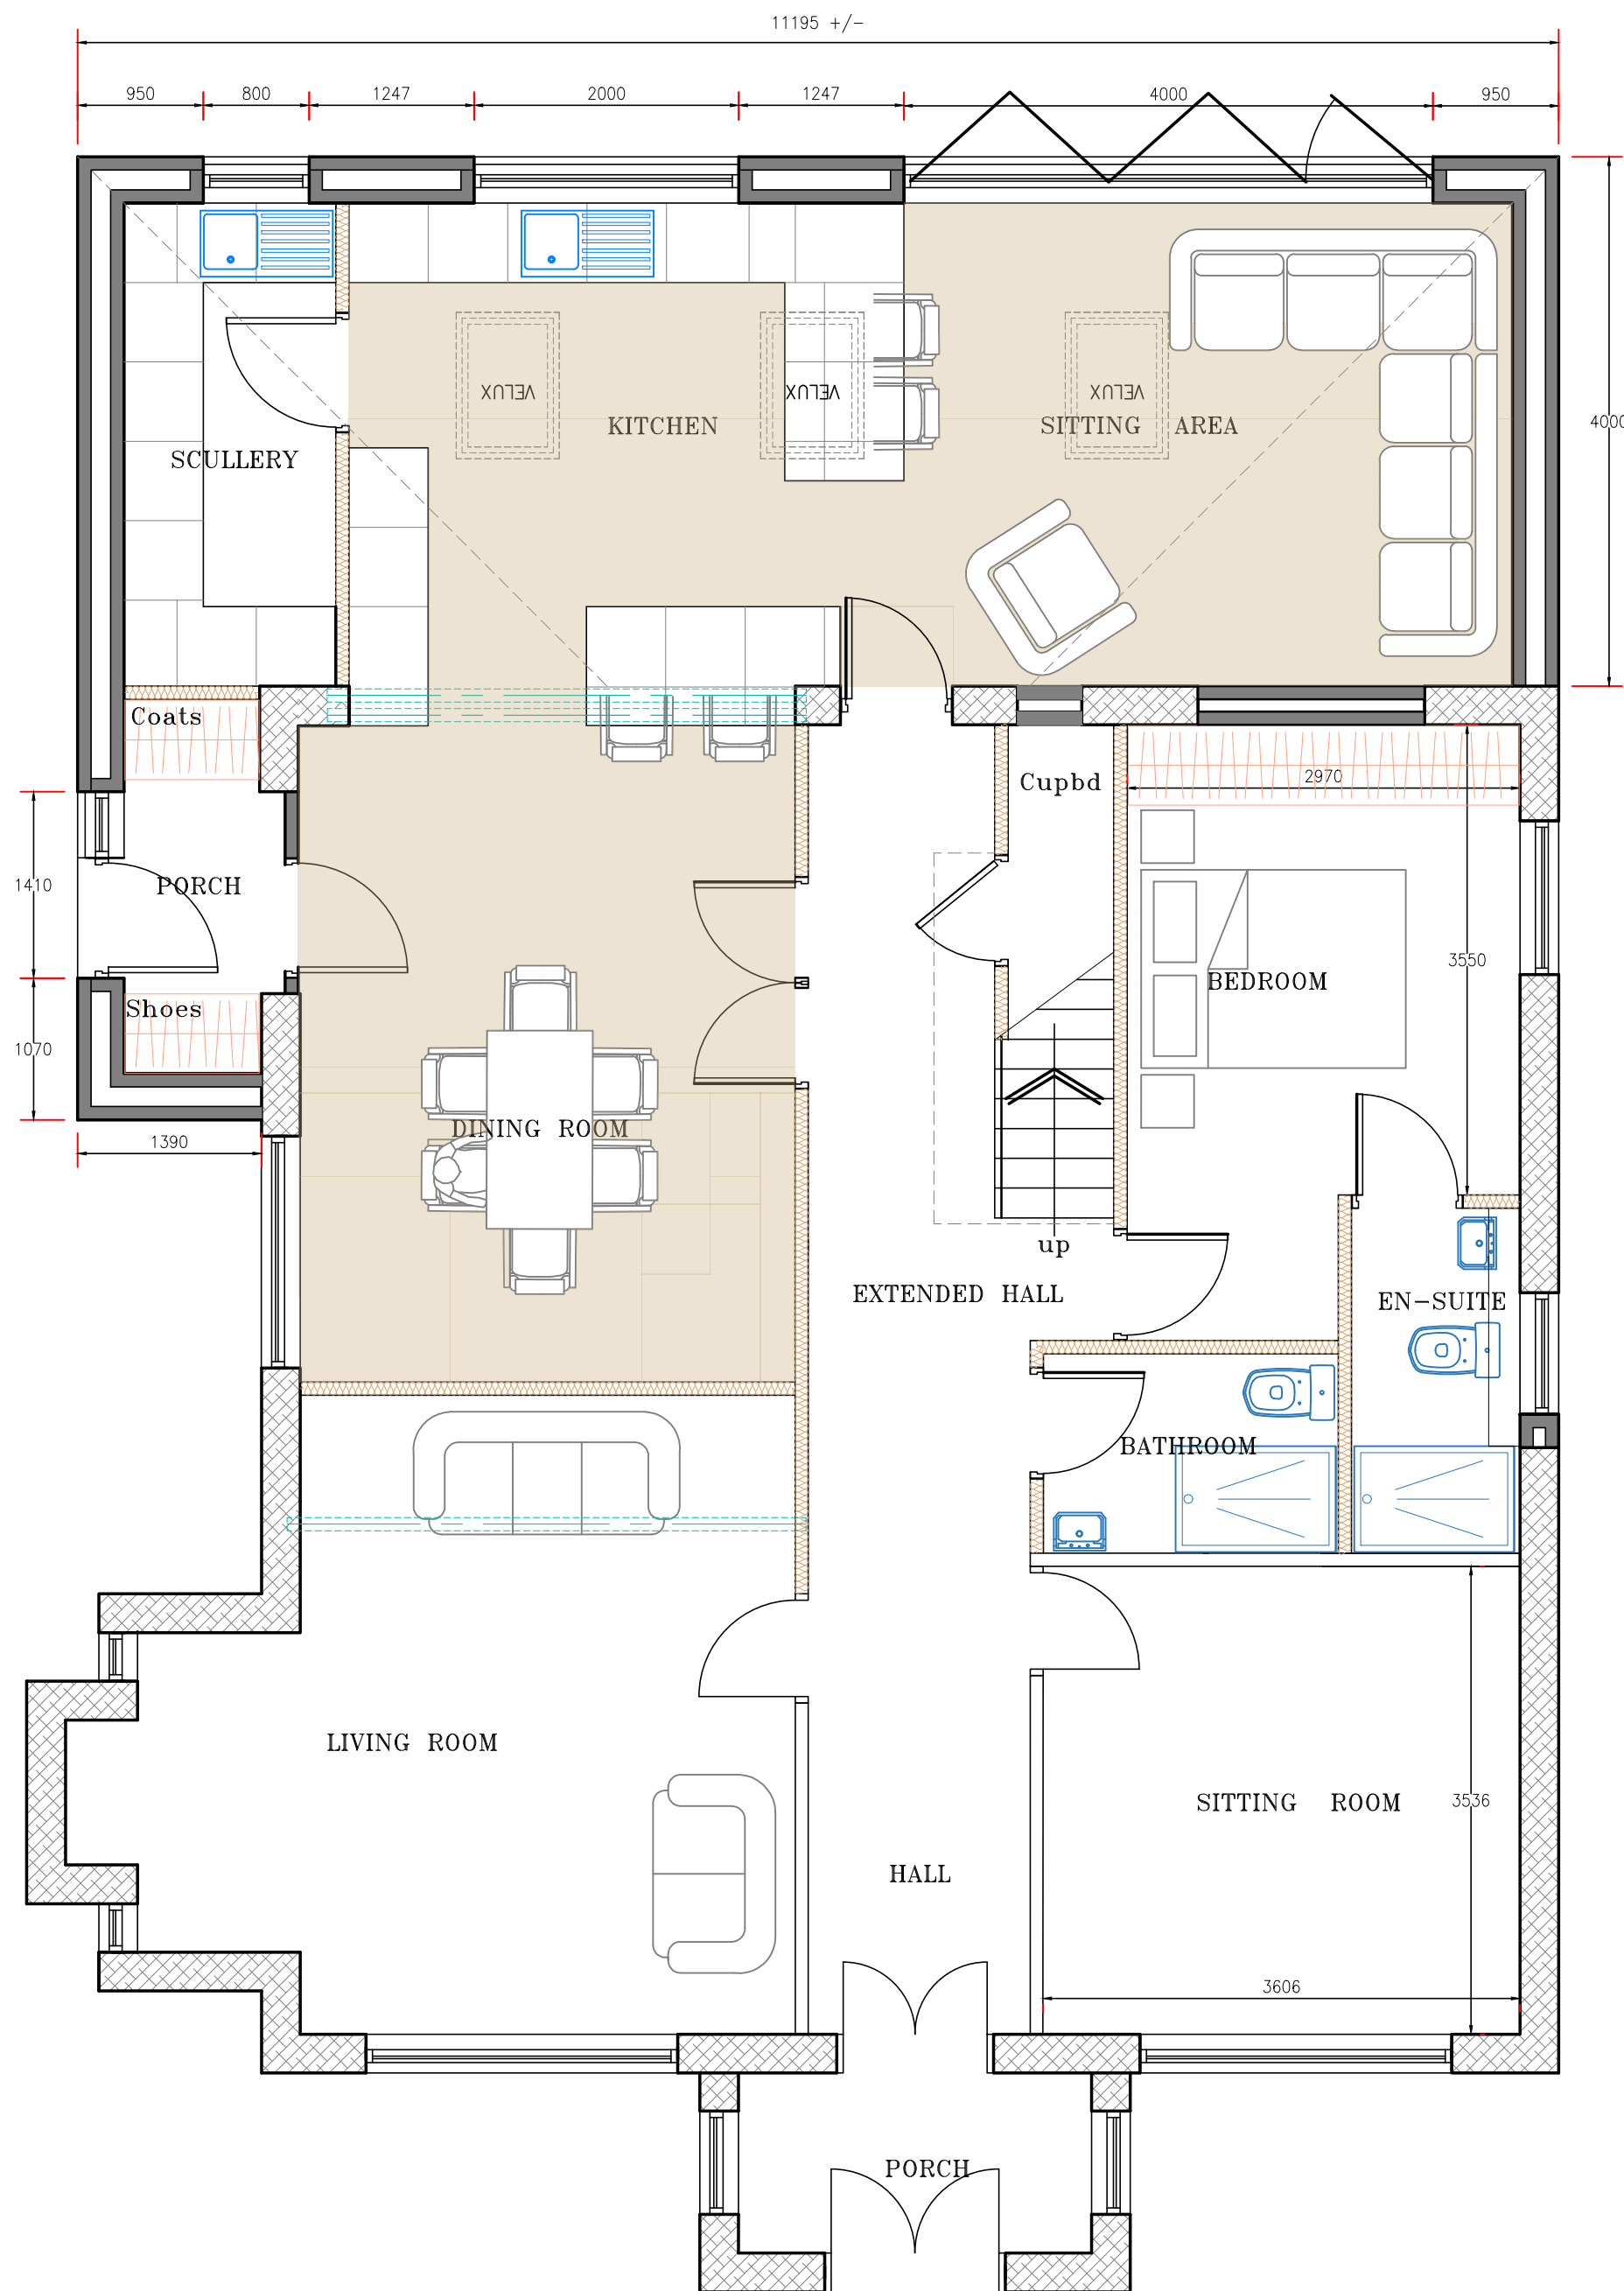
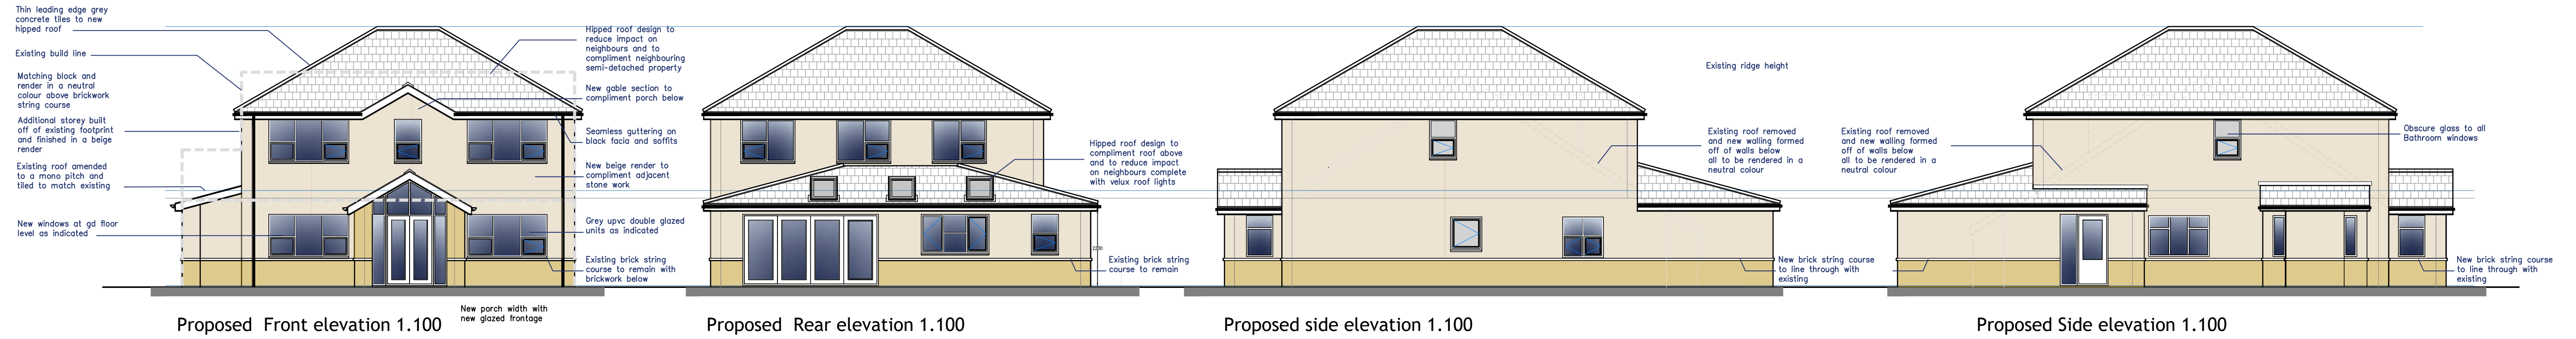


- NOTES:
1. CONTRACTORS AND SUB-CONTRACTORS MUST CHECK AND AGREE ALL DIMENSIONS BEFORE PREPARING SHOP DRAWINGS OR COMMENCING WORK ON SITE.
 2. CONTRACTORS ARE RESPONSIBLE FOR INFORMING THE DESIGNER OF ANY DISCREPANCY DISCOVERED ON THIS DRAWING OR BETWEEN THIS DRAWING AND ANY OTHER RELATED DOCUMENTS. WORK TO BE CARRIED OUT AS SHOWN ON THIS DRAWING.
 3. WRITTEN DIMENSIONS ONLY ARE TO BE USED FROM THIS DRAWING. IF ANY DOUBTS EXIST-ASK FOR CLARIFICATION.

THIS DRAWING AND THE COPYRIGHTS AND PATENTS THEREIN ARE TO REMAIN THE PROPERTY OF THE DESIGNER AND ARE NOT TO BE REPRODUCED OR COPIED IN ANY MANNER WITHOUT THE WRITTEN PERMISSION OF THE DESIGNER.

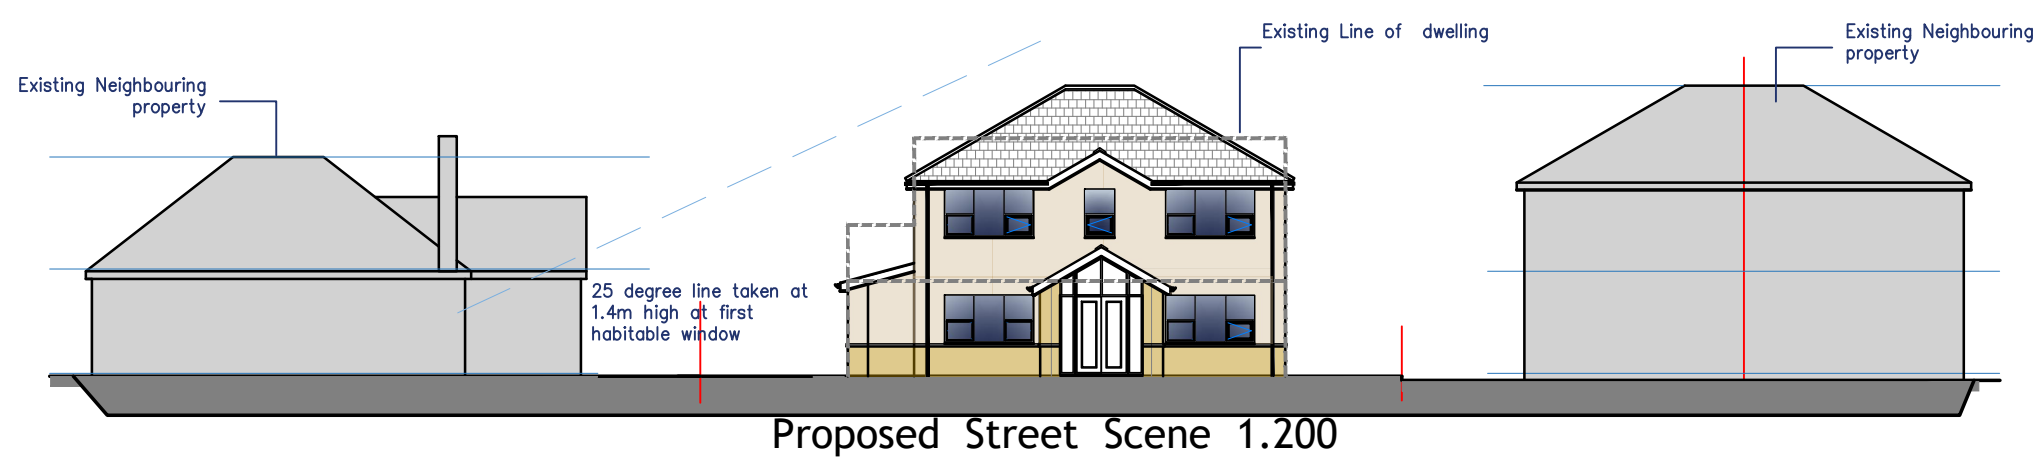

Title: PROPOSED LAYOUT.		
Project: PROPOSED PLANS		
AT 388 BRADLEY ROAD HUDDERSFIELD HD2 1PU		
Client: MRS S HUSSAIN		
Scale: 1:100 & 1:50.	Drawn: P.M.	Rev
Date: DEC 2023	PDA 23-157-001	C