




SECTION LOCATION PLAN
SCALE 1:200

NOTES

Please refer to Carlow concrete drawings for full details of tank.

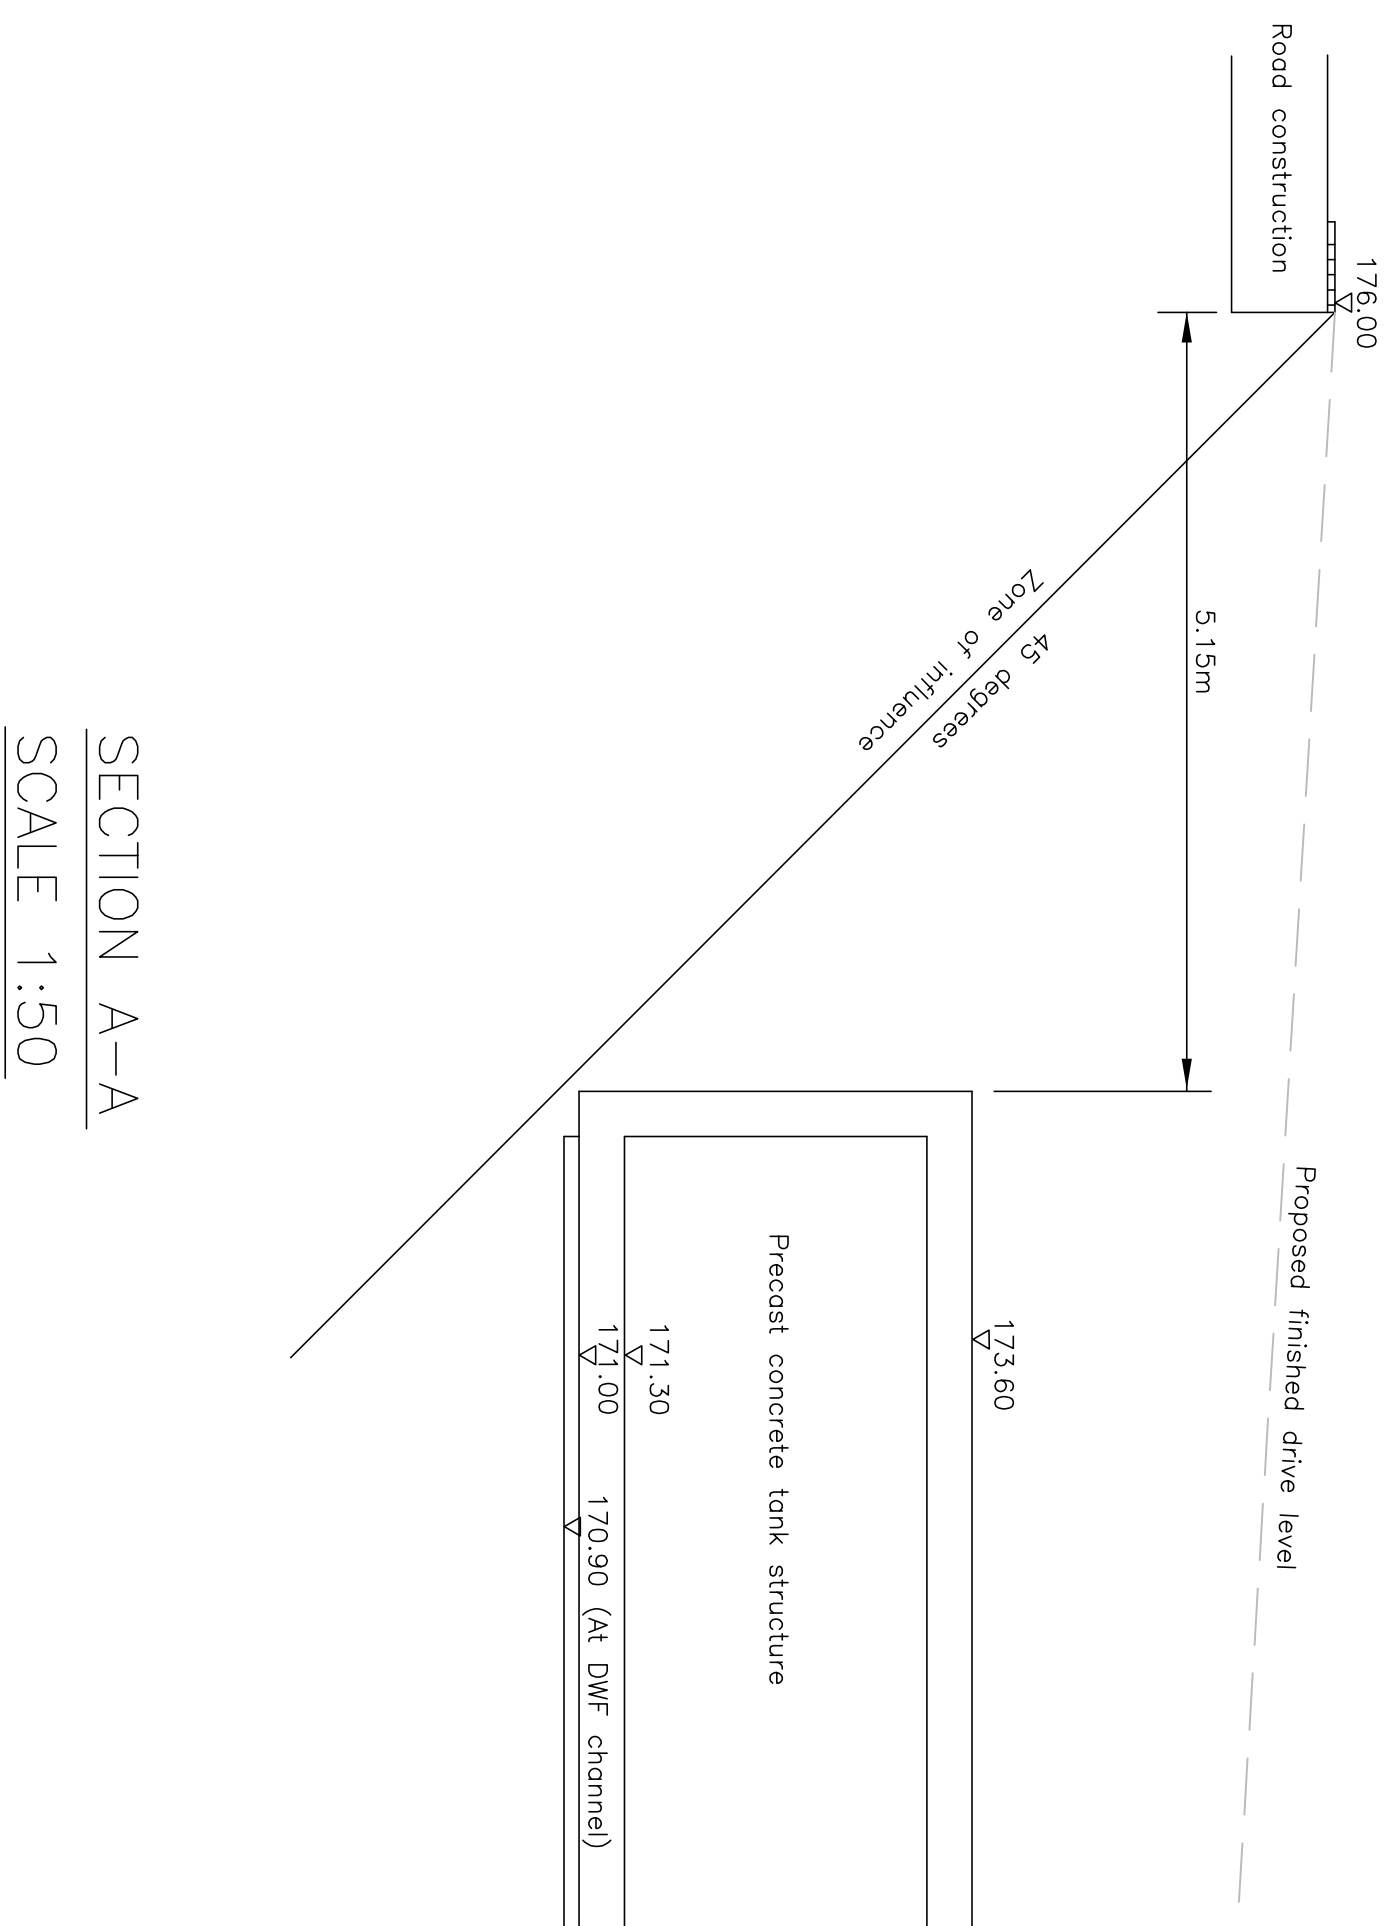

SECTION A-A
SCALE 1:50

Rev	Details	Date	Dwn/Chk.
Newell Homes			

**Yew Tree Road
Birchcliffe, Huddersfield**

Cross section through adoptable Highway and attenuation

Dwg No.: STE/25/03/27
Date: 23-2-26
Scale: As shown
Copyright © Shaun Tonge Engineering