
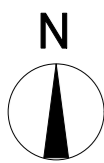


- Key
-  Site boundary
 -  Existing stone wall relocated
 -  1800mm timber fence

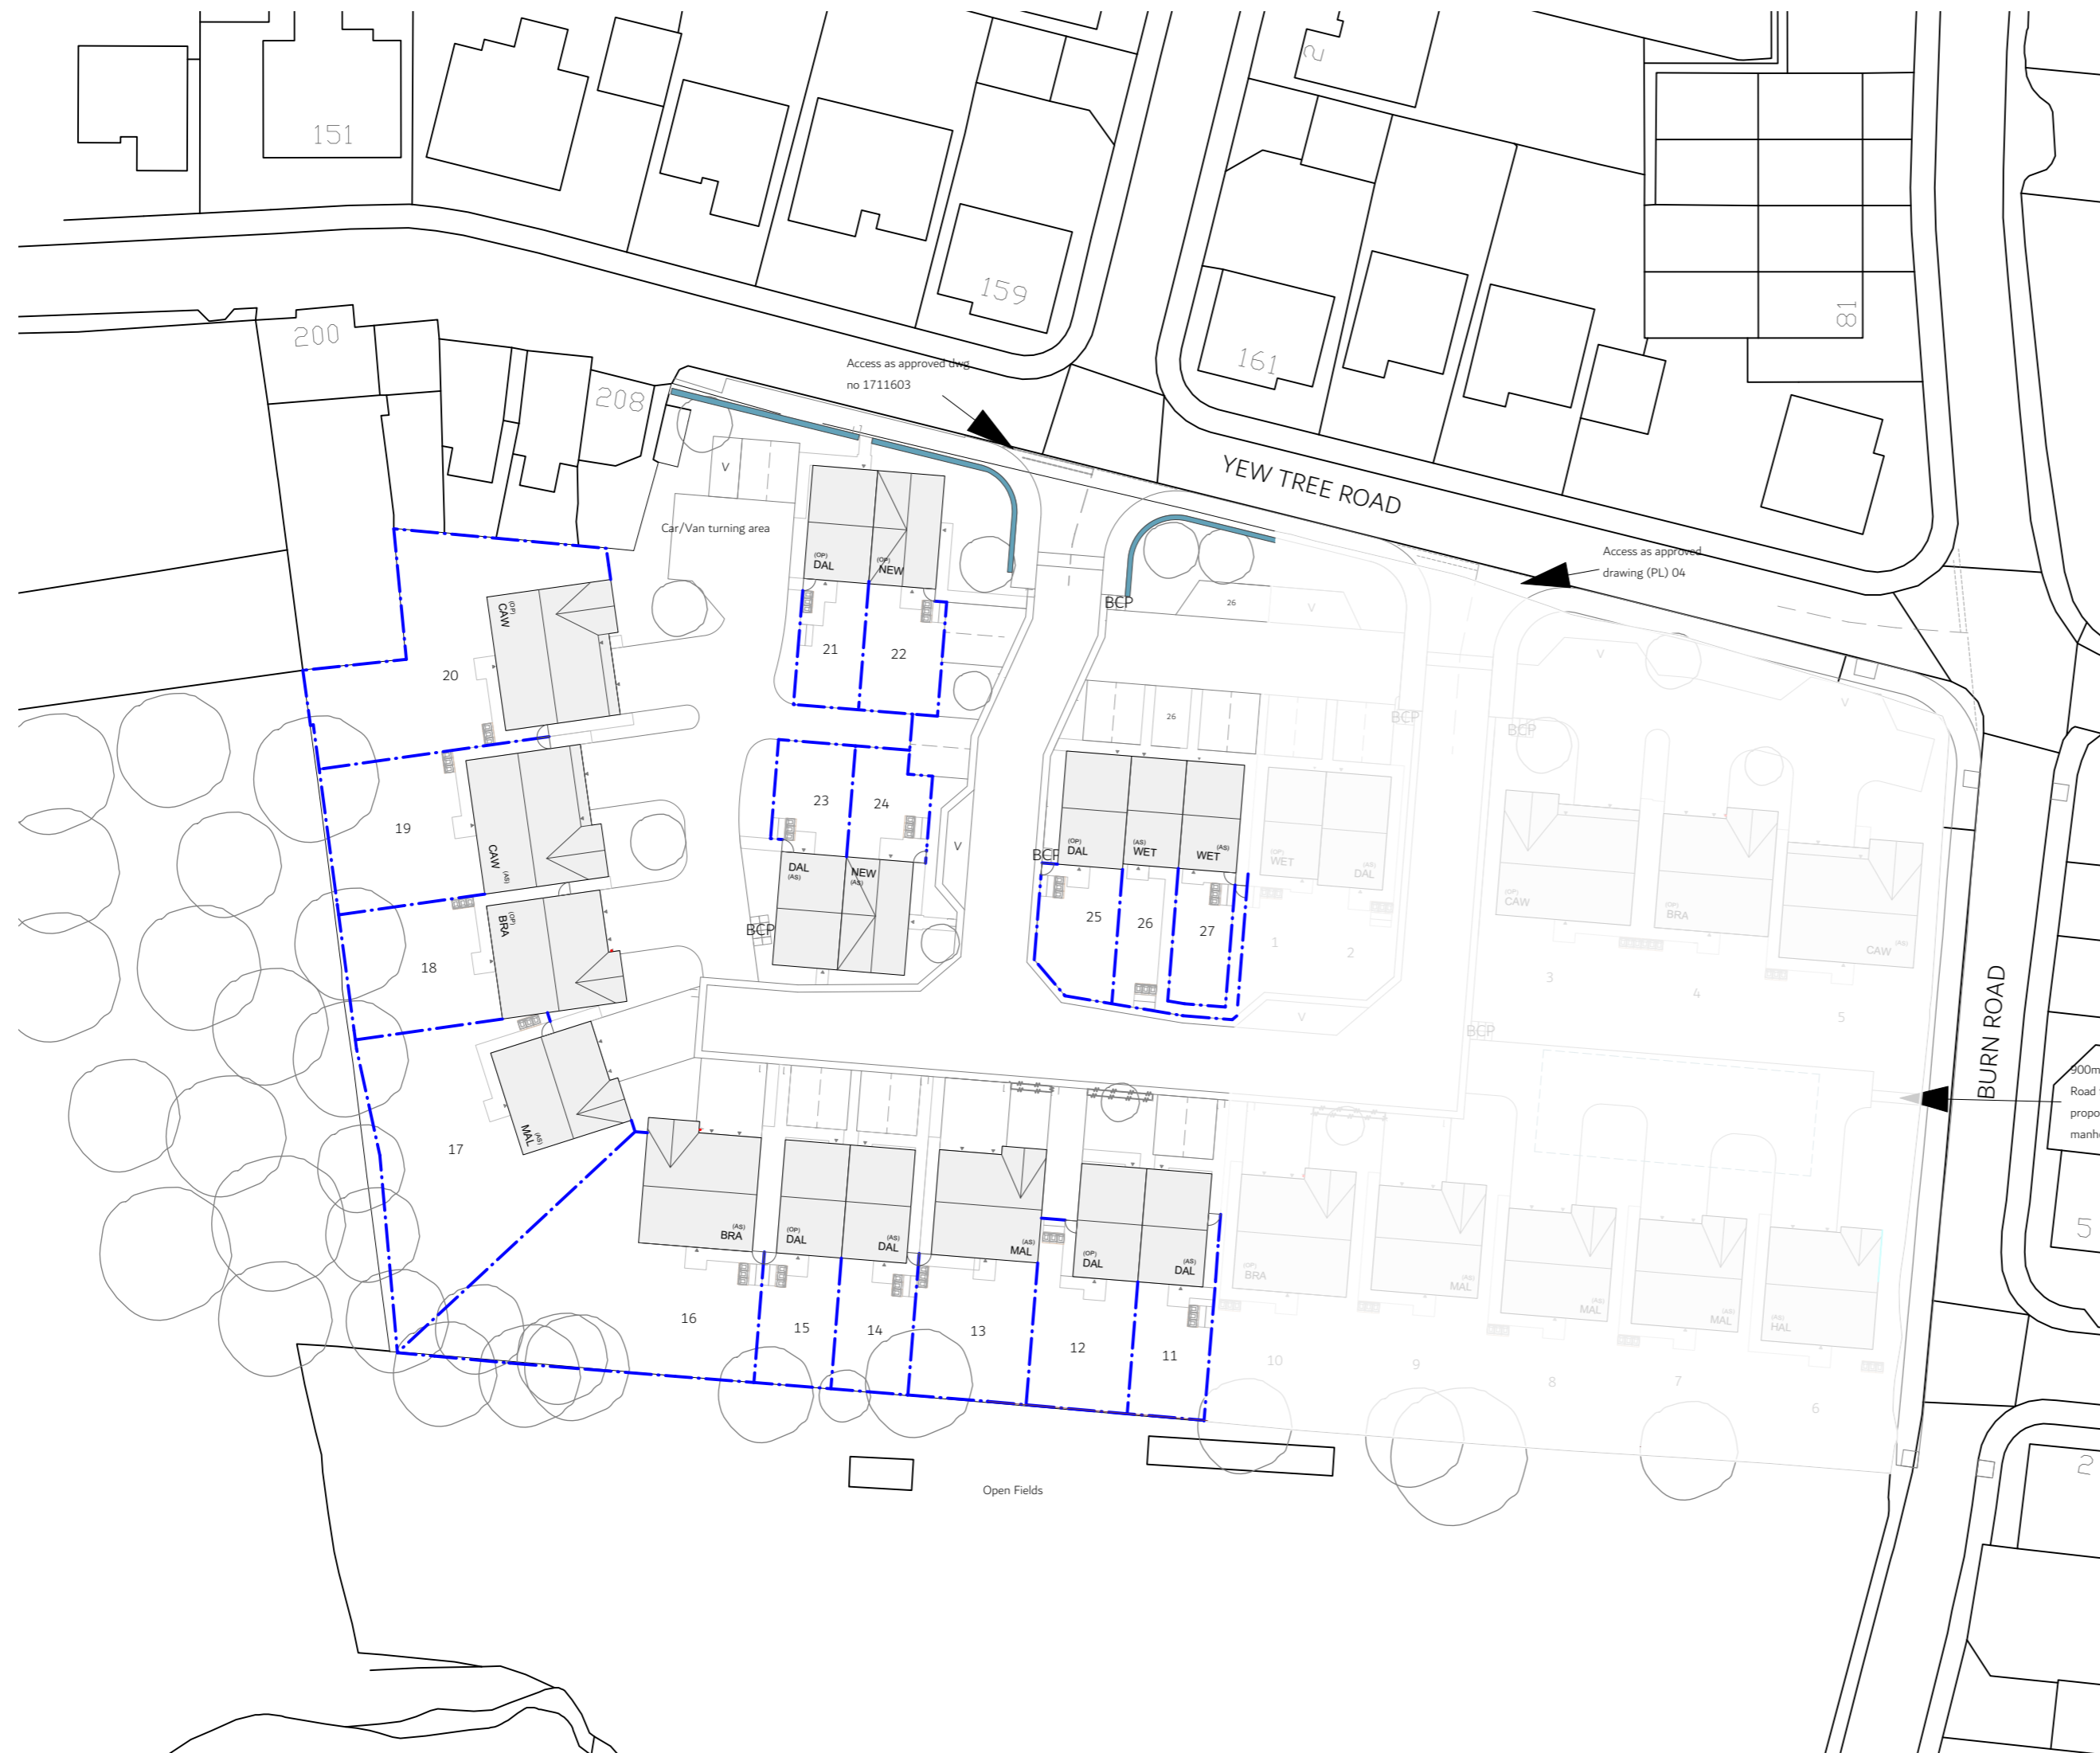

Drawing Title	Boundary Treatments Plan		
Site	Yew Tree Rd (West), Birchcliffe		
Scale	1:500 @A2	Date	10/06/25
Drawn	VB/MC	Checked	MC/BB
Drawing No.	Z234.008	Rev.	-
Thorpe Arch Grange Walton Road Thorp Arch LS23 7BA 01937 543599 www.newetthomes.co.uk			
