



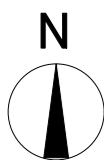
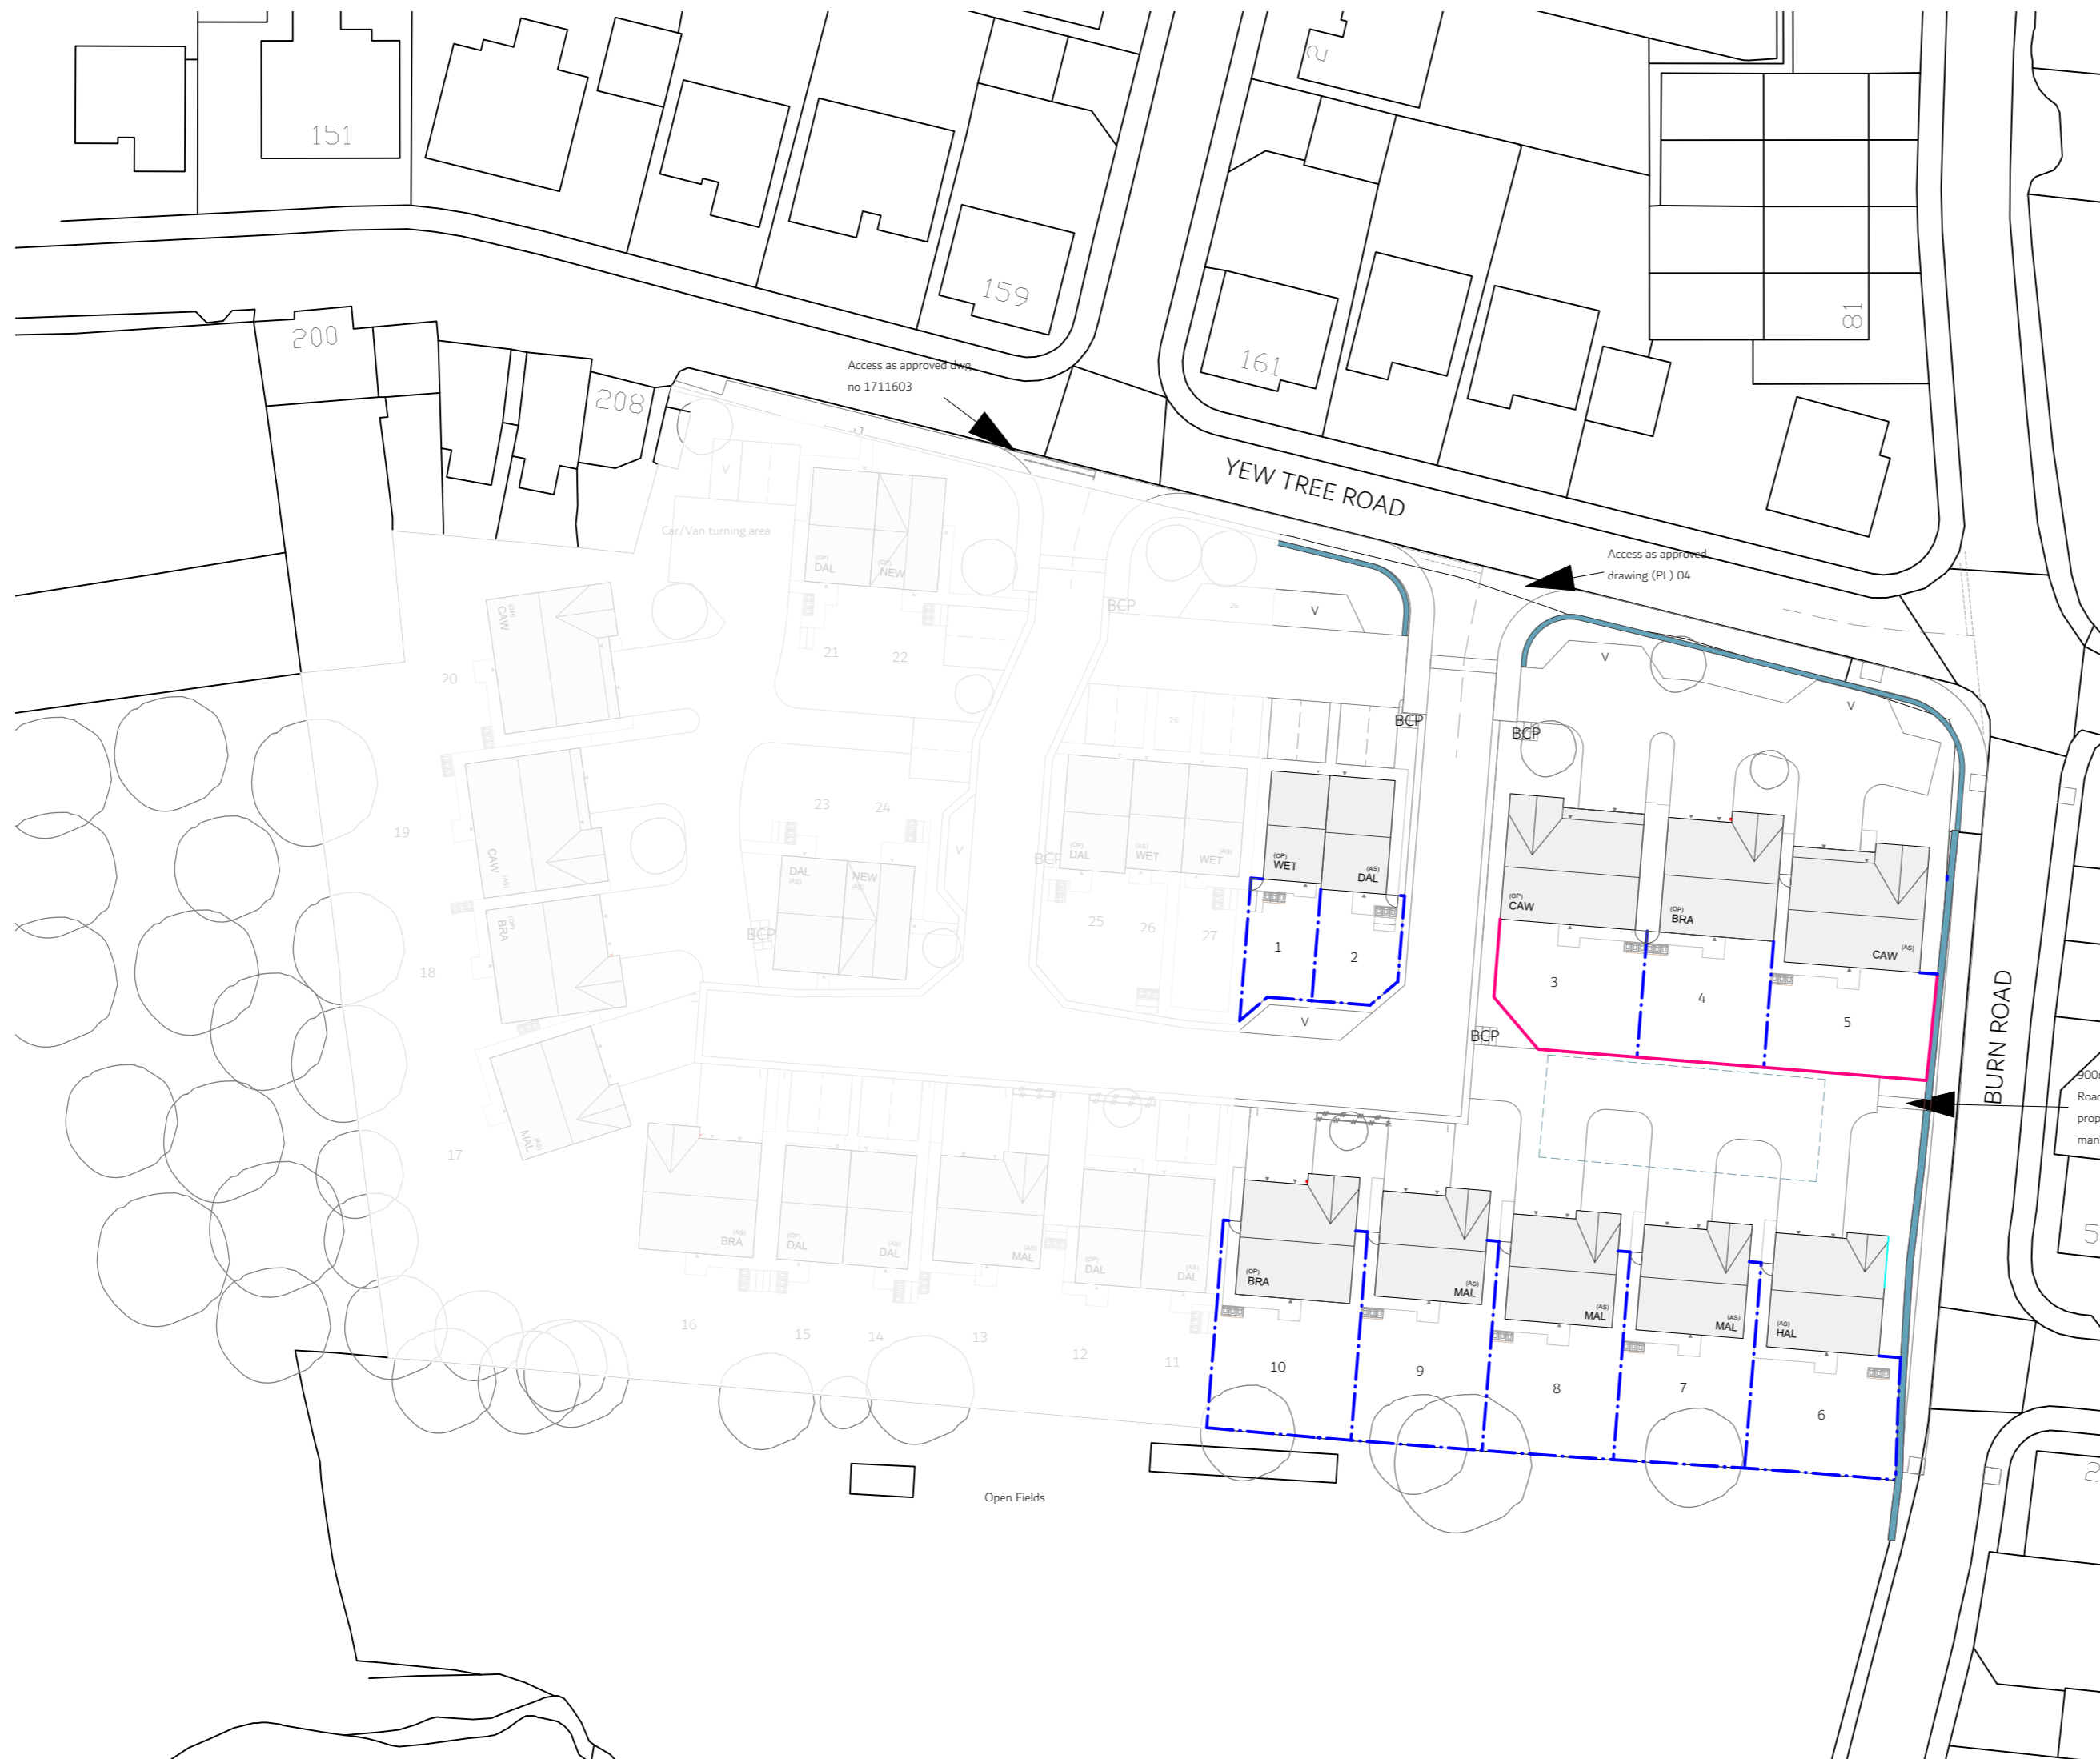


Key

-  Site boundary
-  Existing stone wall relocated
-  1800mm timber fence
-  1800mm stone wall



Drawing Title	<b>Boundary Treatments Plan</b>		
Site	<b>Yew Tree Rd (East), Birchencliffe</b>		
Scale	1:500 @A2	Date	25/03/25
Drawn	VB/MC	Checked	MC/BB
Drawing No.	Z234.007	Rev.	-
Thorpe Arch Grange Walton Road Thorp Arch LS23 7BA			
01937 543599 www.newetthomes.co.uk			
			