



Plot 6 +174.35

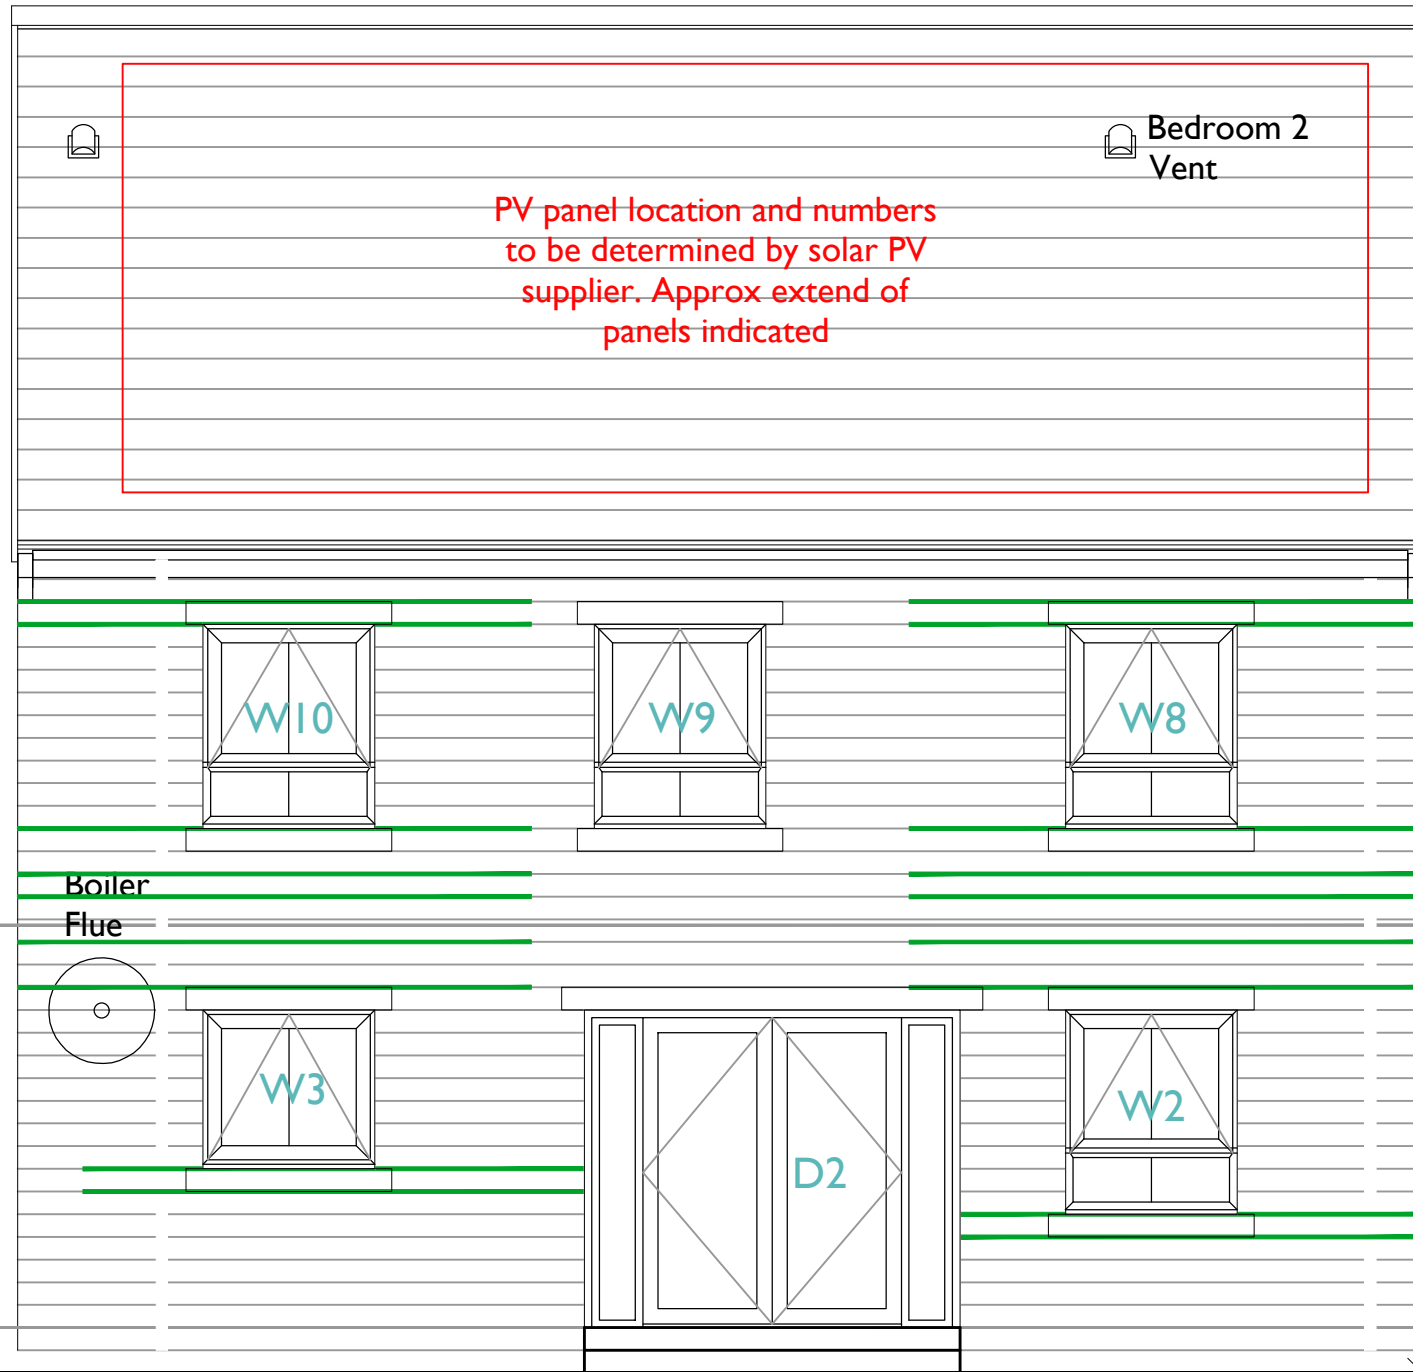

+174.05

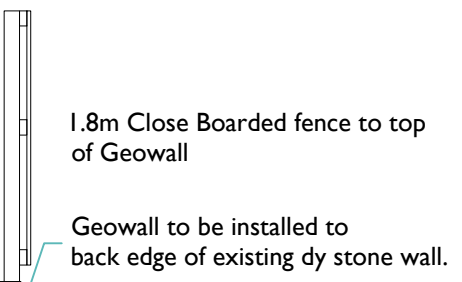

+173.15

+173.00

Drawing Title
Section thru Plot 6

NEWETT
HOMES

Thorp Arch Grange, Walton Road, Thorp Arch,
LS23 7BA
Tel 01937 543599
www.newethomes.co.uk

Scale: 1:50 @ A2	Drawn: MB	Date: 01.11.25
File: Z234 - 105 Section thru existing boundary		

Drawing No. Z234 - 101	Rev H
---------------------------	----------