


S104-2025-027 DEMARCATION CHAMBER LOCATED IN GARDENS

Type D (Design and Construction Guidance)


For depth of chamber greater than 1200mm maximum depth 3000mm

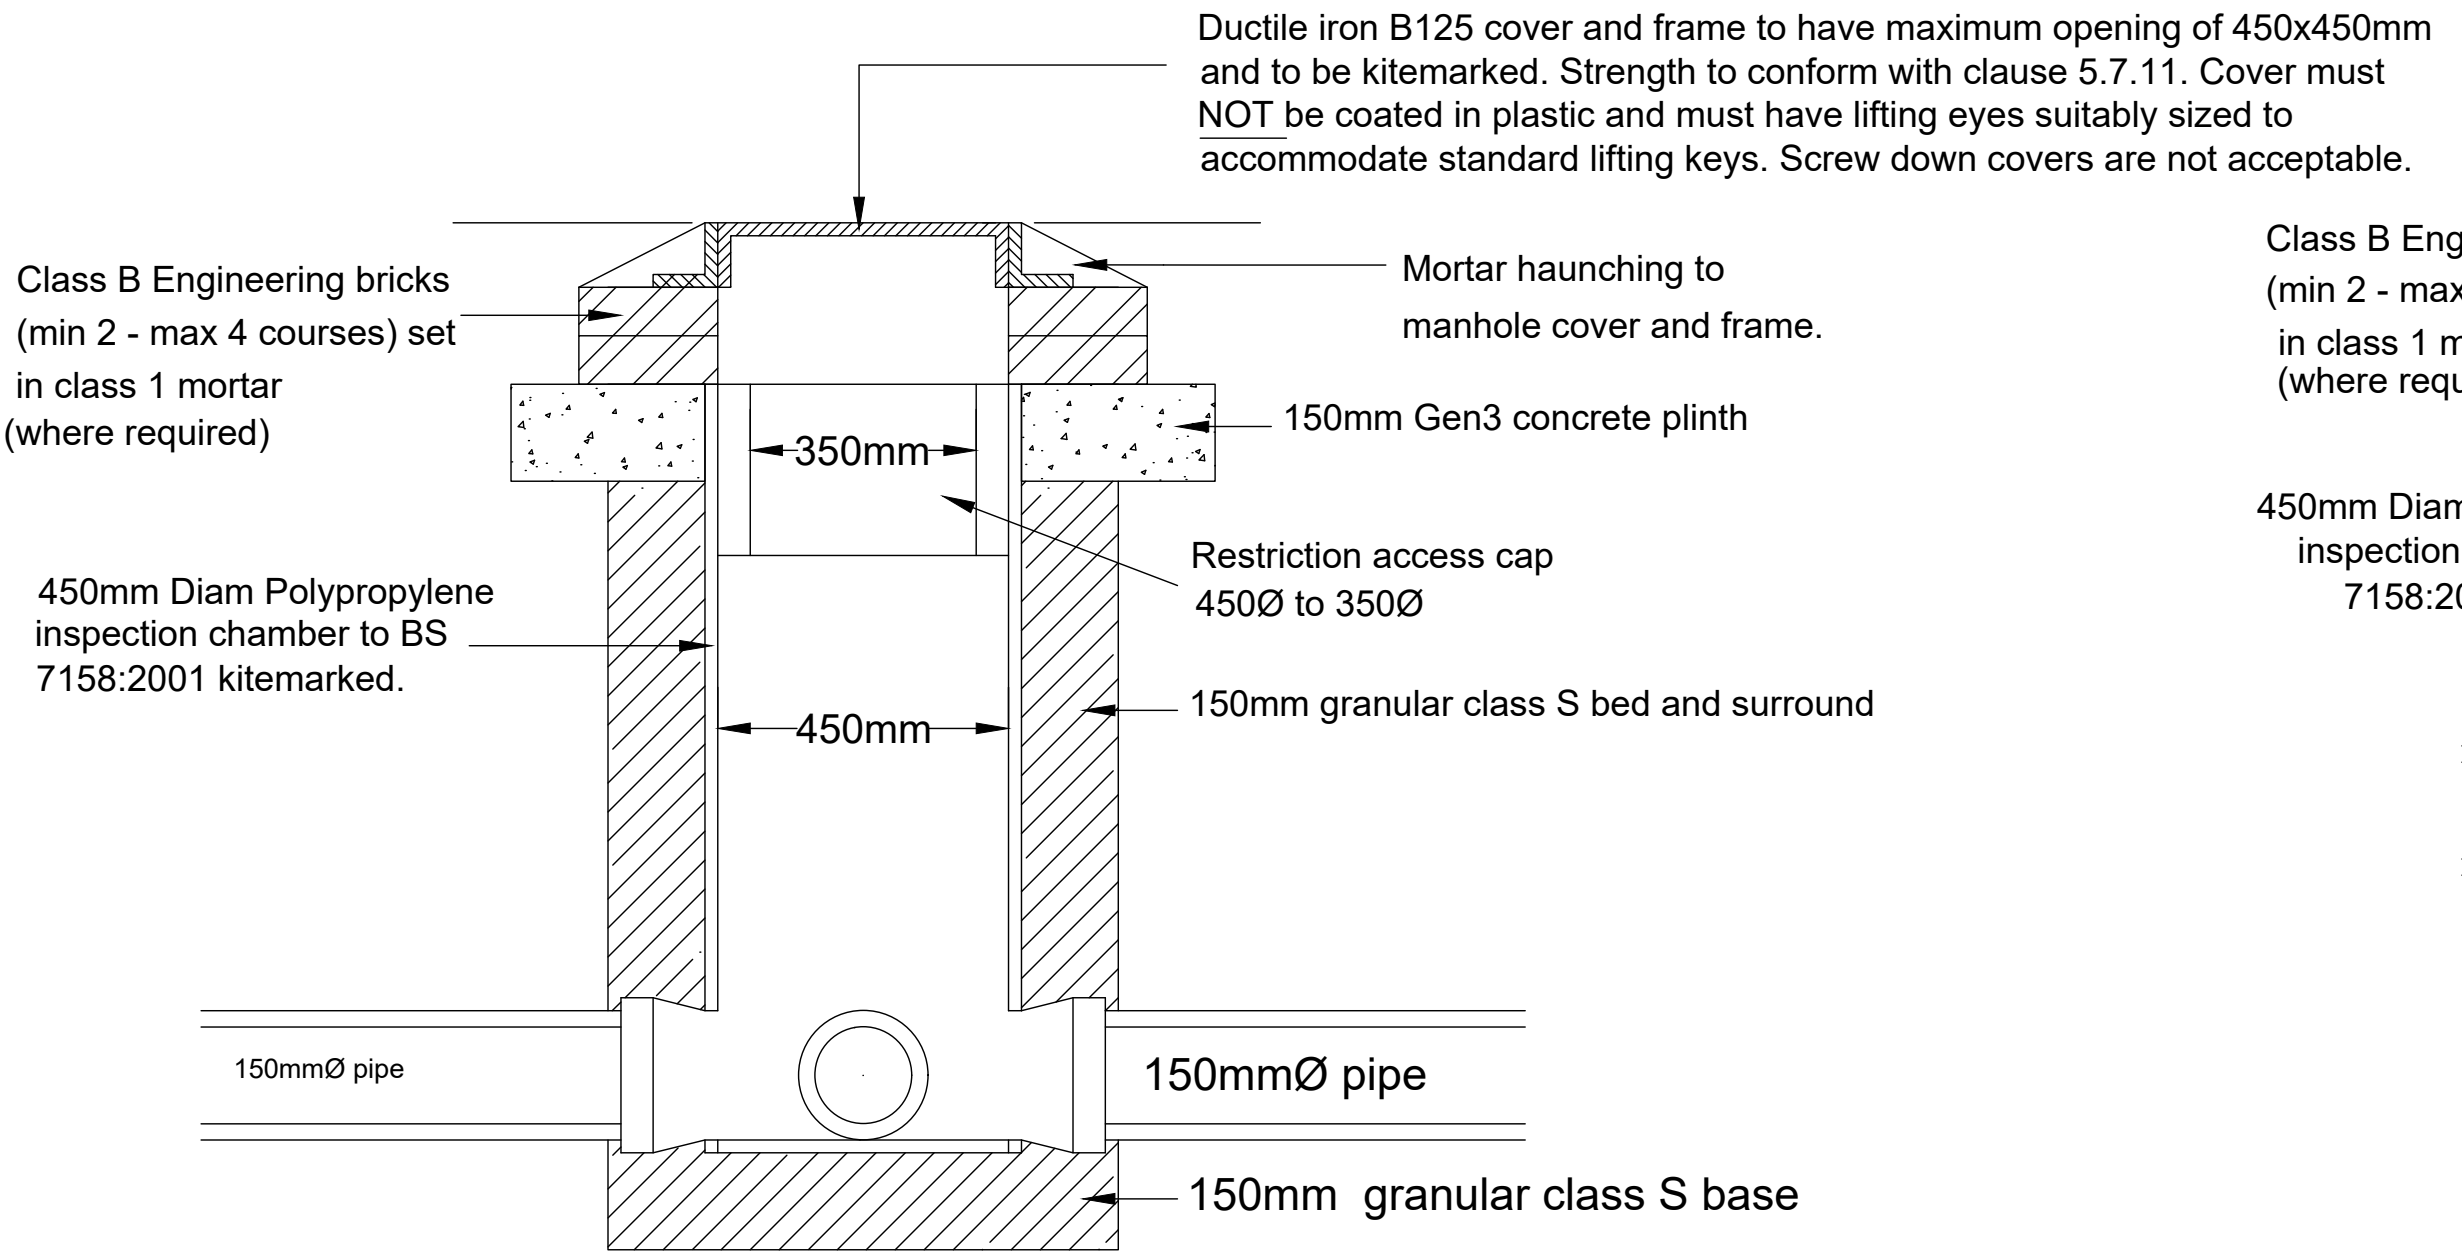

DEMARCATION CHAMBER LOCATED IN DRIVEWAY

Type D (Design and Construction Guidance)

For depth of chamber greater than 1200mm maximum depth 3000mm

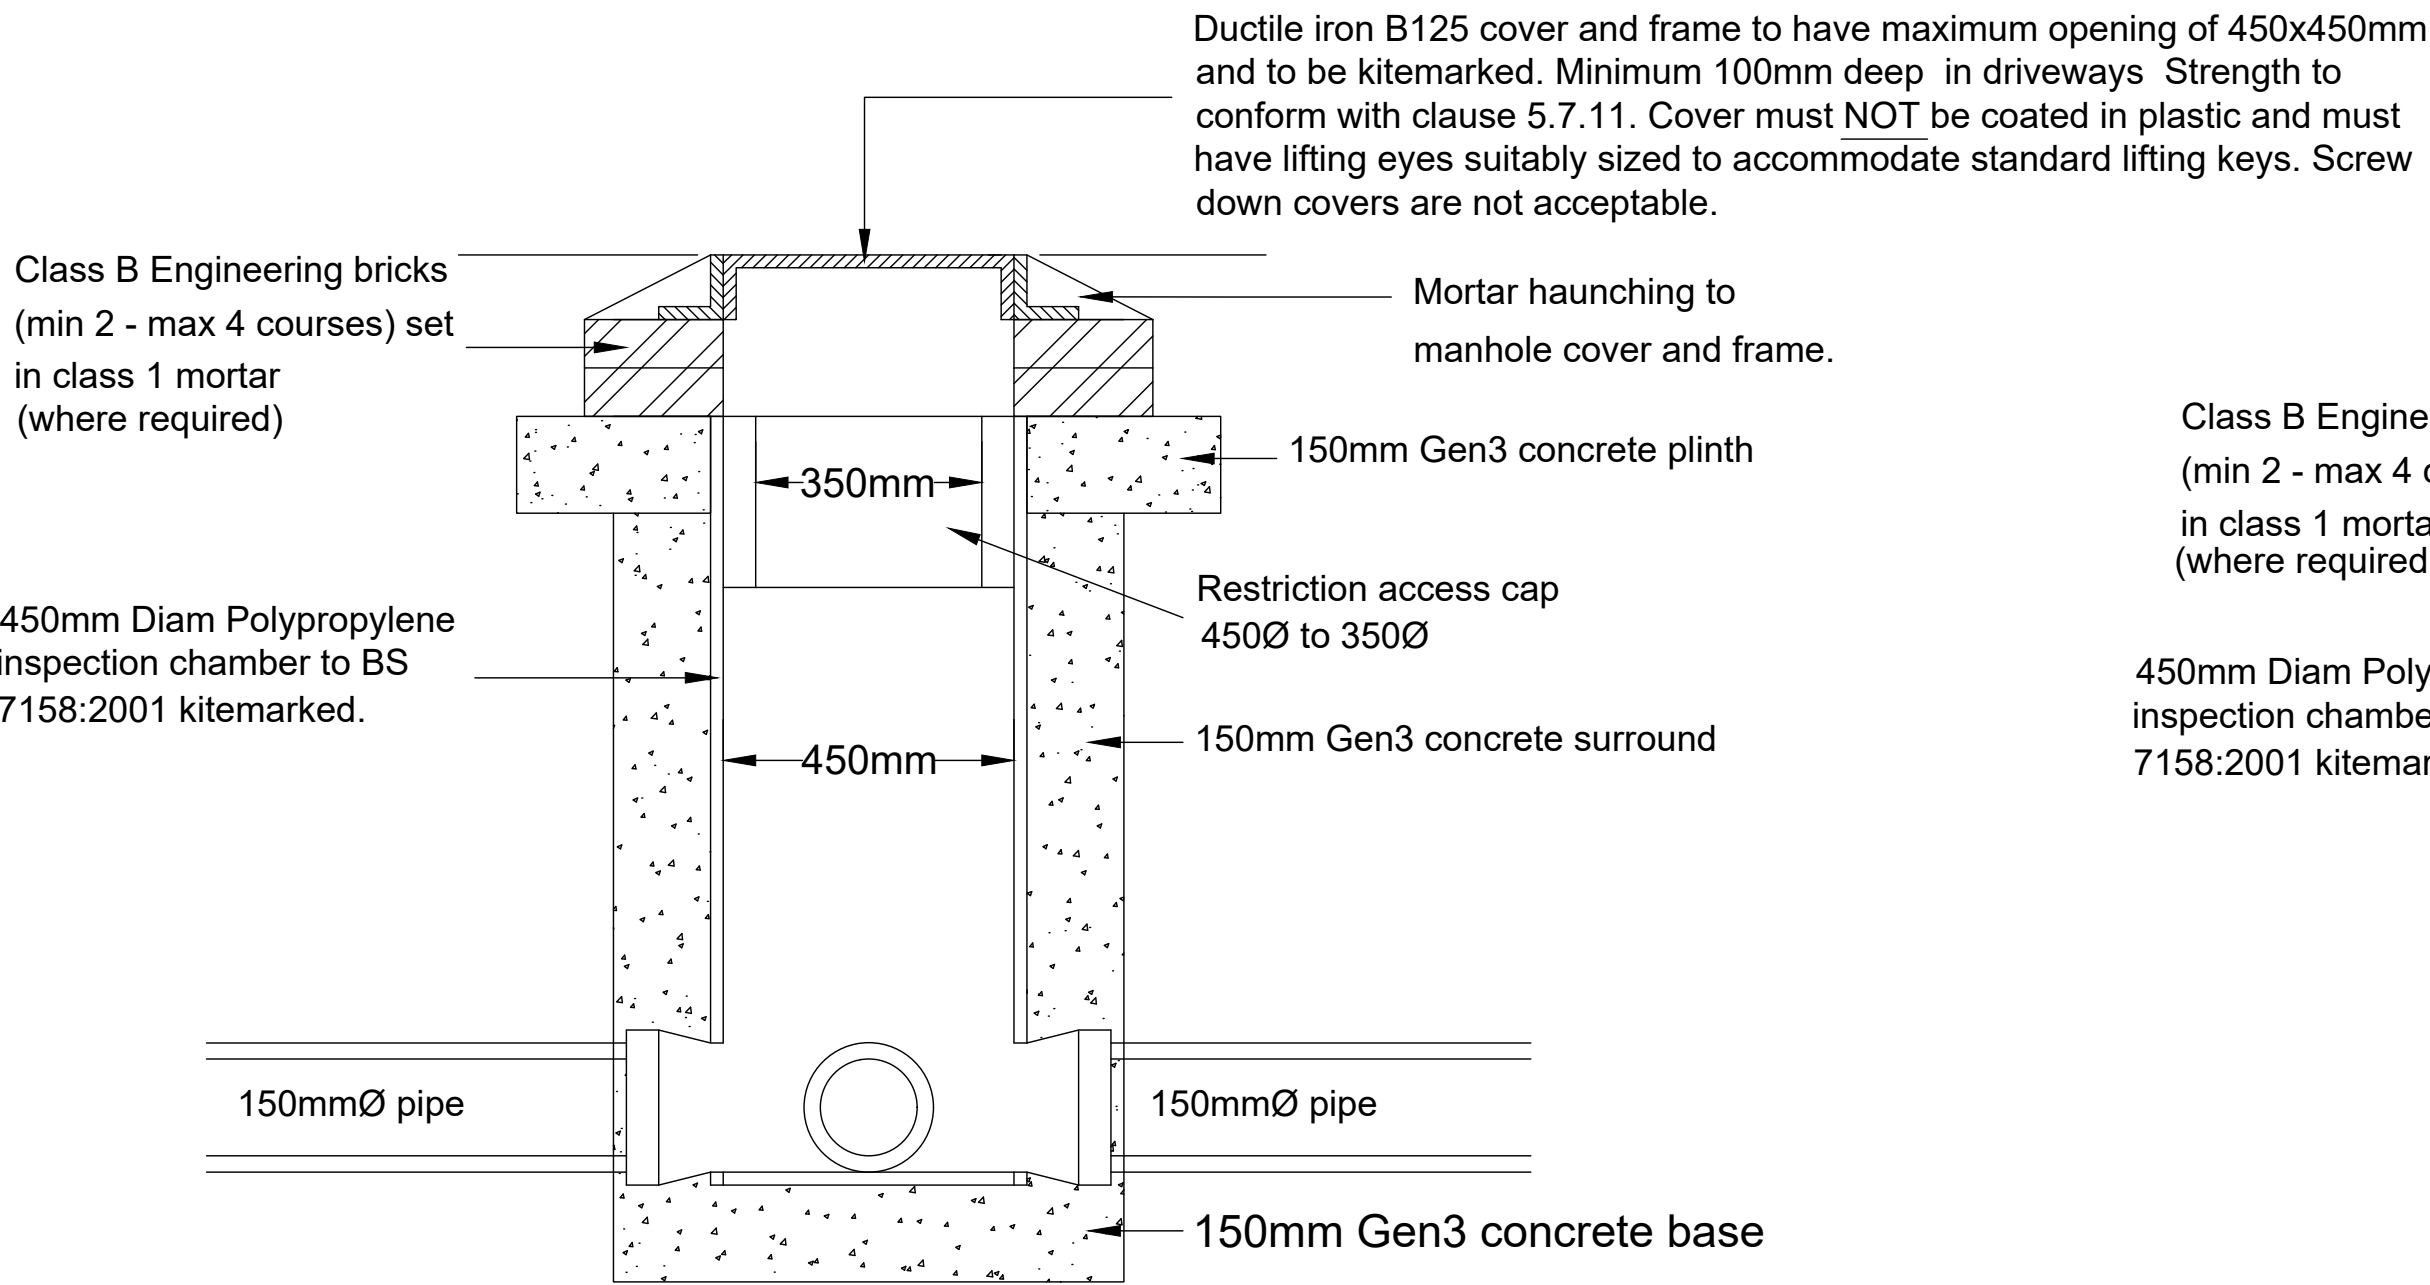

Pipes

Diameter (mm)	Gradient	
	Foul	S.W
100	1:80	-
150	1:80	1:80

Vitrified clay pipes to BS EN 295 kitemarked.
Unplasticised PVC pipes to BS 4660:200 &
BS EN 1401-1 kitemarked.
Structured Wall Unplasticisd PVC pipes to
WIS 4-35-01 kitemarked.


Demarcation Chamber Covers and Frames

Surface	Class (Loading in kN)	Loading
Road	D400	Vehicle Impact
Footway & Driveway	B125	Occasional vehicle loading
Gardens	B125	Pedestrian/cyclist

DEMARCATION CHAMBER LOCATED IN GARDENS

Type D (Design and Construction Guidance)


For depth of chamber from cover level to invert level of pipe chamber less than 1200mm

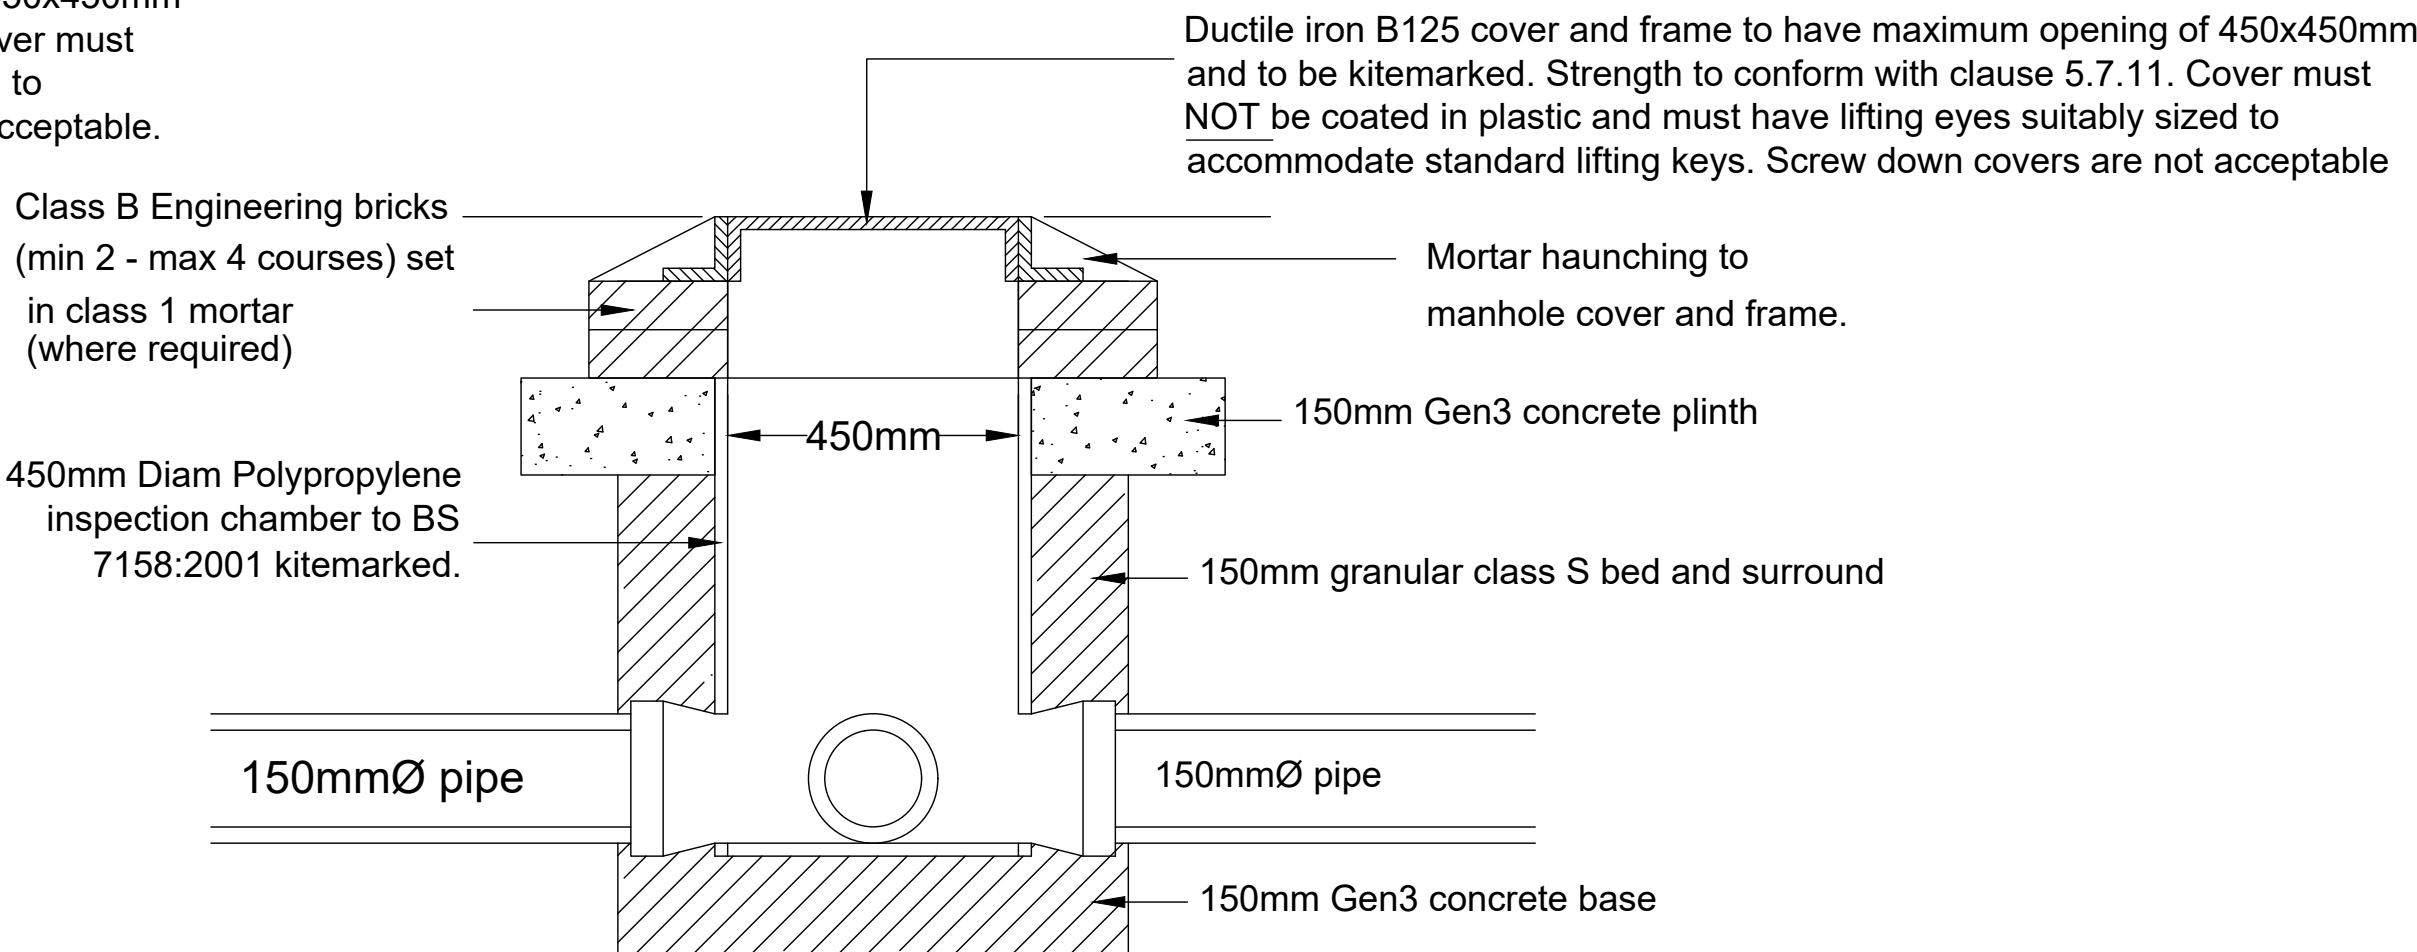


DEMARCATION CHAMBER LOCATED IN DRIVEWAY

Type D (Design and Construction Guidance)

For depth of chamber from cover level to invert level of pipe chamber less than 1200mm

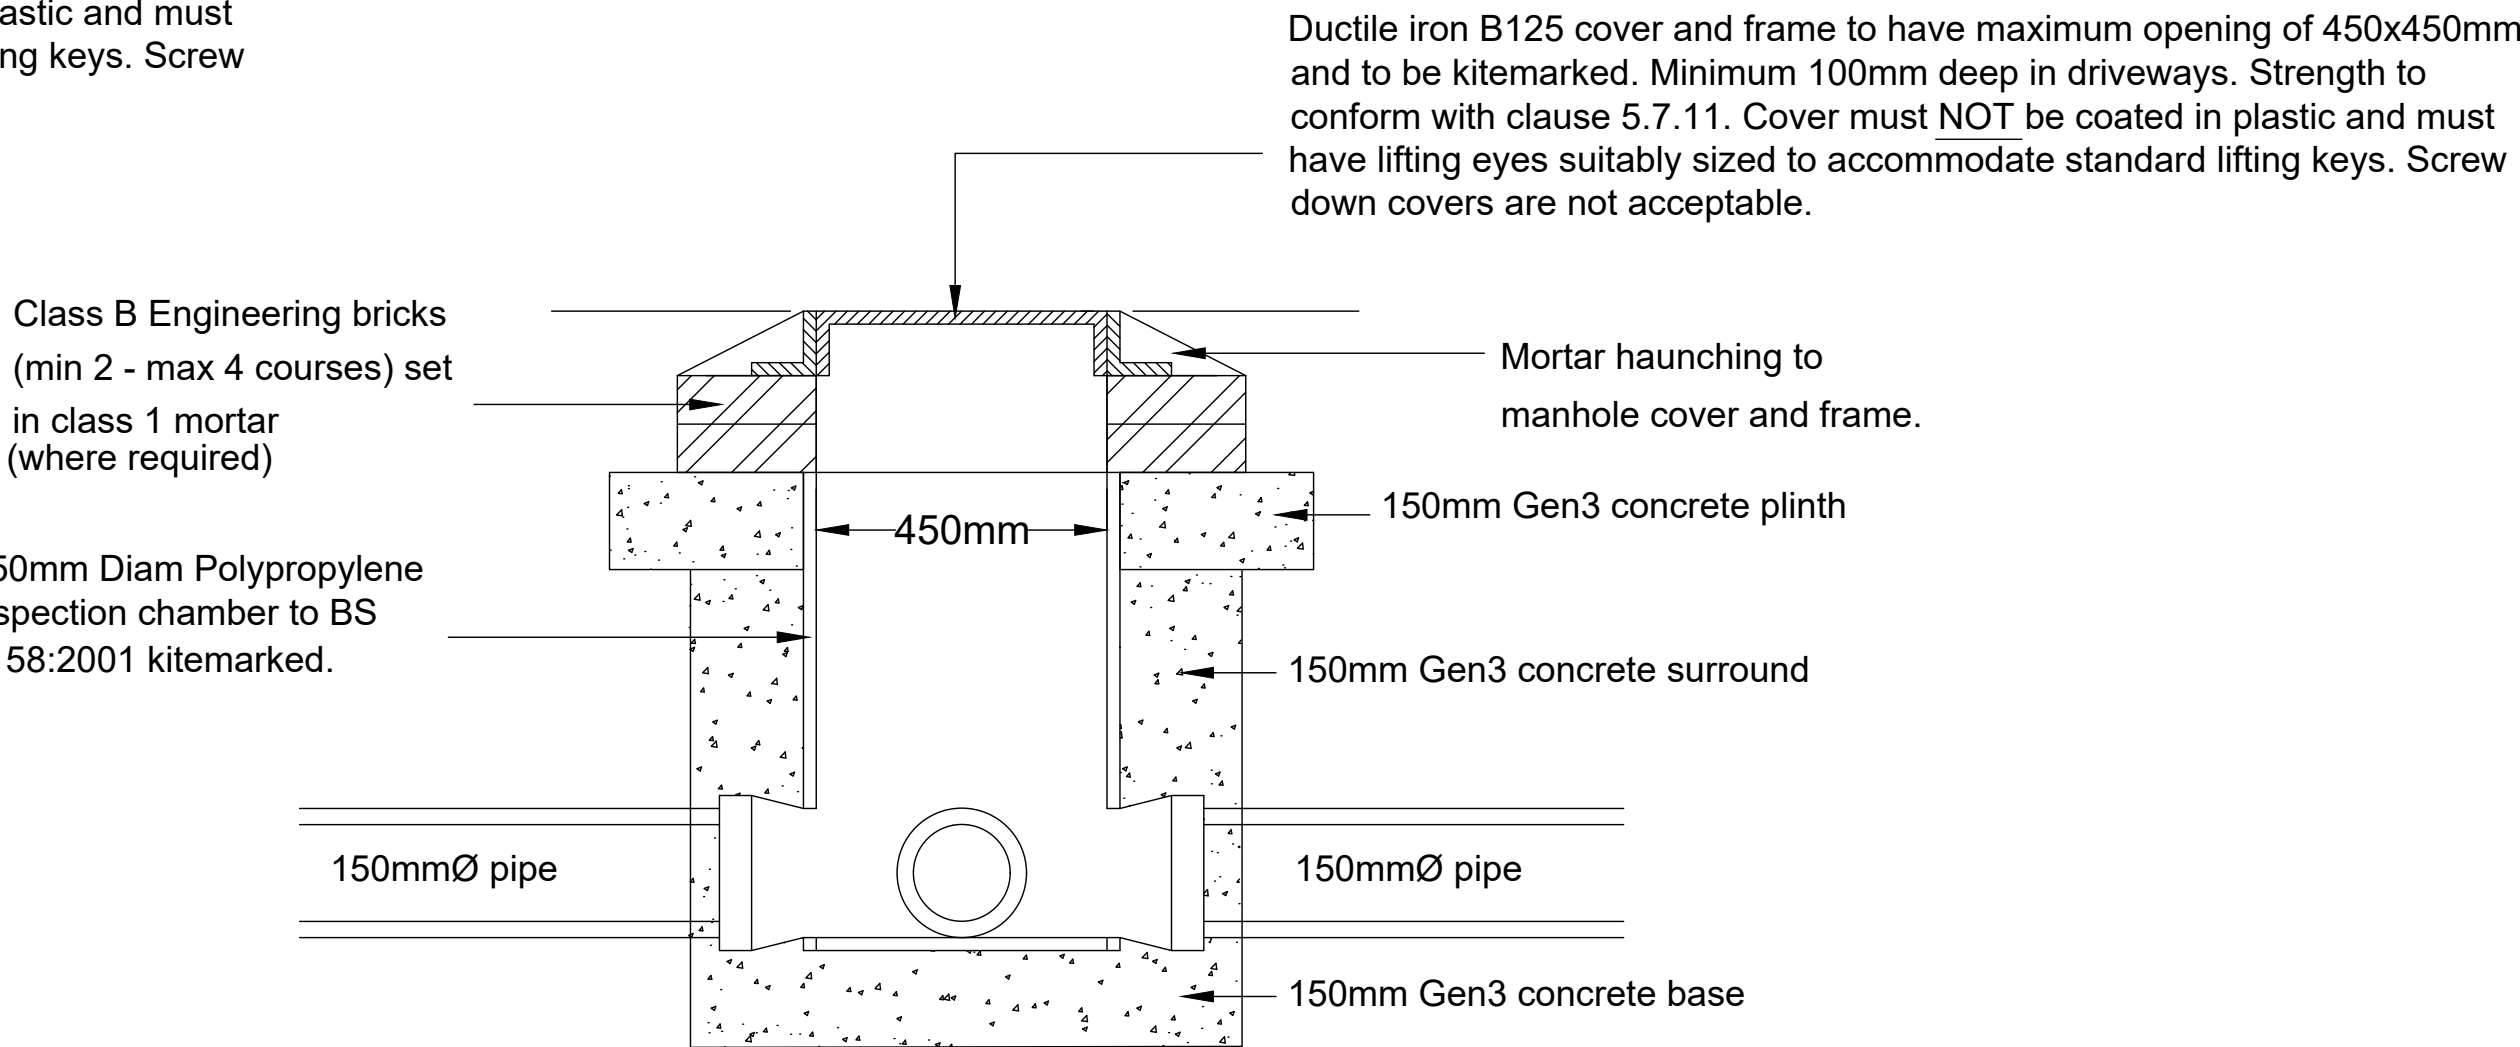

LATERAL DRAIN BEDDING DETAIL

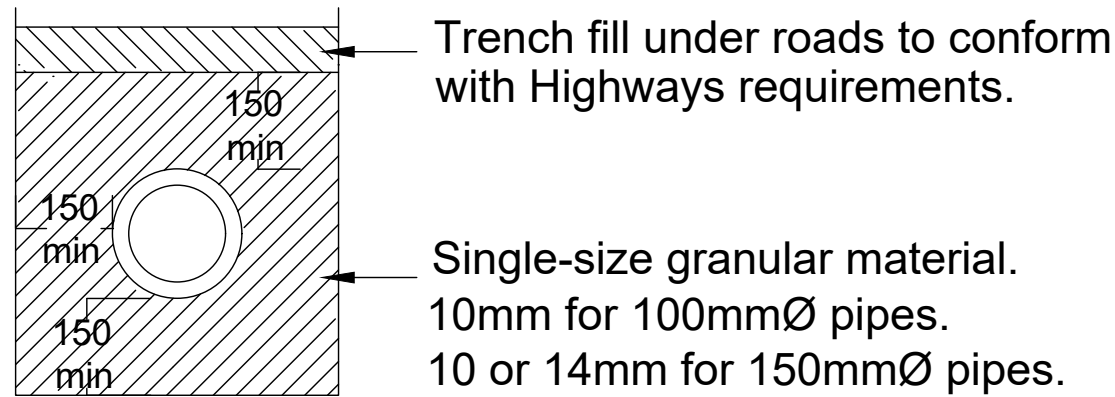

Yorkshire Water Notes

- 1.All adoptable sewer works and material to be in accordance with sewerage sector guidance and construction guidance "Code for Adoption". The Relevant British/European and Yorkshire Water's Standard/Requirements/Local practice for the adoption of small submersible foul and surface water pump stations and Kitemarked.
- 2.Manhole covers shall/must have a clear opening of 600mm and shall be Class D400 to BS EN 124 with 150mm deep frames in highways.
- 3.Filled ground must be filled and consolidated under the supervision and to the satisfaction of Yorkshire Water before any sewer works are carried out.
- 4.Yorkshire Water is not obliged to accept filter drain/land drainage run-off into the public sewer network or adoptable drainage system (directly or in-directly). An alternative method of disposal of the land drainage run-off will therefore be required and you will have to liaise with the Local Authority, Land Drainage Section regarding the disposal of the filter drain/land drainage run-off.
- 5.The adoptable sewers should be a minimum of 1m and manholes 0.5m from kerb faces and service margins.
- 6.Sewers must have 5 metres clearance from trees and hedges or the width of the canopy at mature height.
- 7.Sewers to be laid in Class "S" Bedding (150mm granular bed and surround). **Where depth of cover to top of the sewer is less than 1.2m in highways and verges (or less than 900mm in nonvehicular access areas) then a concrete slab should be provided above granular bed and surround.**
- 8.Bedding and backfill material to conform to the requirement of Water Industry Specification 4-08-02 (Table A2).
- 9.Yorkshire Water policy is that Type "C" brick manholes and 1050mm diameter manhole rings are not preferred. Instead, it is preferred that you use a type "B" manhole with 1200mm diameter or 1500mm diameter rings, with the opening sited over the channel where depth of cover to pipe soffit is 1 - 1.5m.
- 10.Adoptable plastic sewer pipes to be BSI Kitemarked (certified to WIS **4-35-01** and **BS/EN13476**). **Adoptable plastic sewer pipes to be laid in maximum 3 metre lengths unless there is a specific operational need to lay longer lengths.** Plastic channel sections in manholes are not acceptable and Yorkshire Water would require clay ware channel in manholes.
- 11.The minimum crushing strength for clay pipes should be as follows: 100mm dia. 40KN/m, 150mm dia. 40KN/m, 225mm dia. 45KN/m and 300mm dia. 72KN/m. The minimum crushing strength for concrete pipes should be - (Class 120 to EN 1916/BS5911-1:2002). Plastic pipes should conform to WIS 4-35-01 and BS EN13476.
- 12.Where a B125 cover and frame has been approved, this must not be coated in plastic and must have lifting eyes suitably sized to accommodate standard lifting keys. Screw down covers are not acceptable.
- 13.There must be enough clearance at crossovers to accommodate bedding to both pipes, approx. 300mm ; if crossover is near the rocker then the clearance needed may need to be increased".

**For all clause and table references
please refer to Design and
Construction Guidance contained
within the Code for Adoption**

A	YW reference added	22-7-25	AST
Rev	Details	Date	Drwn Chk.

Newett Homes

Yew Tree Road
Birchcliffe, Huddersfield

Yorkshire Water Typical details
Sheet 3 of 4

Dwg No. : STE/25/03/06/03 A

Date : 31-1-25

Scale : NTS

Copyright © Shaun Tonge Engineering

SHAUN TONGE
ENGINEERING

11 Broomhead Road, Wombwell, Barnsley, S73 0SA.
Mobile 07528 278070 . Email Shauntongeengineering@yahoo.co.uk