




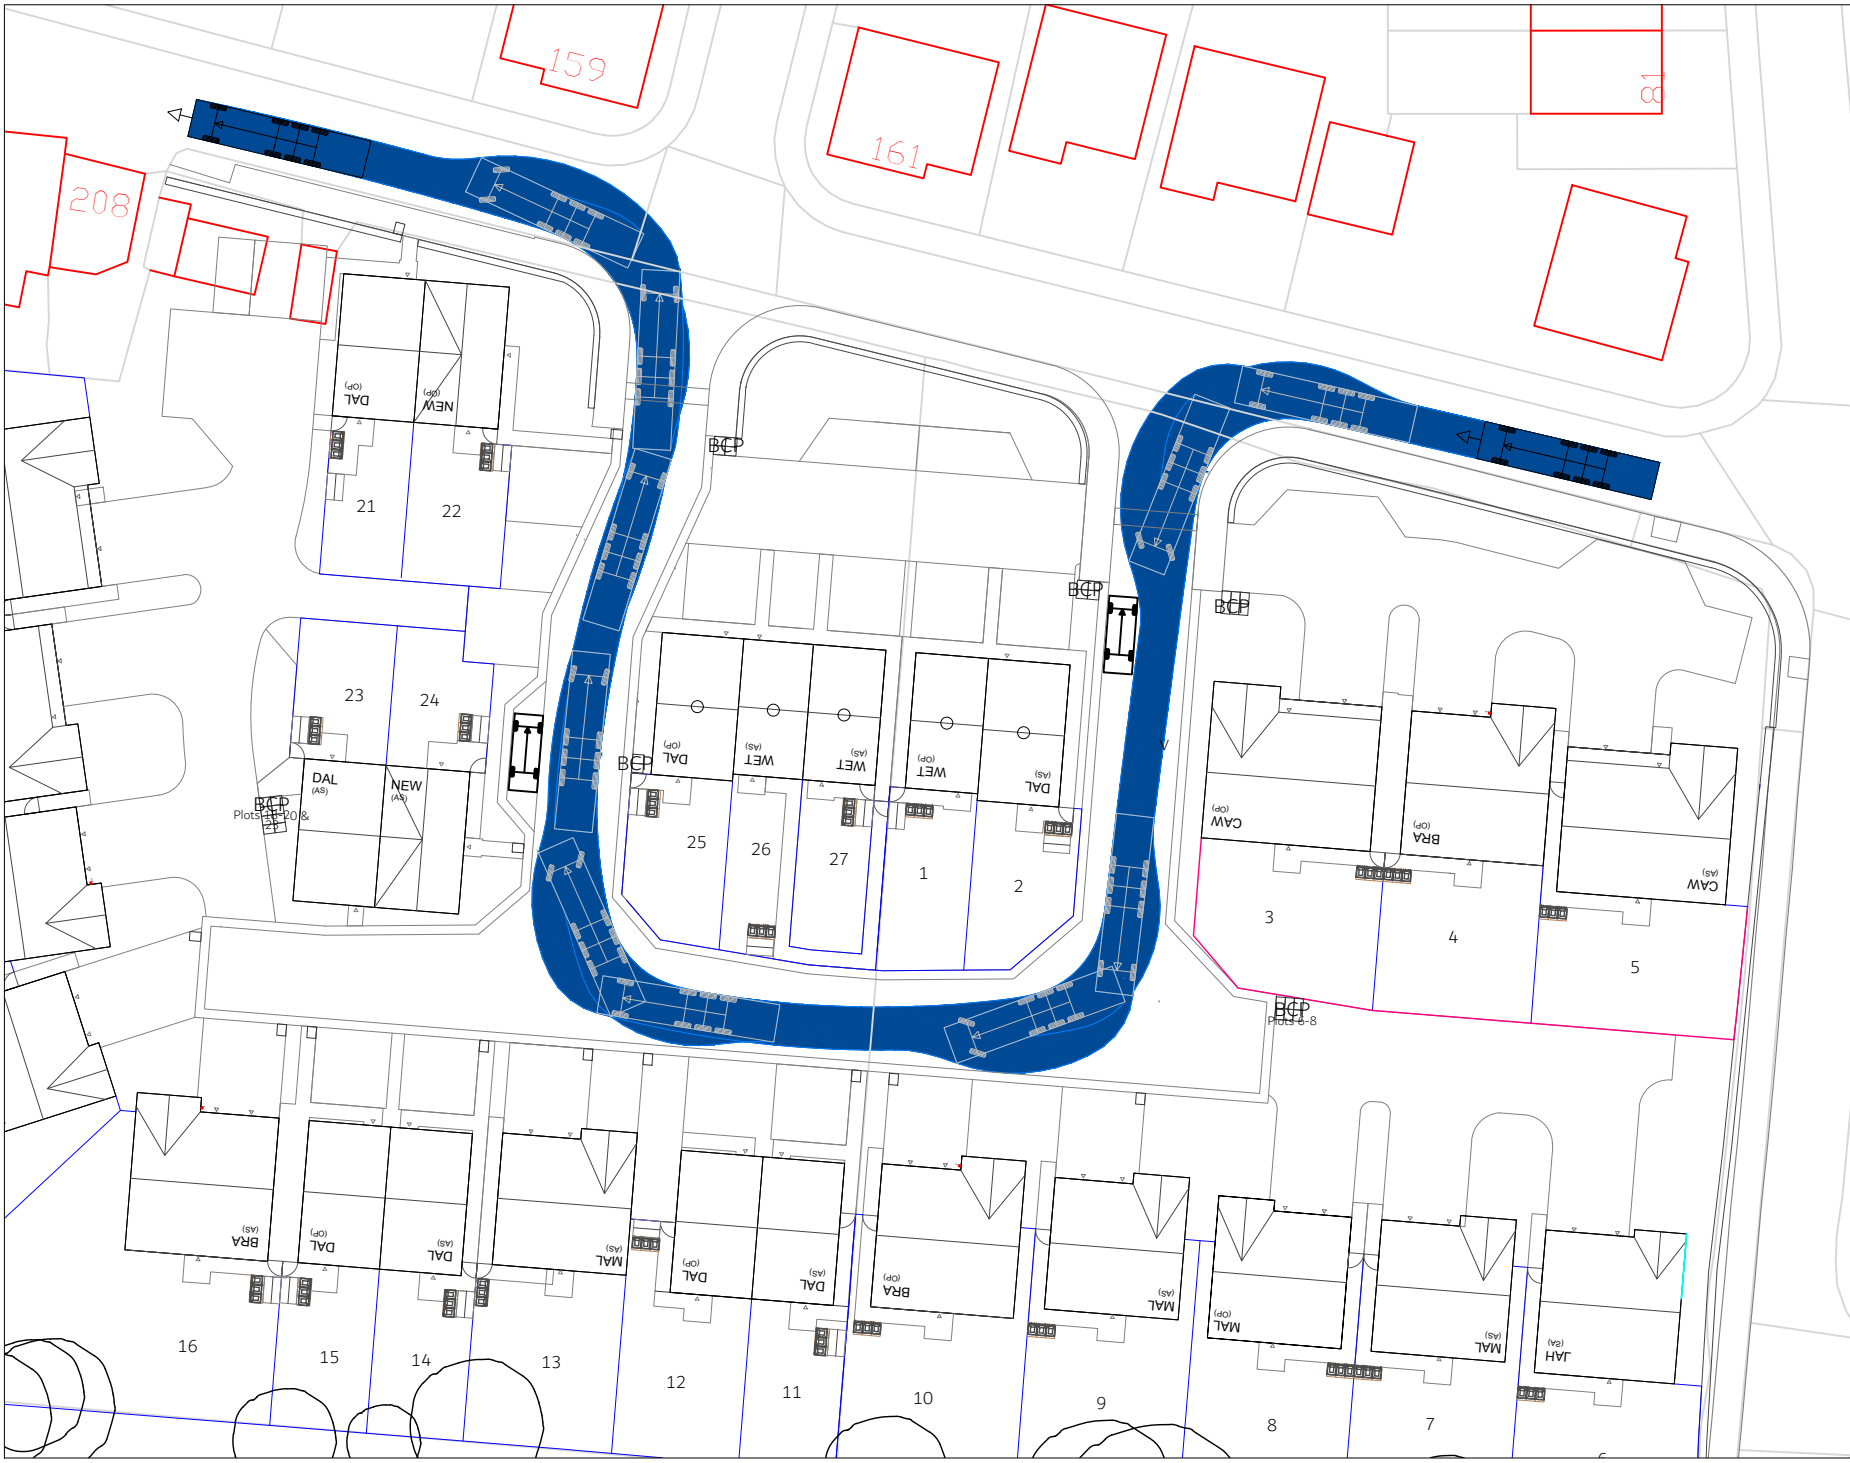


Refuse lorry - East to west

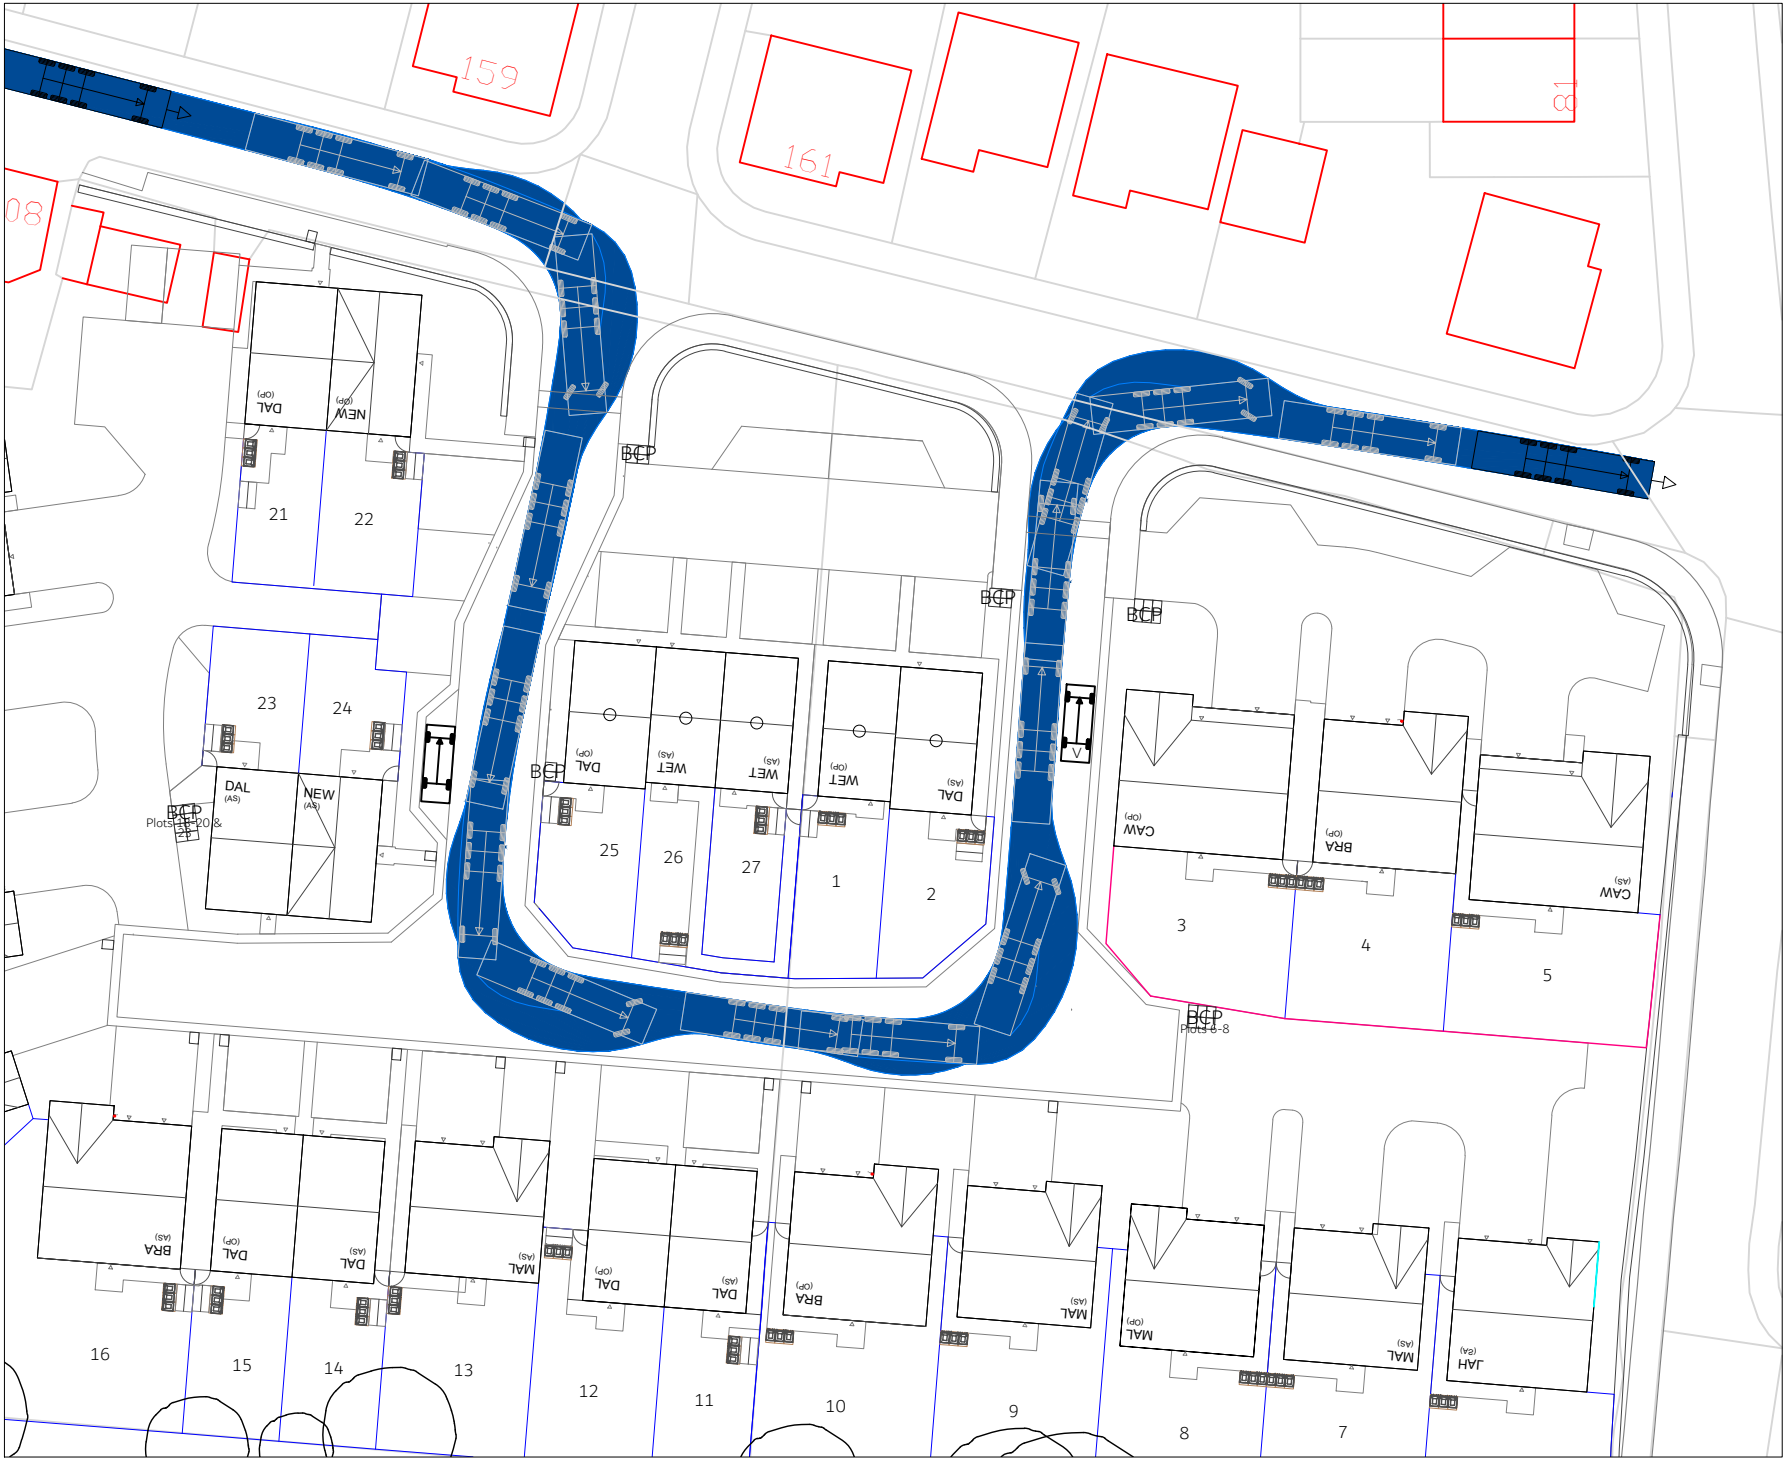


Refuse lorry - West to east

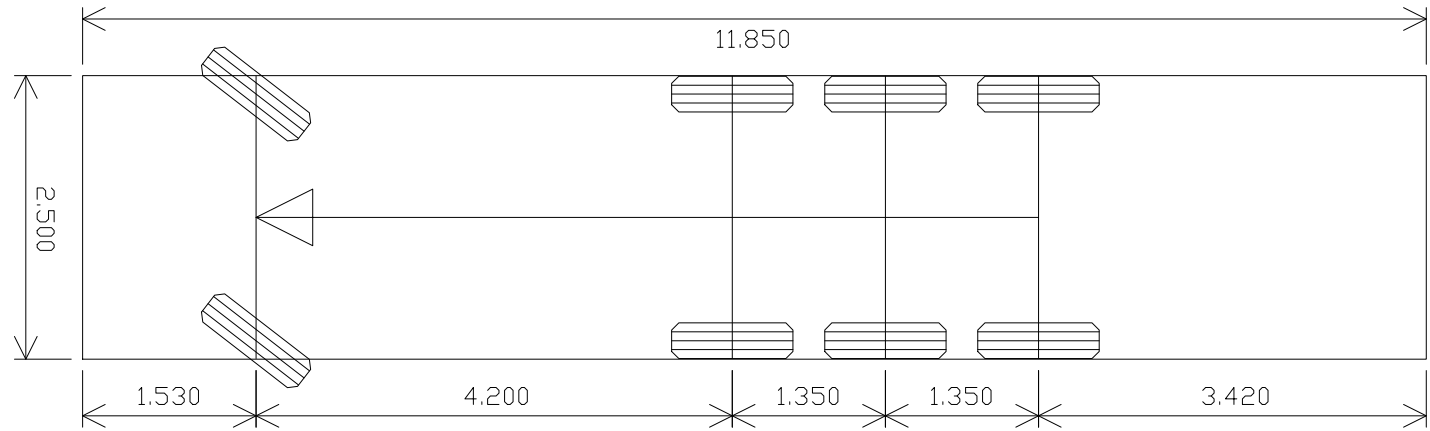


Vehicle name Kirklees Bin Lorry
Description Kirklees Bin Lorry
Overall length (m) 11.850
Overall width (m) 2.500
Maximum track width (m) 2.490
Wall to wall radius (m) 11.000

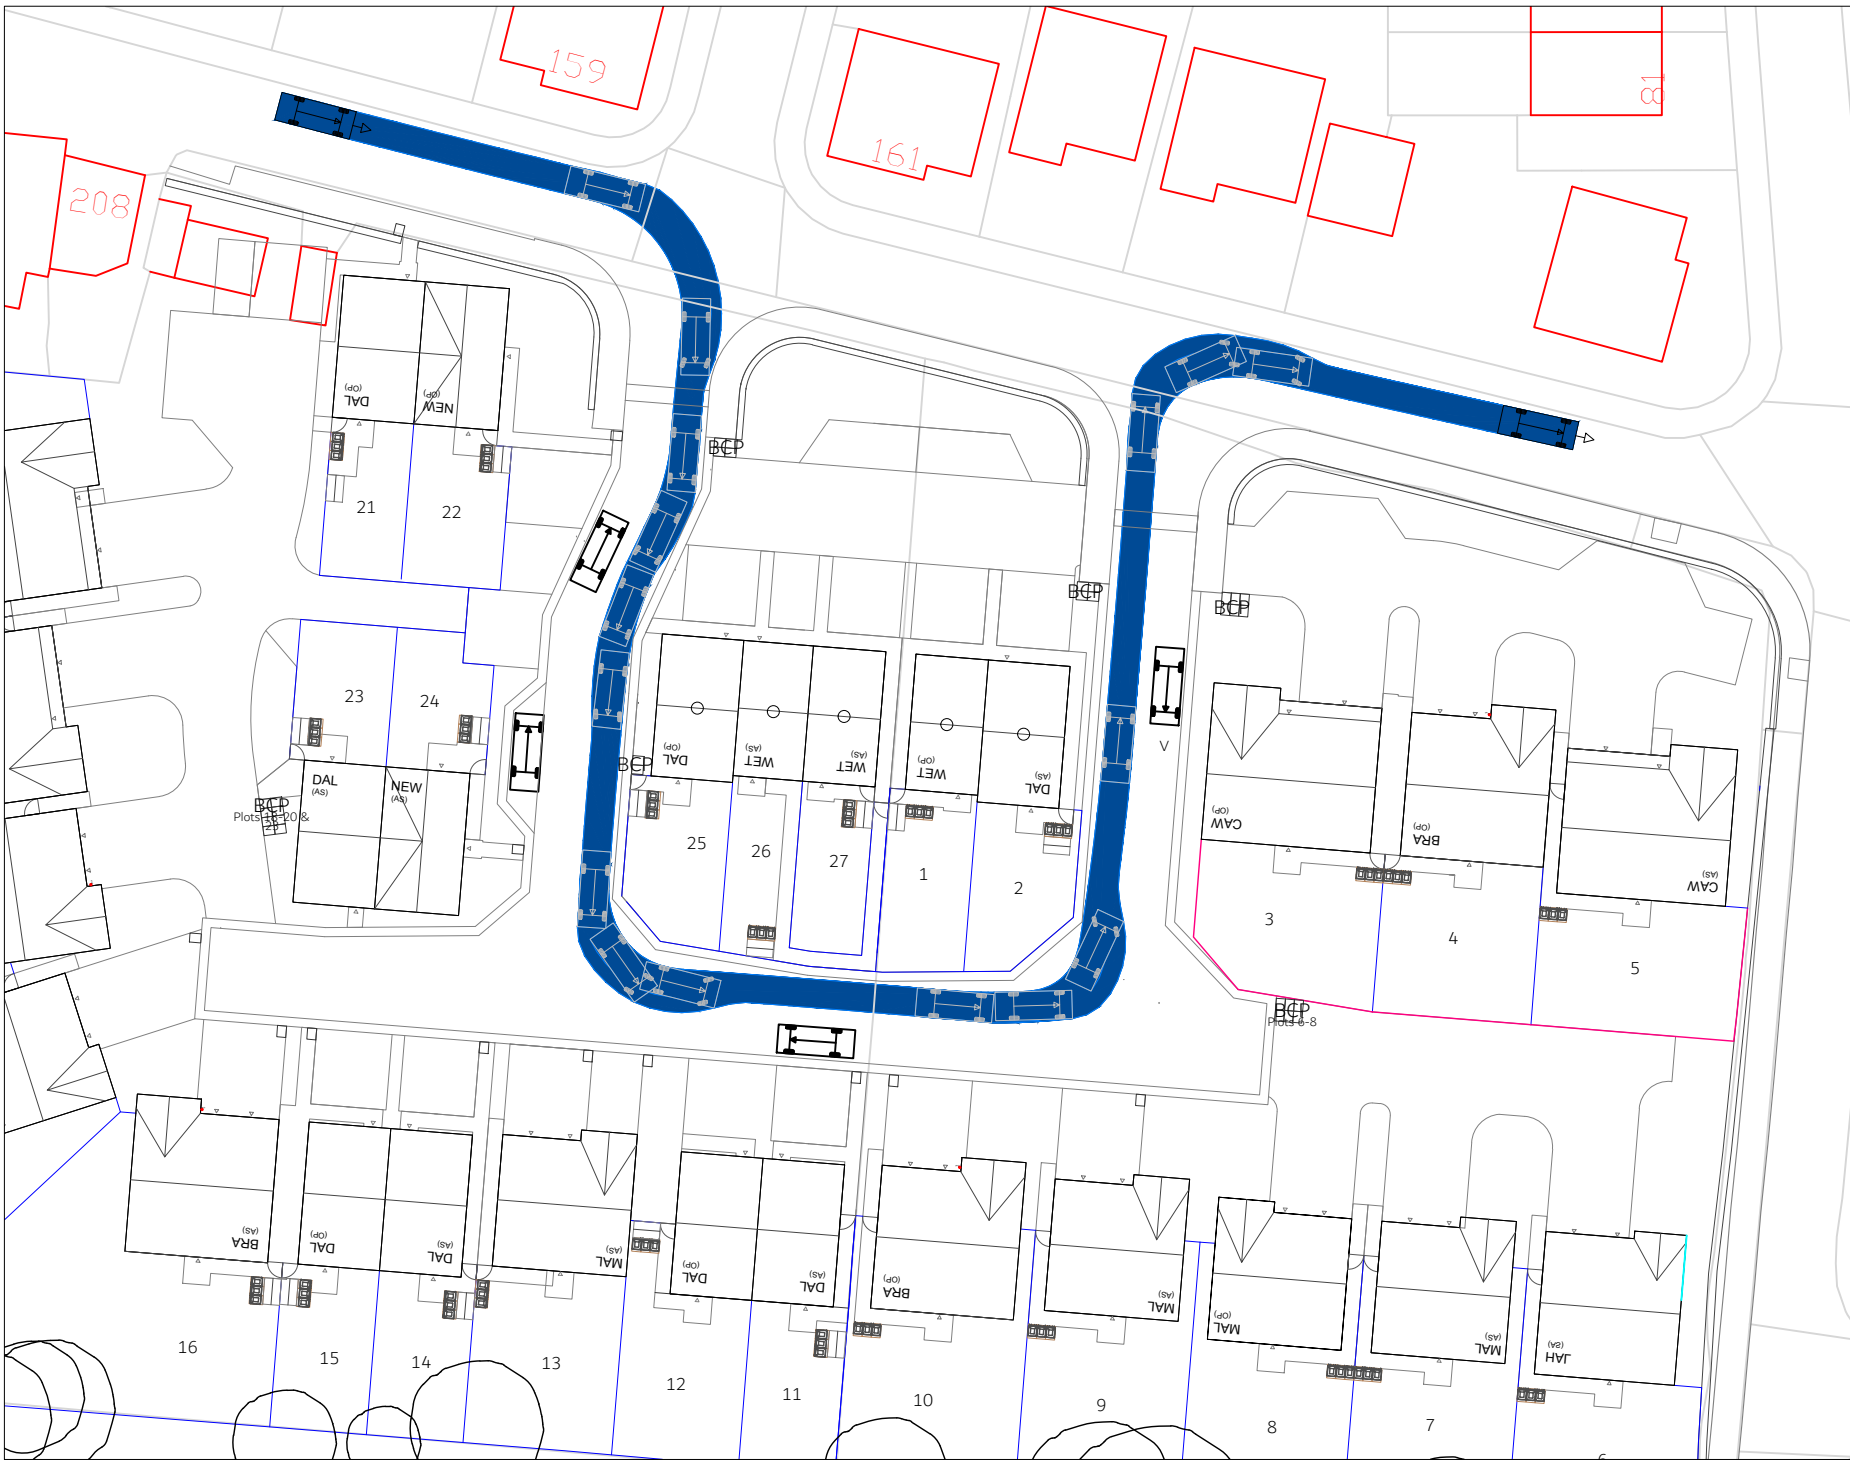

Large car - East to west

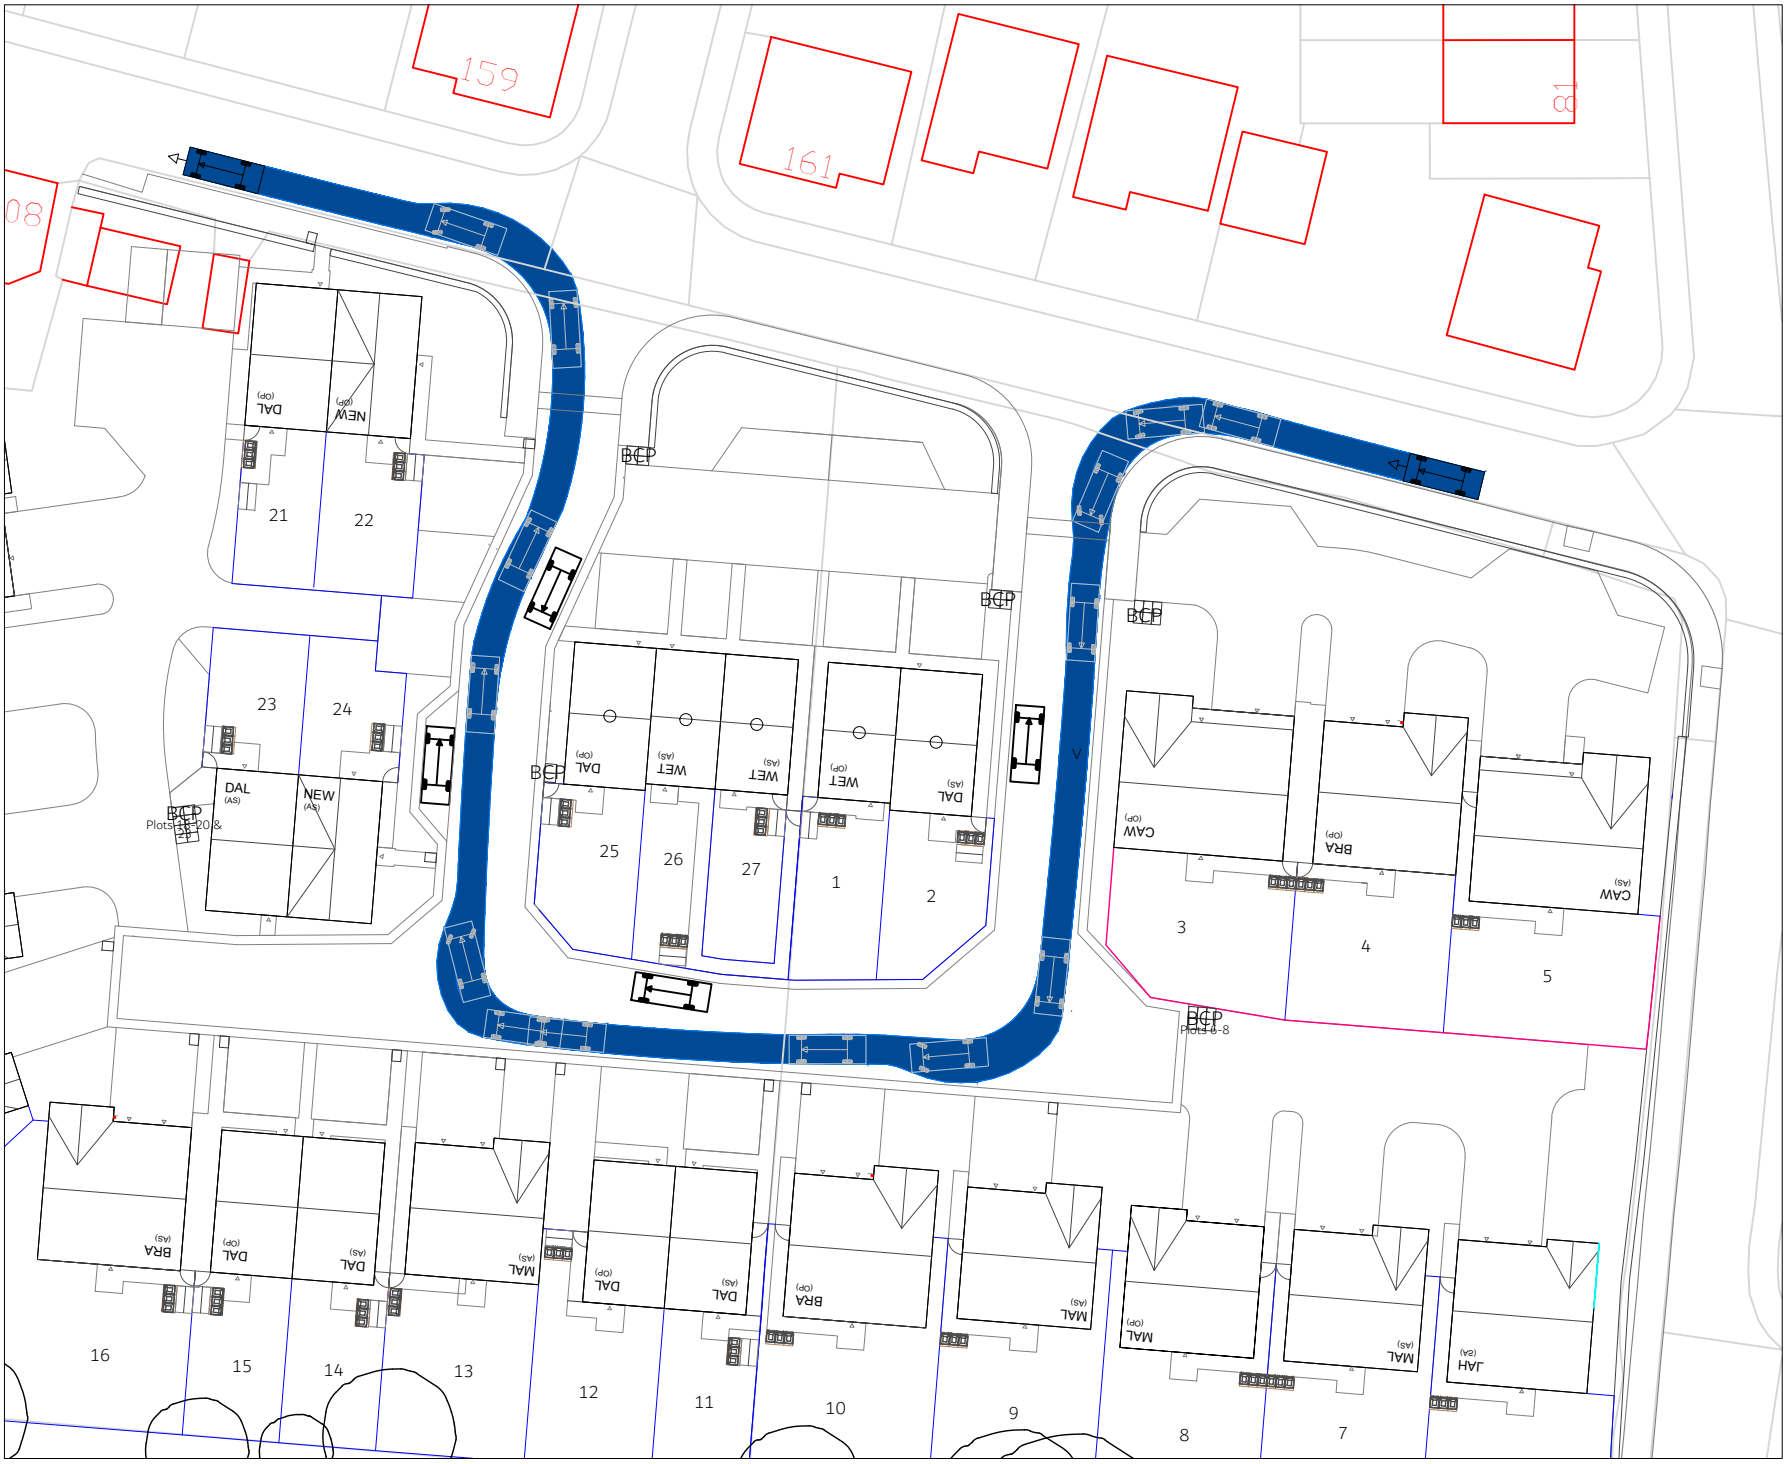

Large car - West to east

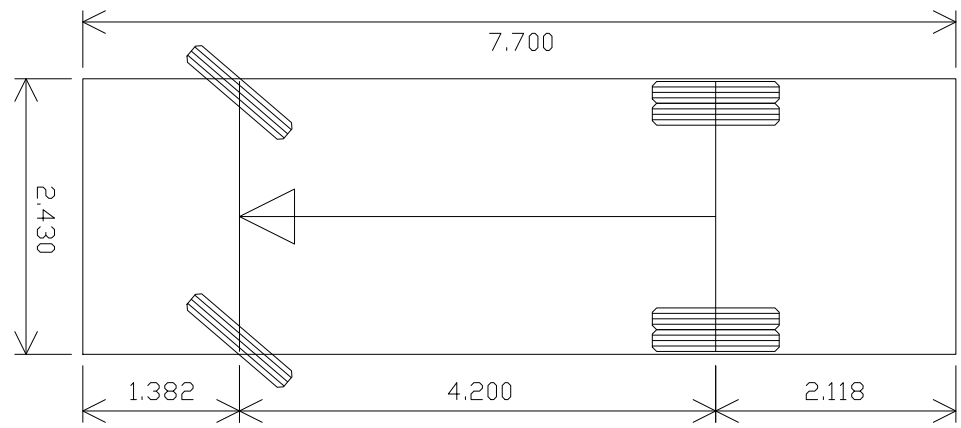

Vehicle name Dennis Sabre fire tender LWB
Description Dennis Sabre fire tender LWB
Overall length (m) 7.700
Overall width (m) 2.430
Maximum track width (m) 2.380
Kerb to kerb radius (m) 7.400

B	Layout updated	11-9-25	AST
A	Layout updated	12-6-25	AST
Rev	Details	Date	Drwn/Chk

Newett Homes

Yew Tree Road
Birchenclyffe, Huddersfield

Swept path analysis

Dwg No. : STE/25/03/16 B

Date : 15-5-25

Scale : 1:500

Copyright © Shaun Tonge Engineering

SHAUN TONGE
ENGINEERING



11 Broomhead Road, Wombwell, Barnsley, S73 0SA.
Mobile 07528 278070 . Email Shauntongeengineering@yahoo.co.uk