
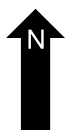
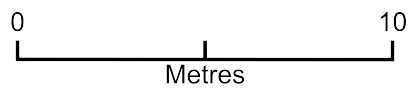


2 mavis street - change of dwelling

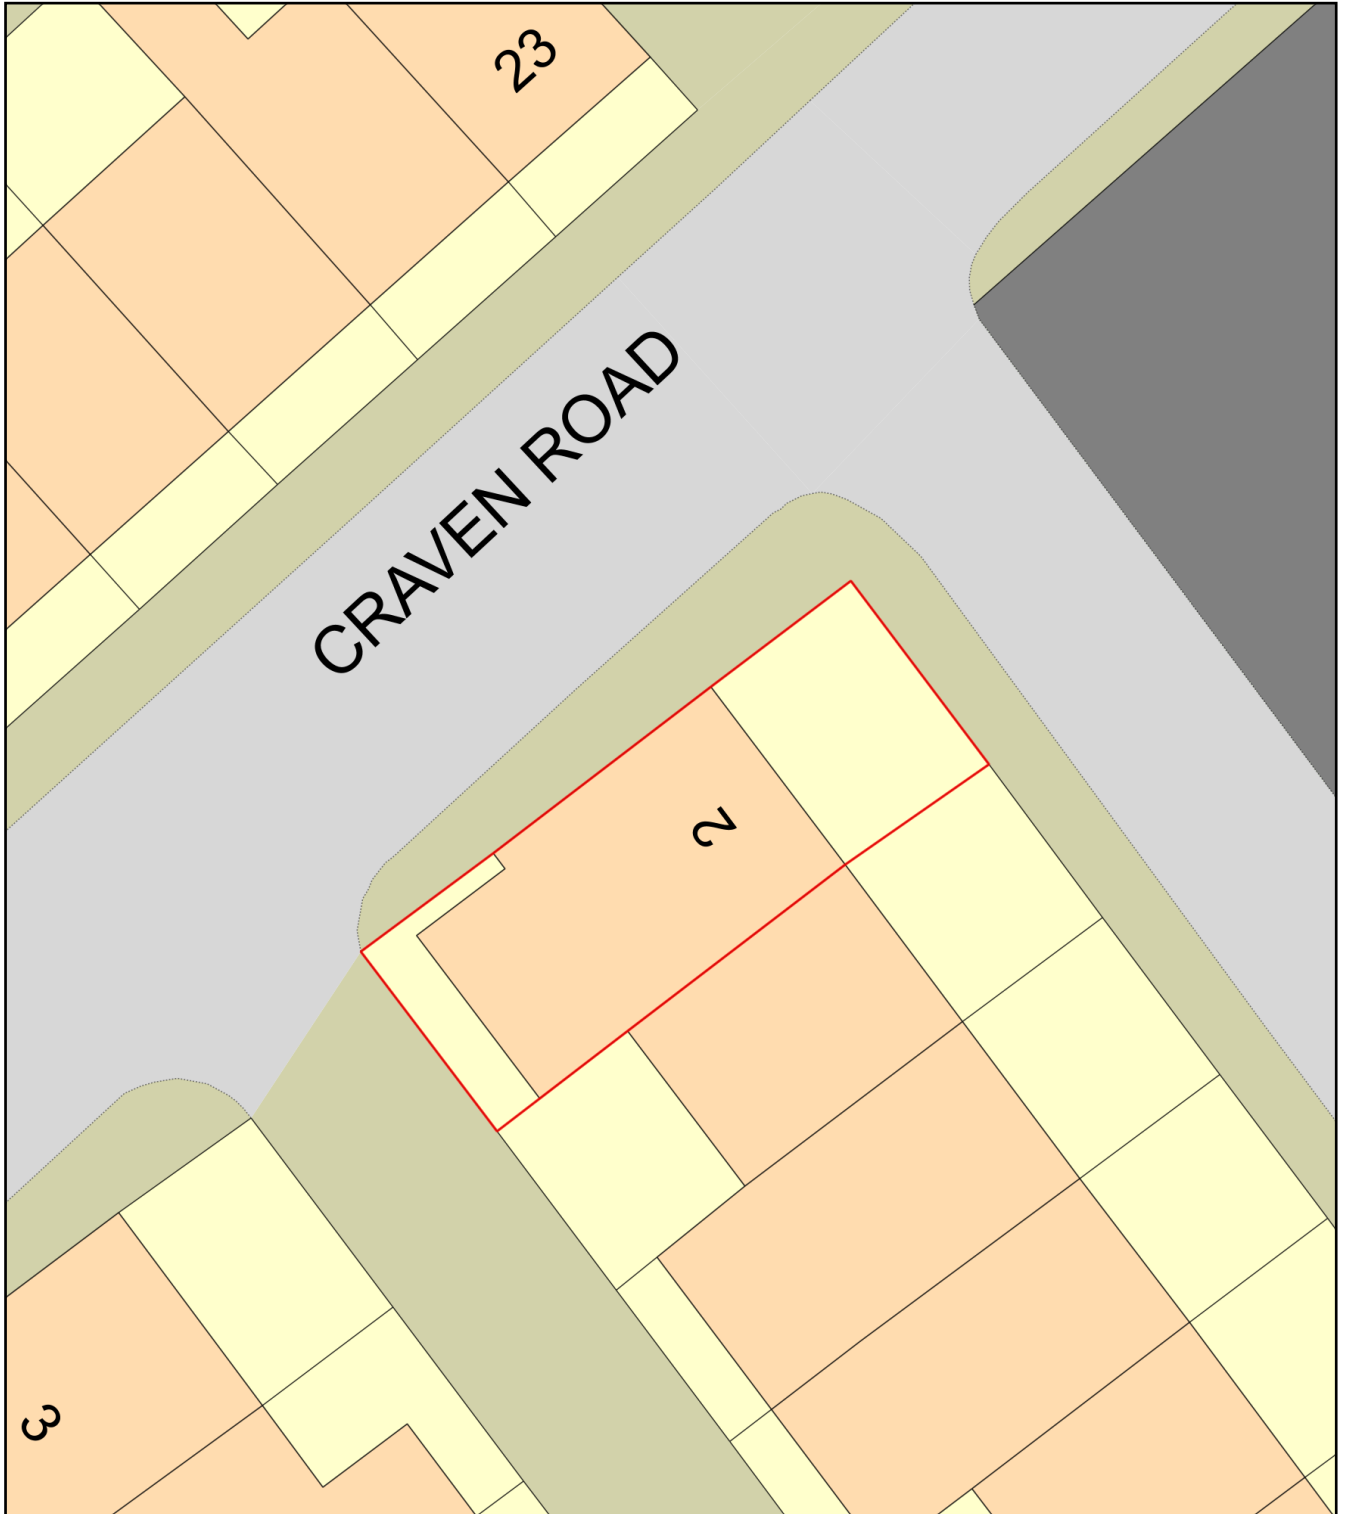

Plan Produced for: Shazad Hussain

Date Produced: 22 Jan 2026

Plan Reference Number: TQRQM26022234628752

Scale: 1:200 @ A4