



1 Ground Floor Plan_Proposed v1
1 : 100

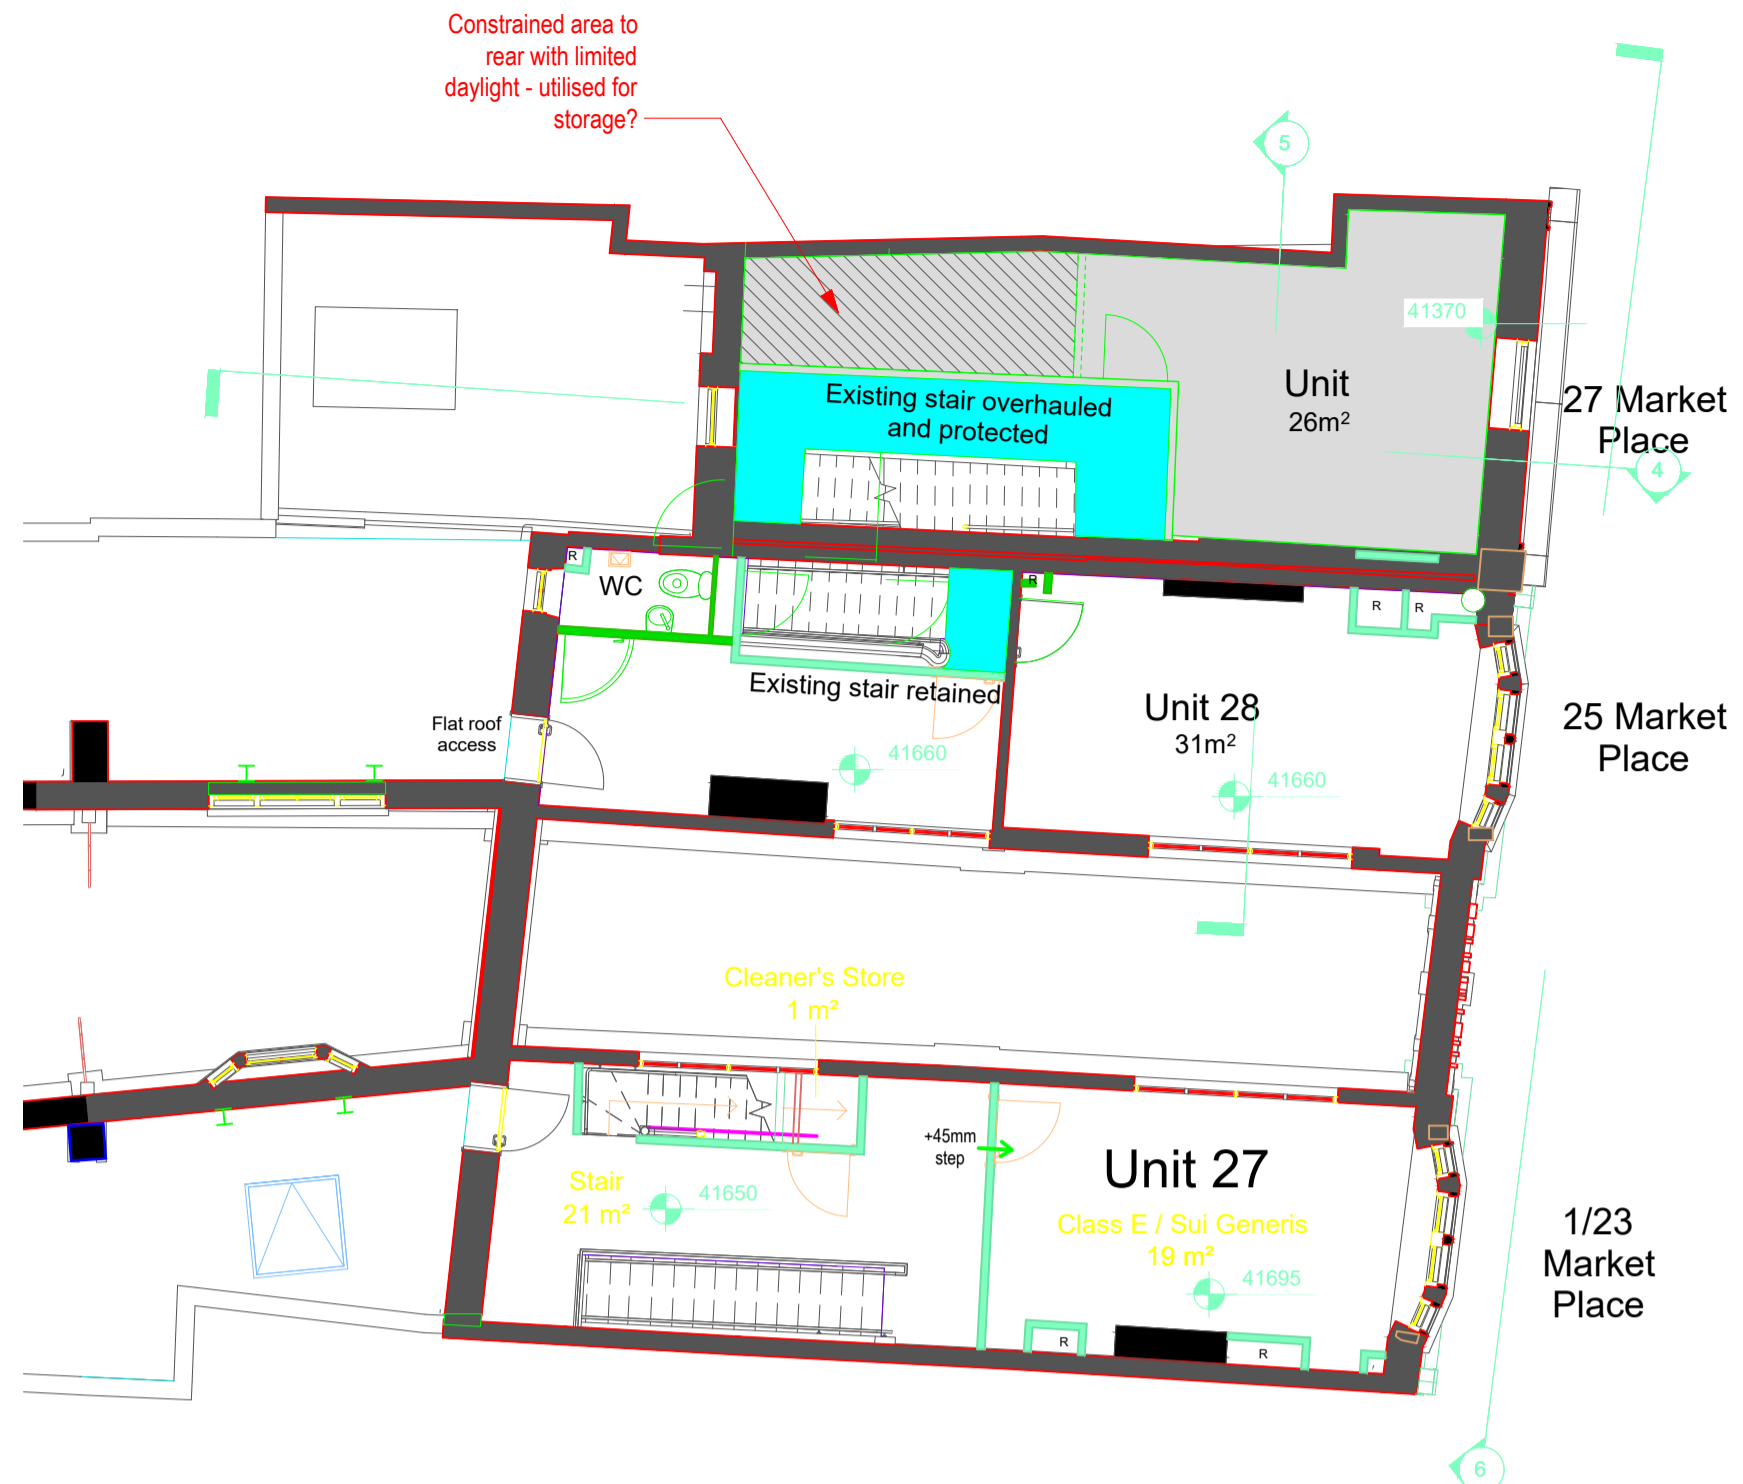


2 First Floor Plan_Proposed v1
1 : 100

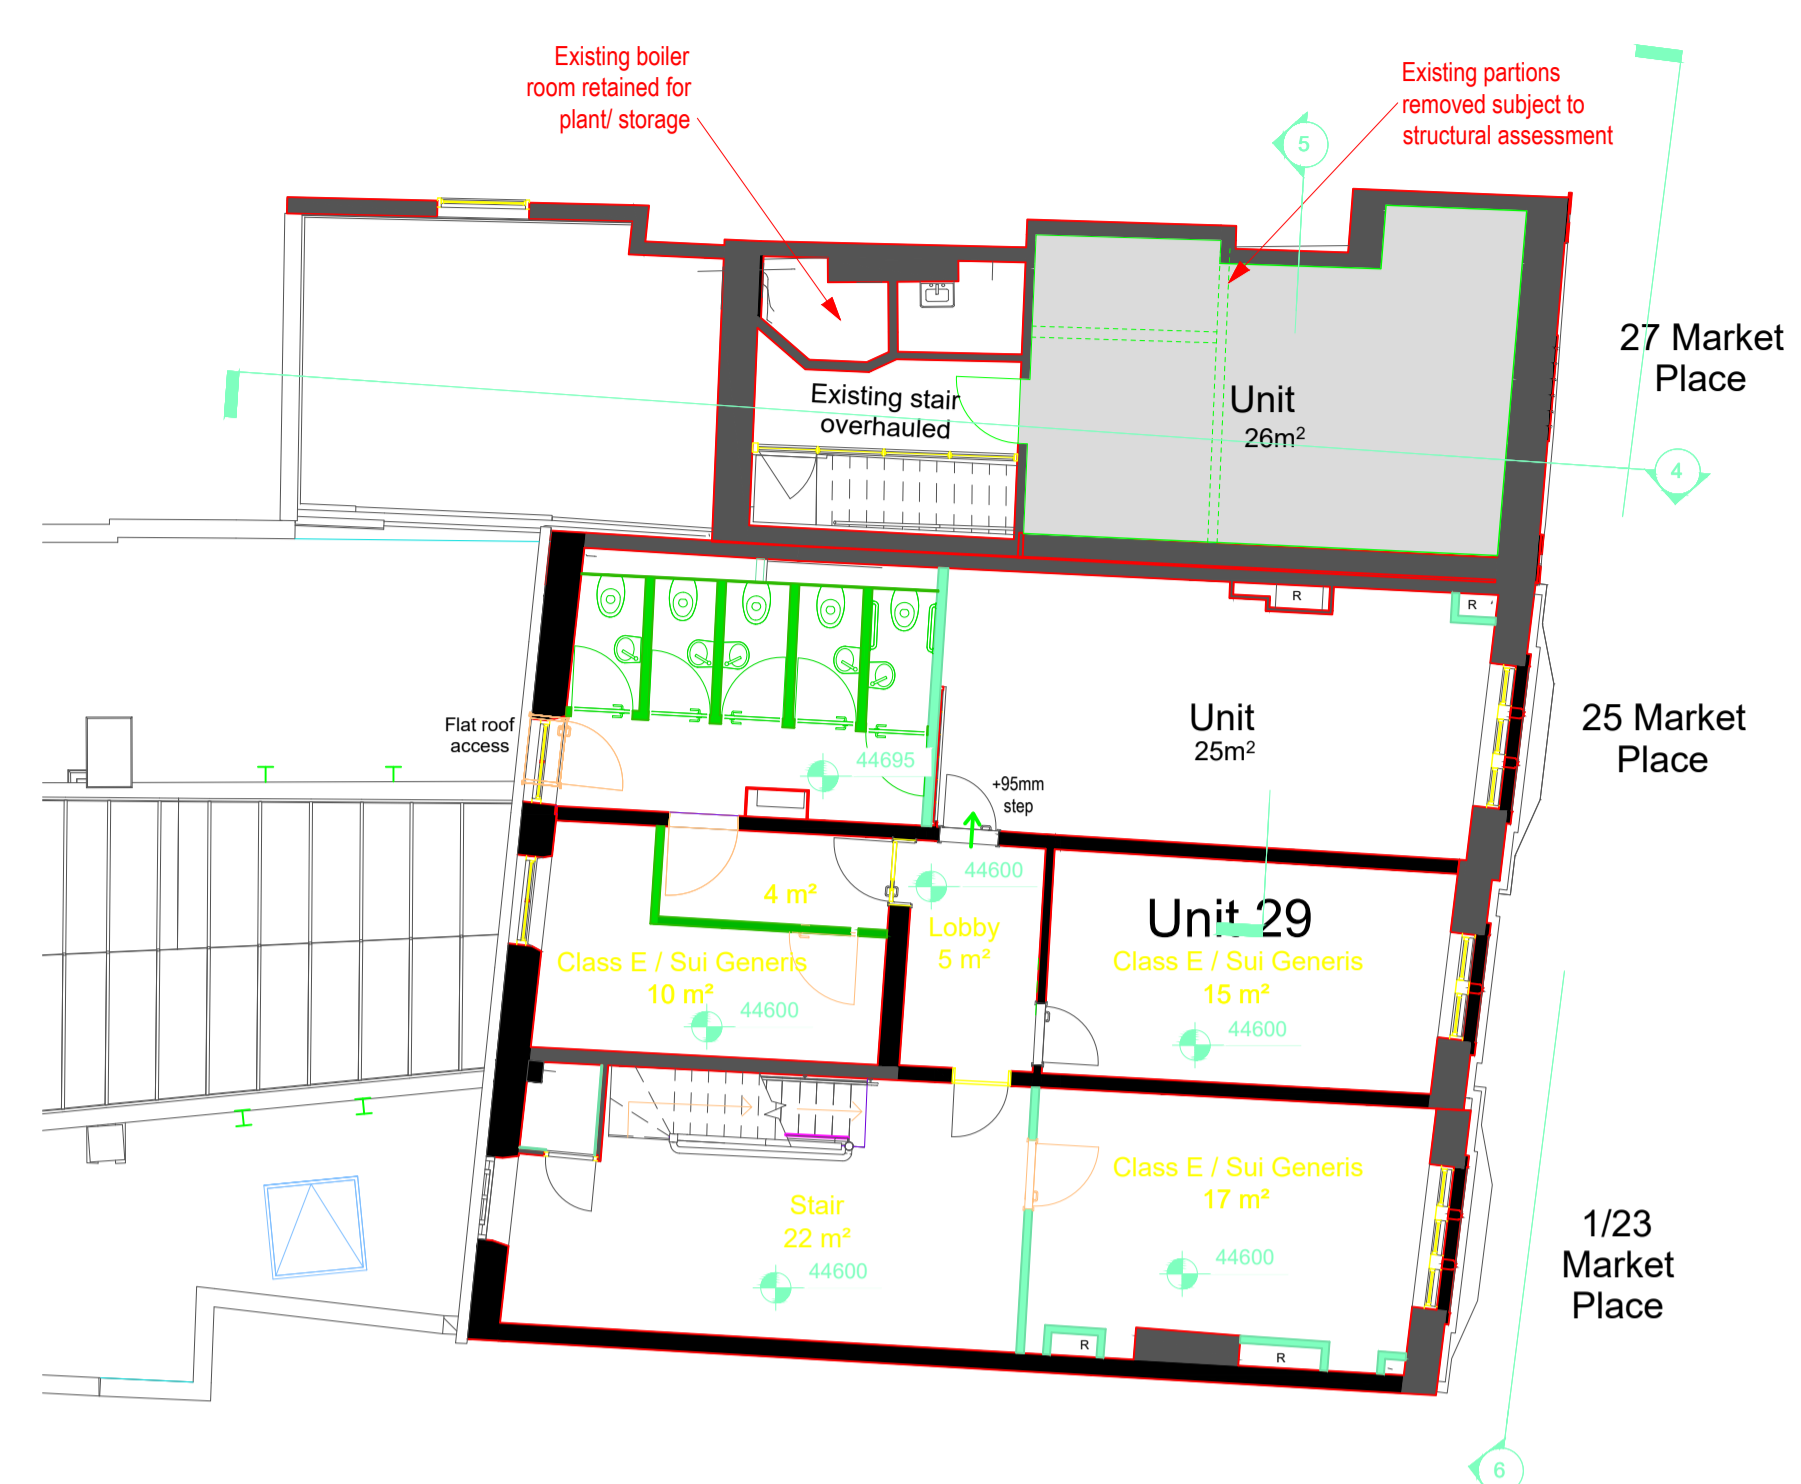

3 Second Floor Plan_Proposed v1
1 : 100



6 (20) GA North elevation
1 : 100

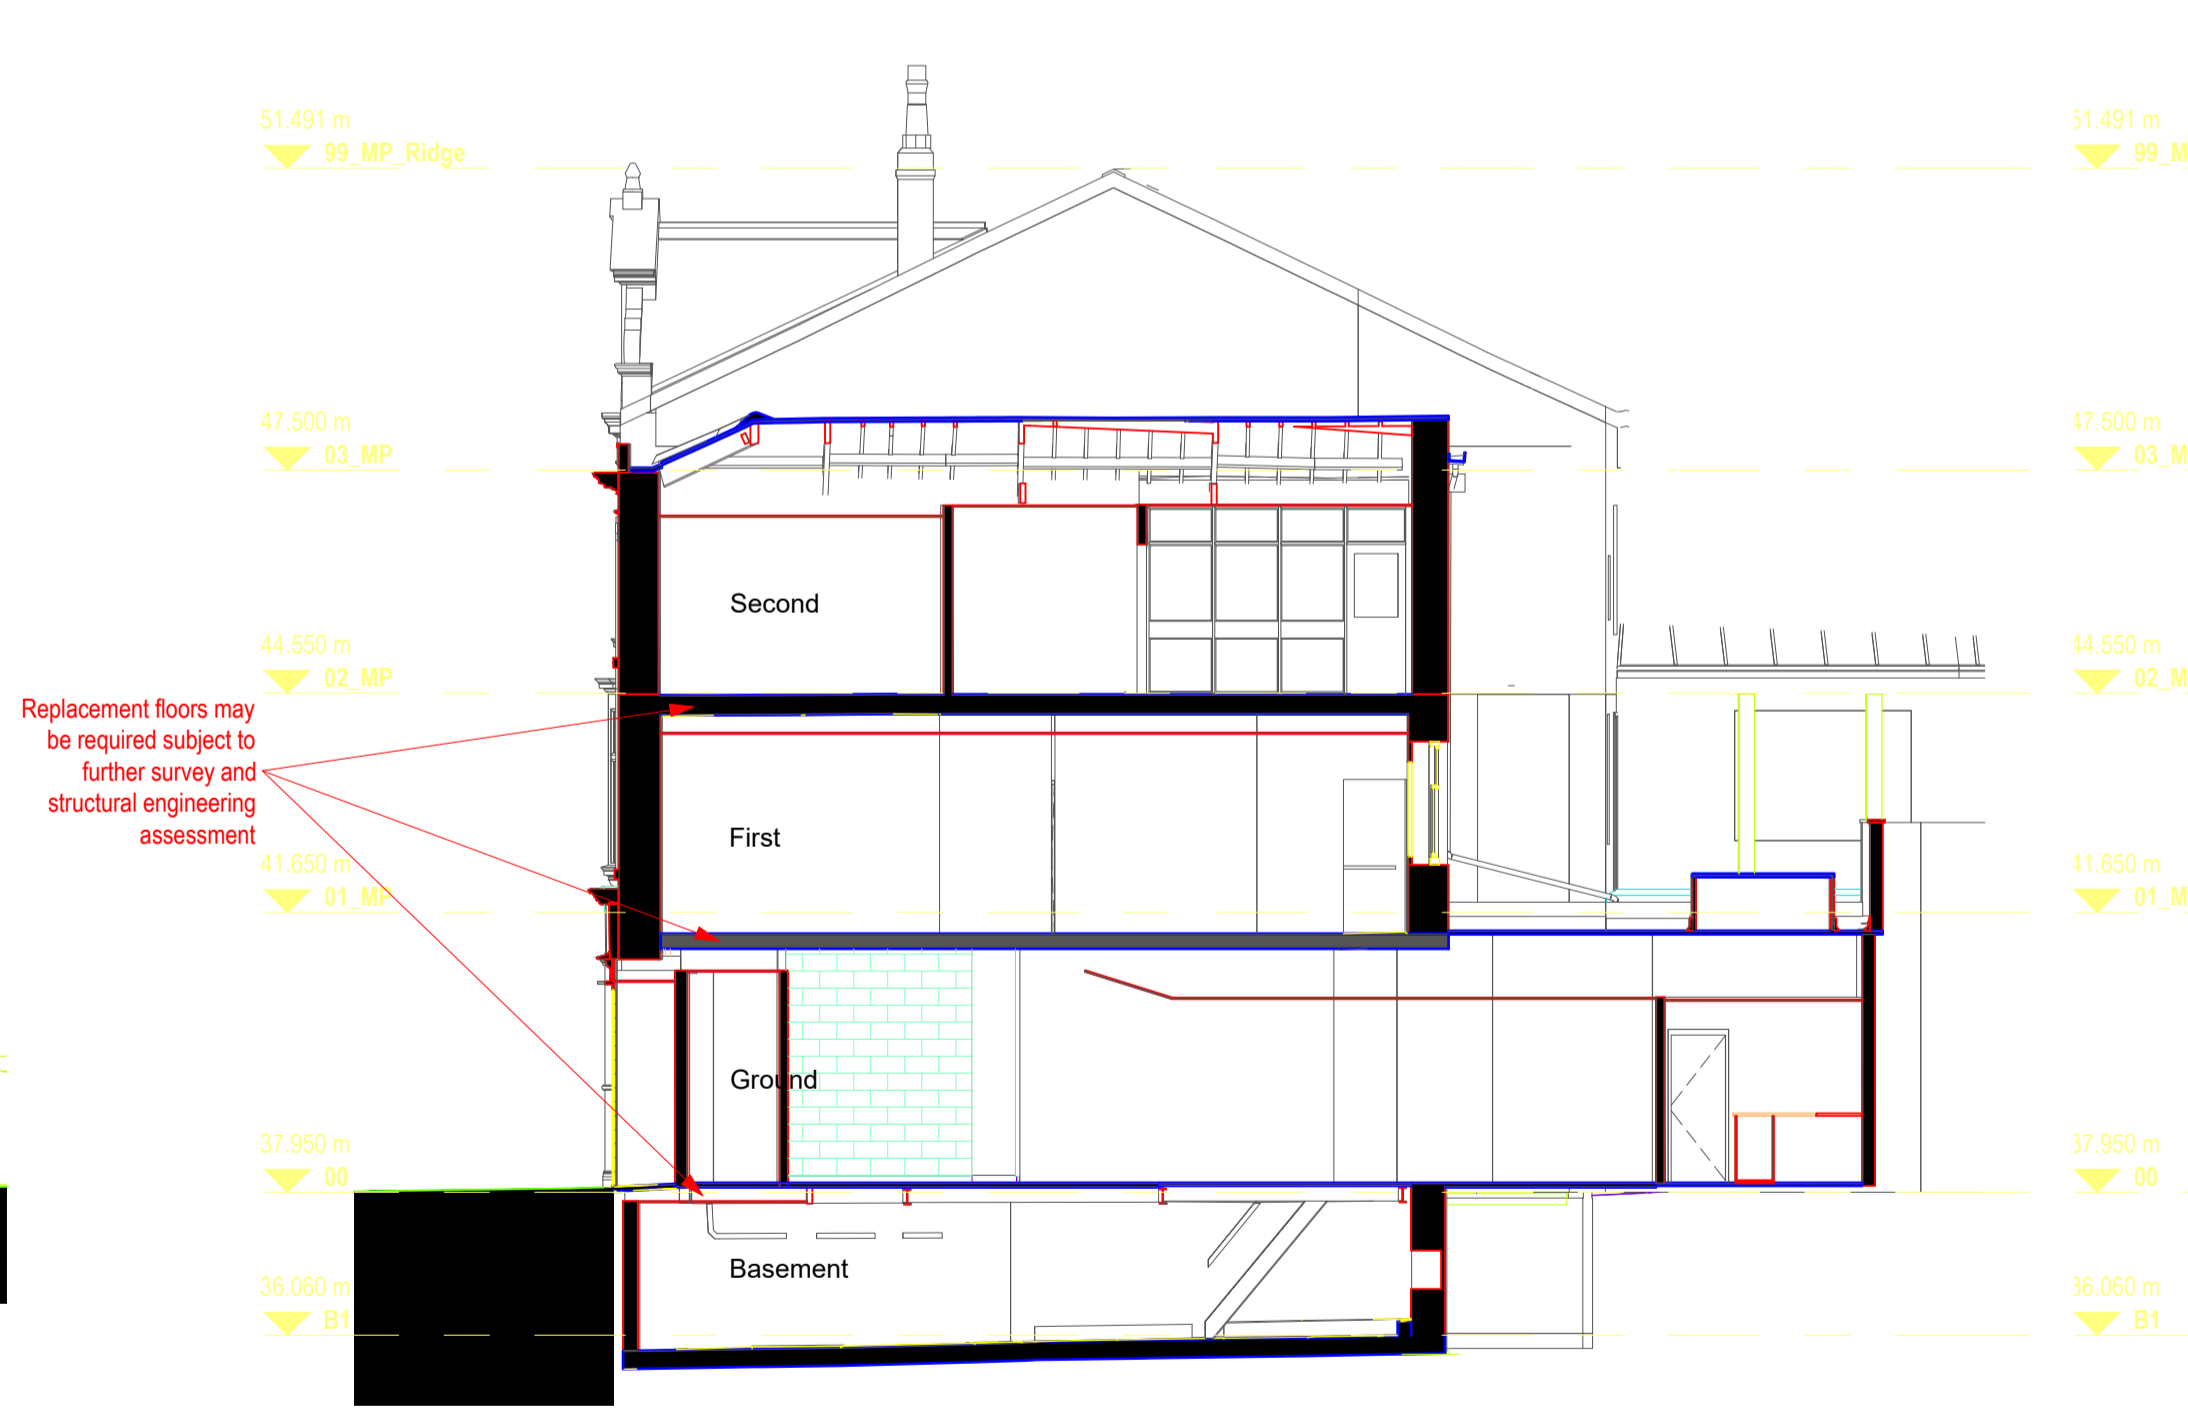

4 Proposed Long Section v1
1 : 100



5 Proposed Cross Section v1
1 : 100