



UNTIL TECHNICAL APPROVAL HAS BEEN OBTAINED FROM THE RELEVANT LOCAL AUTHORITIES OR STATUTORY BODIES, IT SHOULD BE UNDERSTOOD THAT ALL DRAWINGS ARE ISSUED AS PRELIMINARY AND NOT FOR CONSTRUCTION. SHOULD THE CONTRACTOR AND / OR EMPLOYER COMMENCE WORK PRIOR TO APPROVAL BEING GIVEN, IT IS ENTIRELY AT THEIR OWN RISK

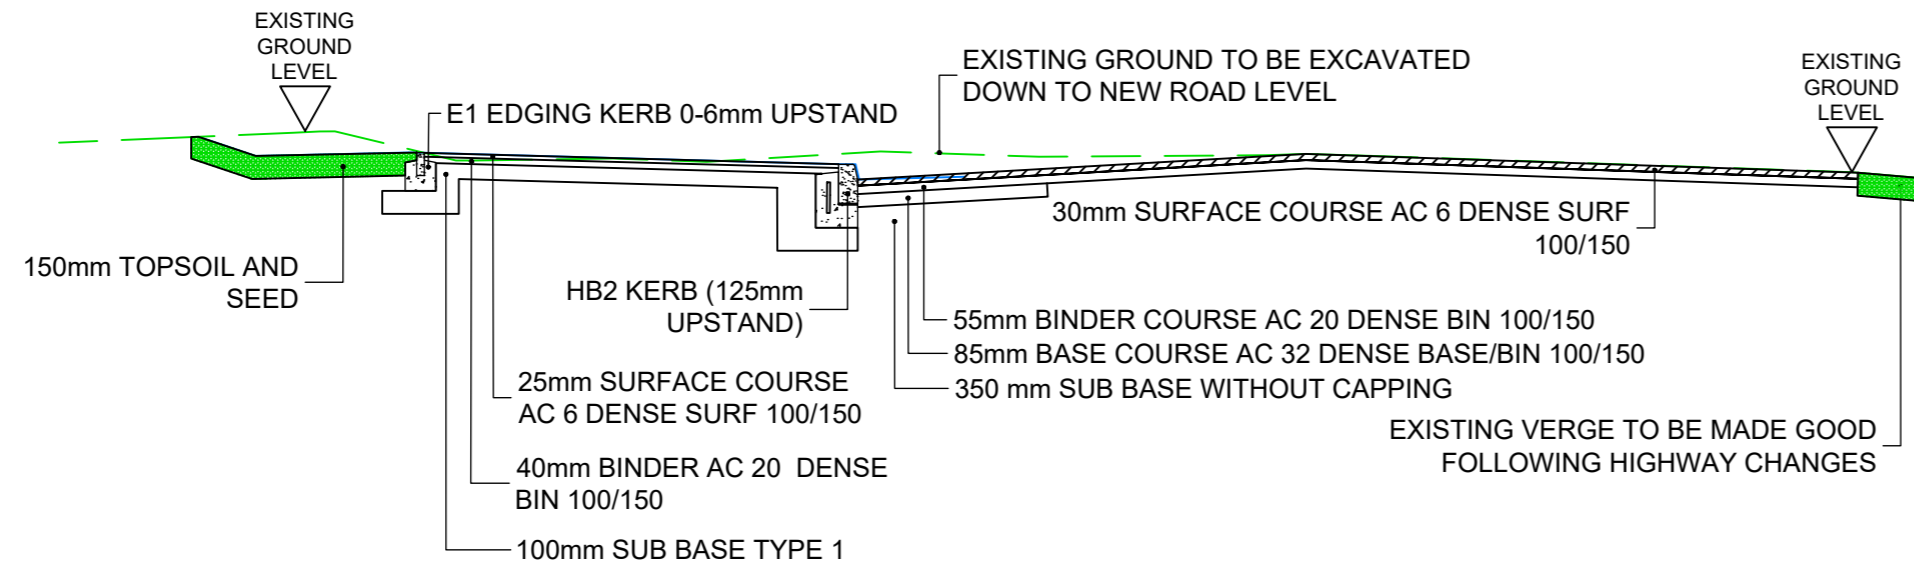

SECTION B-B

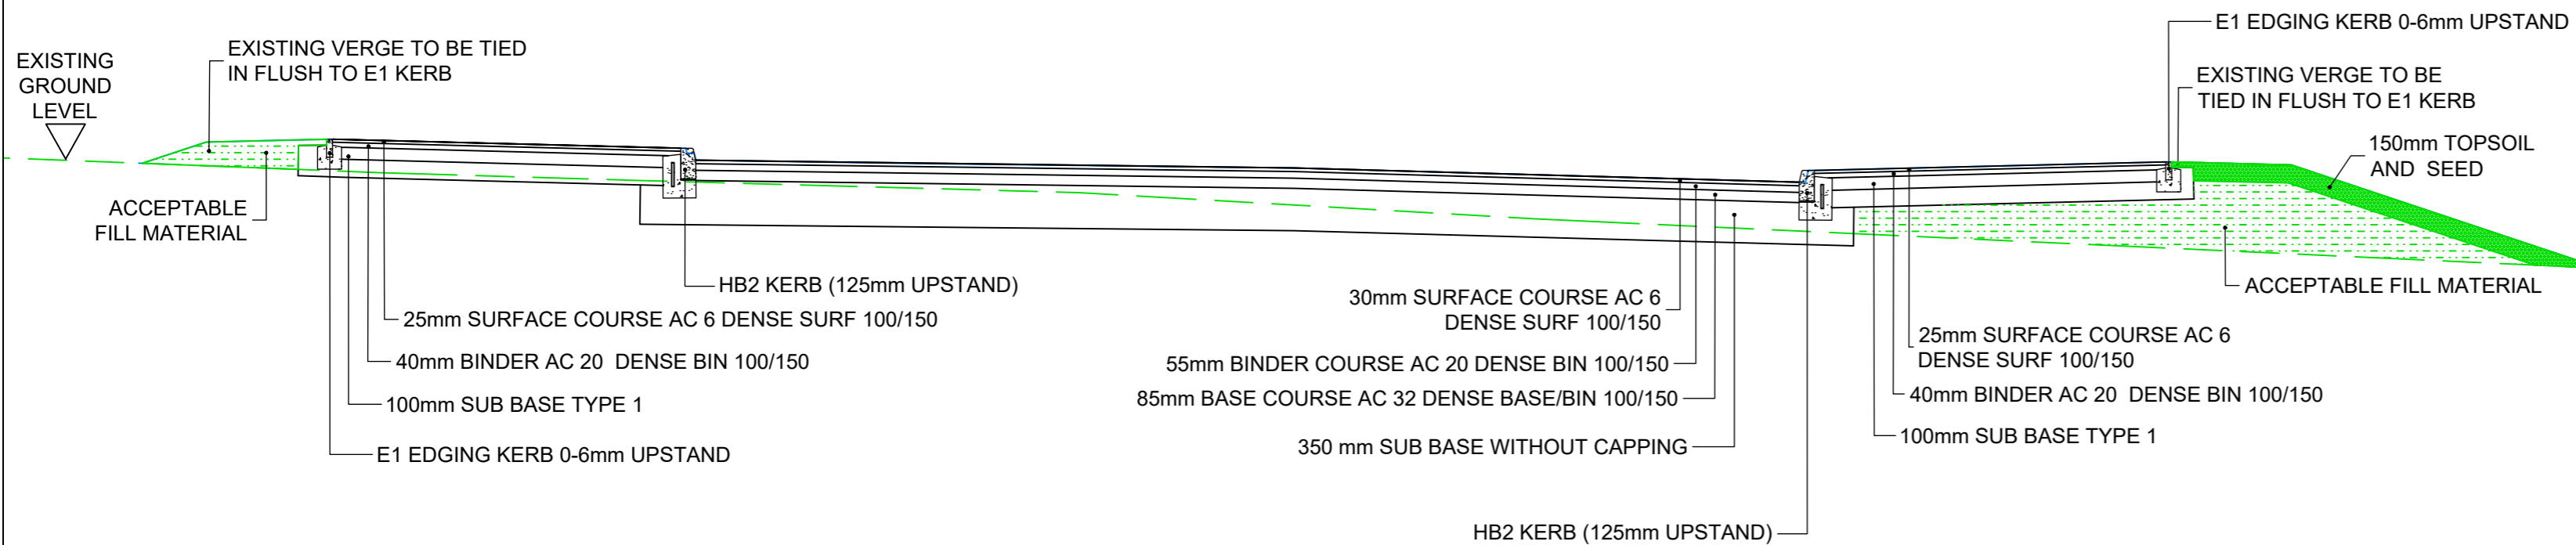

SECTION A-A

- Sanderson Associates Consulting Engineers ("the consultant"), has not checked or verified, and shall have no liability whatsoever for any inaccuracies which may be attributable to any data, reports, base plan(s) and drawings provided by the client, or purchased by the consultant on the client's behalf, that may have been utilised within this drawing.
- The consultant shall not be liable for the use by any person of any document for any purpose other than that for which the same were provided by the consultant.
- No liability whatsoever is accepted by the consultant for any error or omissions.
- The consultant accepts no liability for any vehicle specification errors within the vehicle track software used and / or its vehicle libraries.
- The locations of utilities apparatus, if shown, is reproduced from plans supplied to the consultant, although care has been taken when duplicating this information. These locations are approximate only and no guarantee can be given for their accuracy. It is the client's or its appointed agent/contractors responsibility to verify the exact locations on site by hand dug trial holes or other appropriate means prior to mechanical excavation.
- Service connections are not shown but their presence should be anticipated.
- Reference to any third party equipment shown on this drawing was only relevant at the time the drawing was prepared.
- It is the client's responsibility to ensure that any equipment ordered meets the design.

NOTES

1. FOR TYPICAL CROSS SECTION LOCATIONS REFER TO DWG 169635-SAN-BMF-XX-DR-C-07\_001

P01	FIRST ISSUE	JBG	01/10/2025	DB
Rev	Amendment	Drawn	Date	Checked

Drawing Status  
S3 - FOR COMMENT

Highways | Traffic | Transportation | Water  
T 01924 844080 mail@sandersonassociates.co.uk www.sandersonassociates.co.uk

Client  
MILLER HOMES

Project Title  
SECTION 278 WORKS  
BLACKMOORFOOT

Drawing Title  
TYPICAL CROSS SECTIONS

Scale	Drawing Size	Drawn By	Checked By
1:50	A2	JBG	DB
Project Number	Date	Approved By	
169635	OCTOBER 25	DB	
Drawing Number	Rev		
169635-SAN-BMF-XX-DR-C-07_004	P01		