




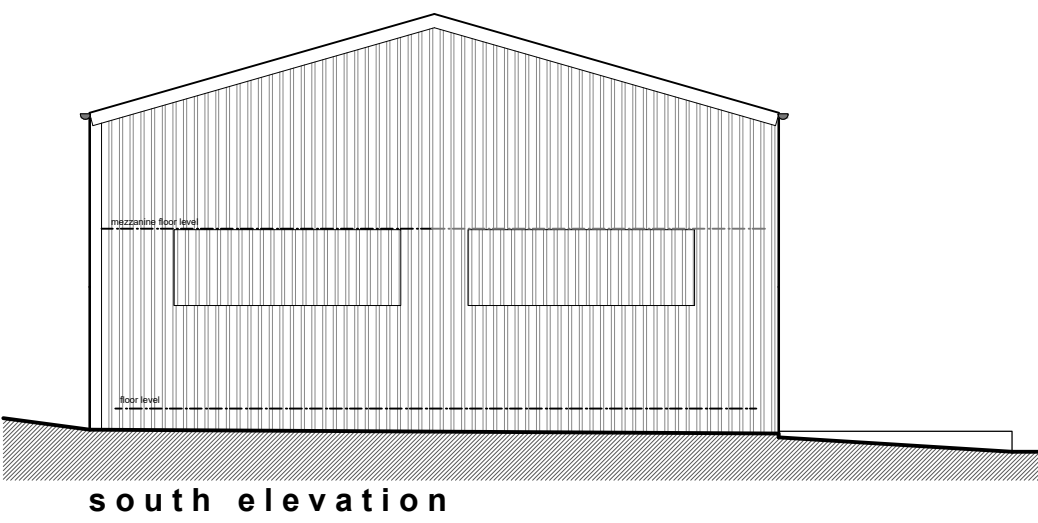


south elevation

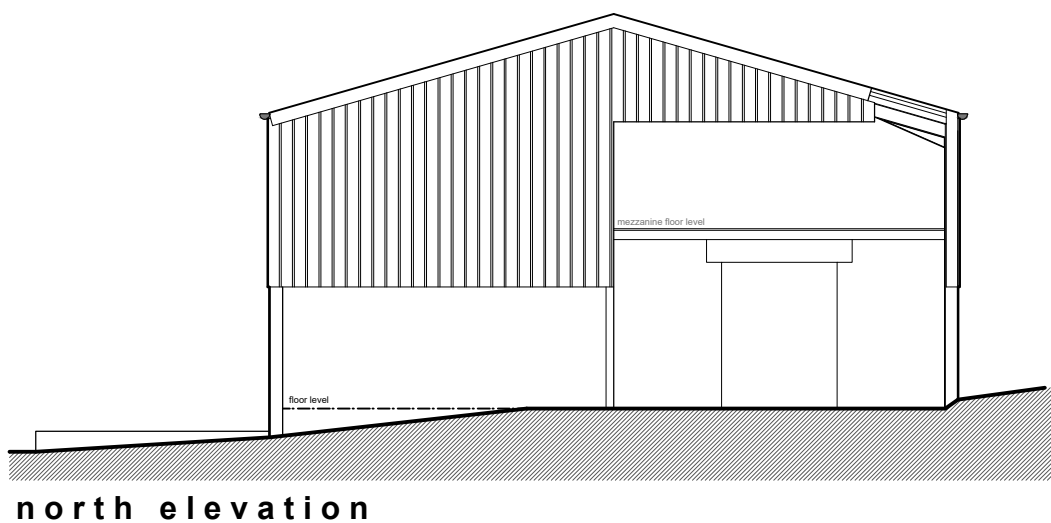


north elevation

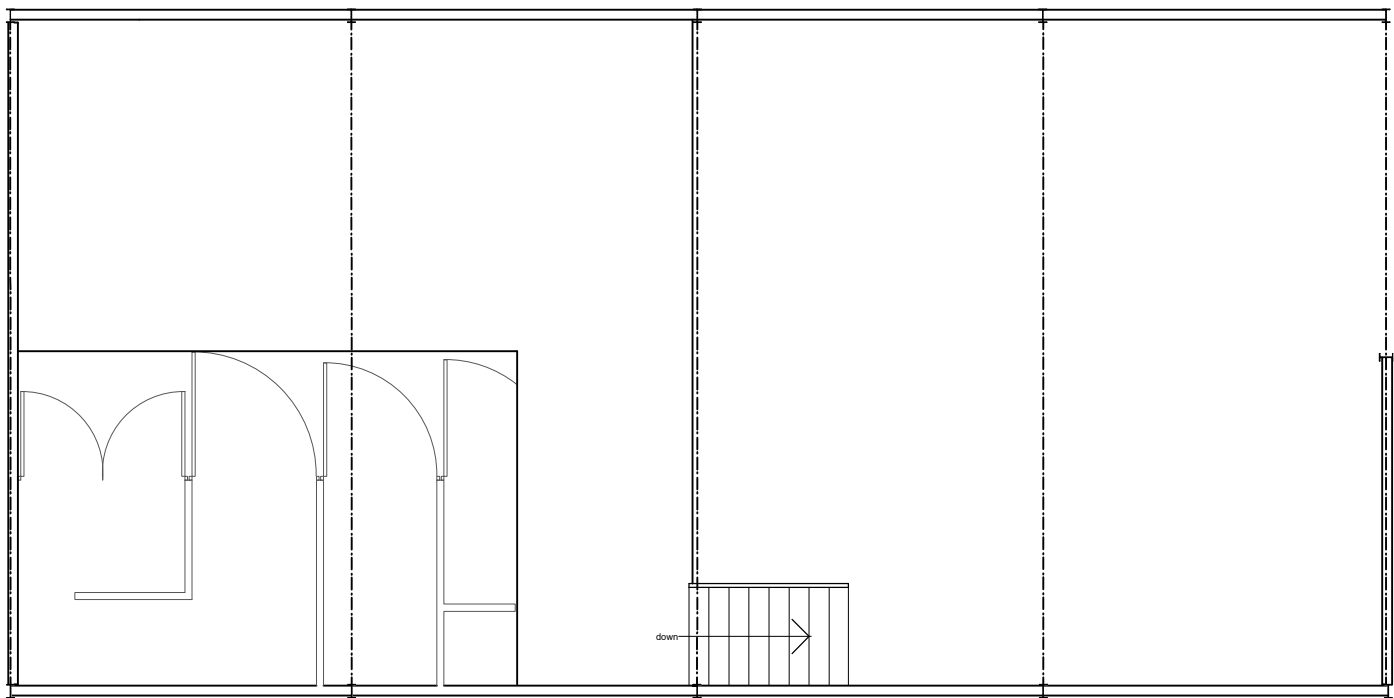


first floor plan

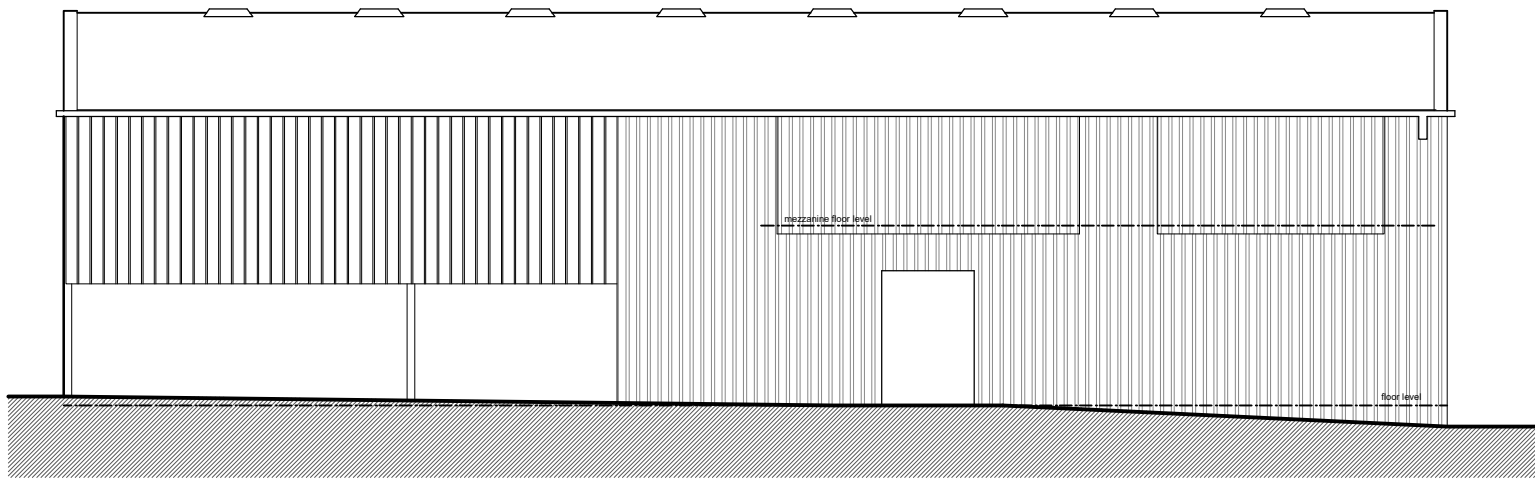


west elevation

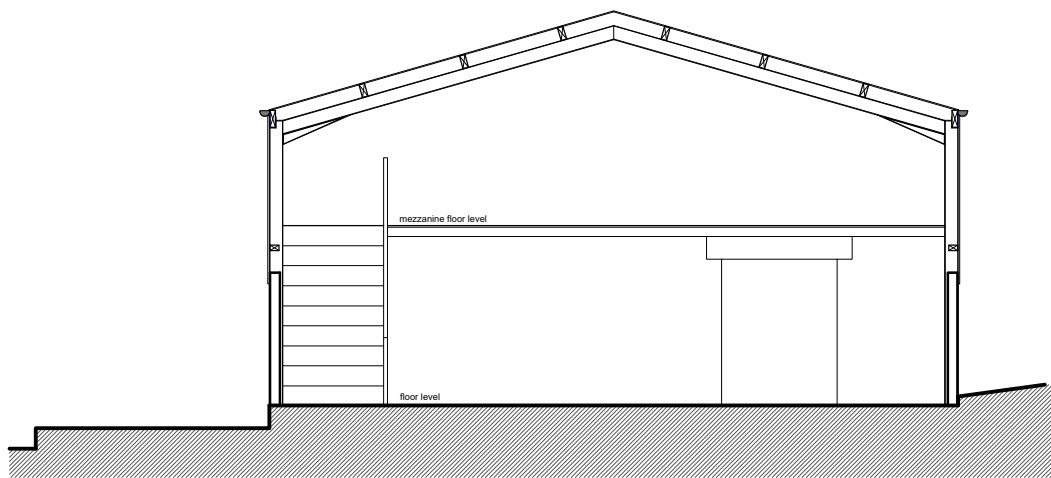

cross section

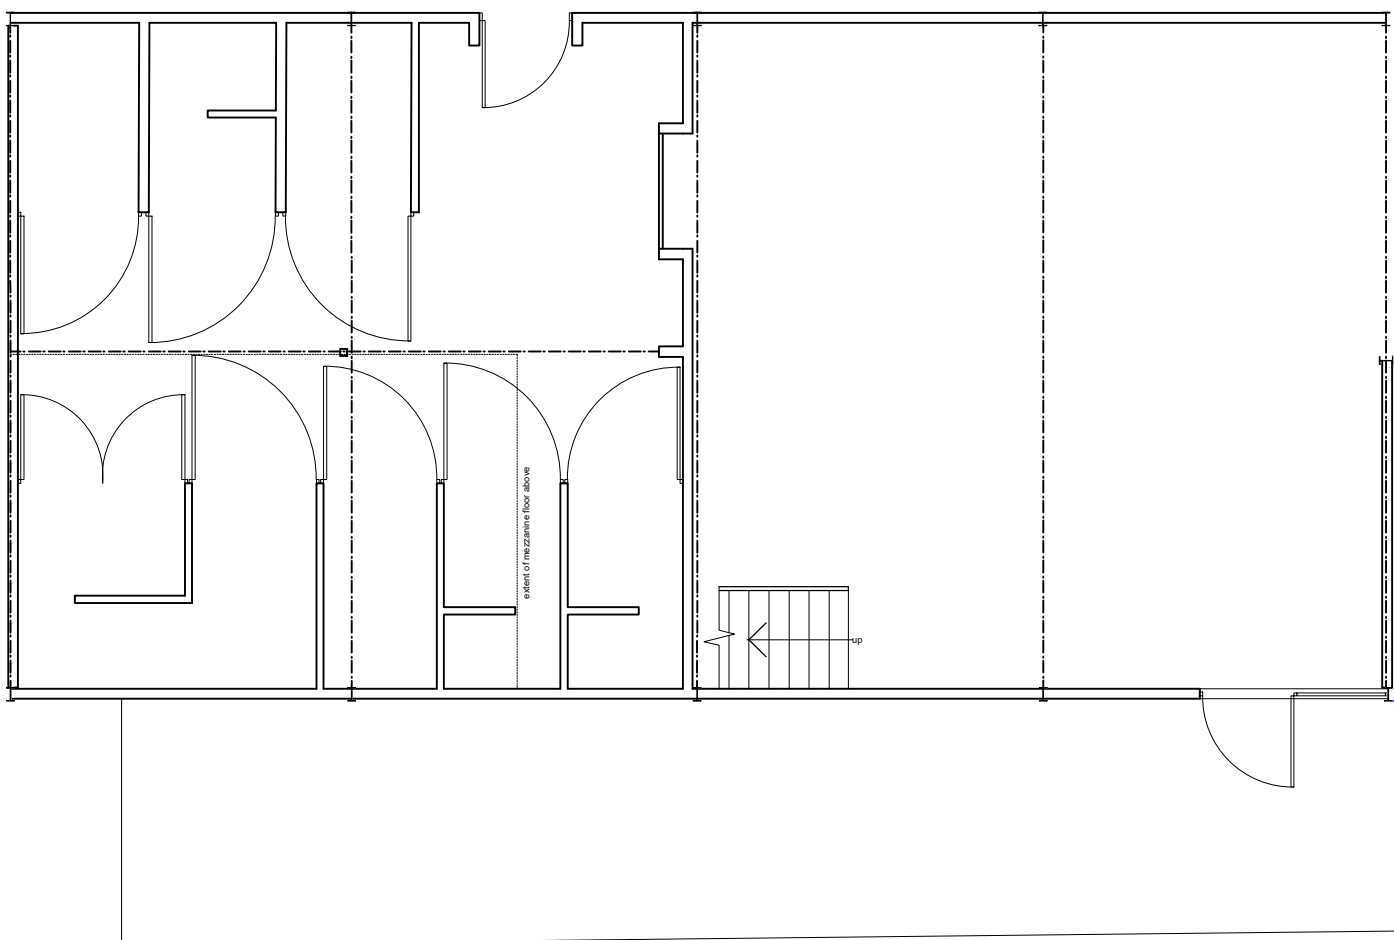

ground floor plan

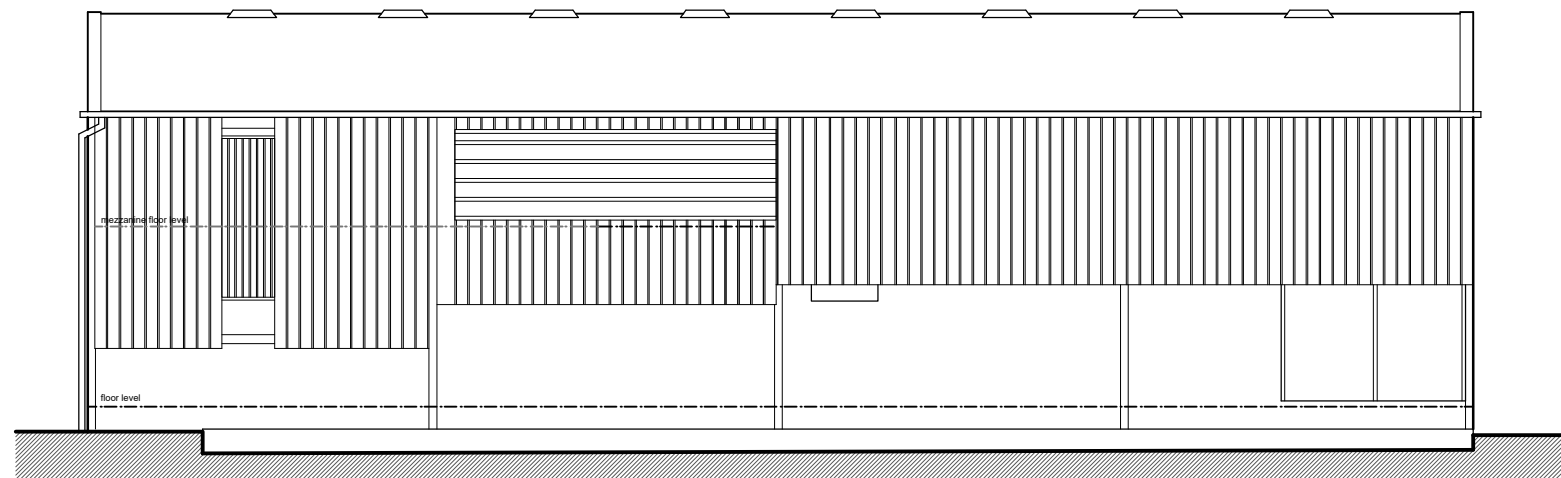

east elevation




Existing gravel yard (west)



Existing gravel yard (north)




field grass (east)

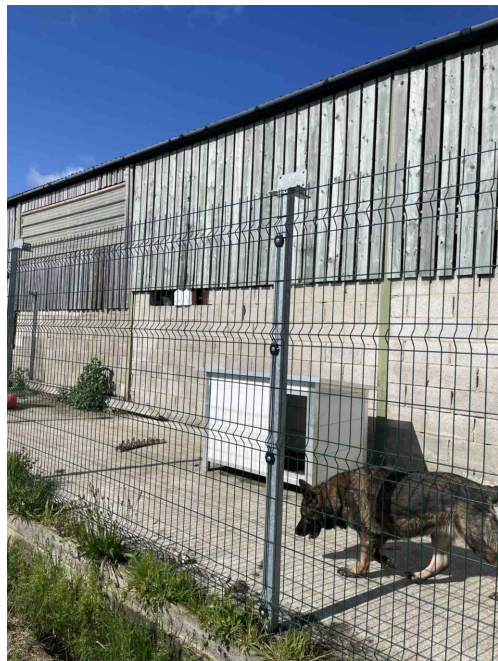

concrete (east)



existing site plan - 1:200

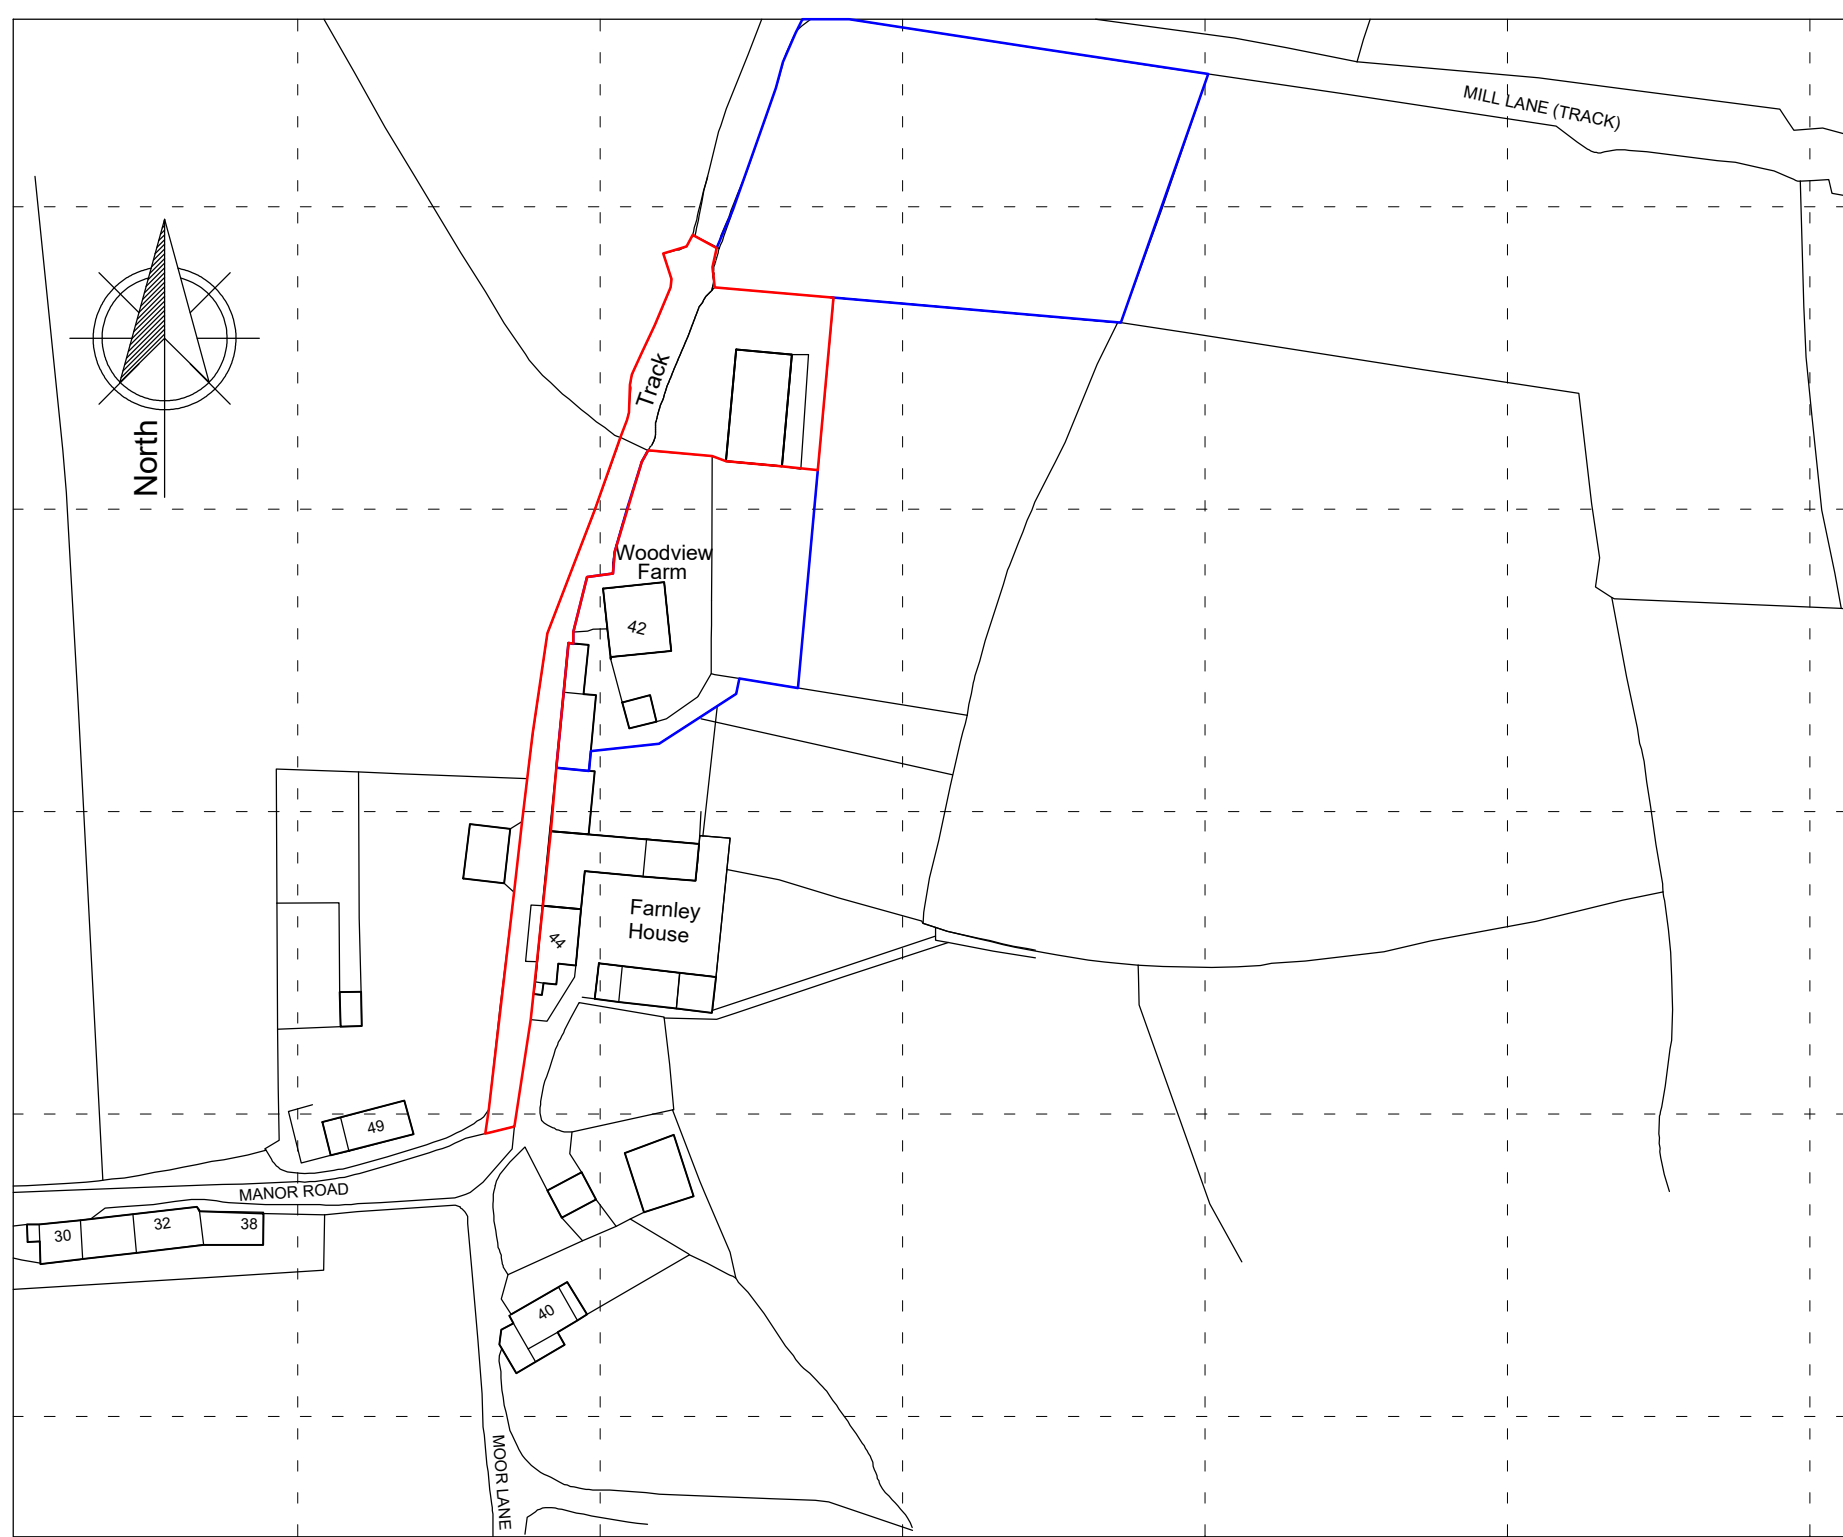

location plan - 1:2500

This drawing has been prepared specifically for the purpose of obtaining Planning Permission and/or Building Regulation Approval. Its suitability for other purposes, without supplementary details and specifications cannot be guaranteed. The Permissions and/or Approvals are beyond the Architects control, and no guarantee that such will be granted is given or to be inferred by reason of the preparation of this drawing.

Only figured dimensions are to be used. All dimensions to be checked on site. This drawing together with the design is the property and copyright of the Architect and must not be reproduced without prior written permission.

P03	Amended redline to include access to public highway	21.01.26	JW	NG
P02	Added existing surface areas	09.01.26	JW	NG
P01	Drawing originated	14.10.24	JW	NG
rev.	description	date	drawn	approved

ADP

project **Proposed Barn Conversion to Hydrotherapy Pool**
at **Woodview Farm, 42 Manor Road**
Farnley Tyas, HD4 6UL
for **Julian Chambers**

title **GA as existing and location plan**
number **23034D-10-P03**
scale **1:100 & 1:1250**
size **A1**