




NOTES:
 Any errors or omissions to be reported to Code L6 immediately.
 This drawing and design is the copyright of Code L6 and is not to be used for any purpose without their consent.

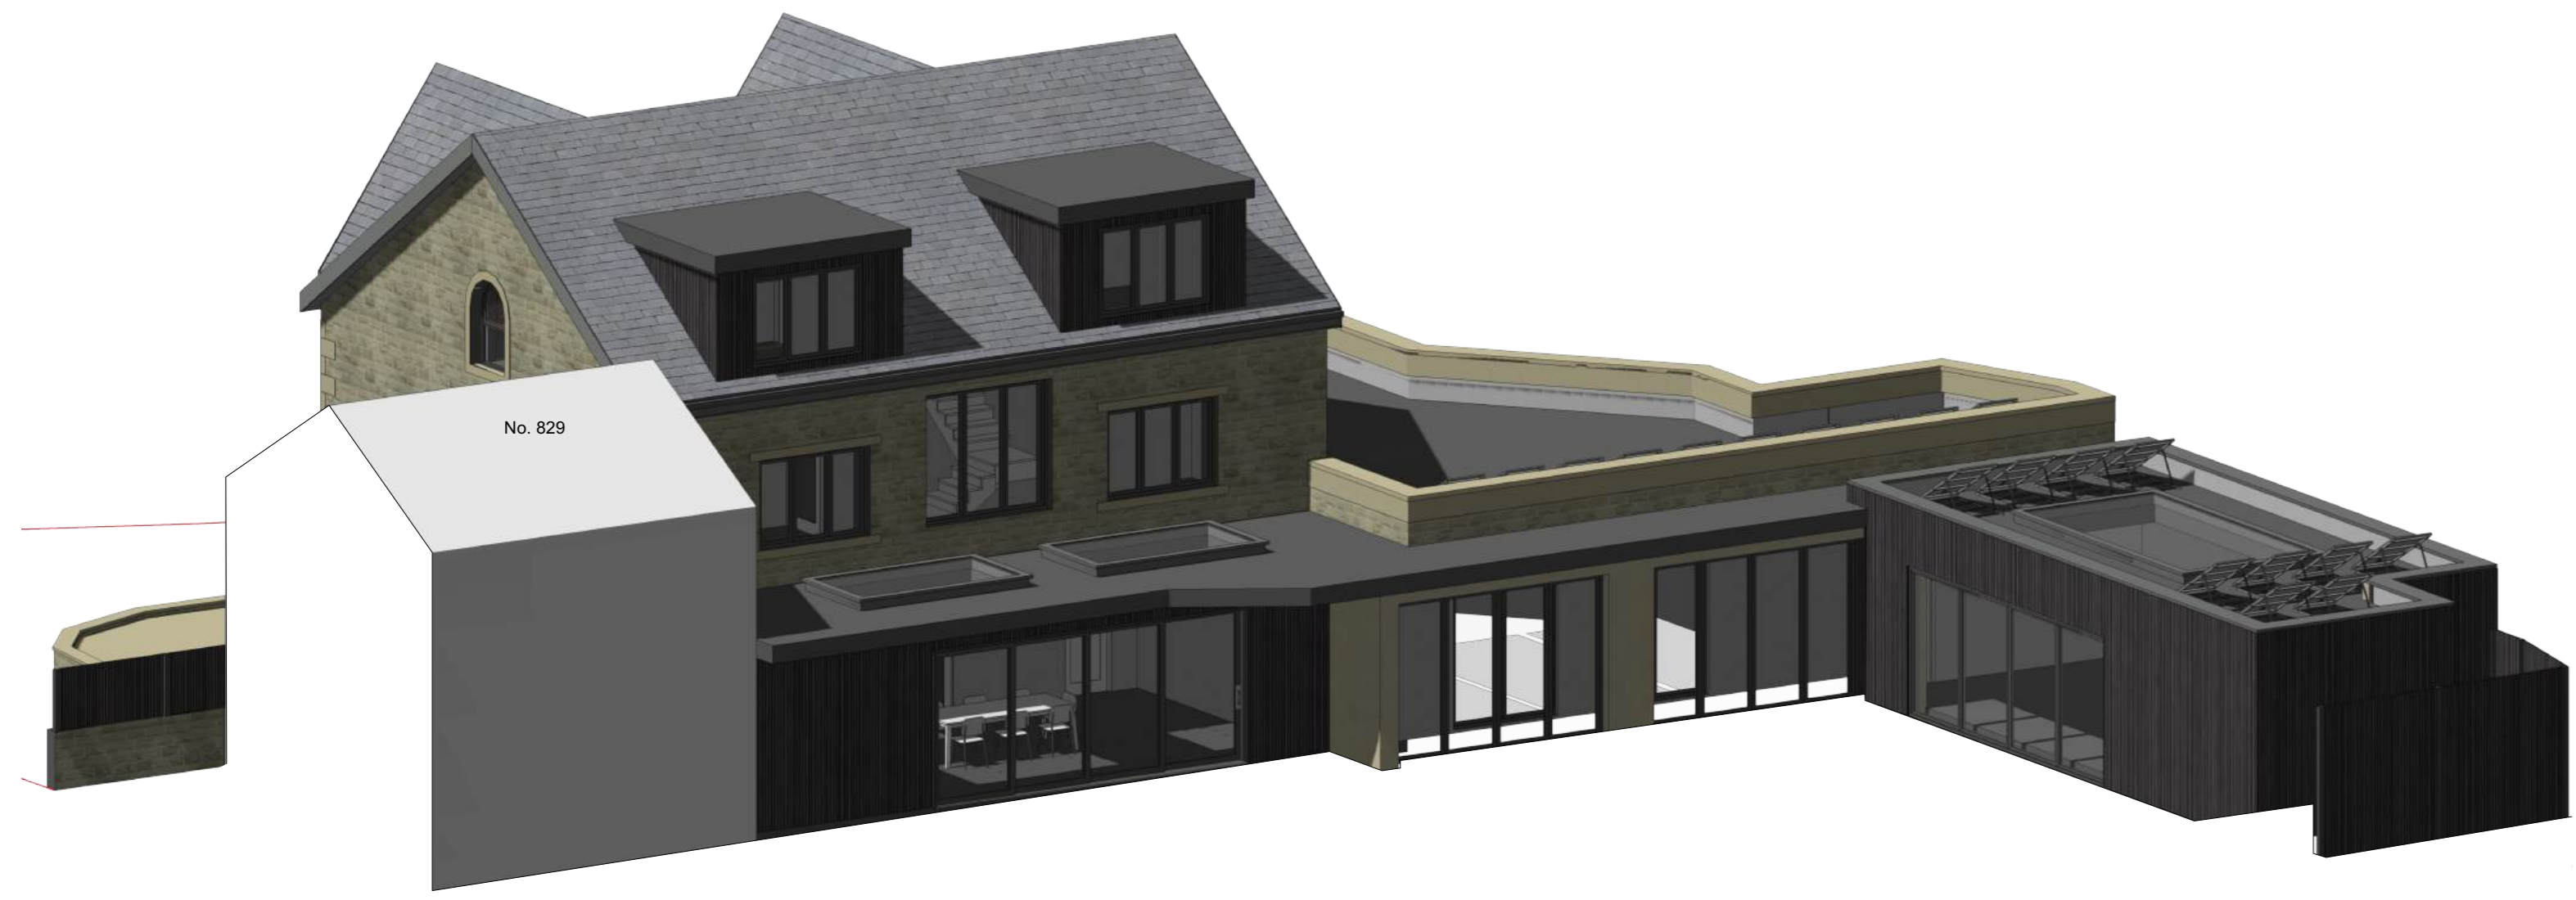

3D View As Proposed
 Scale 1:100

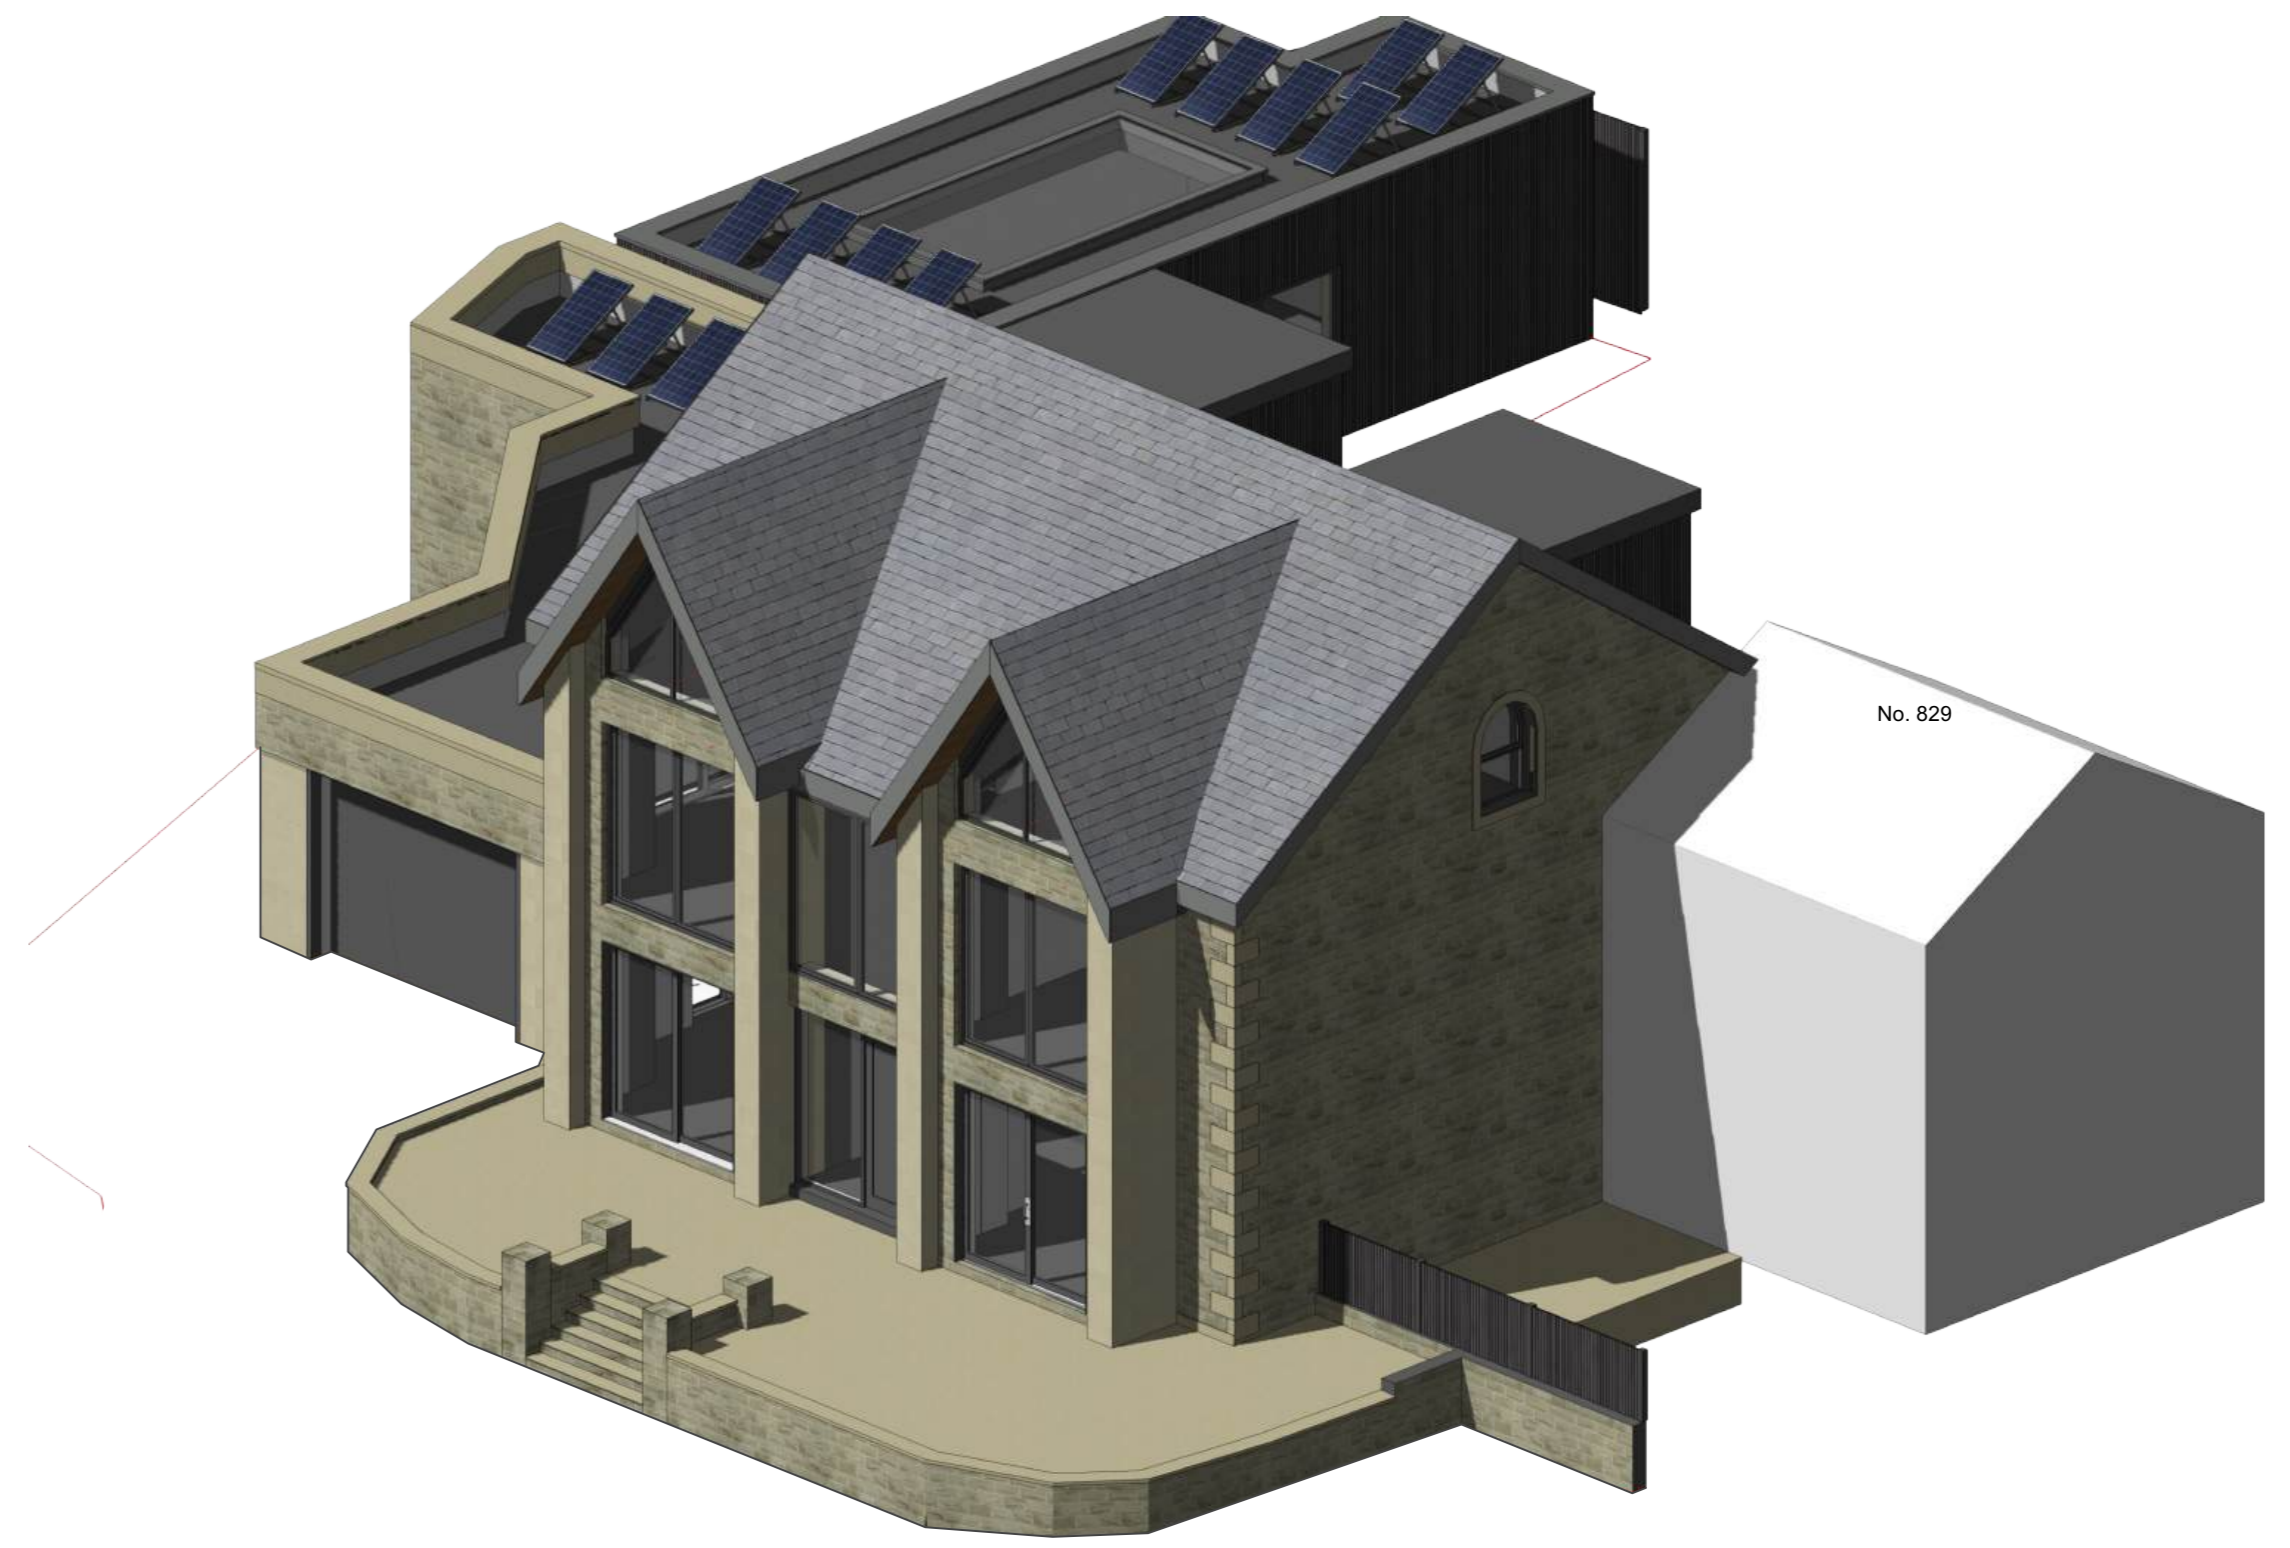

3D View As Proposed
 Scale 1:100

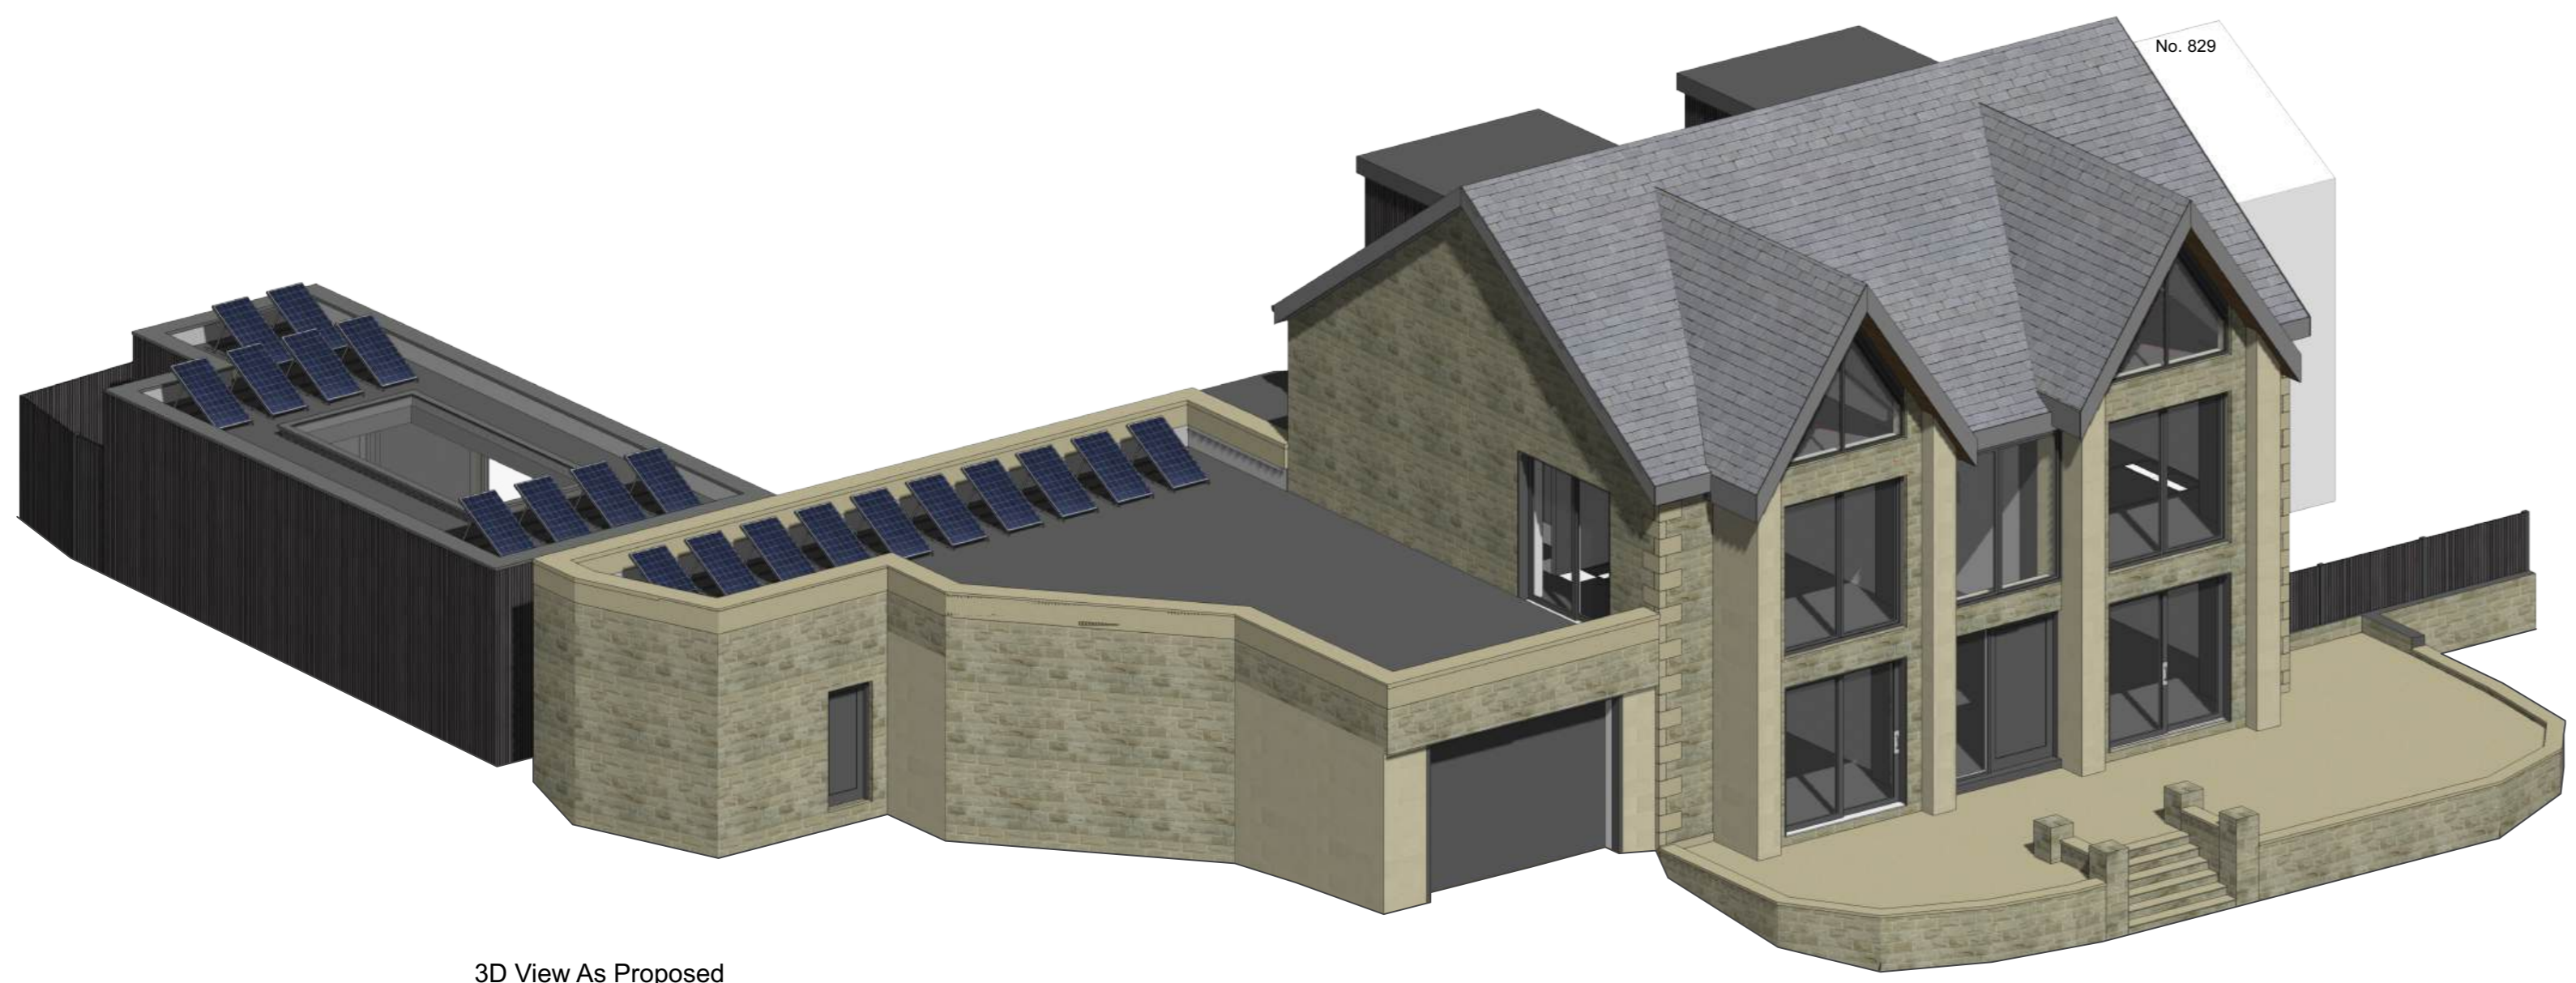

3D View As Proposed
 Scale 1:100

A	Garage size reduced	18/05/26
rev	details	date

Code L6
Architects Ltd
 No 2 Warehouse, The Wharf,
 Sowerby Bridge,
 HX6 2AG
 T: 01422 648431
 E: info@codeL6.com
 W: www.CODEL6.com

Project:
 894 Huddersfield Road,
 Ravensthorpe,
 WF14 9HS

Client:
 Mr Z. S
 Drawing:
 Isometric Views As Proposed

Date:	Scale:	Size:
04/12/24	varies	A1

Drawing Number:
24-044-12A