


General Notes


THIS DRAWING HAS BEEN PREPARED FROM HAND MEASURED SURVEY INFORMATION AND IS FOR INFORMATION PURPOSES ONLY. DO NOT SCALE FROM DRAWING. USE FIGURED DIMENSIONS ONLY. ALL DIMENSIONS MUST BE CHECKED AND VERIFIED ON SITE PRIOR TO COMMENCEMENT OF WORK AND DESIGNER TO BE NOTIFIED OF ANY DISCREPANCIES. MEASUREMENTS TAKEN AT APPROX 1.2M FROM GROUND LEVEL. DUE TO WALL VARIATIONS MEASUREMENTS MAY DIFFER.

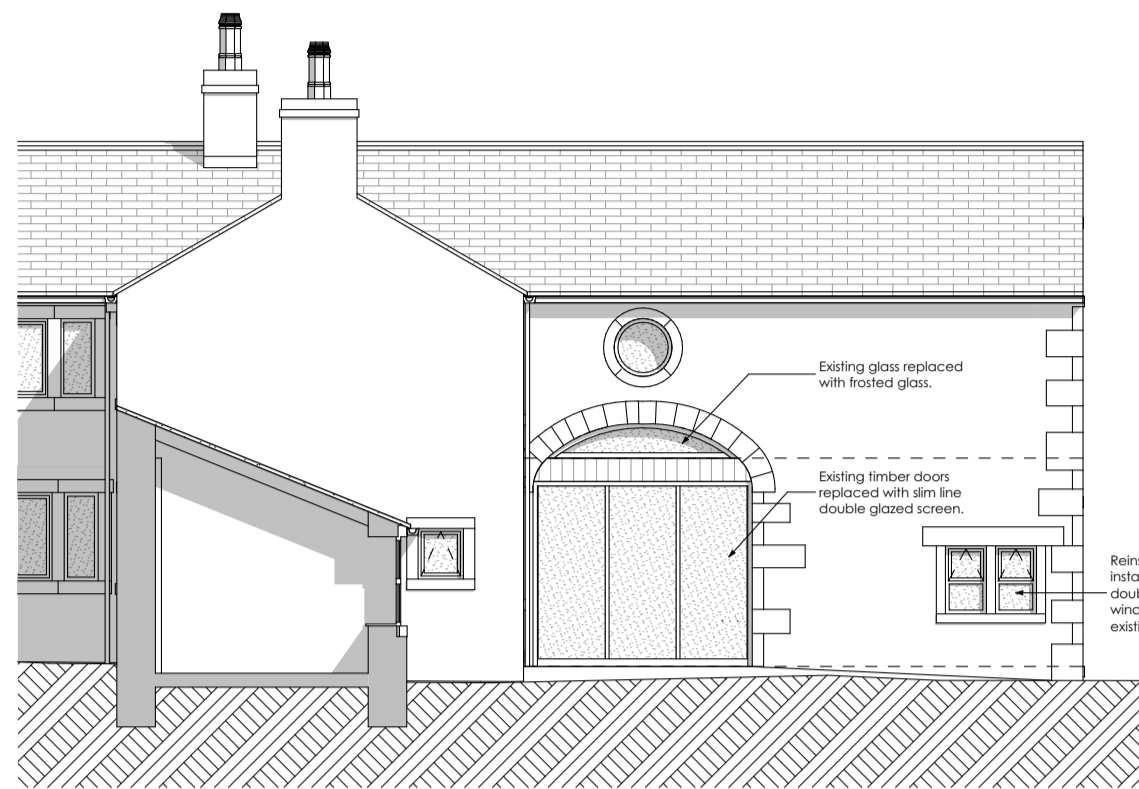


Elevation 1 1:100




Elevation 2 1:100

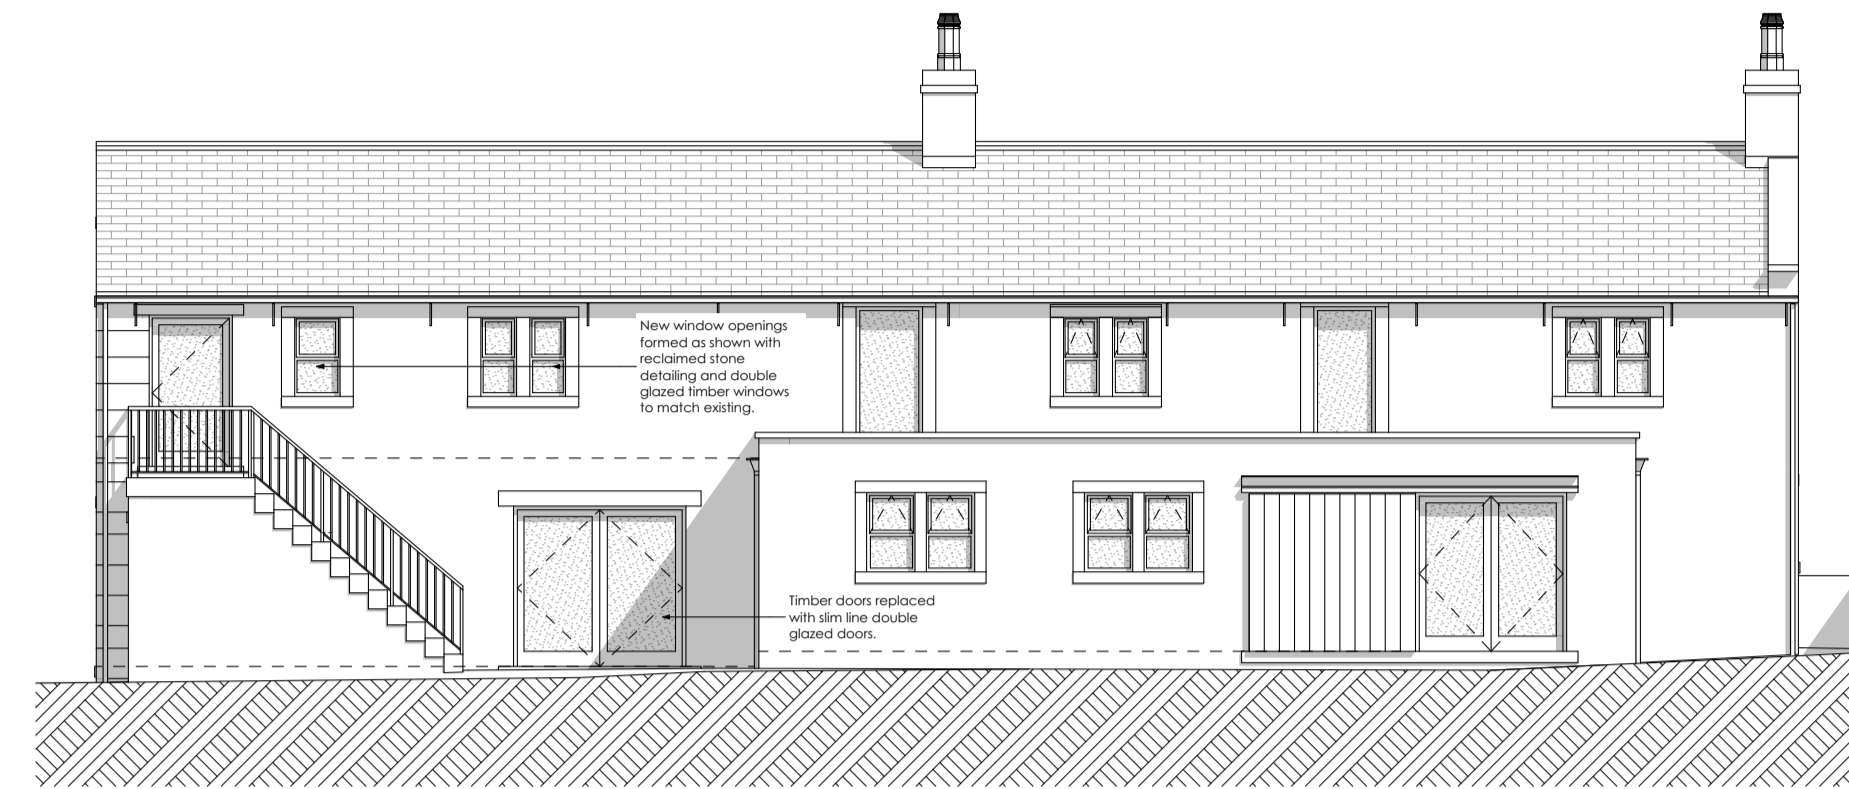


Elevation 3 1:100

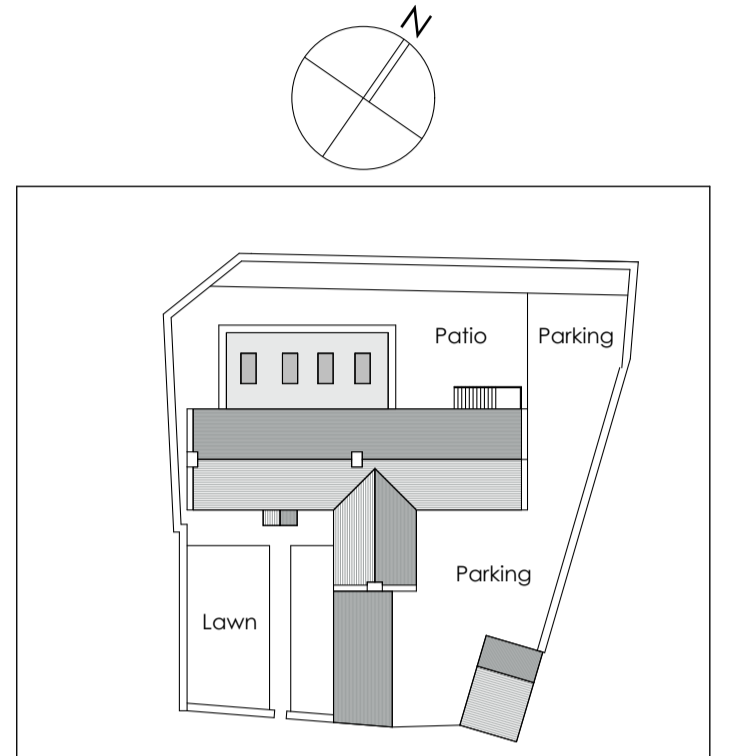

Block Plan 1:500

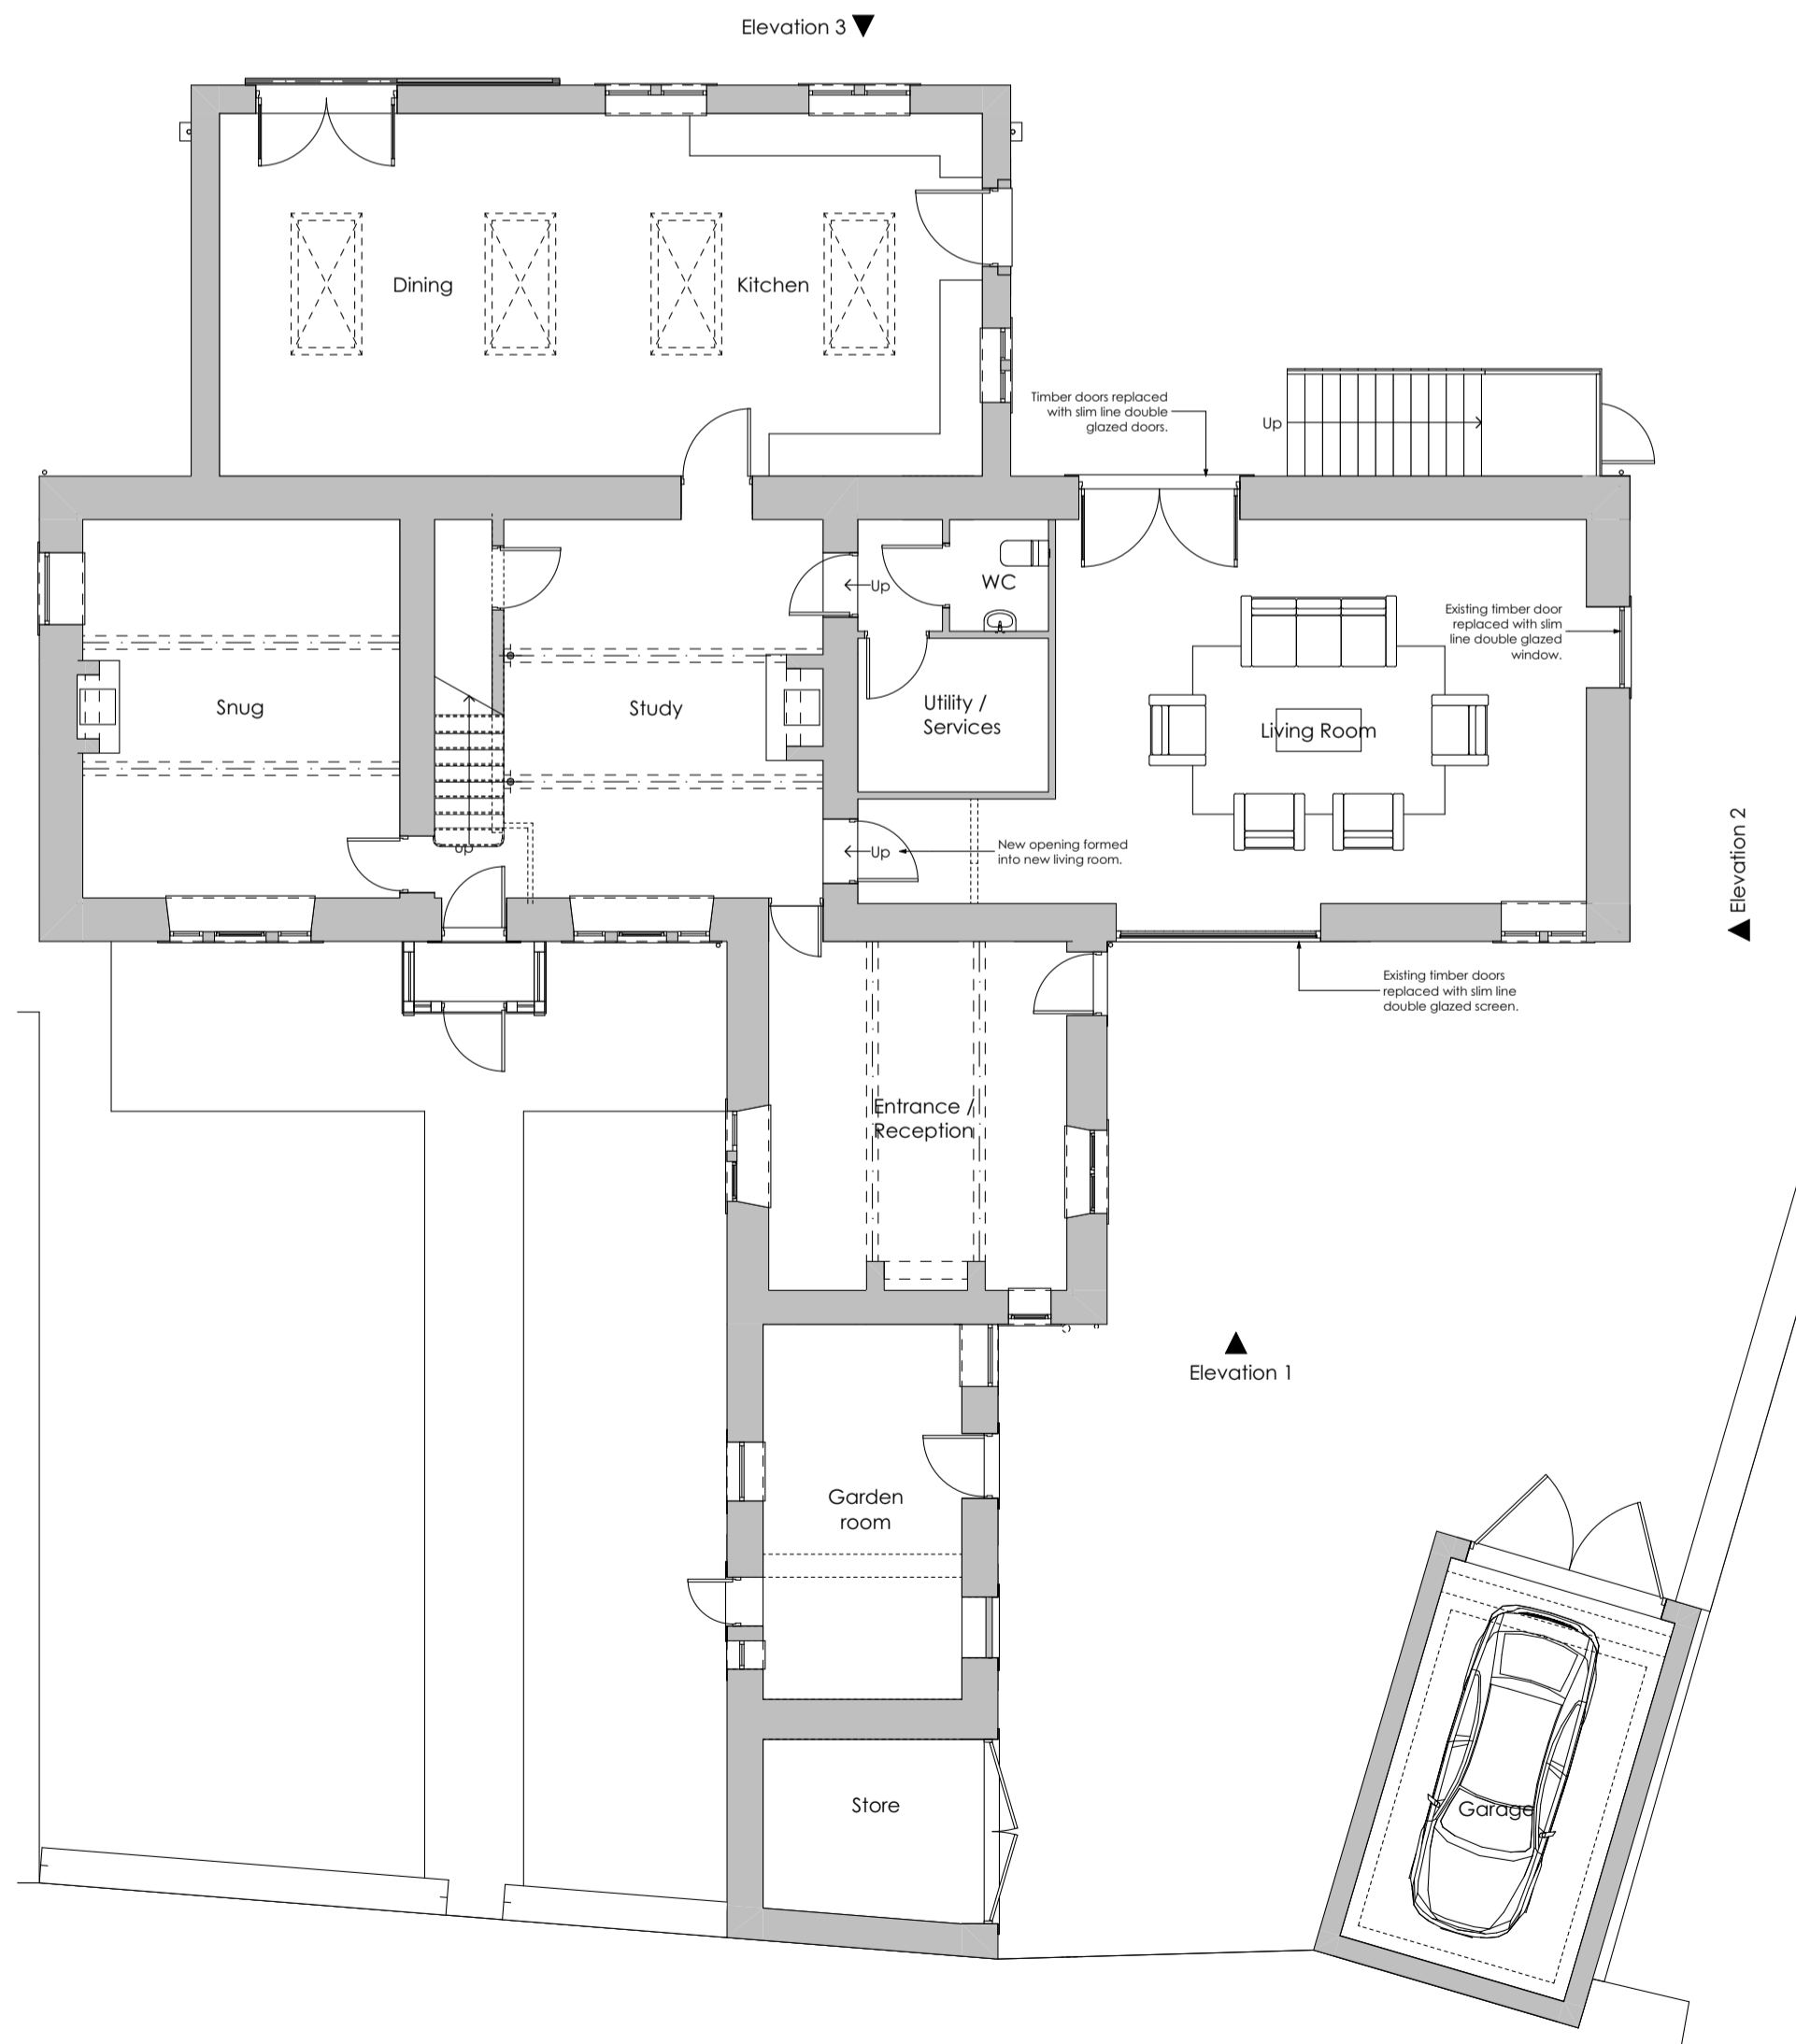

Ground Floor 1:100

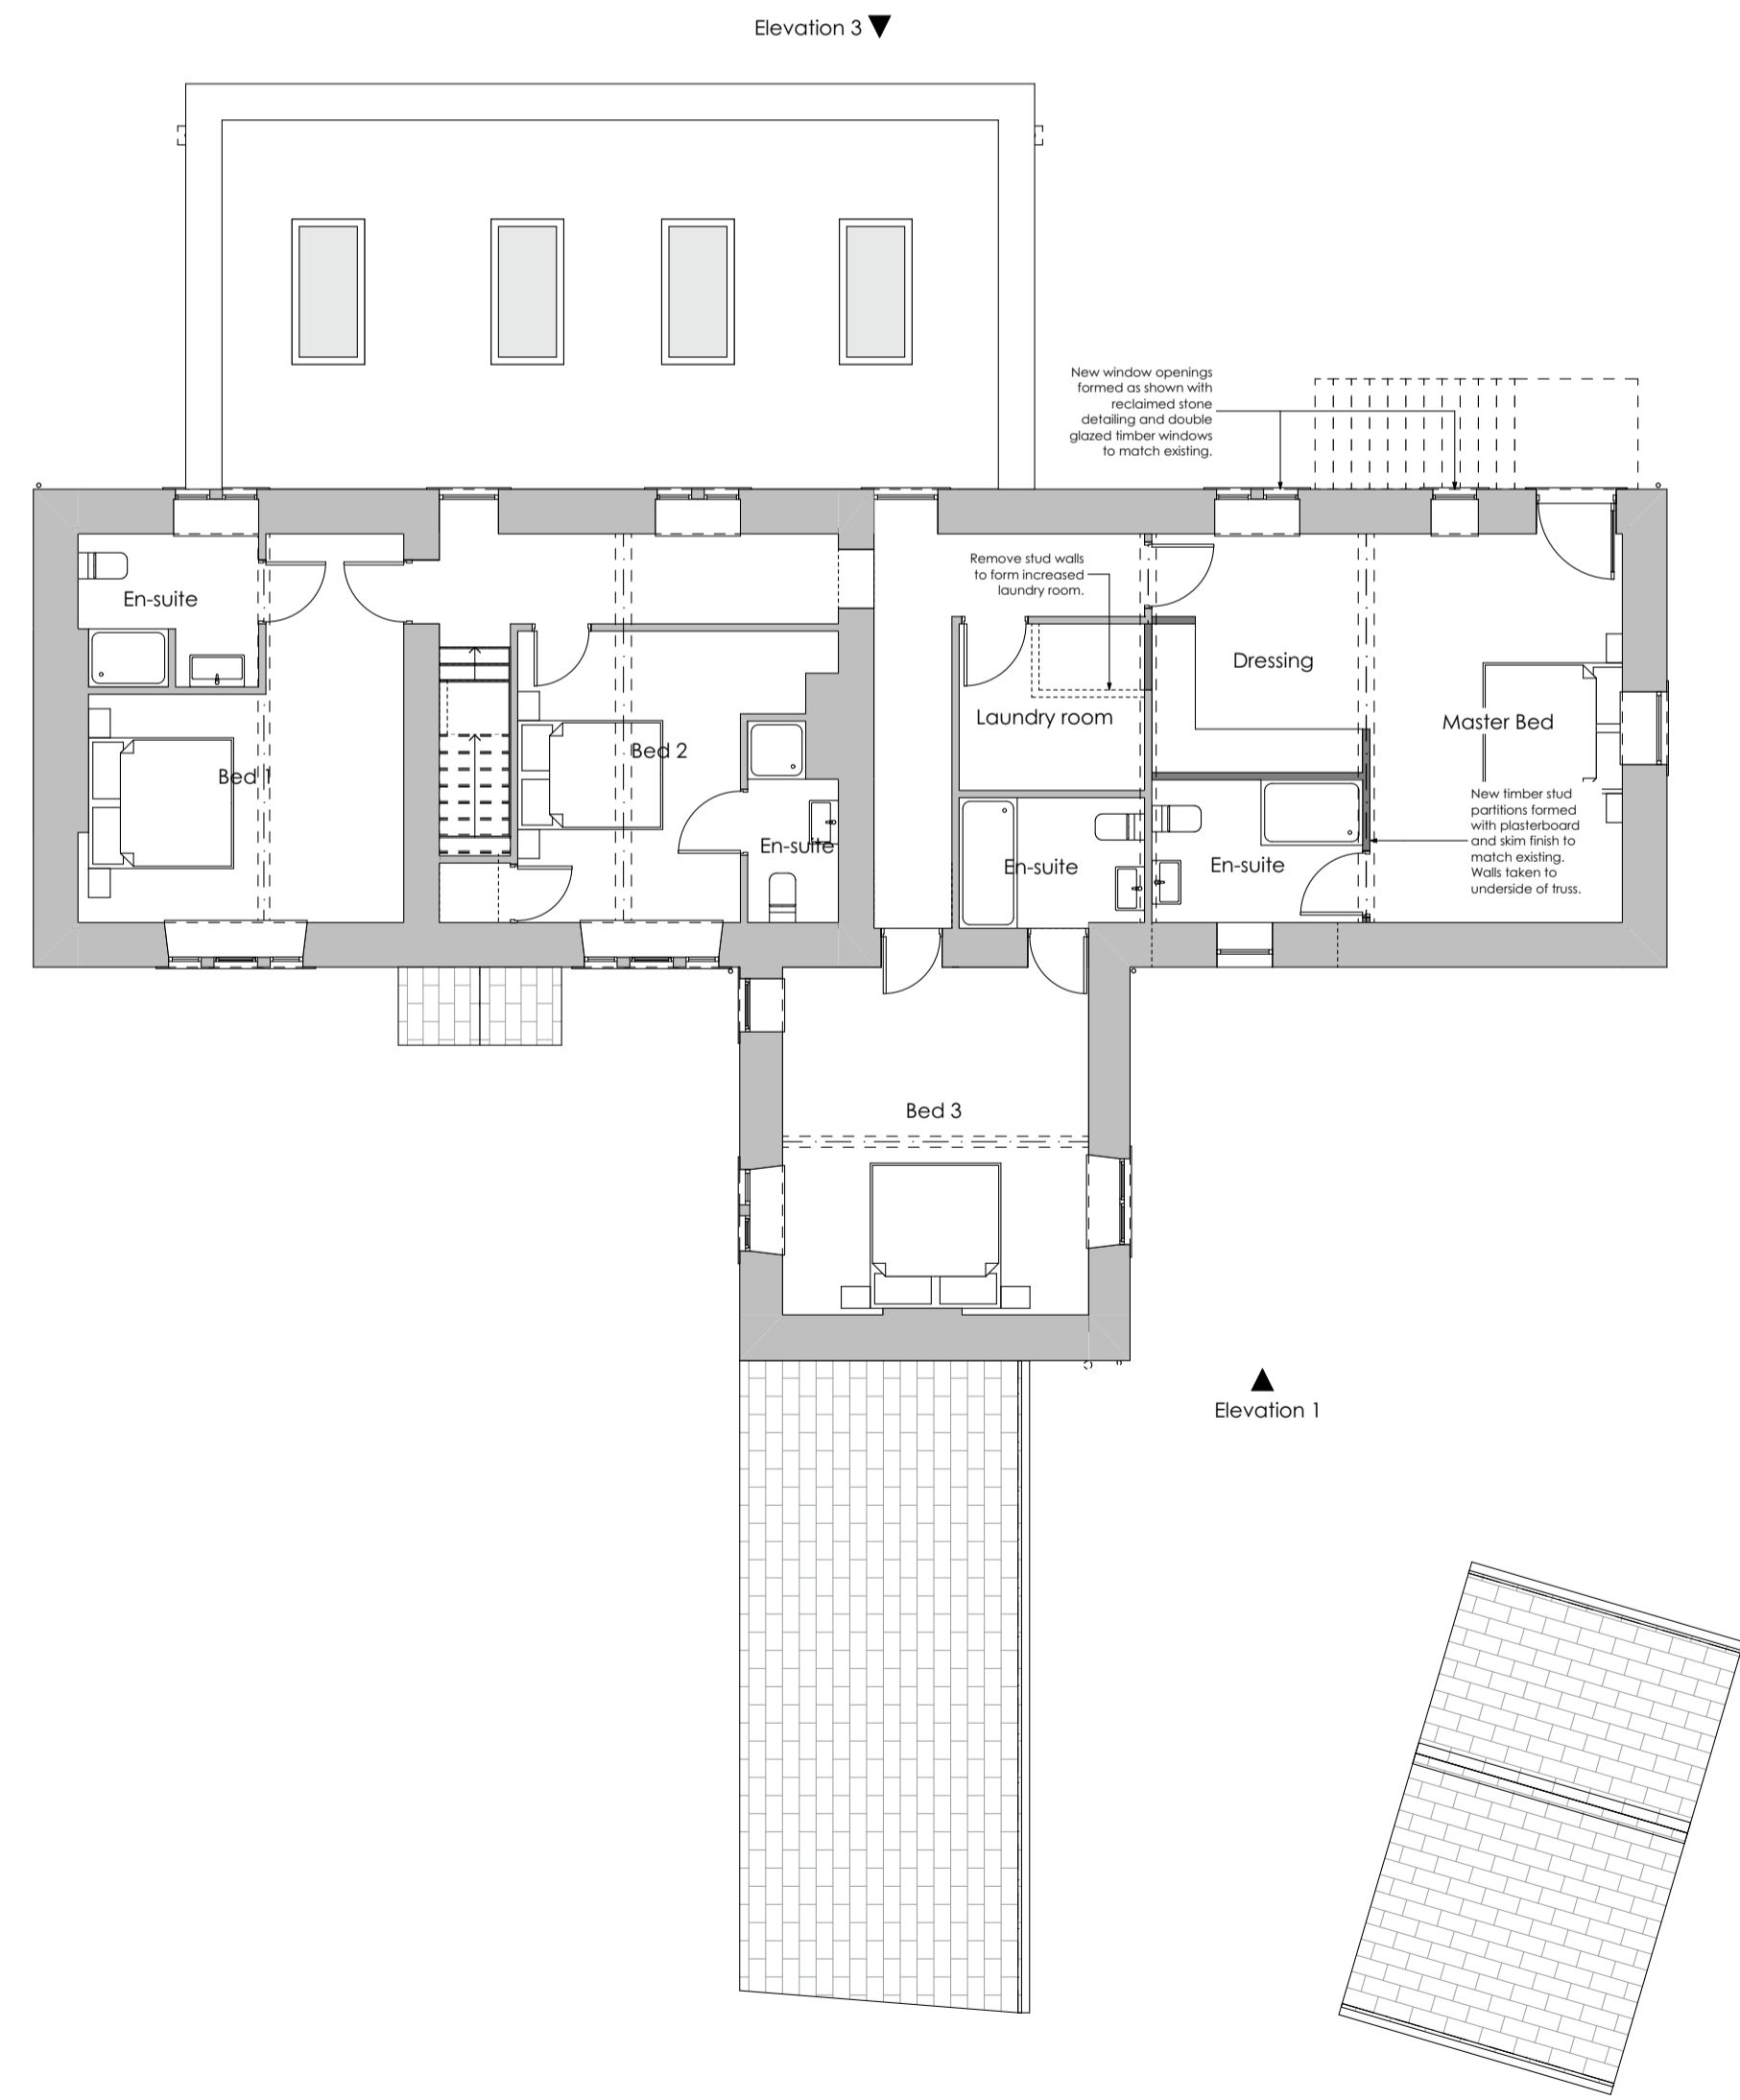

First Floor 1:100

Revision	Description	Issued	Checked	Date
----------	-------------	--------	---------	------

Client: Mr S Morris
Project: Beach Farm House, 21 Manor Road, Farnley Tyas Huddersfield
Drawing: Proposed Plans / Elevations

Drawing Status:
Listed Building / Planning Application

Date: MAR 23	Scale @ A1: 1:100/500	Drawn by: AB
Project No: 019	Drawing No: (0-) 02	Revision: