



Position of Flue for Wood Burning Stove

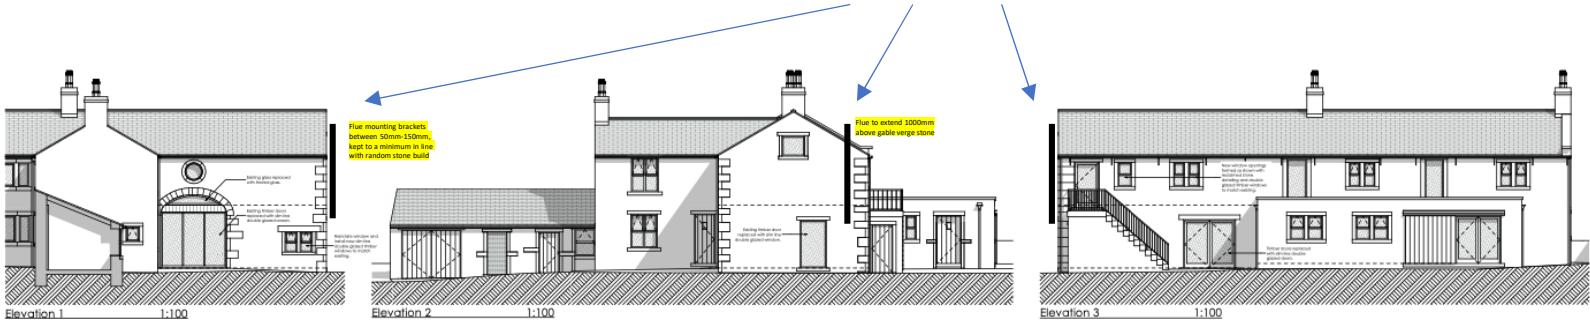

Position of Wood Burning Stove

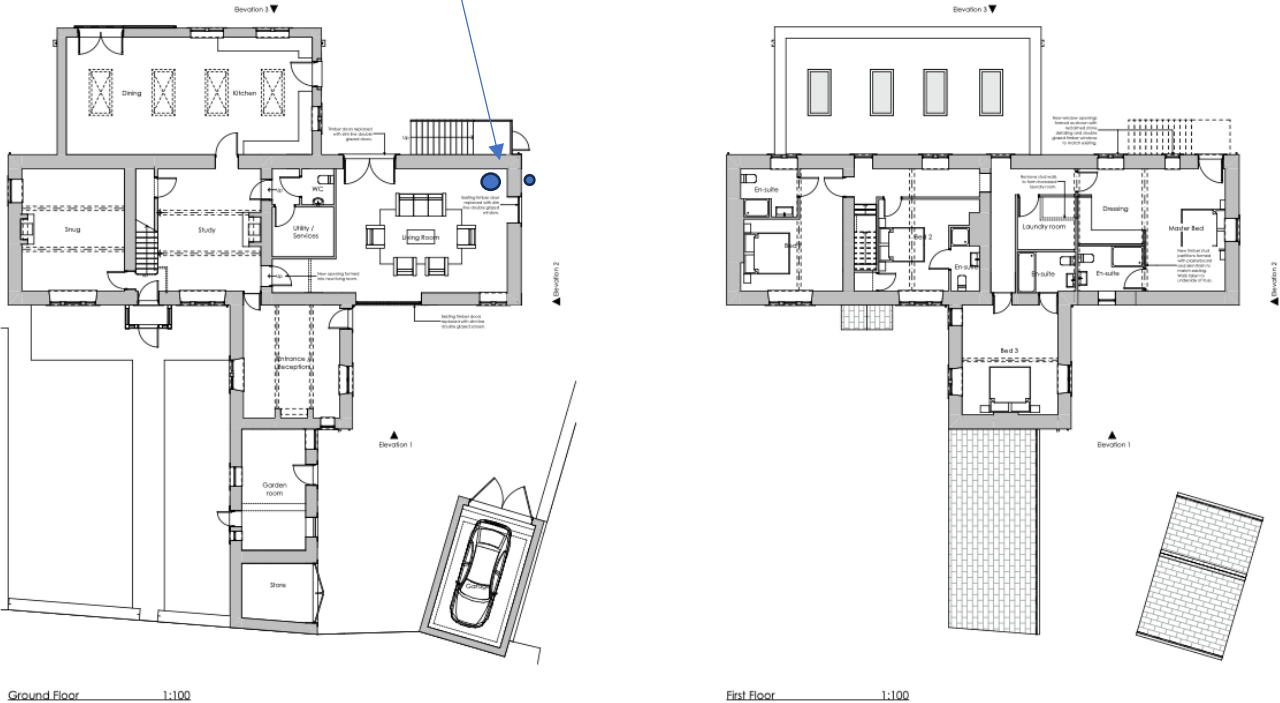

Mr Ian Mann & Mrs Helen Mann
 Beech Farm House
 21 Manor Road
 Farnley Tyas
 HD4 6UL