



proposed single storey extension

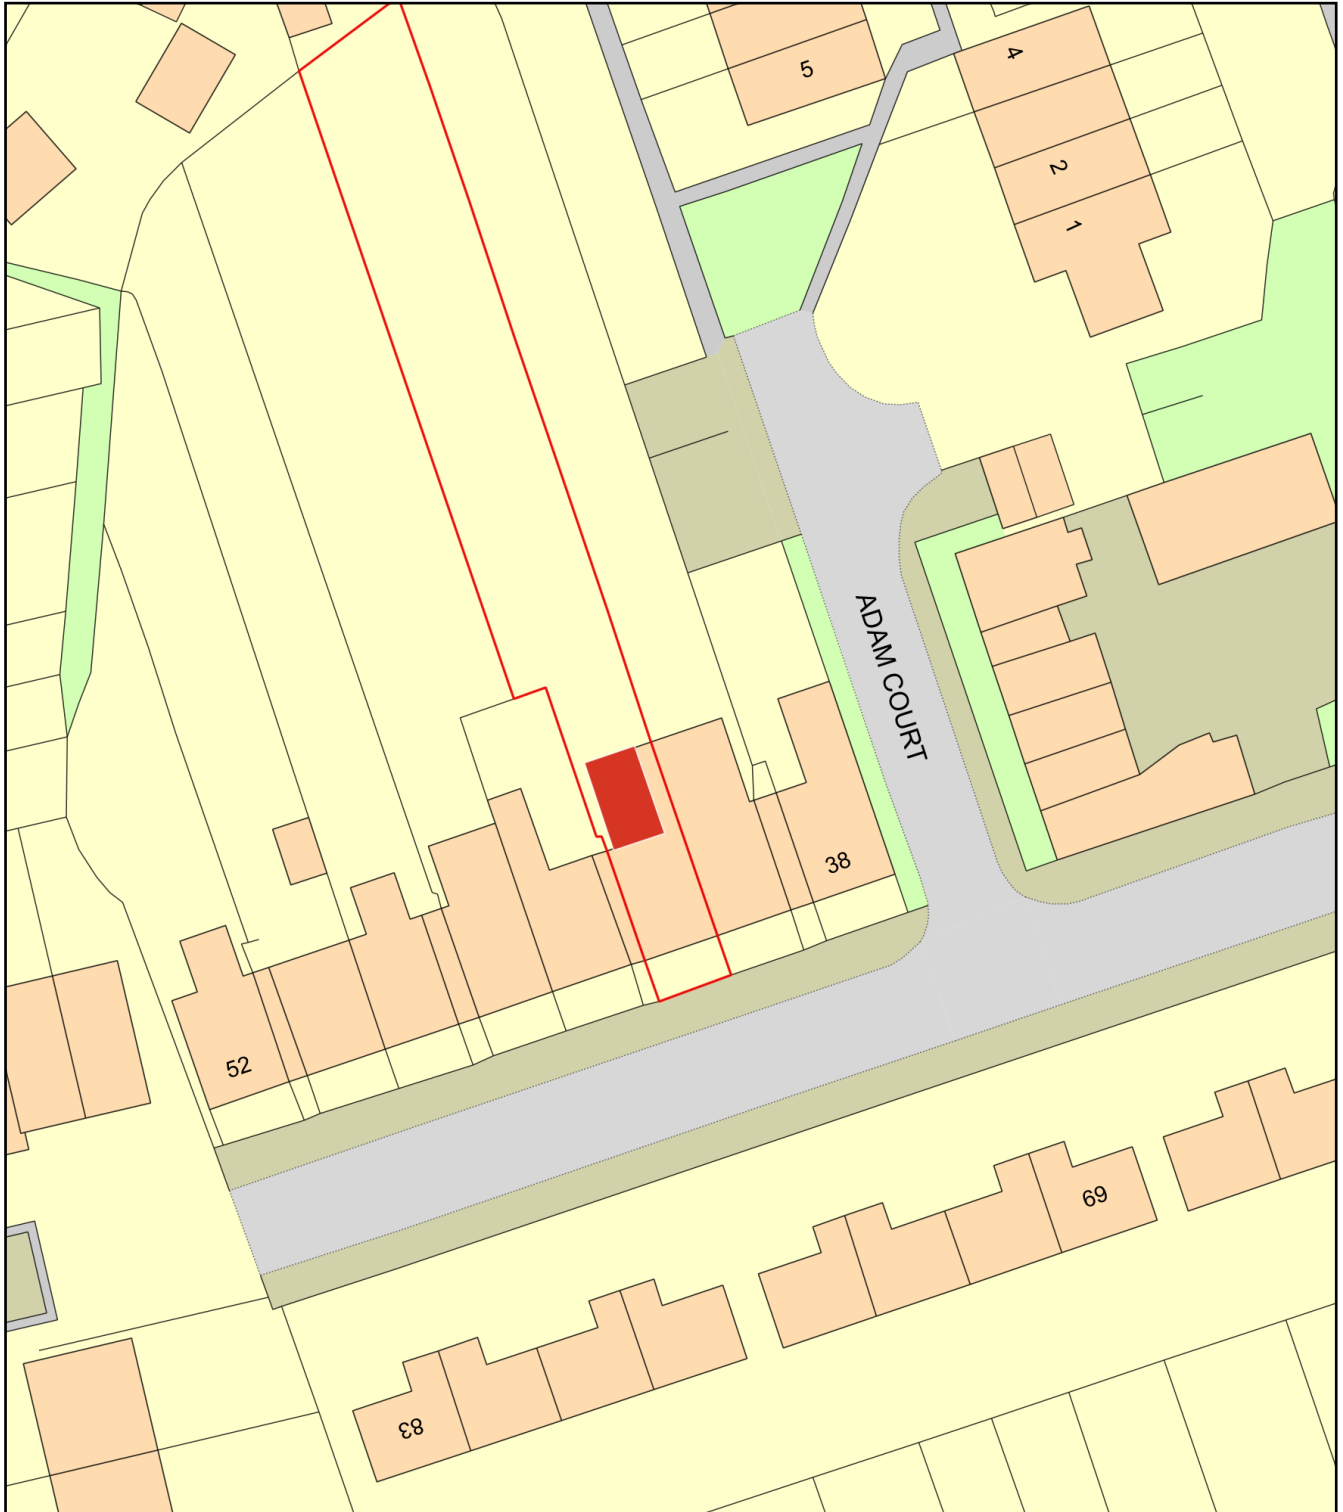

0 20
Metres

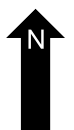

Plan Produced for: A and L Peters

Date Produced: 19 Jan 2026

Plan Reference Number: TQRQM26019191956825

Scale: 1:500 @ A4