


Marsden Mechanics Hall - Location Plan

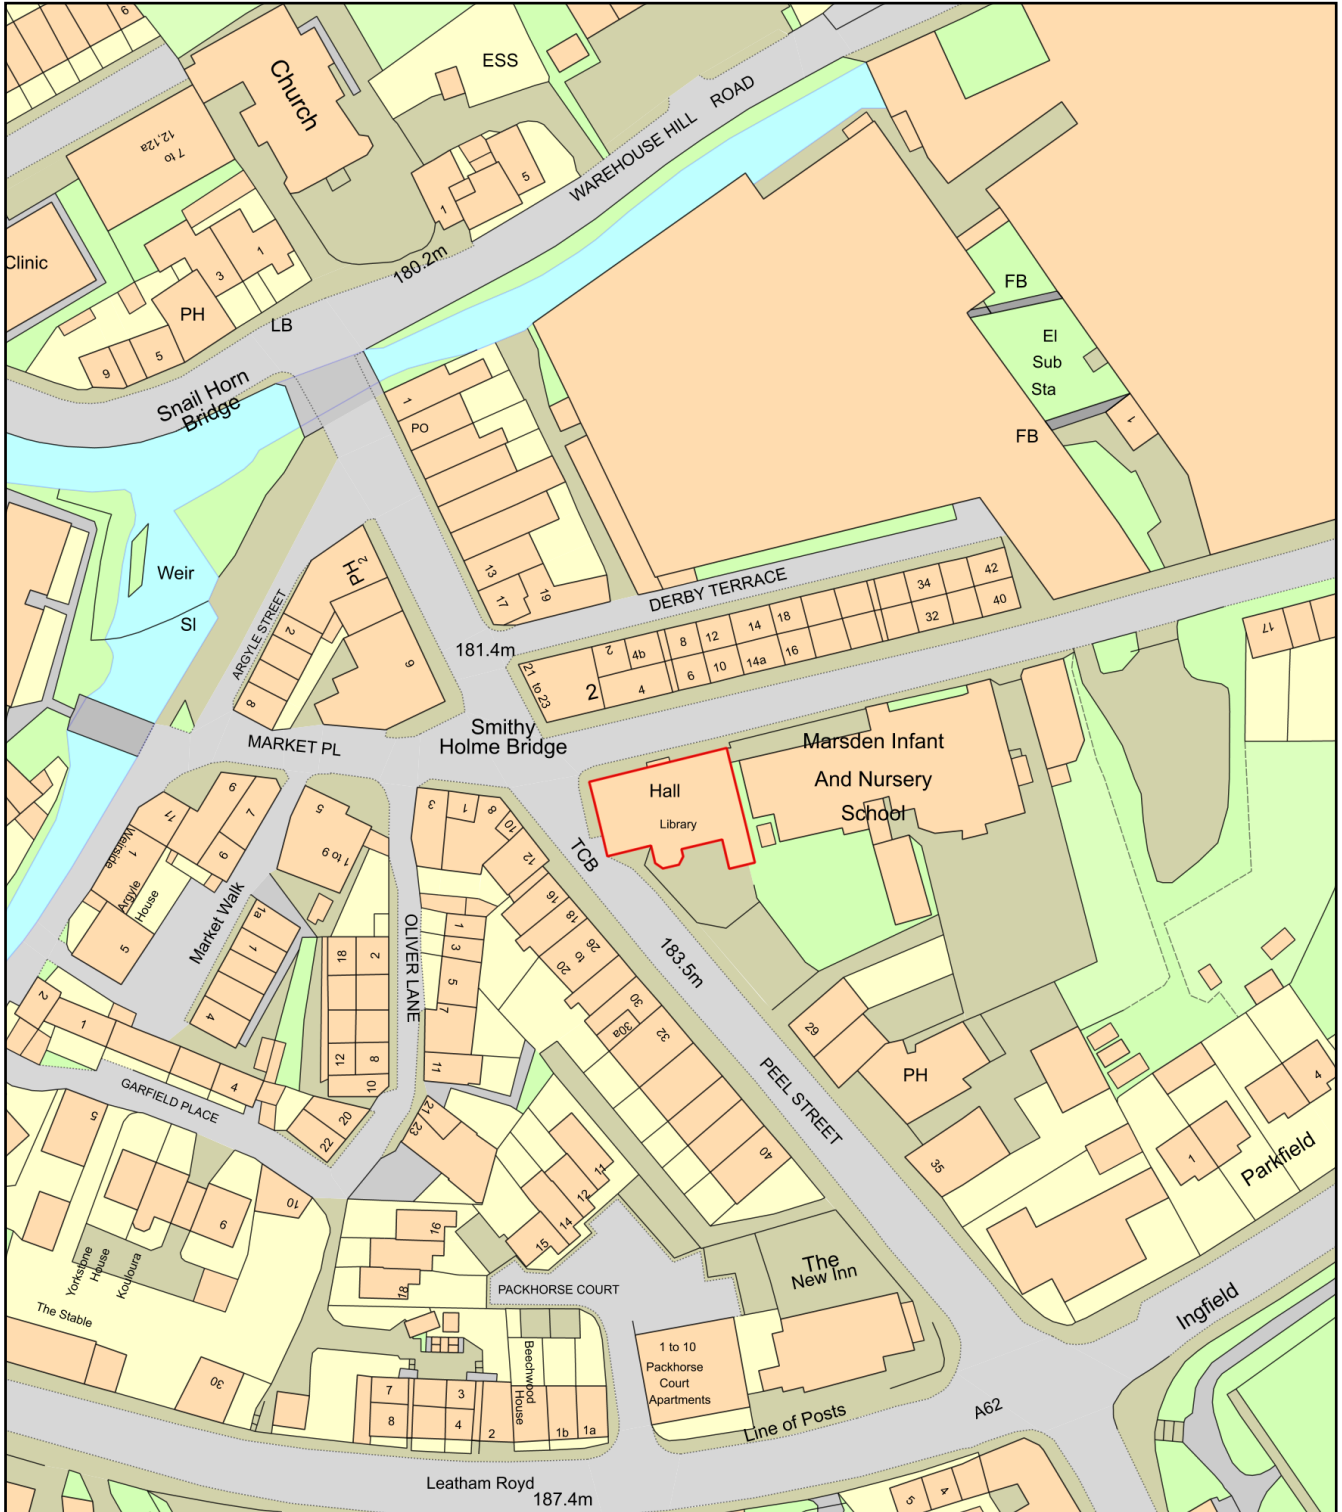

Plan Produced for: Green View Projects

Date Produced: 19 Jan 2026

Plan Reference Number: TQRQM26019132718696

Scale: 1:1250 @ A4