
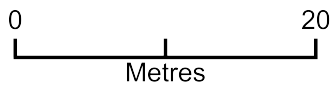


Marsden Mechanics Hall

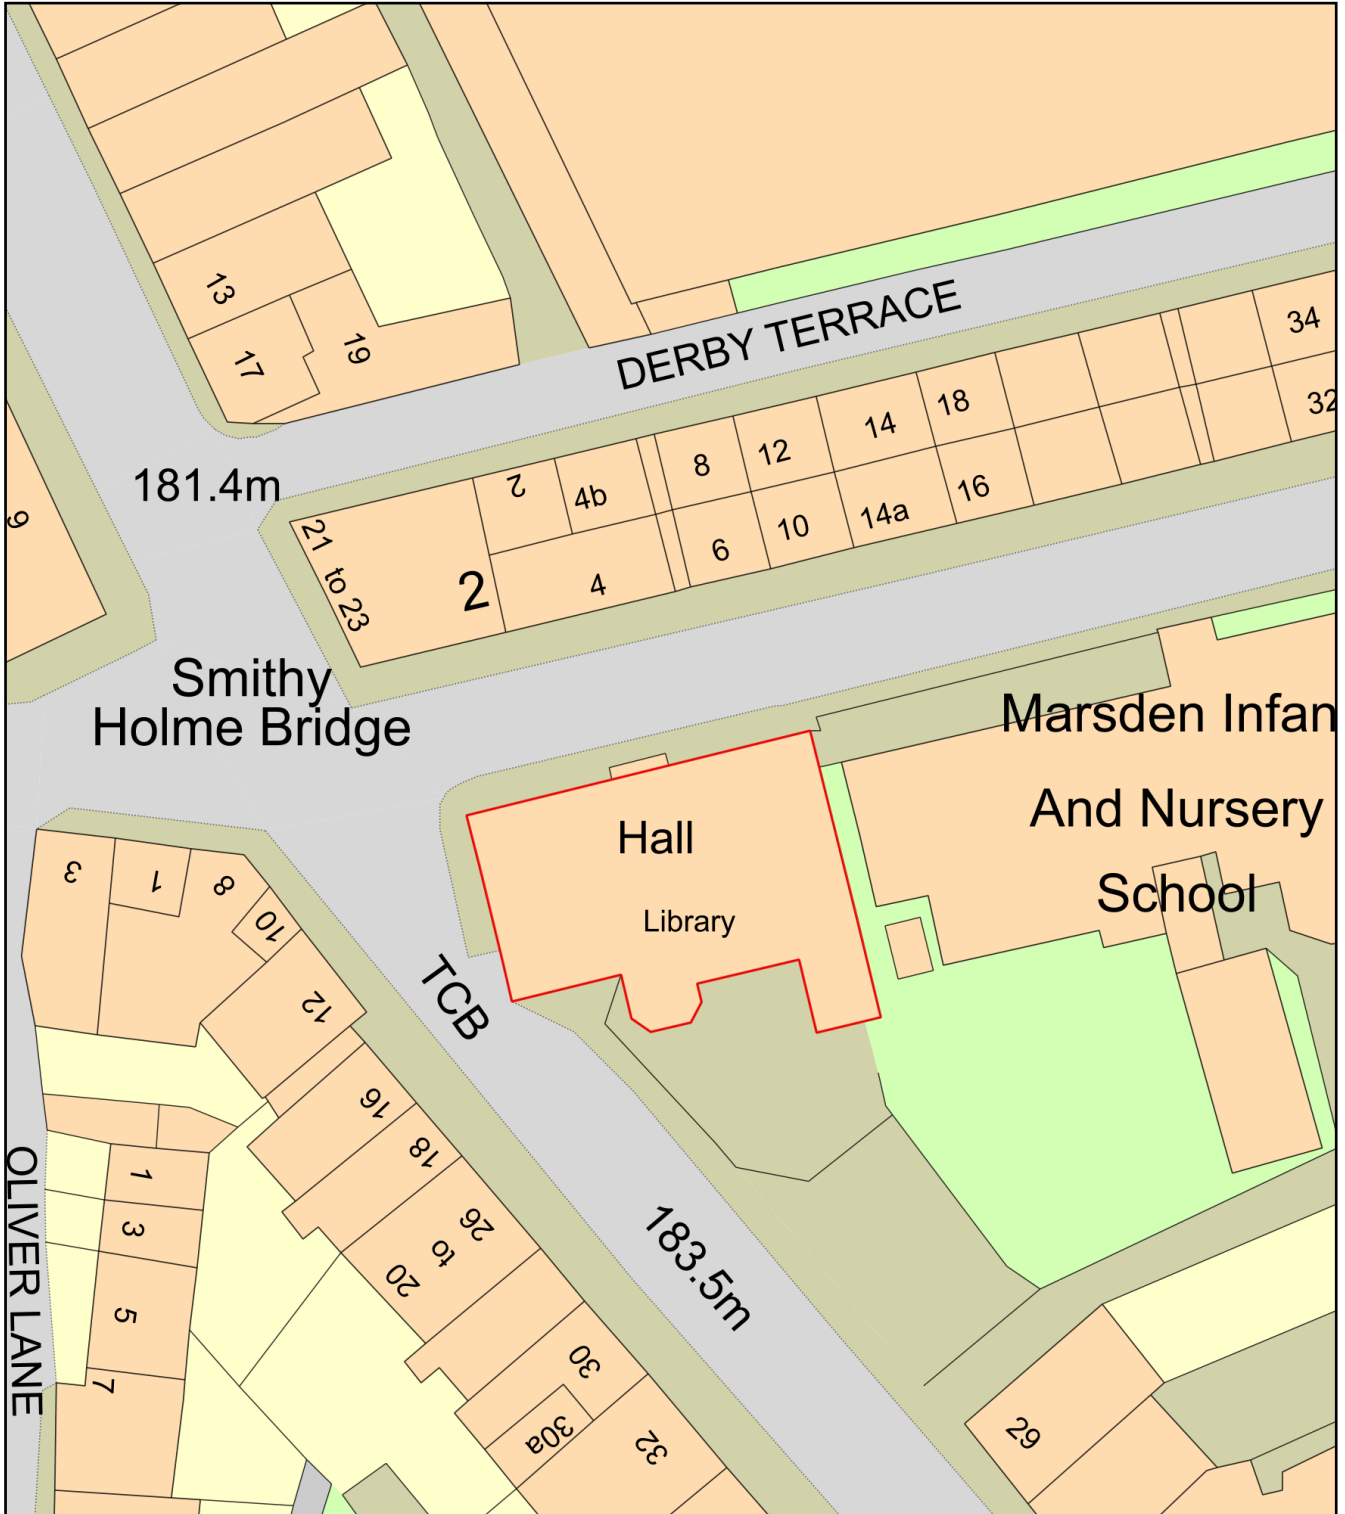

Plan Produced for: Green View Projects

Date Produced: 19 Jan 2026

Plan Reference Number: TQRQM26019132634333

Scale: 1:500 @ A4