


**Note;**


ALL WORK TO BE CARRIED OUT IN ACCORDANCE WITH THE CURRENT BUILDING REGULATIONS & CODES OF PRACTICE.

ALL DIMENSIONS TO BE CHECKED ON SITE. DO NOT SCALE FROM THIS DRAWING.

ALL WORKS UNDERTAKEN TO THE SATISFACTION OF BUILDING CONTROL INSPECTORS.

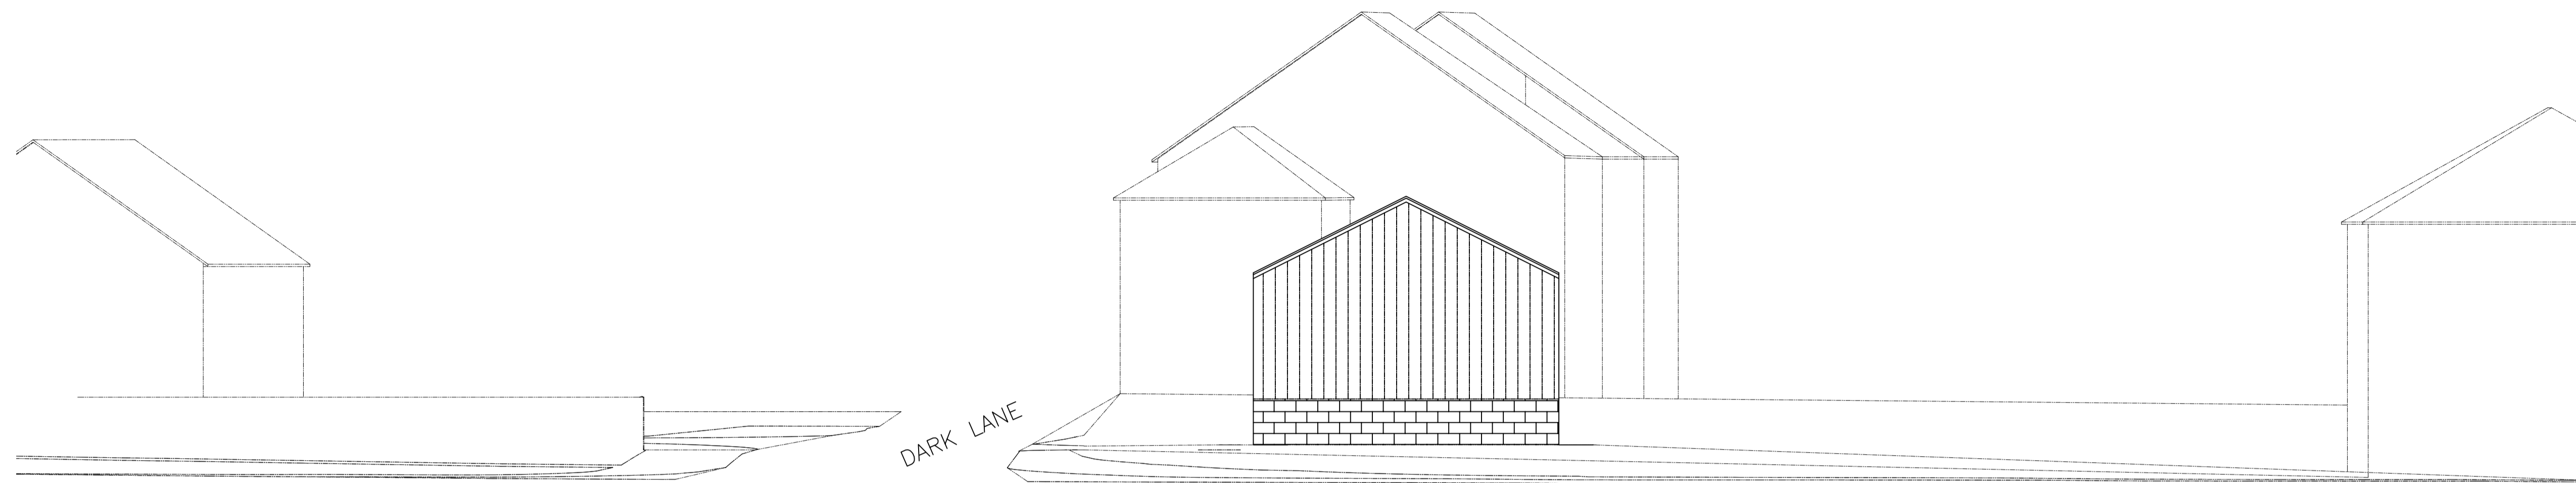

WELLINGTON STREET  
ELEVATION

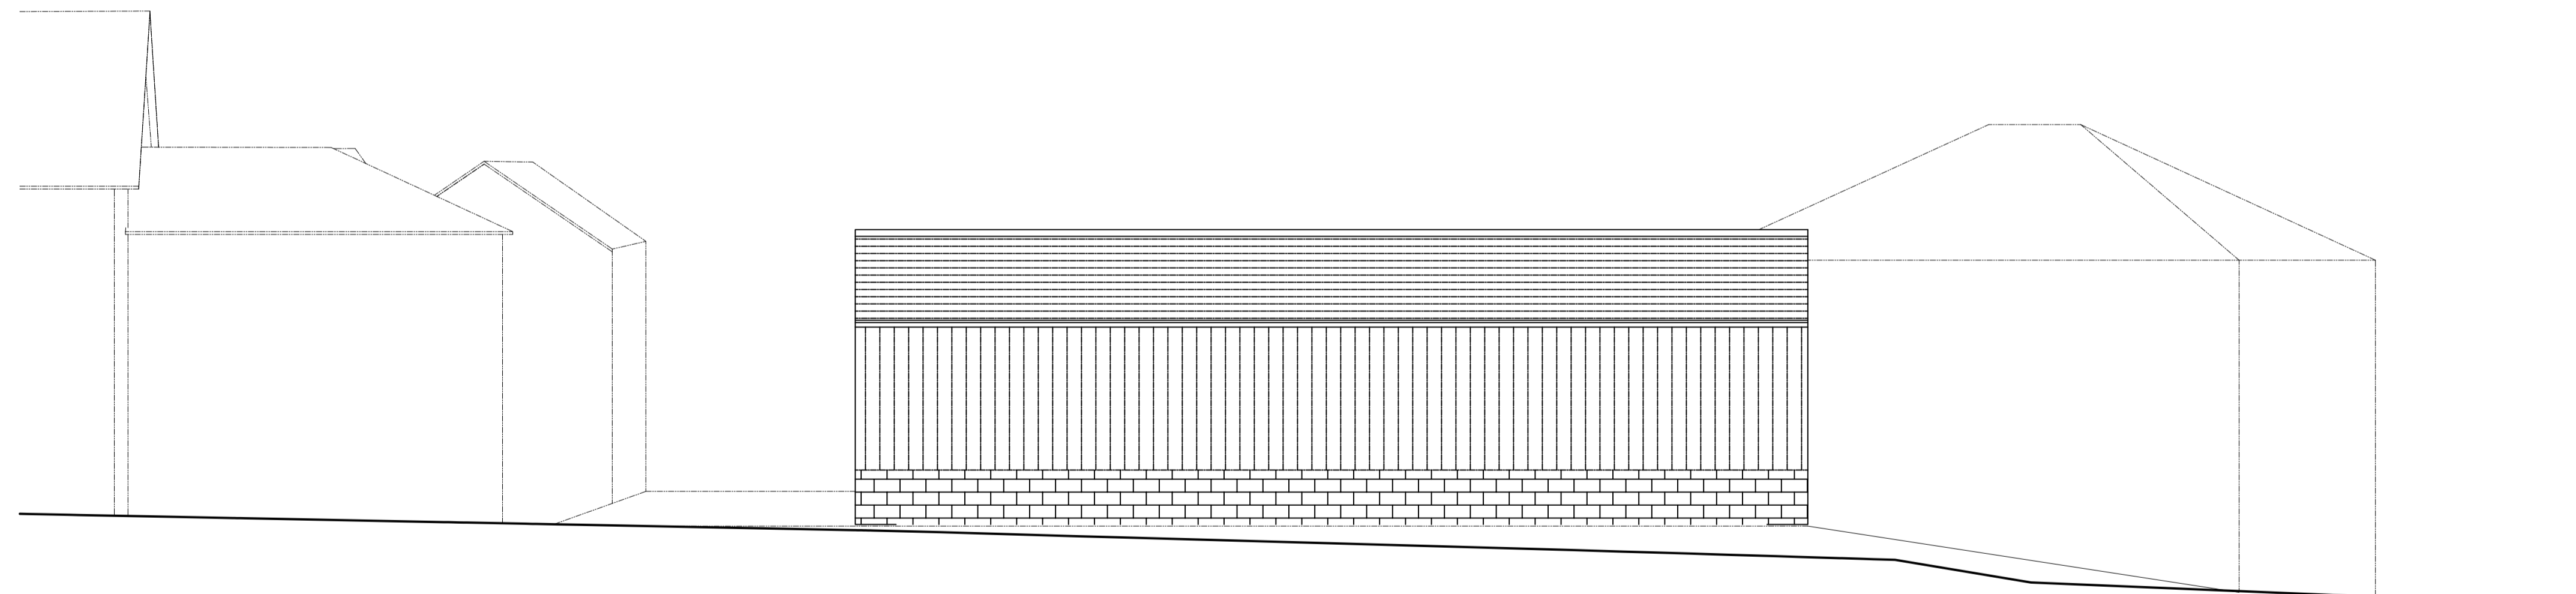

DARK LANE  
ELEVATION

Rev:	Revision Note:	Date:
Client:	MR A. AZEEM	
Project:	125 WELLINGTON STREET, BATLEY, WF17 5TH.	
Title:	PROPOSED STREET SCENE ELEVATIONS	
Scale:	Date:	Drawing No:
1:100@A1	MARCH 26	2611-4
<b>KMS CONSULTANTS &amp; ASSOCIATES LTD</b> M - 07939 545 564 T - 0845 111 0945 E - kmsconsultants@gmail.com		
© Copyright KMS Consultants & Associates Ltd		