


PROPOSED - 3D VIEW 01

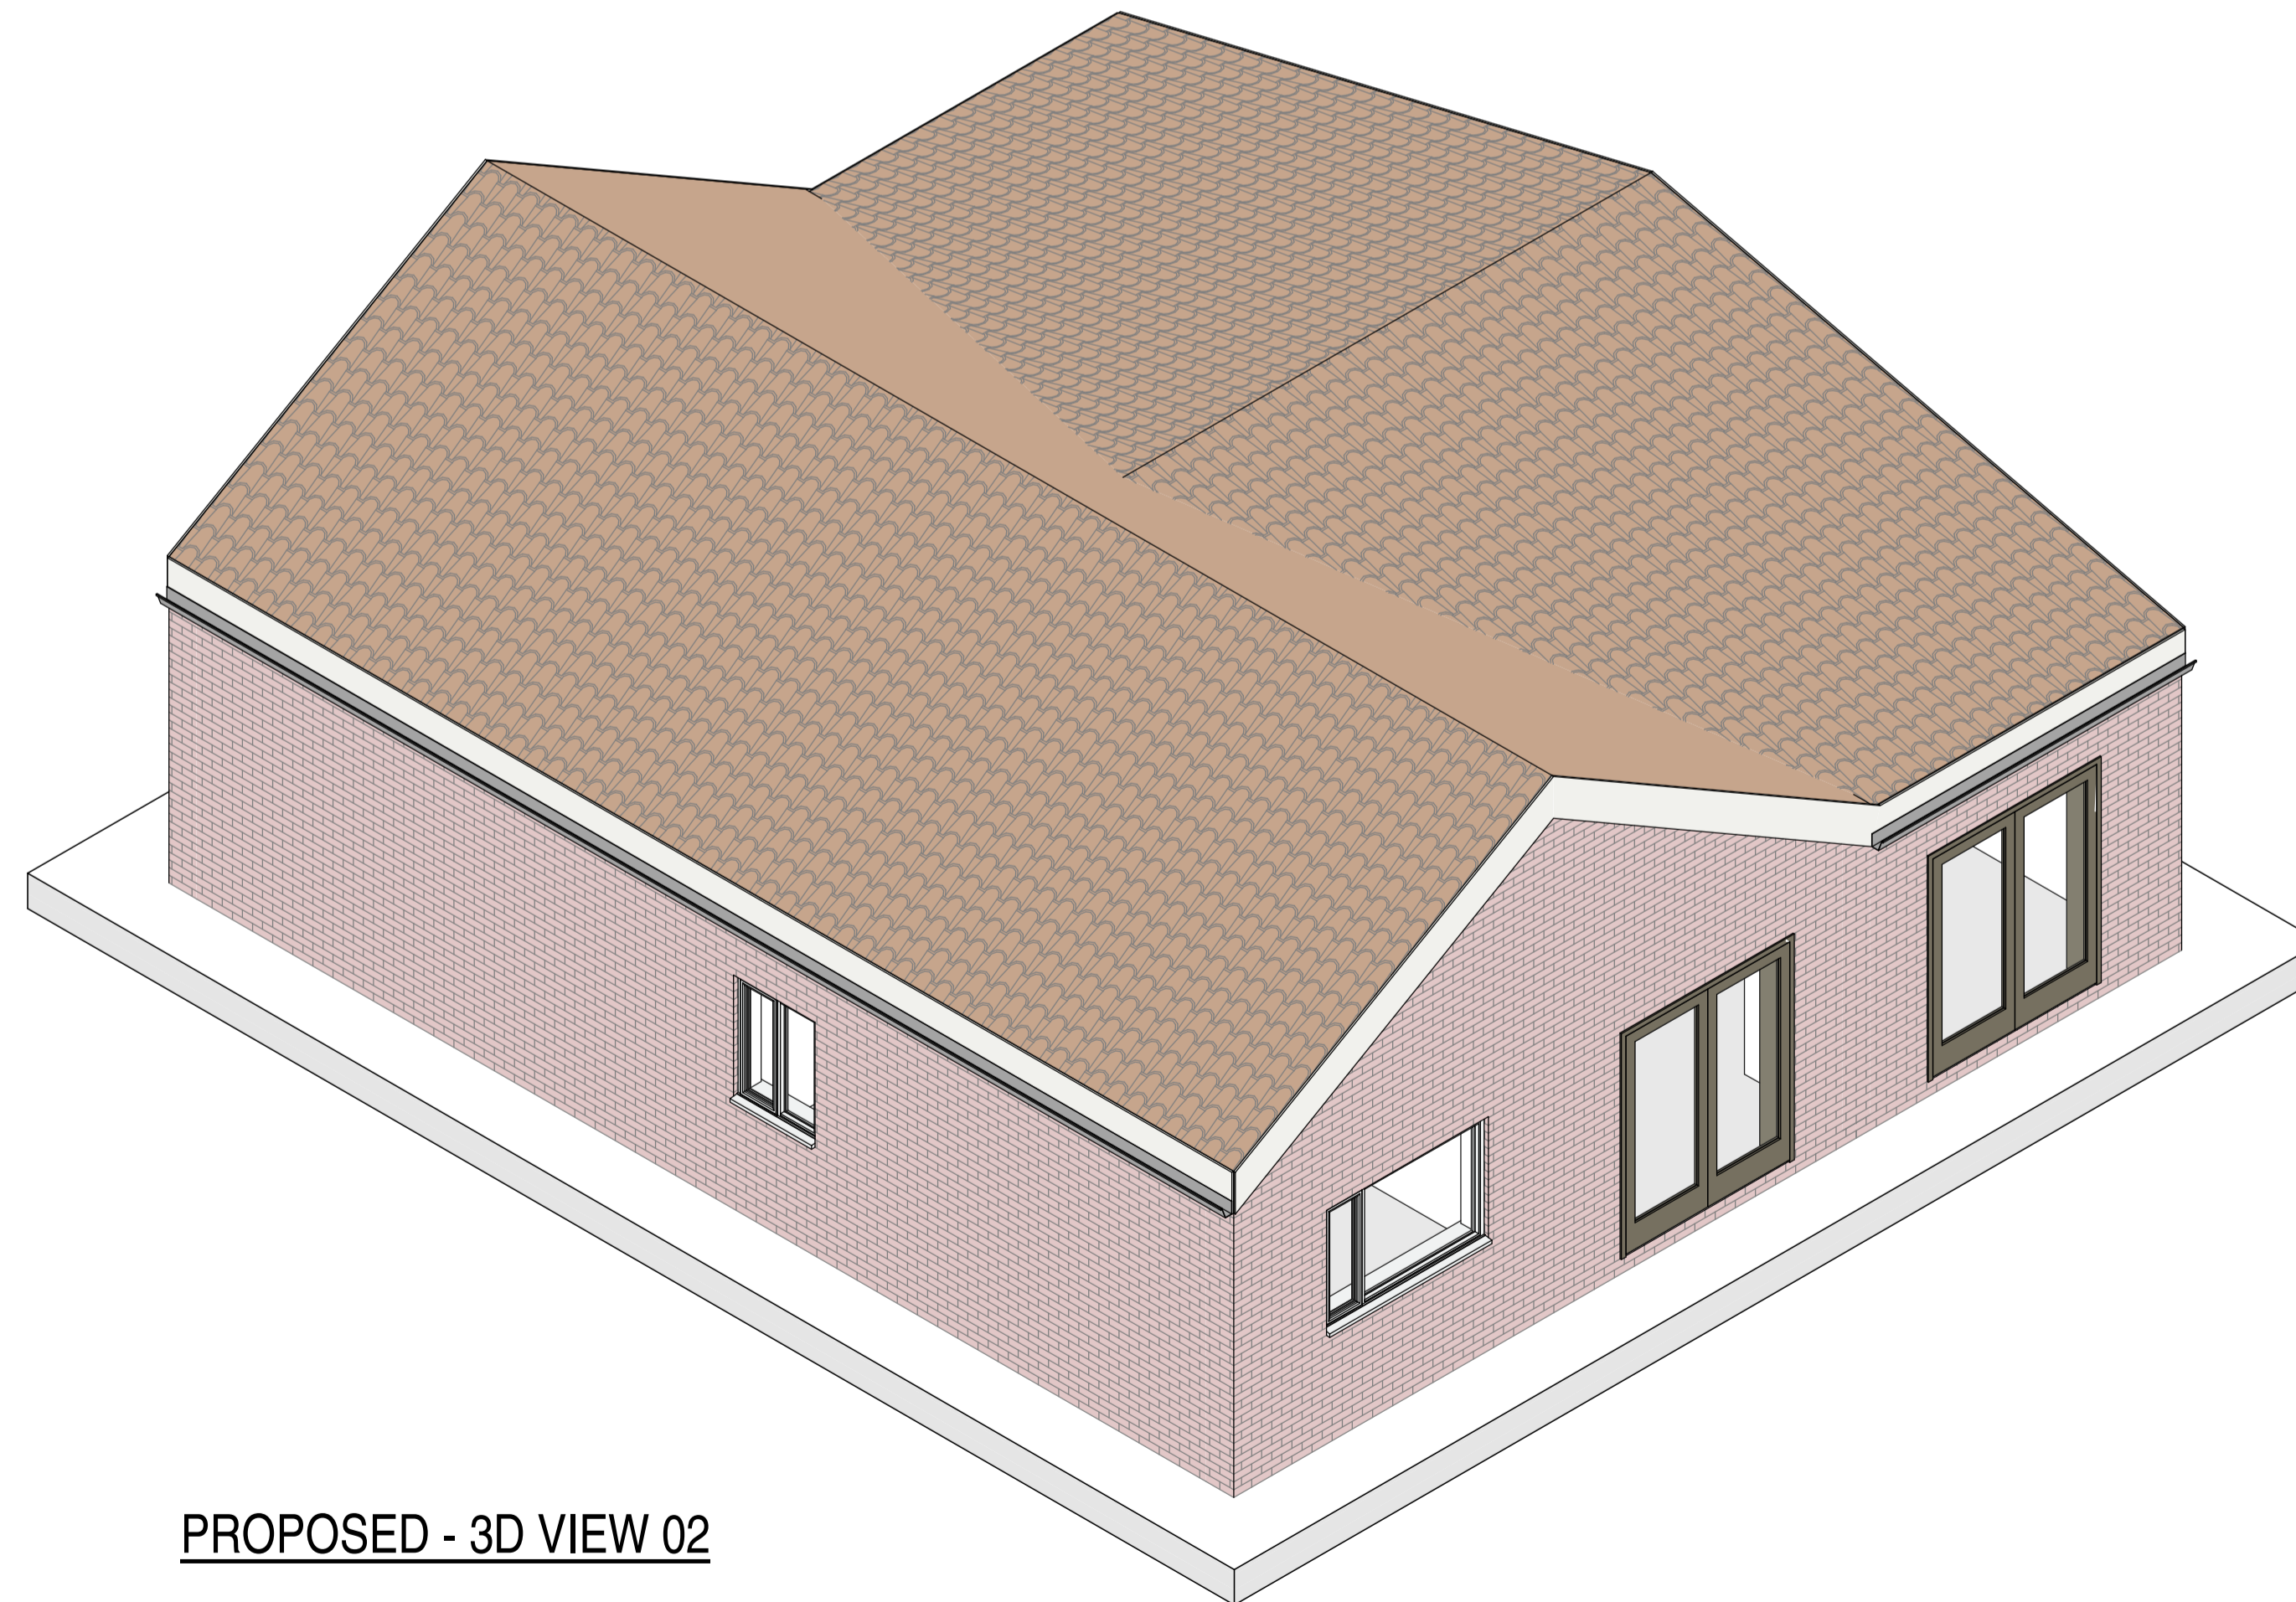

PROPOSED - 3D VIEW 02

P01 FIRST ISSUE 20.01.26

Rev. Description: Date:

Client:

MR P SAHOTA

Project Address:

11 FENAY LEA DRIVE, HUDDERSFIELD,  
HD5 8RR

Drawing Title:

PROPOSED - 3D VIEWS

Suitability Description:

**ISSUED FOR PLANNING**

Drawn By: CDF Checked By: CL

Date: JAN 26 Scale:

Suitability: S2 Revision: P01

Drawing No.

25-2113 - LL - ZZ - ZZ - DR - B - 2111

**LUCAS LEE**  
BUILDING SURVEYORS | PROJECT MANAGERS | QUANTITY SURVEYORS

T: 01484 423111 / 0113 249 9994  
www.lucaslee.co.uk

All dimensions are in millimetres unless otherwise stated.  
Dimensions to be verified on site.  
Do not scale.  
Drawing not to be reproduced without permission.

