



PROPOSED ELEVATIONS



PROPOSED FRONT

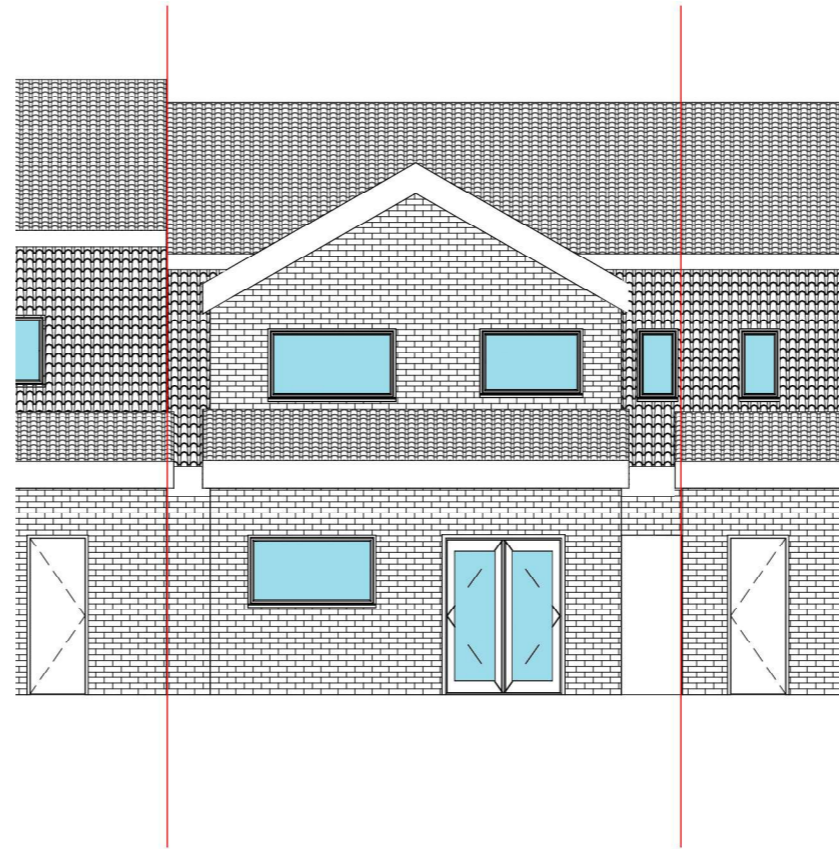

PROPOSED REAR

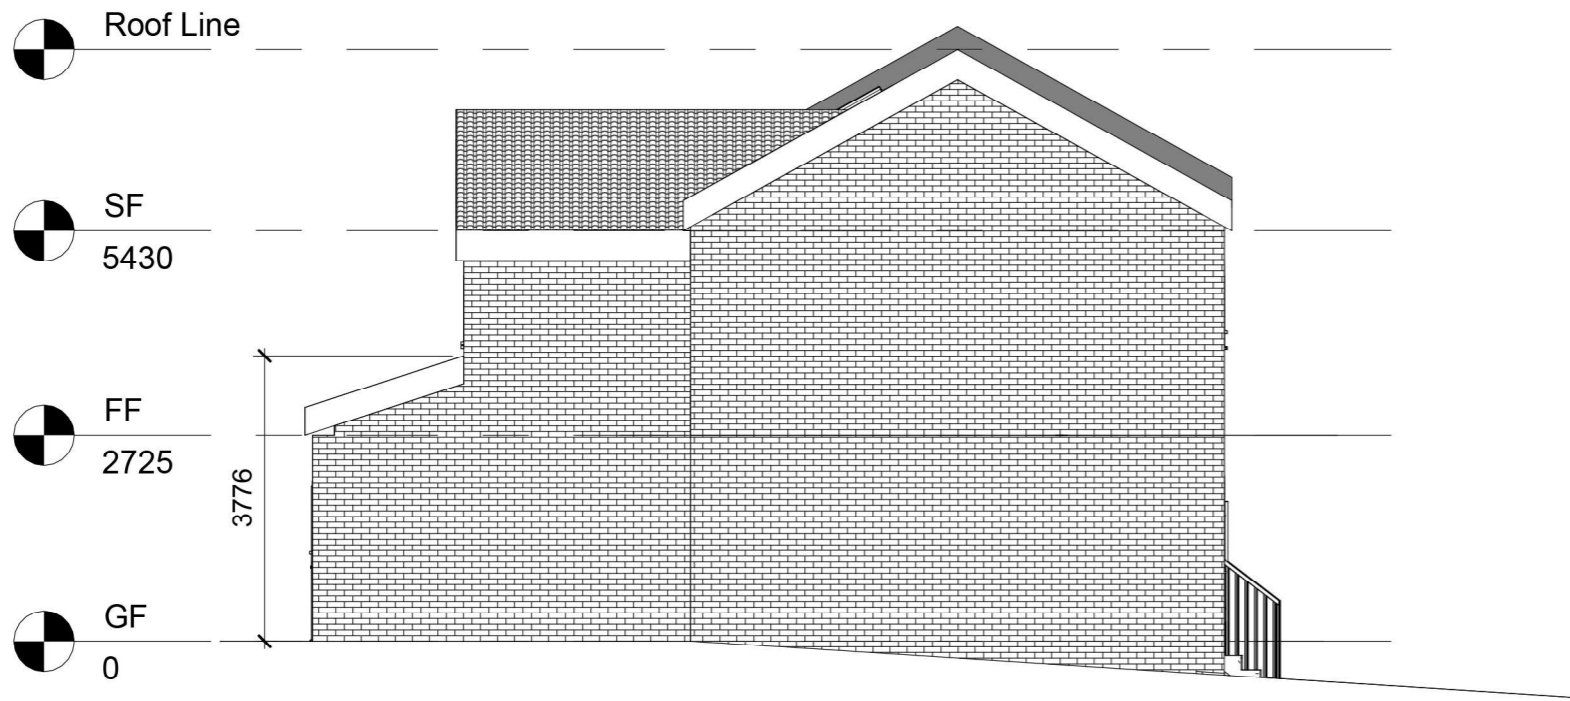

PROPOSED SIDE

Notes:

All work to be carried out in accordance with the current Building Regulations. All dimensions to be checked on site before any work commences on site or any contract drawings prepared.

Do not scale from this drawing. Always work to written dimensions as a preference to scaling. Please query if in doubt.

This drawing is copyright and must not be reproduced or copied without permission.

PROPOSAL

Construction of Single & Two Storey Rear Extensions

CLIENT

ARSHAD MEHMOOD
36 COMMON ROAD, WF17 7RF

DRAWING No	SCALE	DATE
1	1:100	JAN 26



-  08458 627 867
-  07838 236 302
-  Mohammed@ApexArchitecture.co.uk
-  www.Apex-Architecture.co.uk