


GABLE ELEVATION AS PROPOSED

existing copings re-used in new positions as noted

external wall construction as noted

roof construction as noted

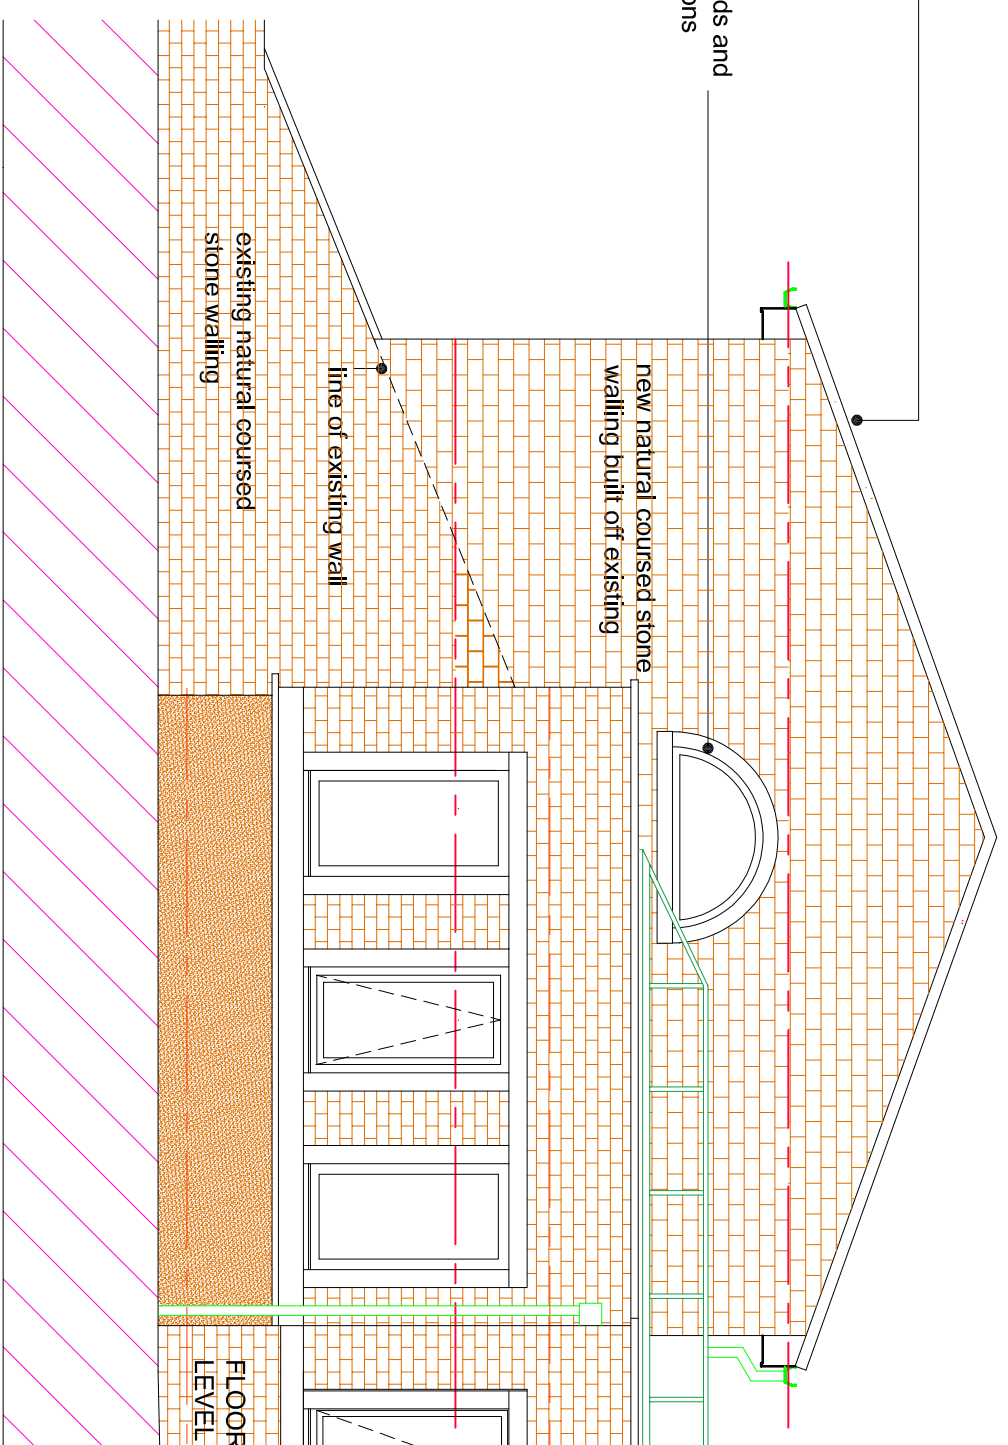

SIDE ELEVATION AS PROPOSED

NOTES:

arched windows to gables to be upvc construction with fixed double glazed units (min. 16mm air gap) using glass with low emissivity coating to achieve an average area 'U' value of 1.40W/m²k

PLANNING APPLICATION			
rev	description	date	
drawn	Paul McGuire	06/01/26	

Paul McGuire MCIA, T. ACIOB.
 Chartered Architectural Technologist
 46 Riley Park Kirkburton Huddersfield HD8 0SA
 T. +44 (0)1484 602893 M. 07960 303343
 E. info@pmcg-archtech.co.uk
 Web. www.pmcg-archtech.co.uk



client
Dr. K & Mrs. B. HELLAWELL

project
 PROPOSED FIRST FLOOR EXTENSION
 OVER GARAGE

address
 THORNCLIFF SPRING FARM
 12 THORNCLIFF GREEN KIRKBURTON
 HUDDERSFIELD HD8 0UQ

drawing title
 ELEVATIONS AS PROPOSED (sheet 2 of 2)

scale	prefix	drawing No	rev
1:50 @ A3	2025.05	(KBH) PD 07	

**SECTION X-X
 DETAIL THRO' VERGE
 (1:10)**

