




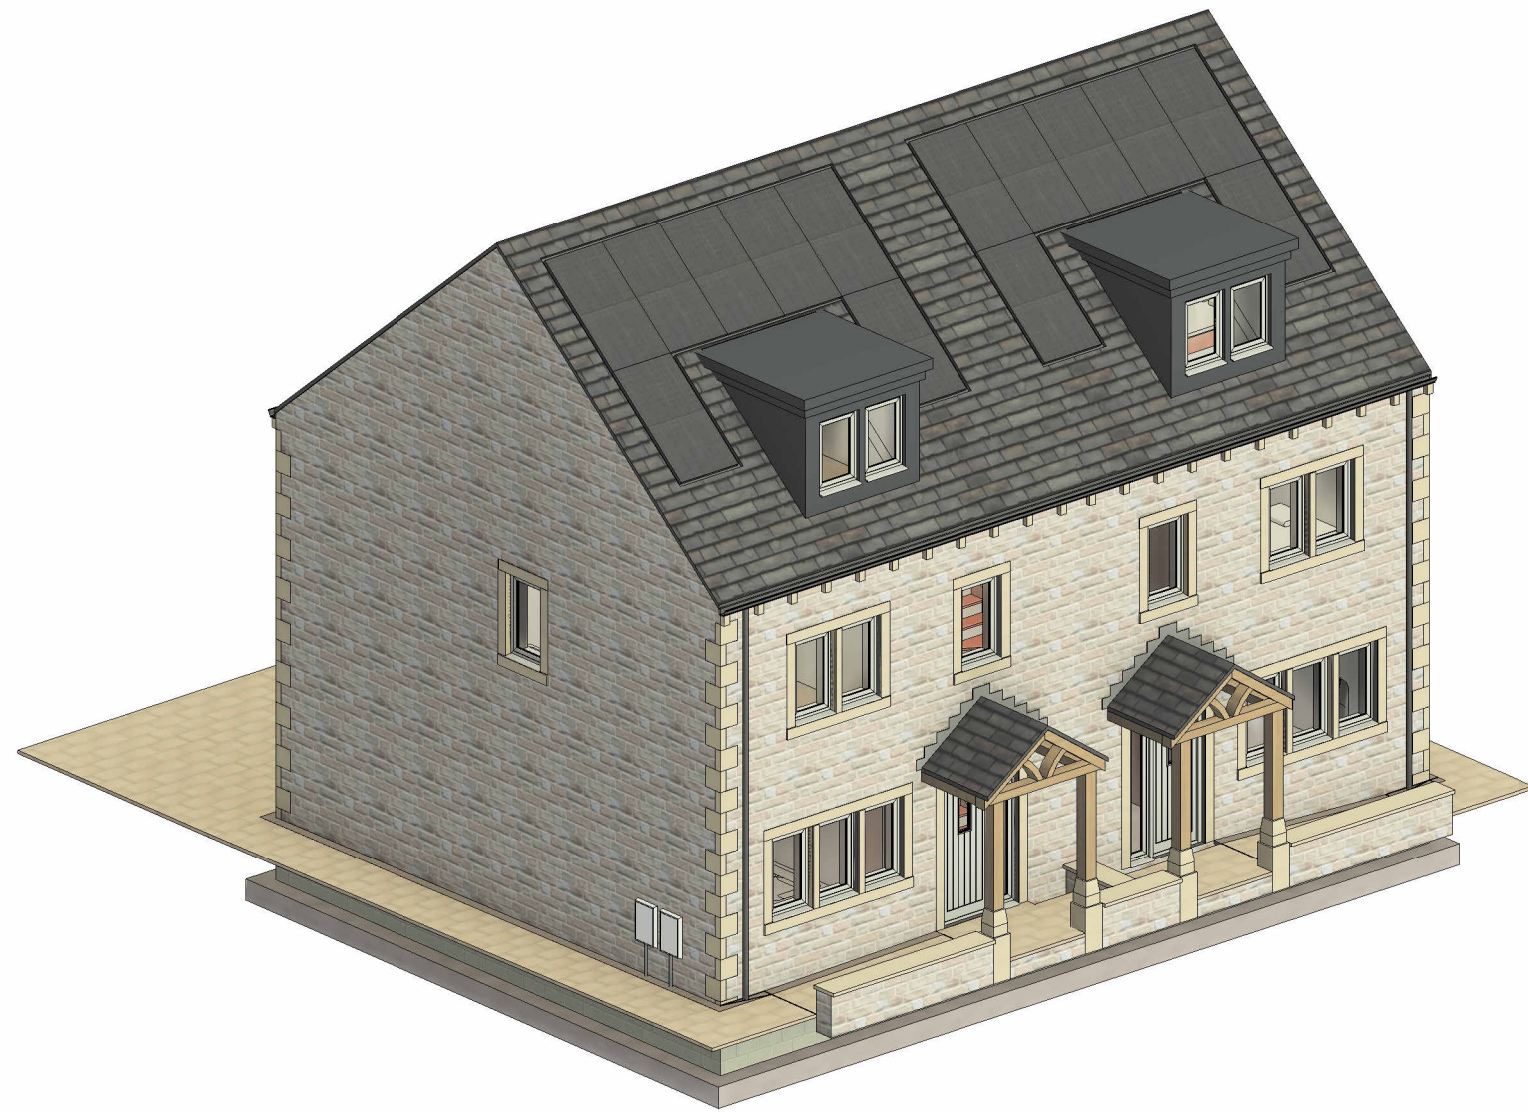


3D Front

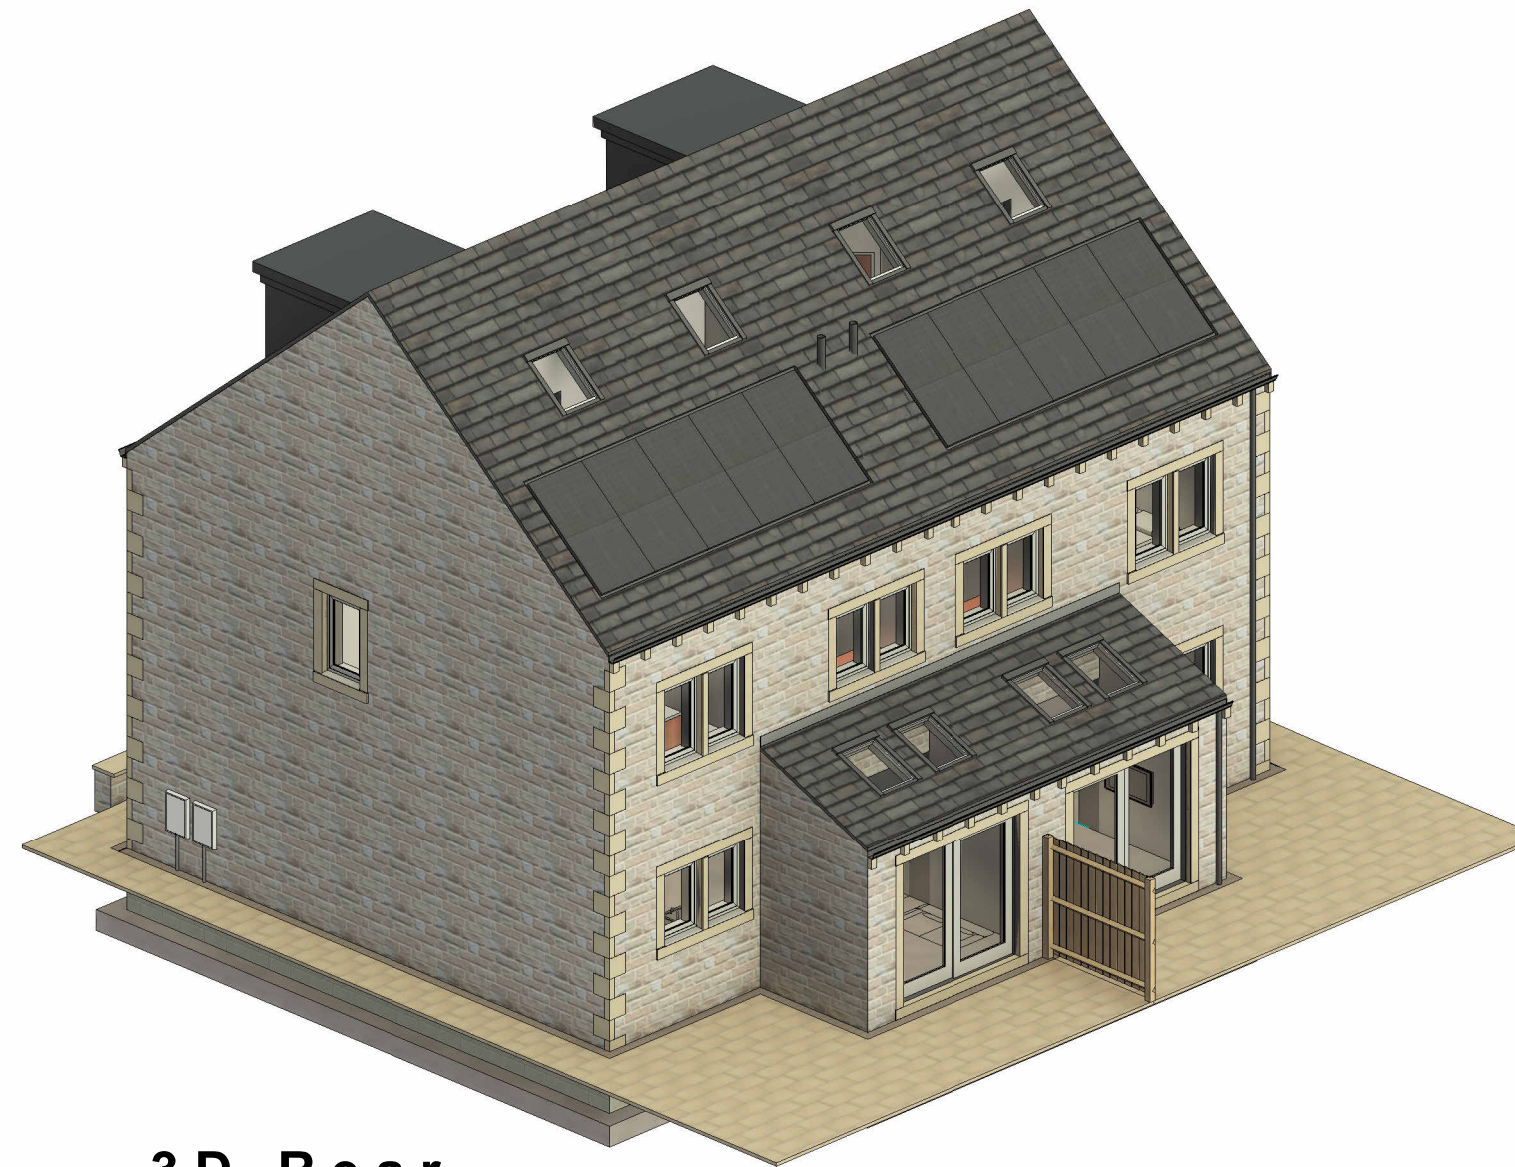

3D Rear

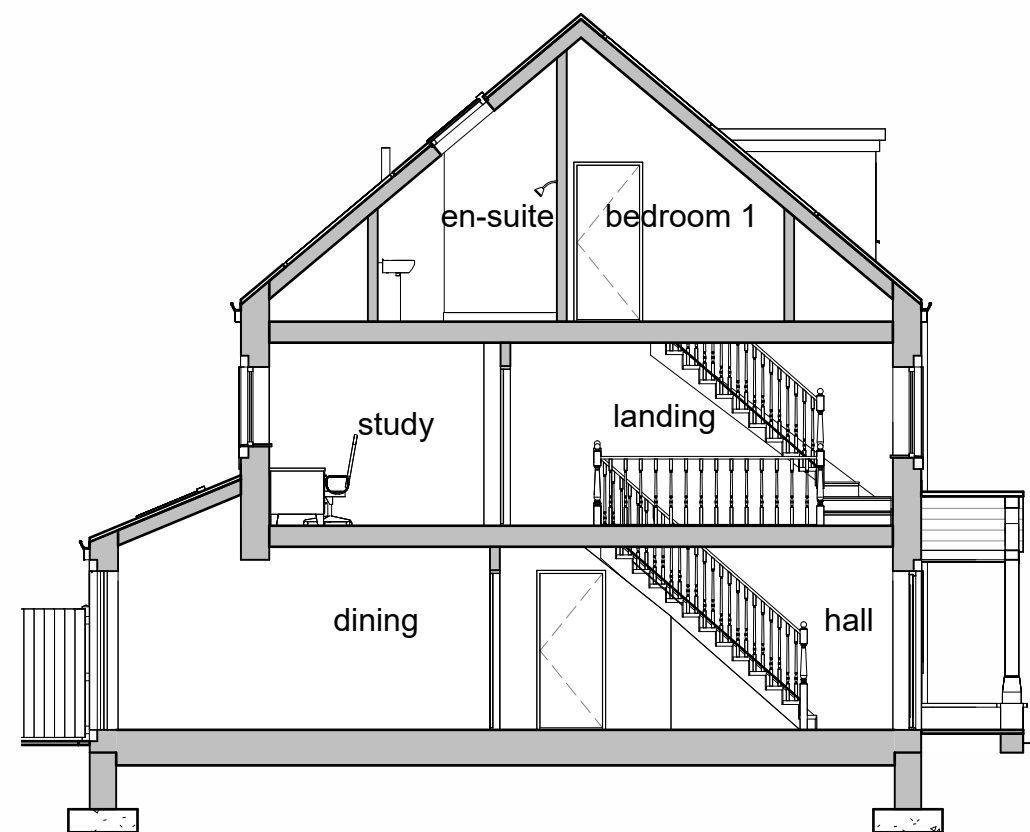

section a-a
1 : 100

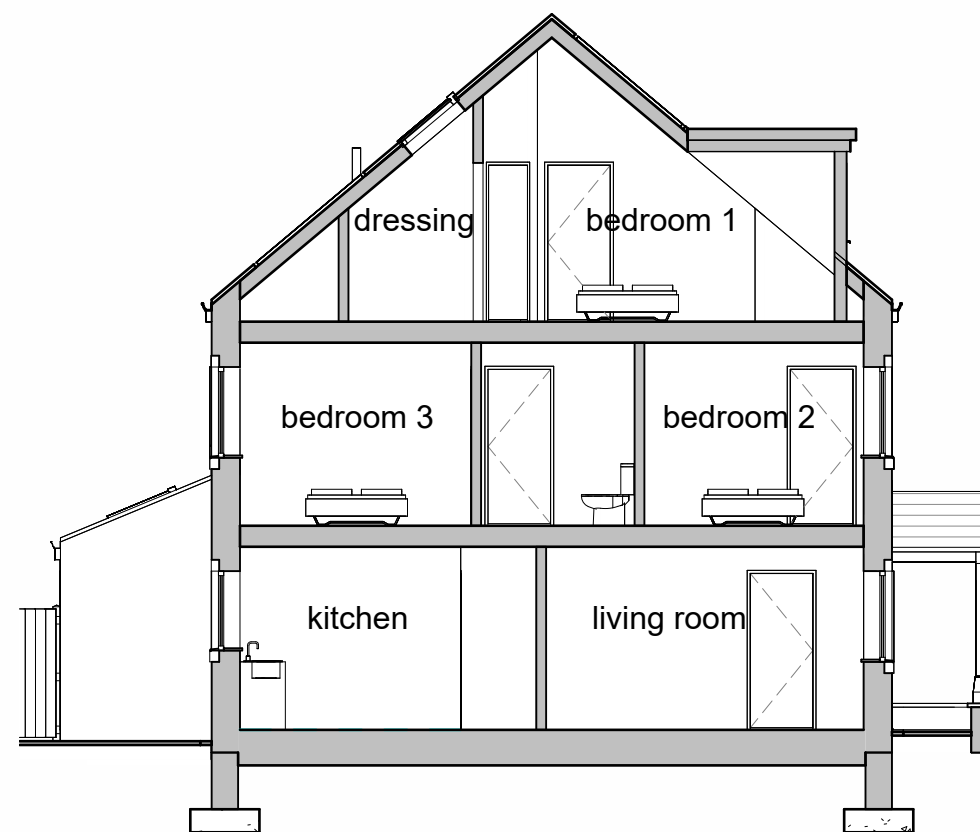

section b-b
1 : 100

P01 Drawing created
rev. description
05.12.25 date
JW drawn
NG apprd



project Proposed housing development

at
Land/barn adjacent to 1A Field Head,
Shepley, Huddersfield, HD8 8DR
for
Mr S. Sykes

title 3D views as proposed
number 25060D -05 -P01
scale 1 : 100
size A2