


Legend

- Existing
- Proposed
- Other works not subject to Prior Approval

Notes

- All dimensions in millimetres unless shown otherwise. All levels in metres above ordnance datum Newlyn. Do not scale from this drawing.
- This drawing shall be read in conjunction with the following drawings: 167037-TGP-54-MVL3-DRG-T-LP-165400

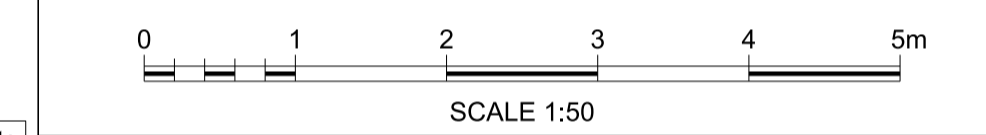

P01	21/11/25	First Issue	CB	GM	
P02	14/01/26	For Issue	LC	GM	TL
Rev	Date	Description of Revisions	Drawn	Chkd	Appr
Status					Suitability
					S2



Authorised _____ Signed _____ Date _____

Contractor(s)
Tony Gee & Partners LLP

Location: STALYBRIDGE STN - HEATON LODGE JN (HUDD-MANC LINE)

Type: Drawings Sub-type: Planning

Role: Town and Country Planner Sub-Role: General

Zone: Marsden

Phasing: Proposed Project Stage: PACE 2 ES4

Project: **Transpennine Route Upgrade**

Contract No.: **167037**

Contract Title: **2BC Stalybridge to Huddersfield**

Drawing Title: **Prior Approval - MVL3/54 Kettle Lane - Existing and Proposed Elevation and Section**

Designed: _____ Signed: _____ Date: 14/01/26

Drawn: L.Clegg Signed: **Electronically Signed** Date: 14/01/26

Checked: G.Mcsharry Signed: **Electronically Signed** Date: 14/01/26


Approved: T.Lachut Signed: **Electronically Signed** Date: 14/01/26

Scale(s): **As Shown** ELR & Mileage: 19.1182 to 0


Alternative Reference: _____ Sheet _____ of _____

Drawing Number: 167037-TGP-54-MVL3-DRG-T-LP-165401 Revision: P02

Sheet Size A1 594 x 841

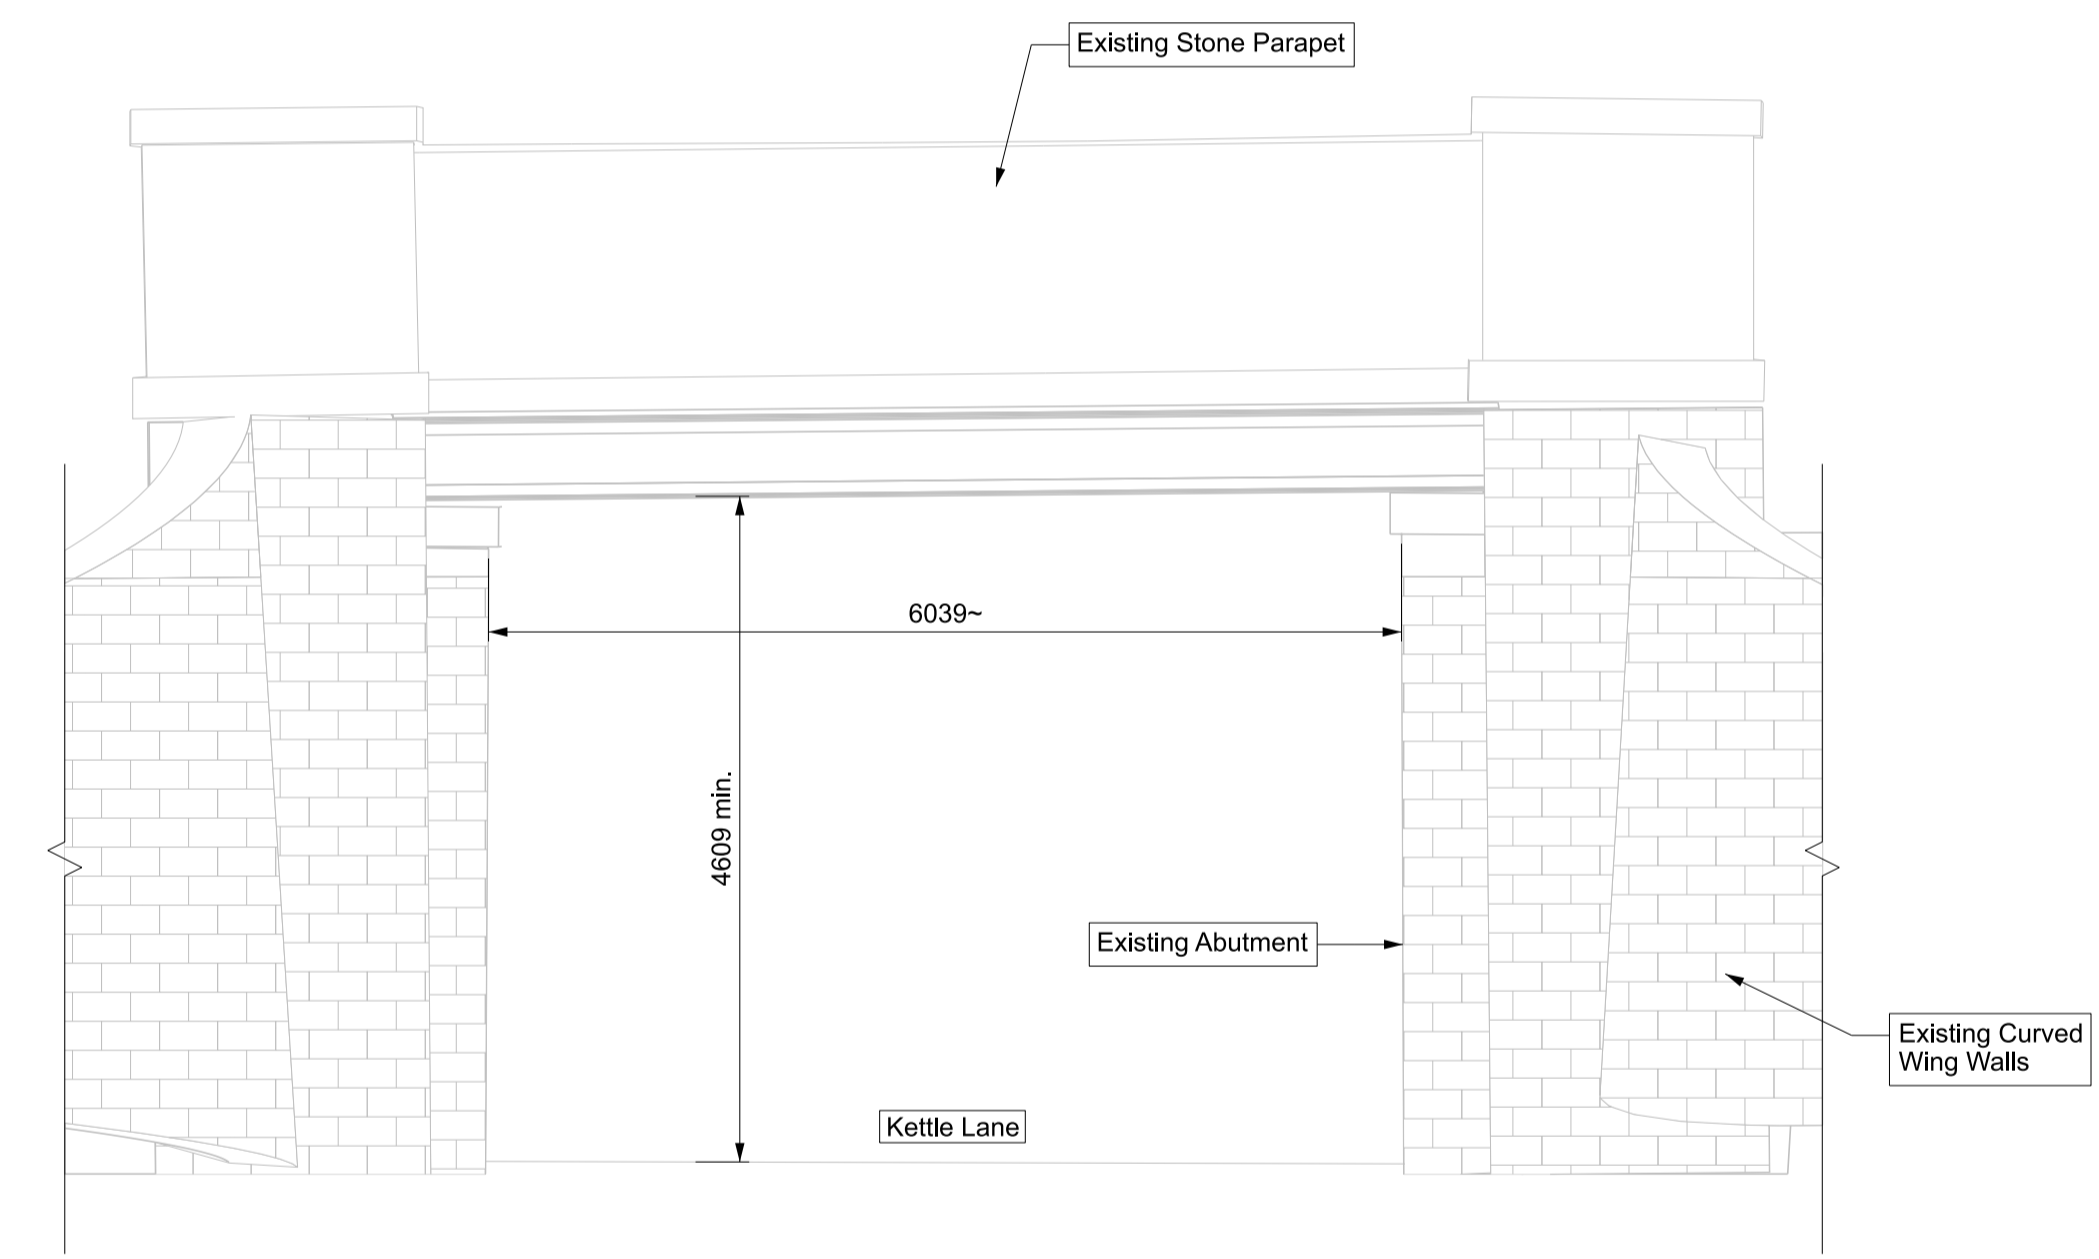

Existing Elevation C-C
Scale 1:50

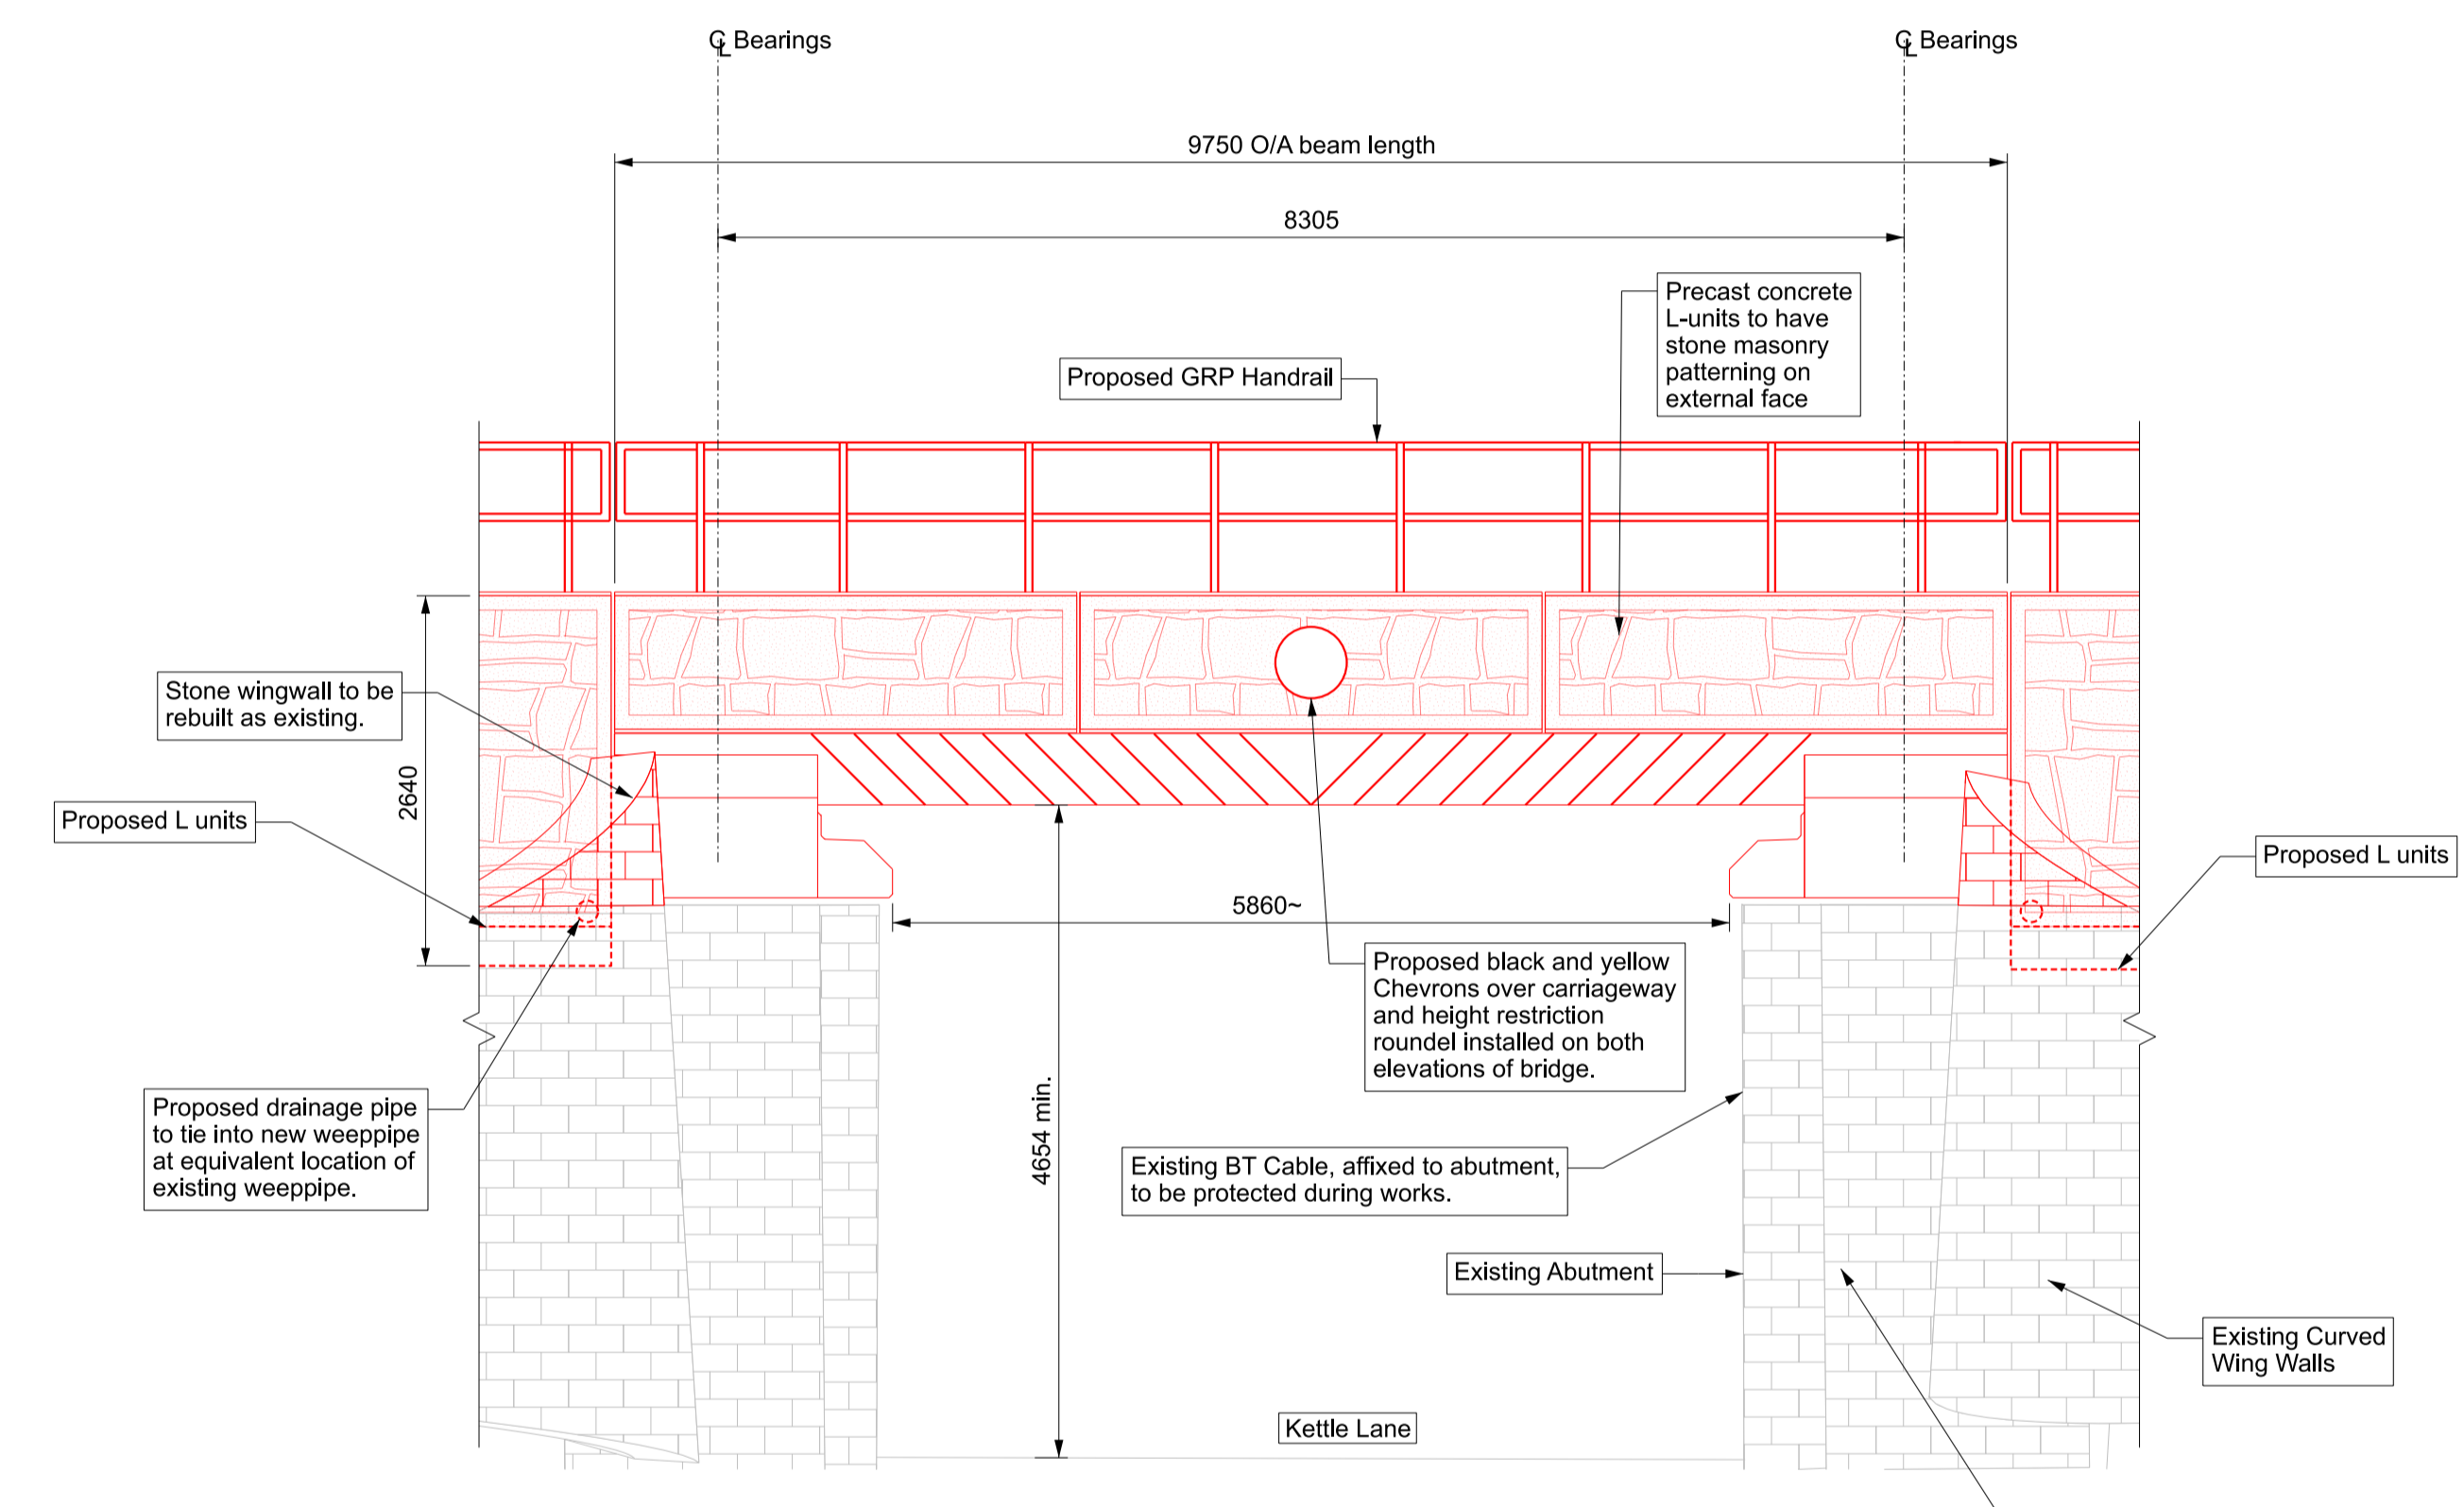

Proposed Elevation D-D
Scale 1:50