



Existing Elevation C-C
Scale 1:50

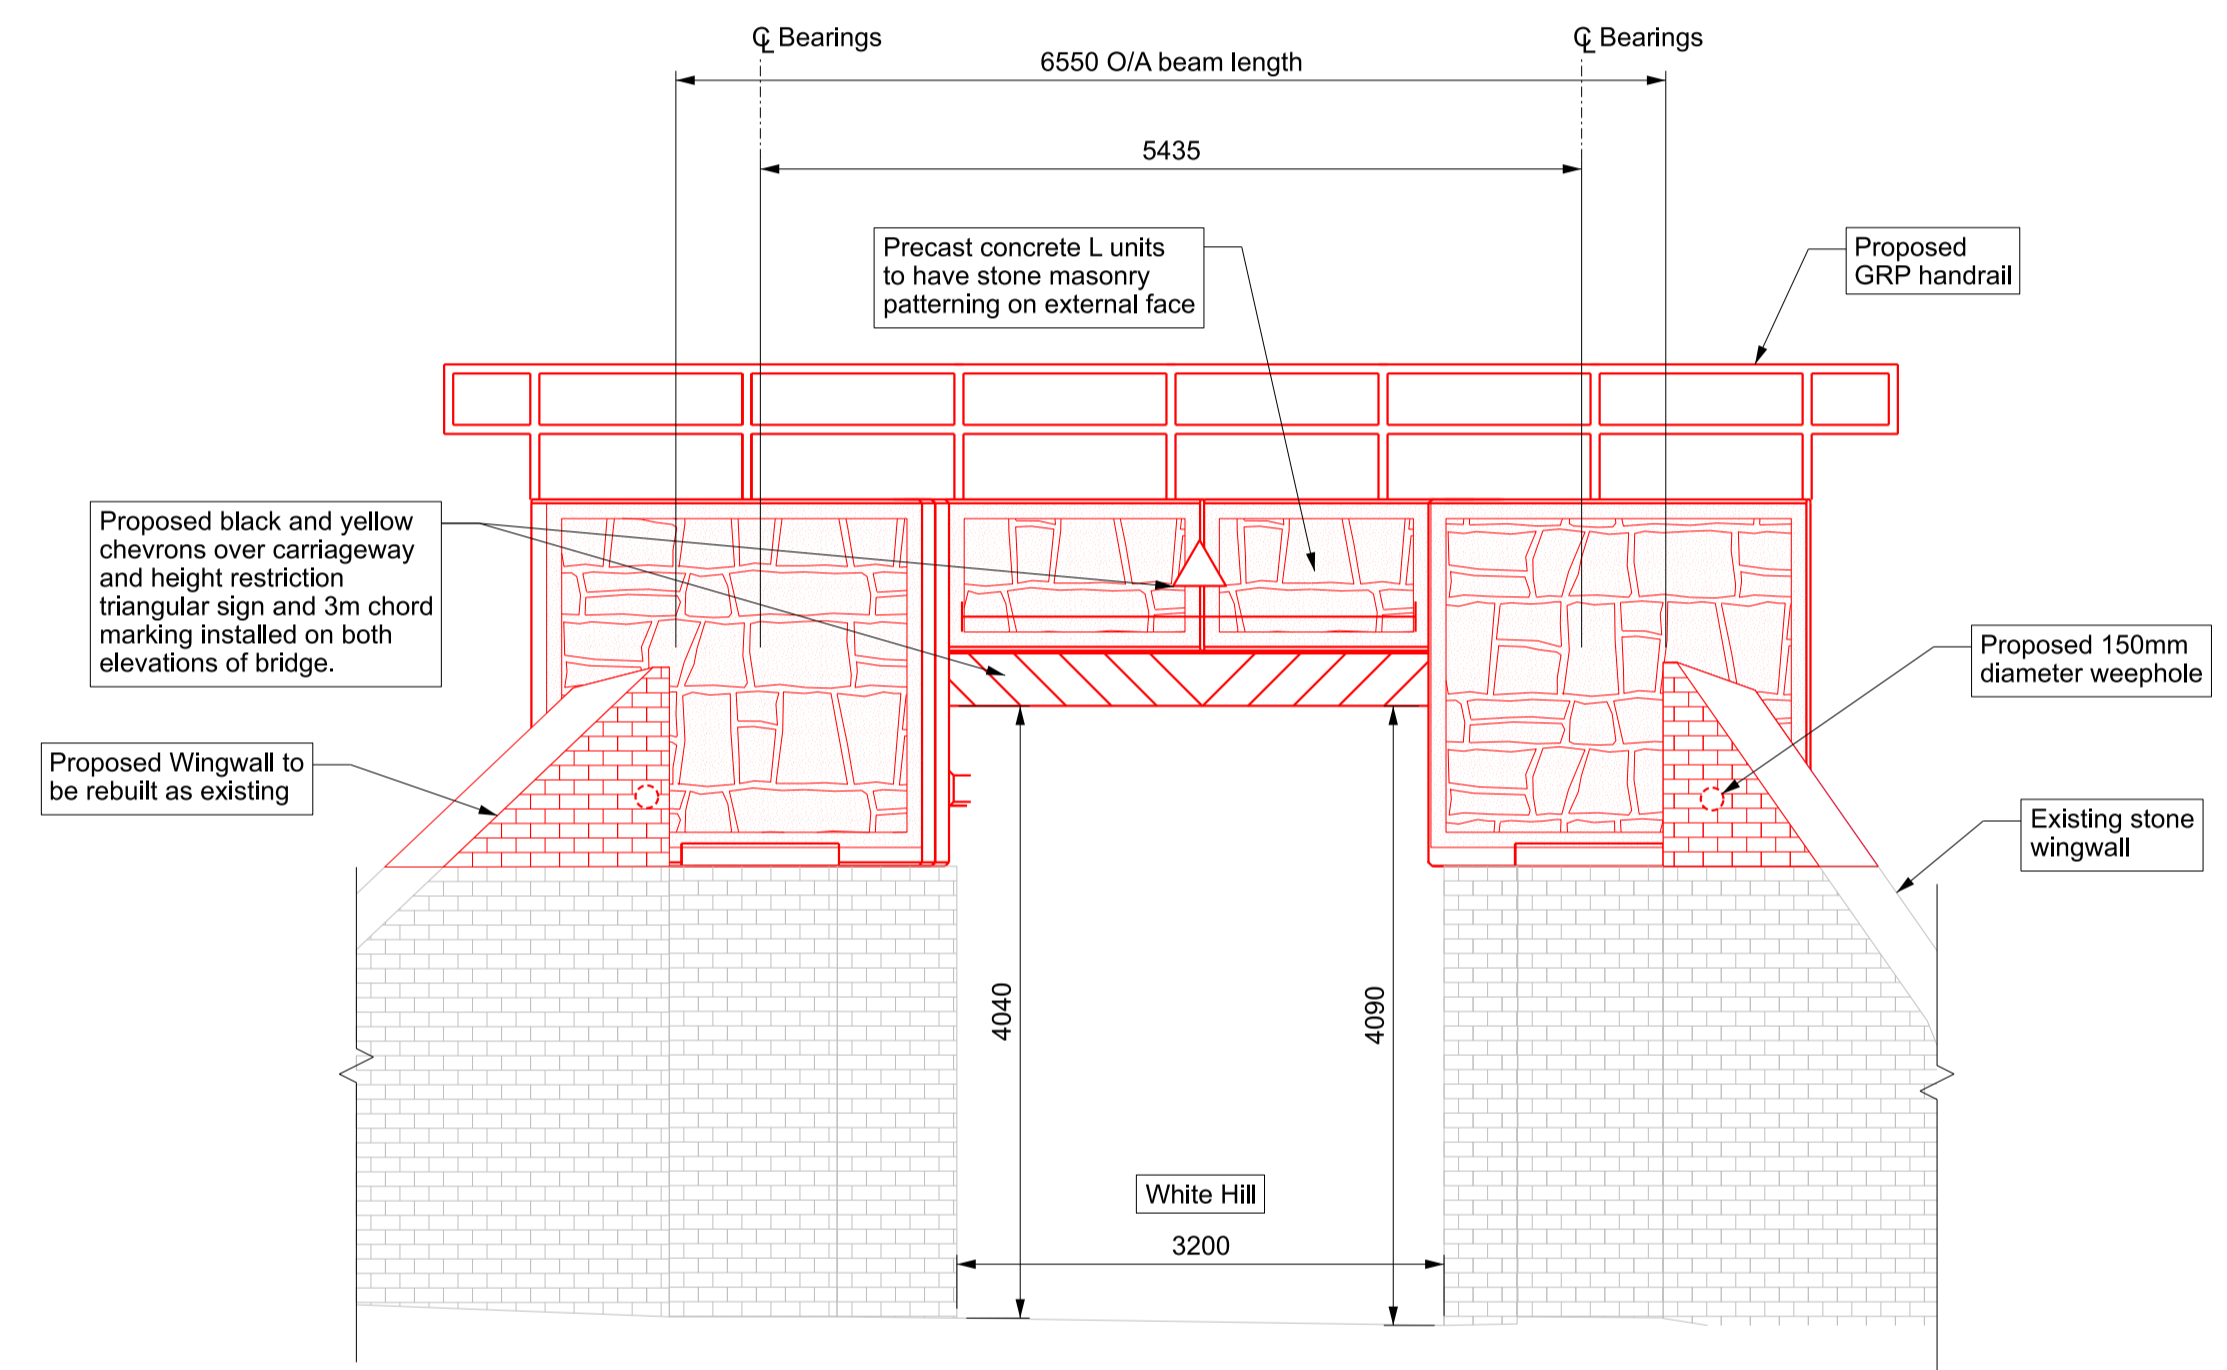


Proposed Elevation D-D
Scale 1:50

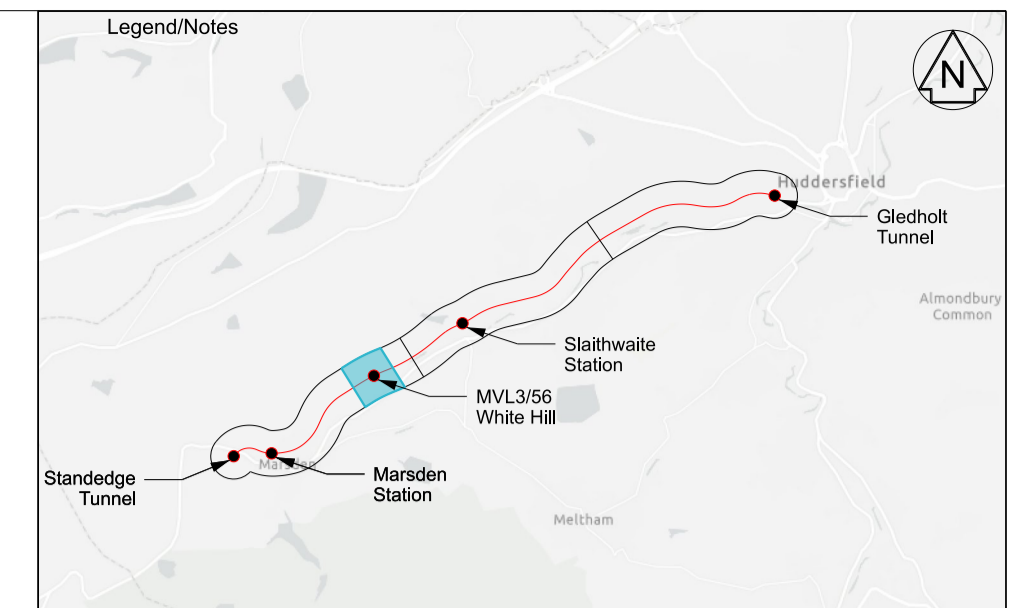

- Legend**
- Existing
 - Proposed
 - Other works not subject to Prior Approval

- Notes**
- All dimensions in millimetres unless shown otherwise. All levels in metres above ordnance datum Newlyn. Do not scale from this drawing.
 - This drawing shall be read in conjunction with the following drawings: 167037-TGP-54-MVL3-DRG-T-LP-165600

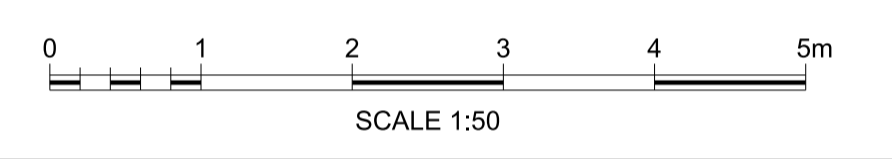

P01	21/11/25	First Issue			CB	GM
P02	14/01/26	For Issue			LC	GM TL
Rev	Date	Description of Revisions	Drawn	Chkd	GM	TL
Status					Suitability	Appr
						S2



Authorised	Signed	Date
------------	--------	------

Contractor(s)
Tony Gee & Partners LLP

Location STALYBRIDGE STN - HEATON LODGE JN (HUDD-MANC LINE)	
Type Drawings	Sub-type Planning
Role Town and Country Planner	Sub-Role General
Zone Marsden	
Phasing Existing	Project Stage PACE 2 ES4

Project
Transpennine Route Upgrade

Contract No.
167037

Contract Title
2BC Stalybridge to Huddersfield

Drawing Title
**Prior Approval - MVL3/56
White Hill (Ex Booths) -
Existing and Proposed
Elevation and Section**

Designed	Signed	Date
Drawn	L.Clegg	14/01/26
Checked	G.Mcsharry	14/01/26
Approved	T.Lachut	14/01/26

Scale(s)
As Shown ELR & Mileage **20** to **0**

Alternative Reference	Sheet
Drawing Number 167037-TGP-54-MVL3-DRG-T-LP-165601	of Revision P02