


ALL DIMENSIONS ARE TO BE CHECKED ON SITE AND CONFIRMED TO AUTHOR
 PLEASE NOTIFY ANY DISCREPANCIES OR VARIATIONS BEFORE WORK ON THE
 RELEVANT SECTION COMMENCES.
 THE BUILDER / CONTRACTOR IS RESPONSIBLE FOR SETTING-OUT,
 CO-ORDINATION OF THE WORKS AND FOR COMPLYING WITH STATUTE.
 THIS DRAWING SHALL BE READ IN CONJUNCTION WITH ALL RELEVANT
 CONSULTANTS AND / OR SPECIALISTS DRAWINGS / DOCUMENTS.
 THE MATERIALS AND WORKMANSHIP OF ALL RELEVANT TRADES AND BUILDING
 OPERATIONS SHALL COMPLY WITH THE RECOMMENDATIONS OF CURRENT
 BRITISH STANDARDS AND CODES OF PRACTICE.
 STRUCTURAL CALCULATIONS TAKE PRECEDENT OVER THE DRAWINGS.
 IF IN DOUBT, ASK.

NOTES



2 Block Plan as Existing
 Scale: 1:100

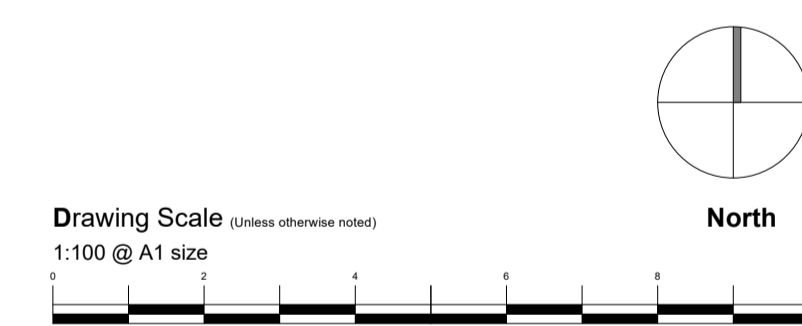

REVISIONS

PROJECT
 Shed Installation
 12 Sandyfield Terrace
 Batley

CLIENT
 Mrs Middleton

SCALE 1:100 DATE Jan 2026 DWG. No. 187-02

STATUS / DRAWING PURPOSE
 Planning

DRAWING
 Block Plan as Existing