

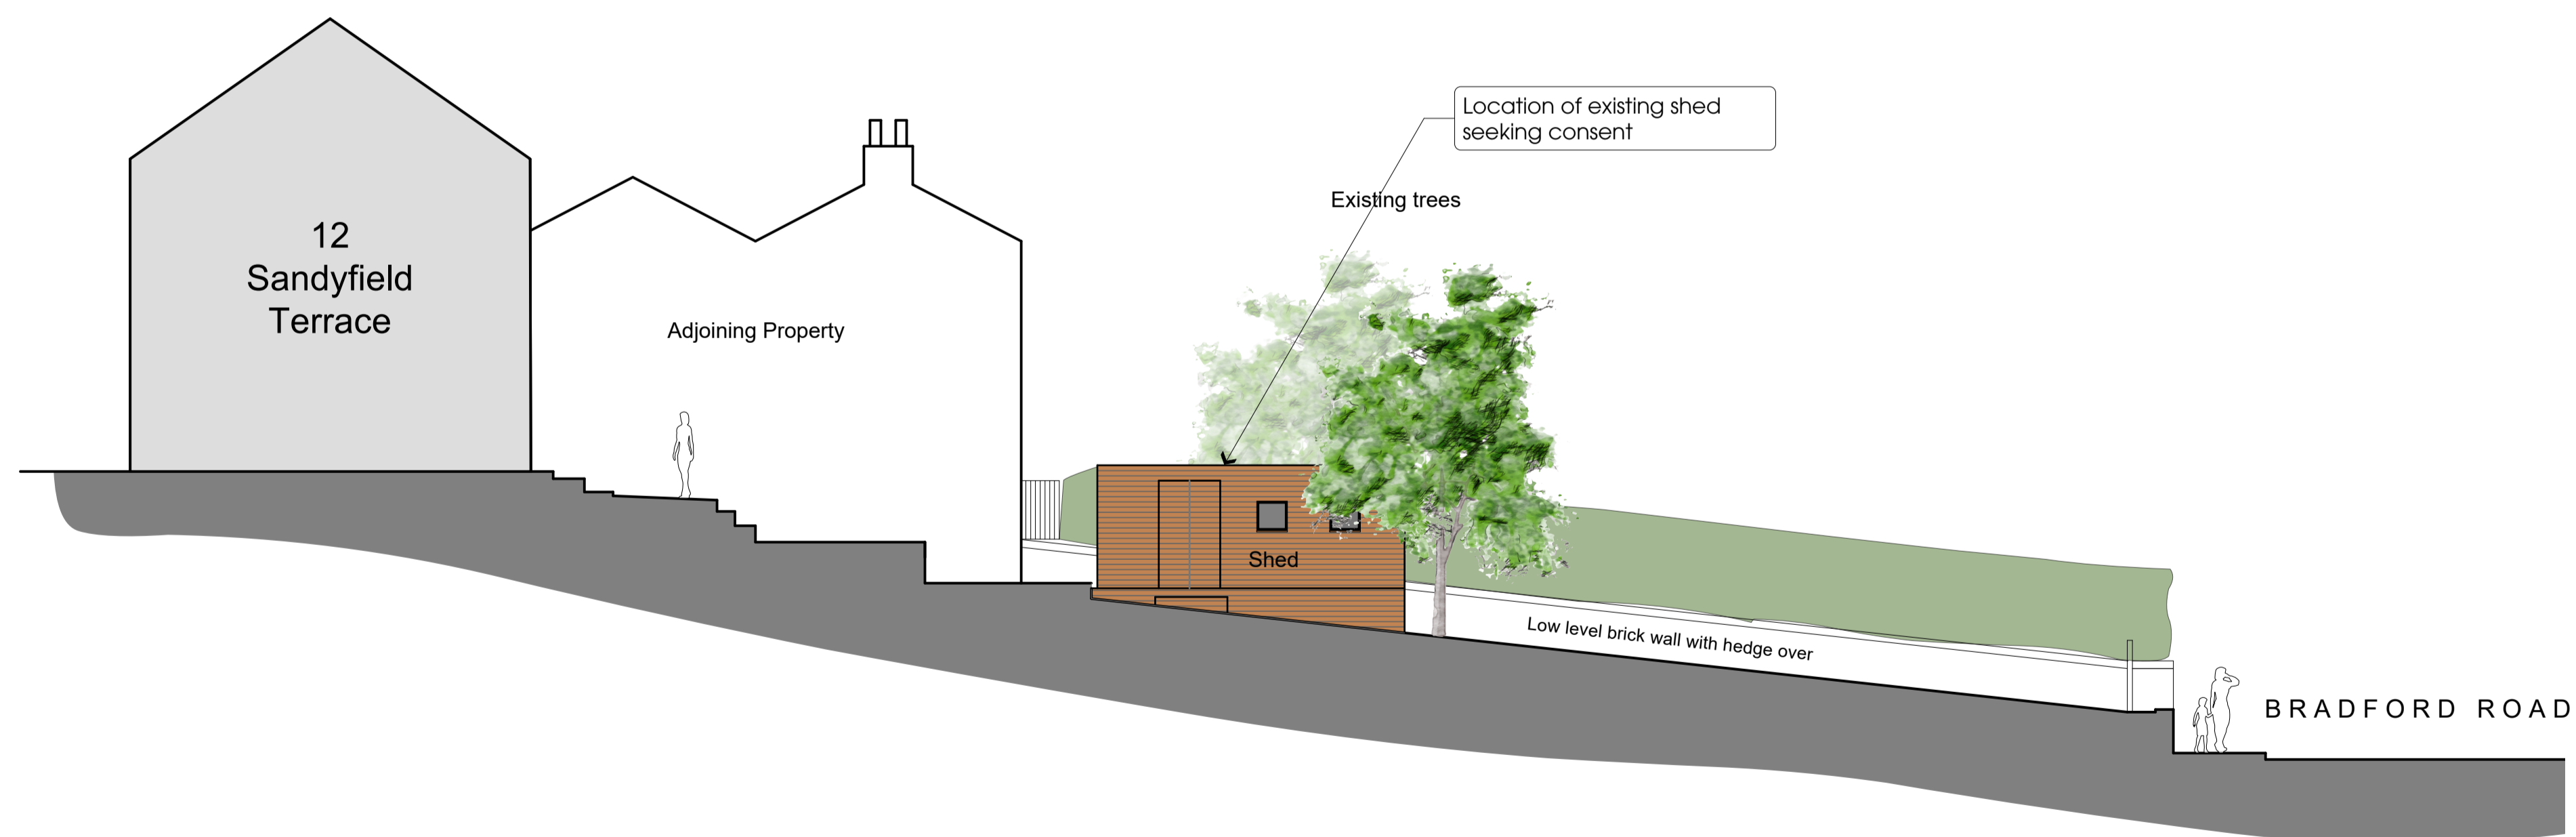


ALL DIMENSIONS ARE TO BE CHECKED ON SITE AND CONFIRMED TO AUTHOR  
 PLEASE NOTIFY ANY DISCREPANCIES OR VARIATIONS BEFORE WORK ON THE  
 RELEVANT SECTION COMMENCES.  
 THE BUILDER / CONTRACTOR IS RESPONSIBLE FOR SETTING-OUT,  
 CO-ORDINATION OF THE WORKS AND FOR COMPLYING WITH STATUTE.  
 THIS DRAWING SHALL BE READ IN CONJUNCTION WITH ALL RELEVANT  
 CONSULTANTS AND / OR SPECIALISTS DRAWINGS / DOCUMENTS.  
 THE MATERIALS AND WORKMANSHIP OF ALL RELEVANT TRADES AND BUILDING  
 OPERATIONS SHALL COMPLY WITH THE RECOMMENDATIONS OF CURRENT  
 BRITISH STANDARDS AND CODES OF PRACTICE.  
 STRUCTURAL CALCULATIONS TAKE PRECEDENT OVER THE DRAWINGS.  
 IF IN DOUBT, ASK.

NOTES

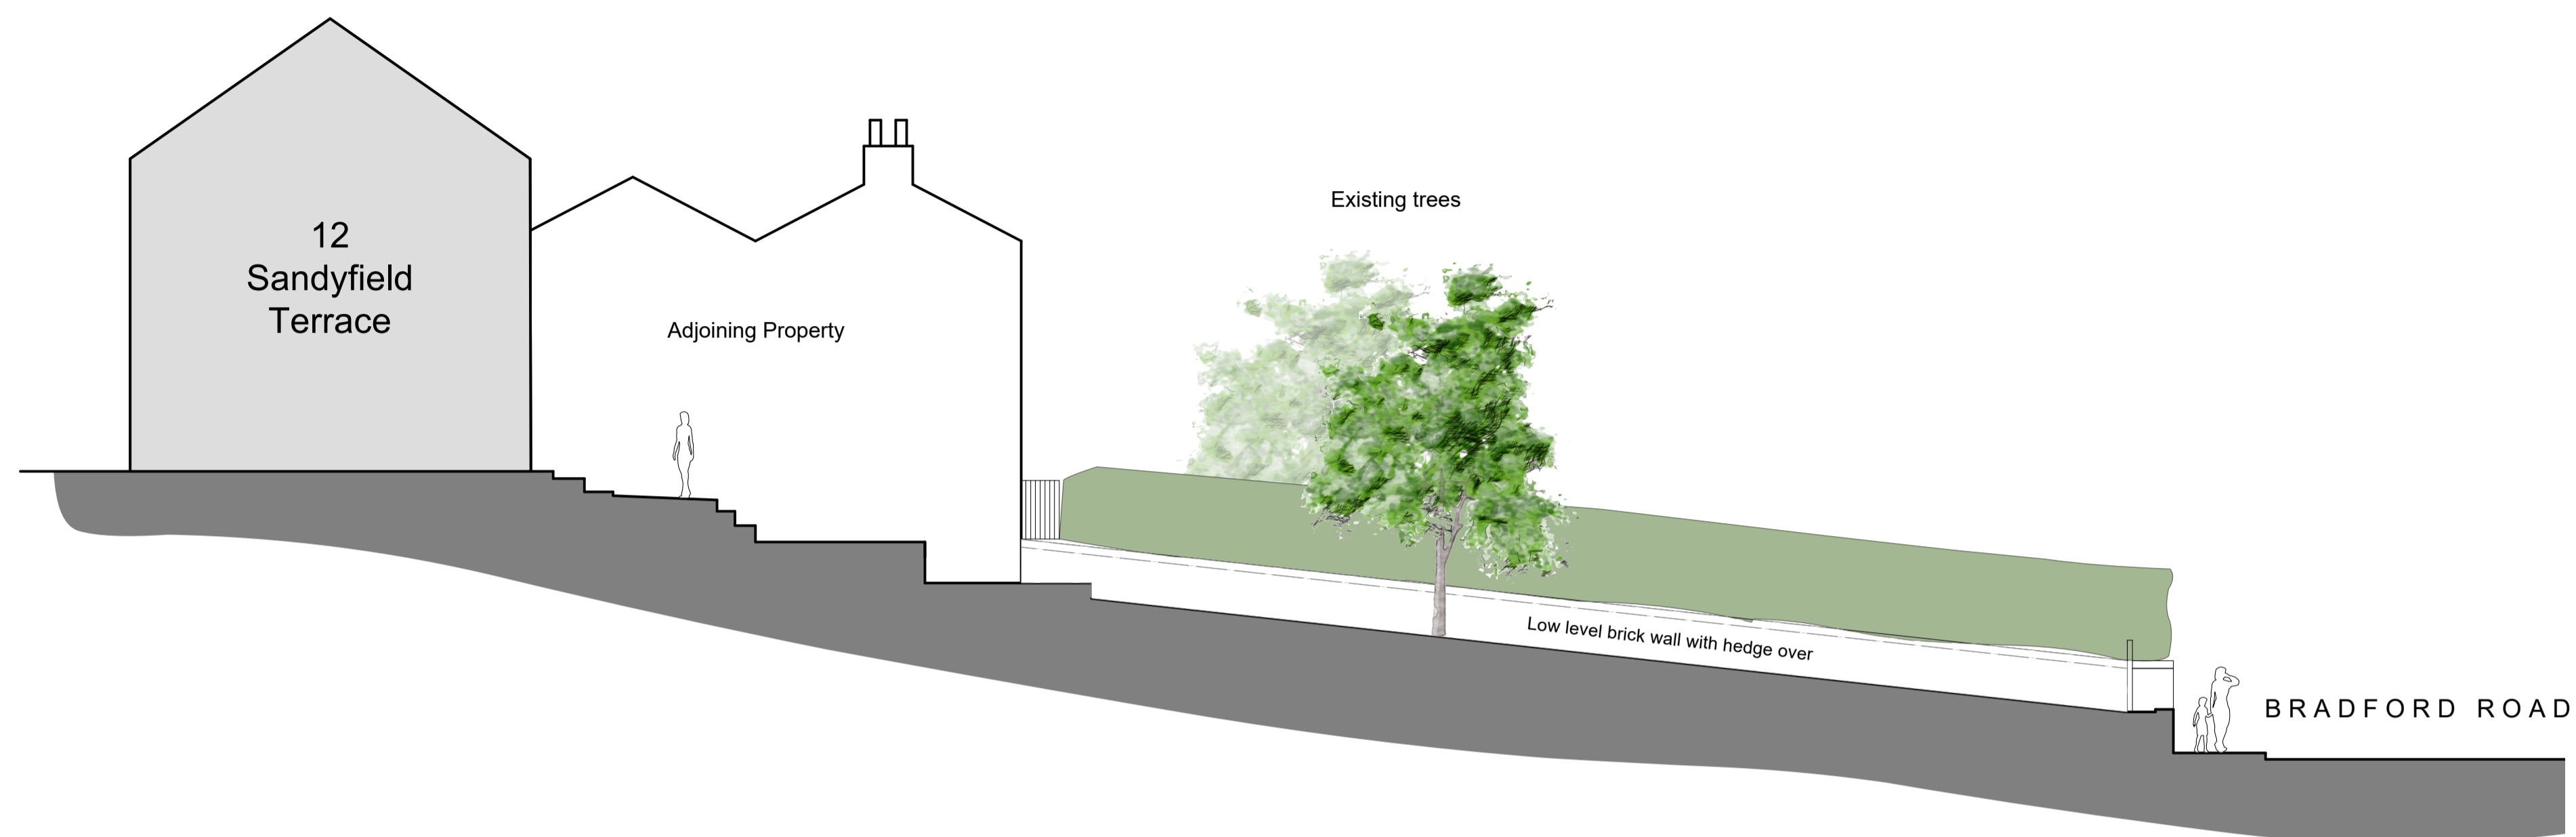

4 Site Sections (Original and Existing)  
 Scale: 1:100

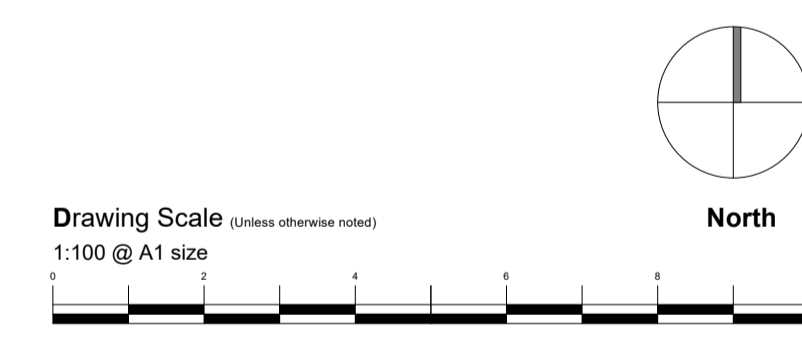

REVISIONS

PROJECT  
 Shed Installation  
 12 Sandyfield Terrace  
 Batley

CLIENT  
 Mrs Middleton

SCALE DATE DWG. No.  
 1:100 Jan 2026 187-04

STATUS / DRAWING PURPOSE  
 Planning

DRAWING  
 Site Sections (Original & Existing)