




south west

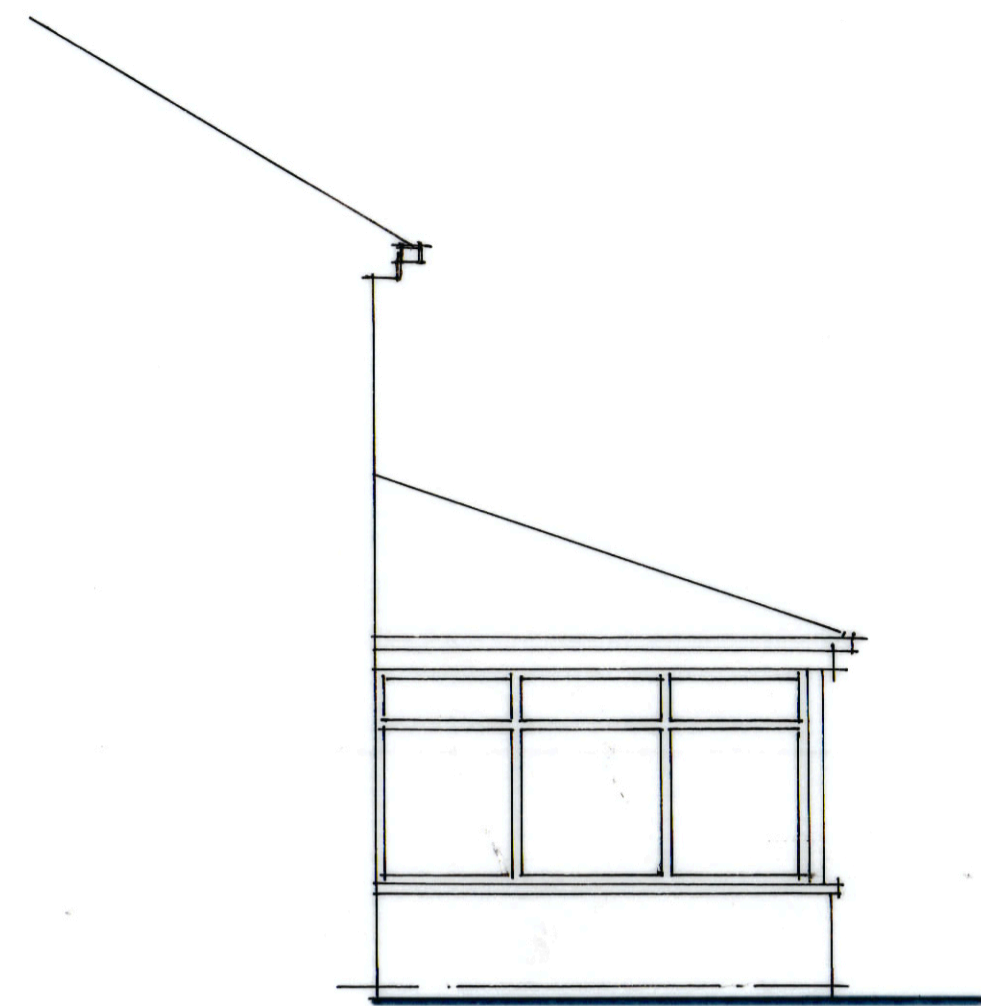


north west

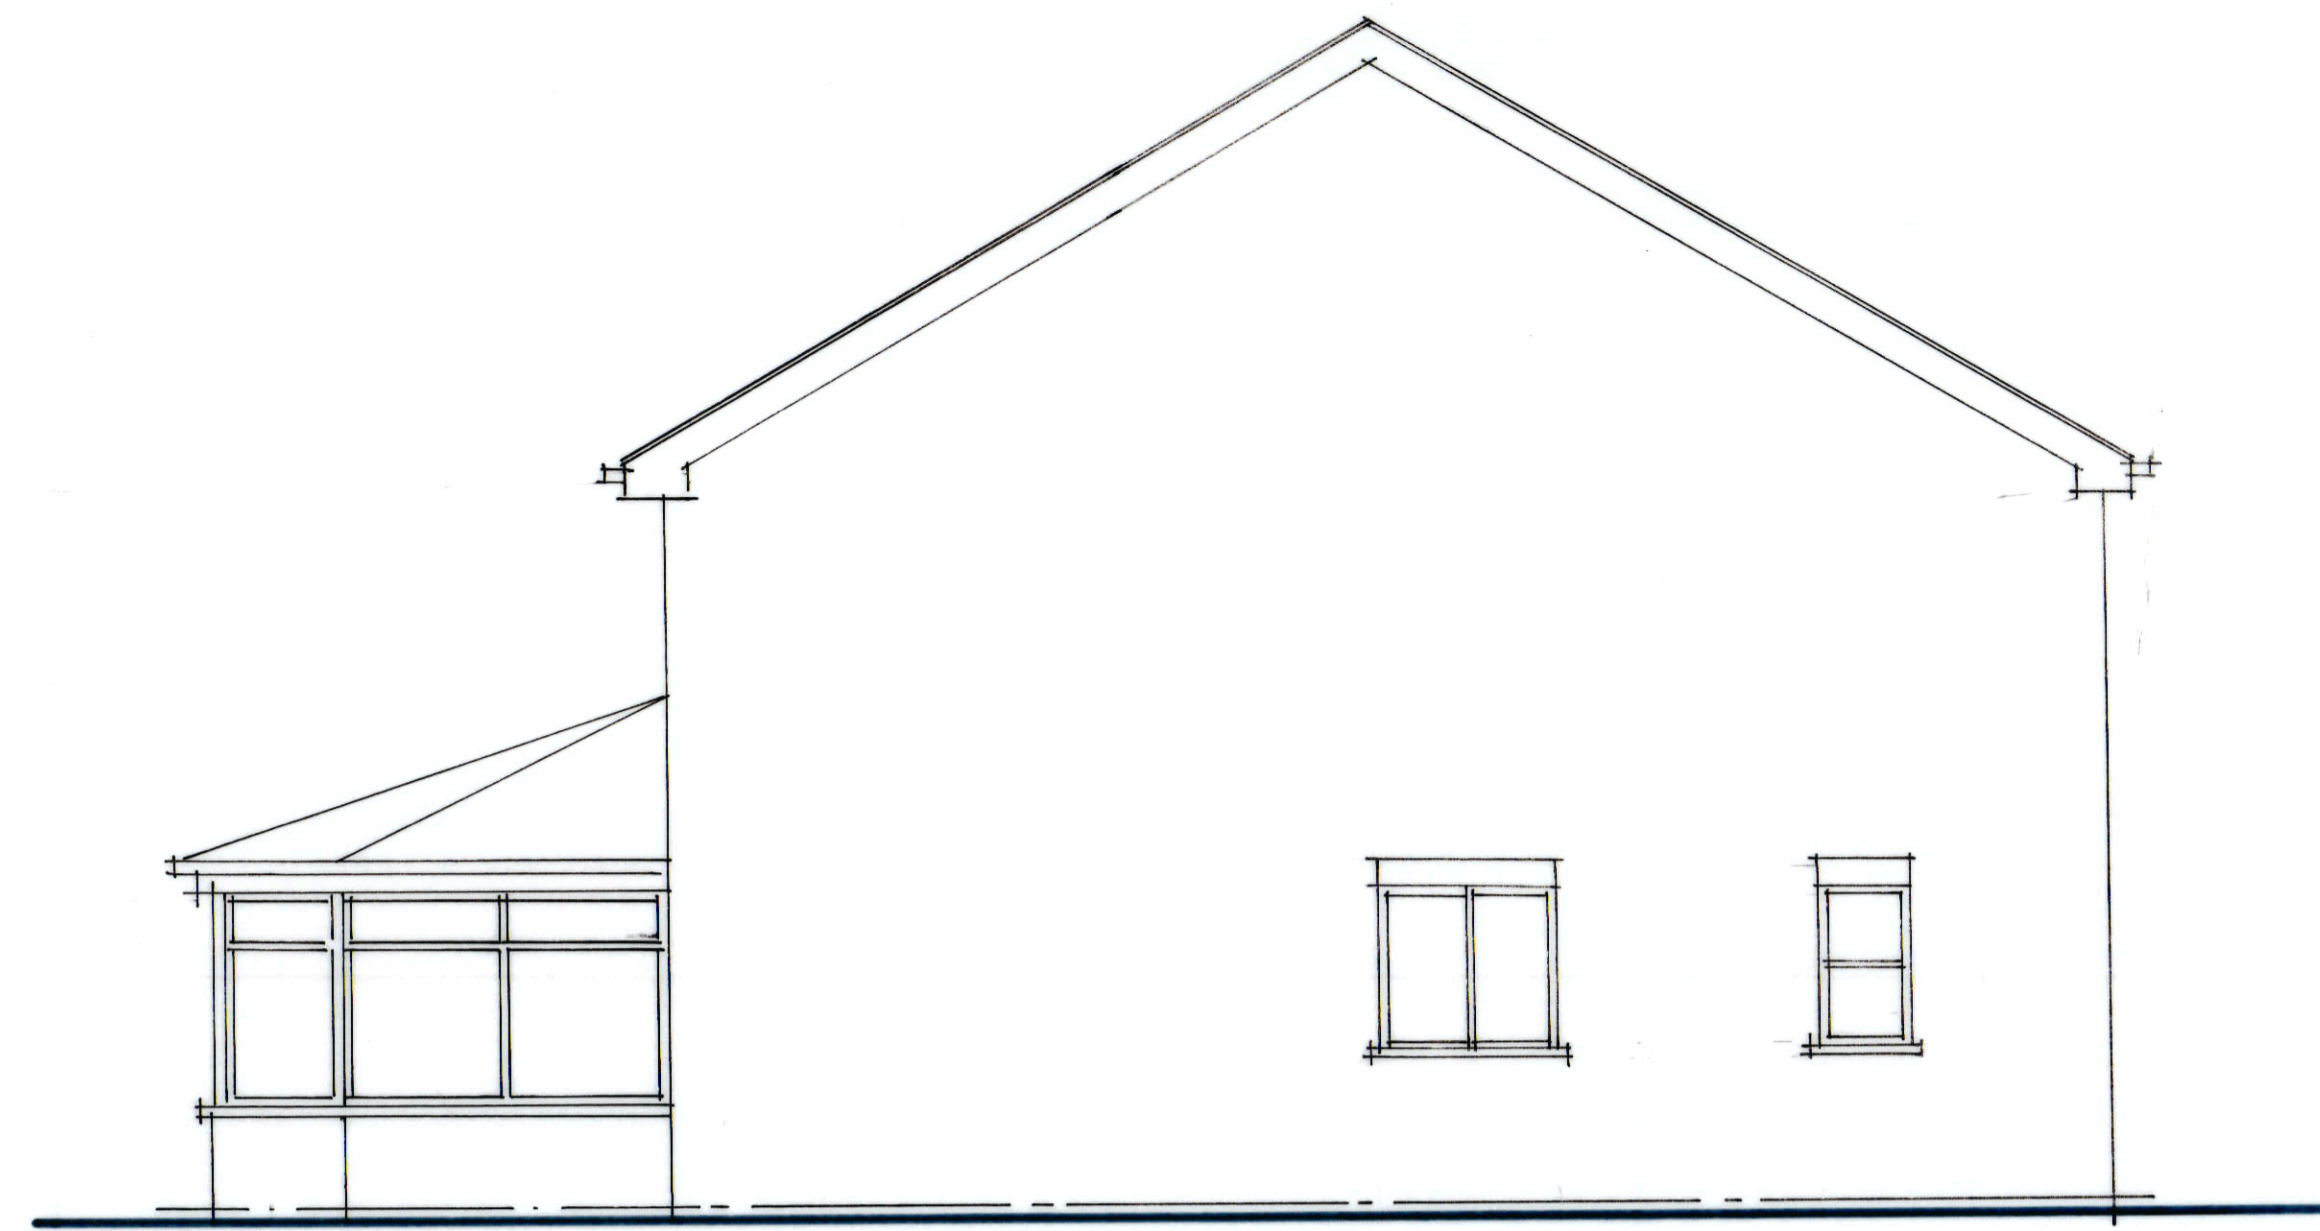

south east

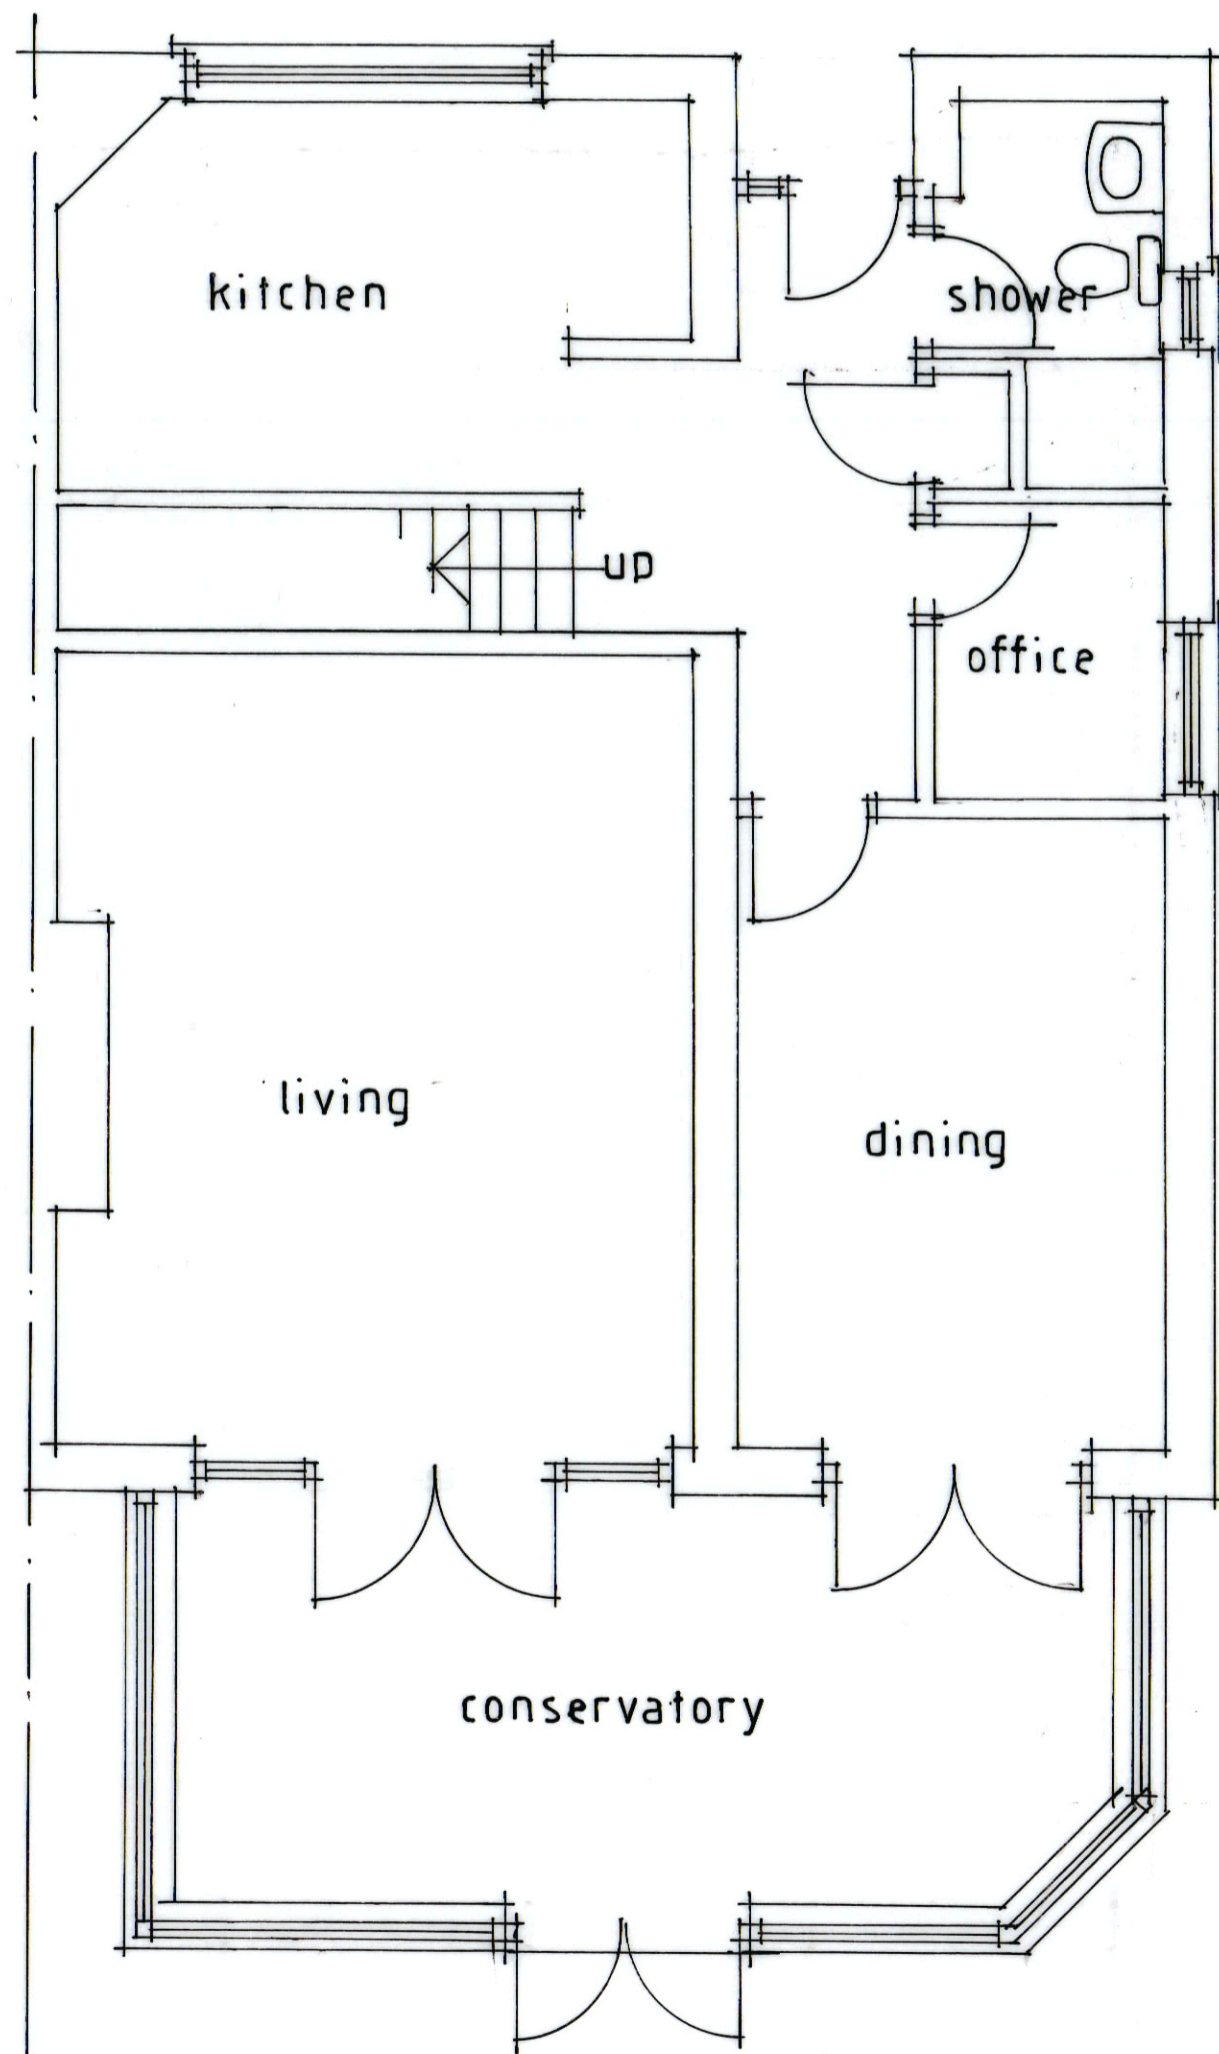

ground floor

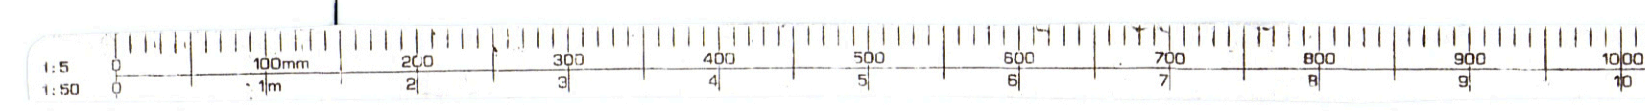

Revision	Date
All dimensions to be verified on site and the practice informed of any discrepancy.	
Calder Architectural Services Ltd	
13 Henry Street Brighouse West Yorkshire HD6 2BL T: 01484 713475	
Mr Brook & Ms Shirzad	
Drawn	Date
	1-2026
Scale	1:50
Proposed rear extension at 27 Penn Drive Hightown WF15 8DB	
Drawing	
Plan as existing	
Job No.	Drawing No.
	1
Rev.	