



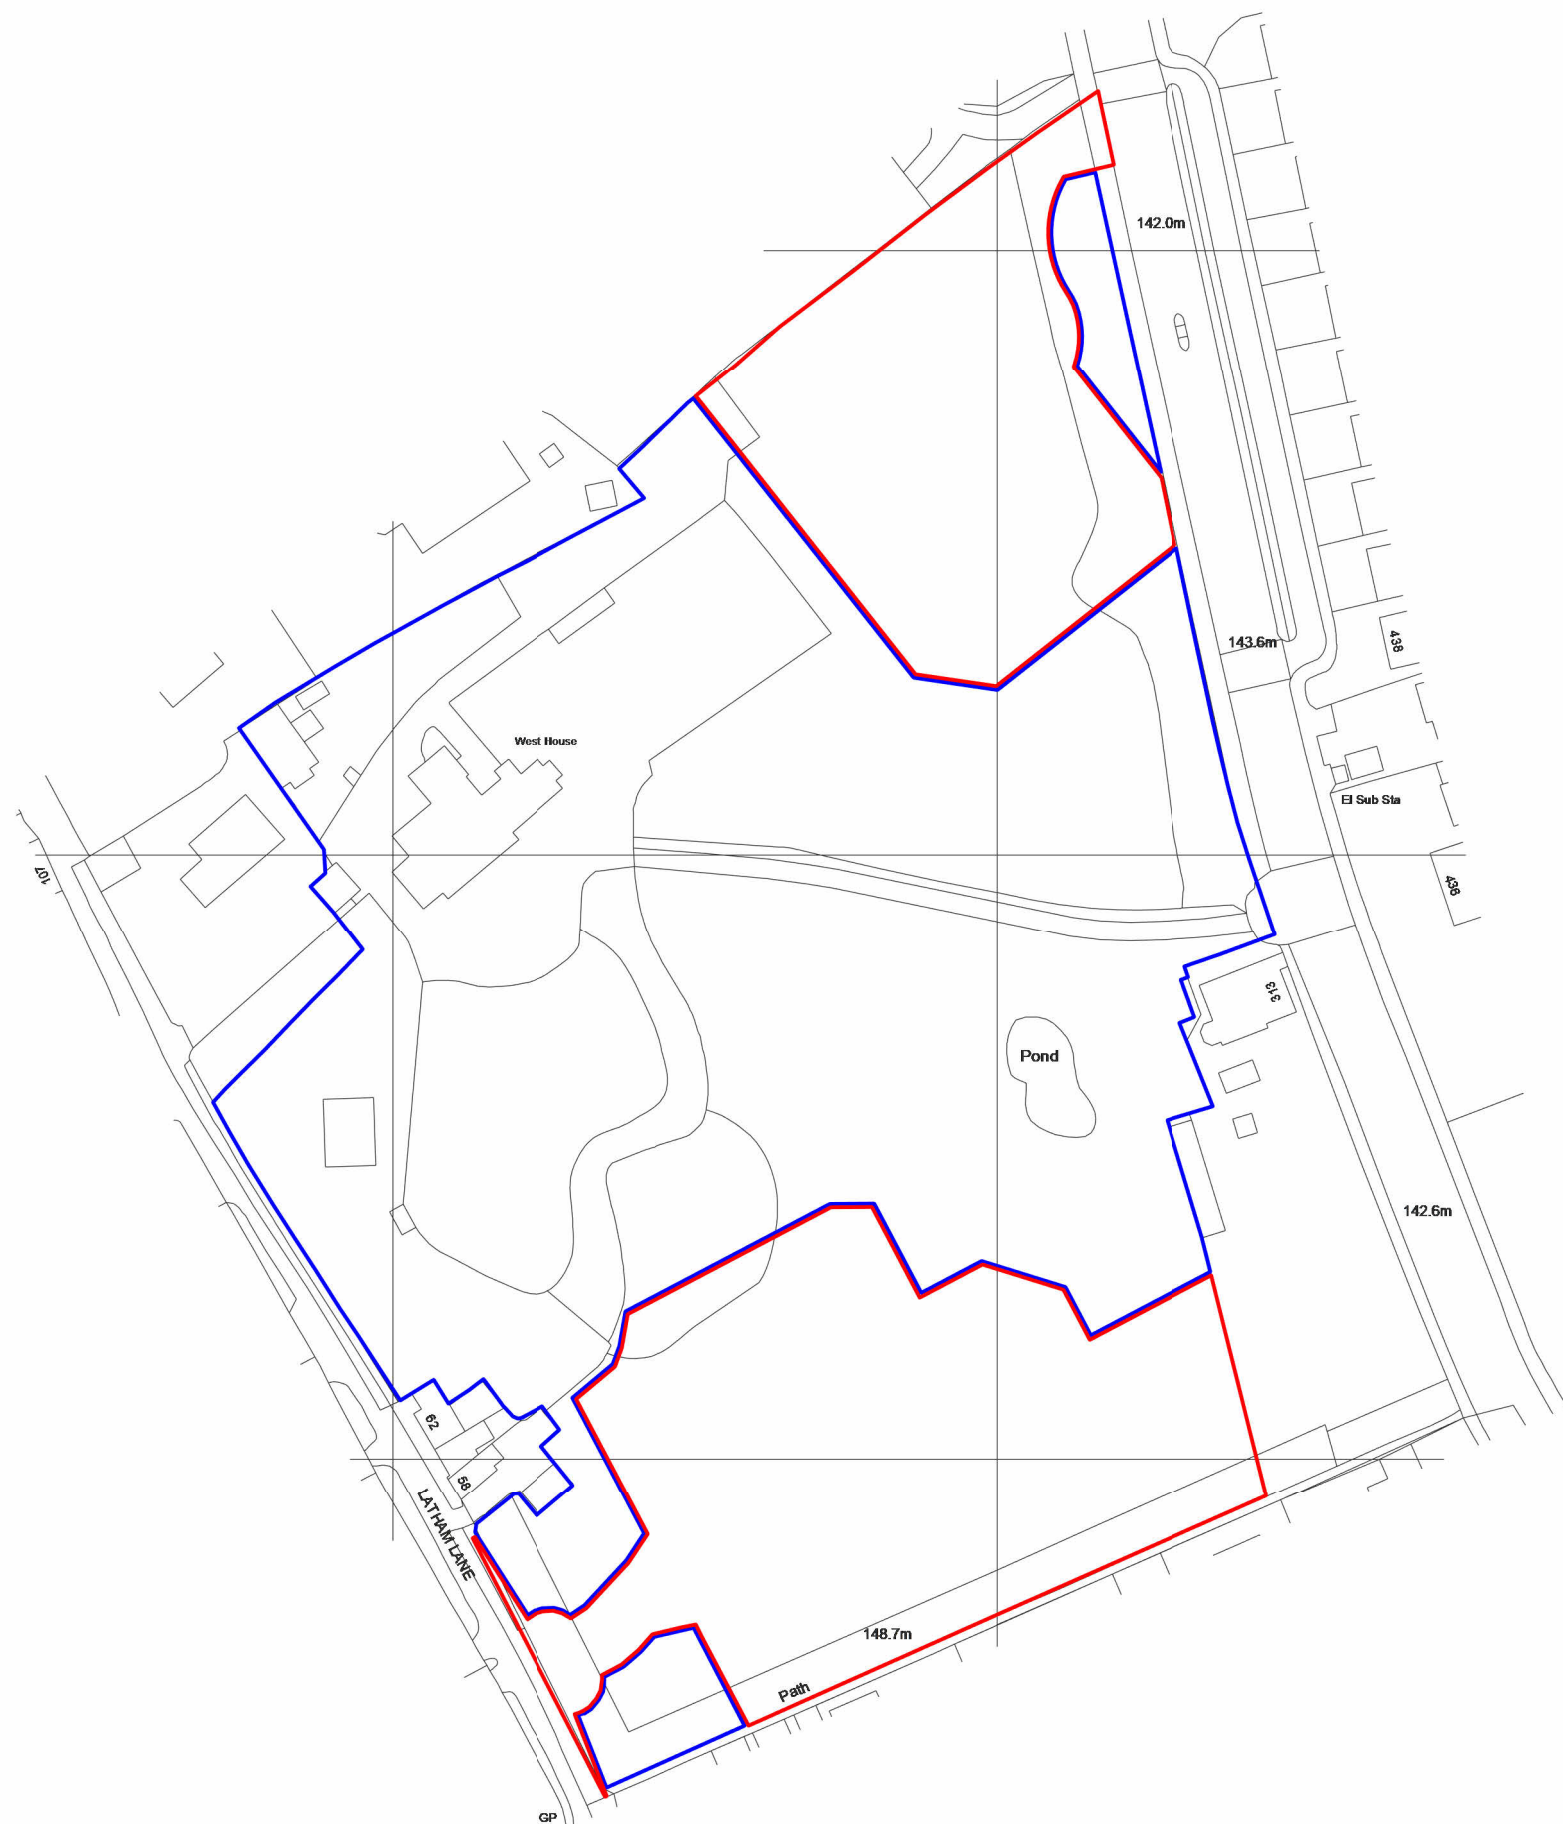

Location Plan 1 : 1250

P:\3427 - West House, Gomeral\03_Spatial Coordination\03.1 - Drawings\Planning\3427 - Proposed Site Model 011.rvt					
Copyright of this drawing remains the sole property of Den Architecture Ltd unless otherwise assigned in writing. Do not scale from this drawing. Figured dimensions are to be worked in all cases with any discrepancies reported to Den Architecture Ltd prior to commencement of any work.					
Northpoint:					
					
Rev	Date	Amendments	By	Chkd	

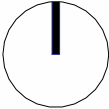

8 Wharf Street,
Leeds, LS2 7EQ

T: 0113 244 5038
info@den.uk.com
www.den.uk.com



Project: Proposed Residential Development, West House, Gomersal, BD19 4AU				
Client: Empire Real Estate Developments Ltd				
Drawing Title: Location Plan				
Date:	Scale:	Size:	Drawn:	Checked:
Jan 2026	1 : 1250	A3	ND	ADP
Project Number:		Status:		
3427		-		
Drawing Number:				Revision:
3427-DEN-X-ZZ-DR-A-1000				