



Street Scene A-A




Street Scene B-B



Street Scene C-C



Street Scene D-D

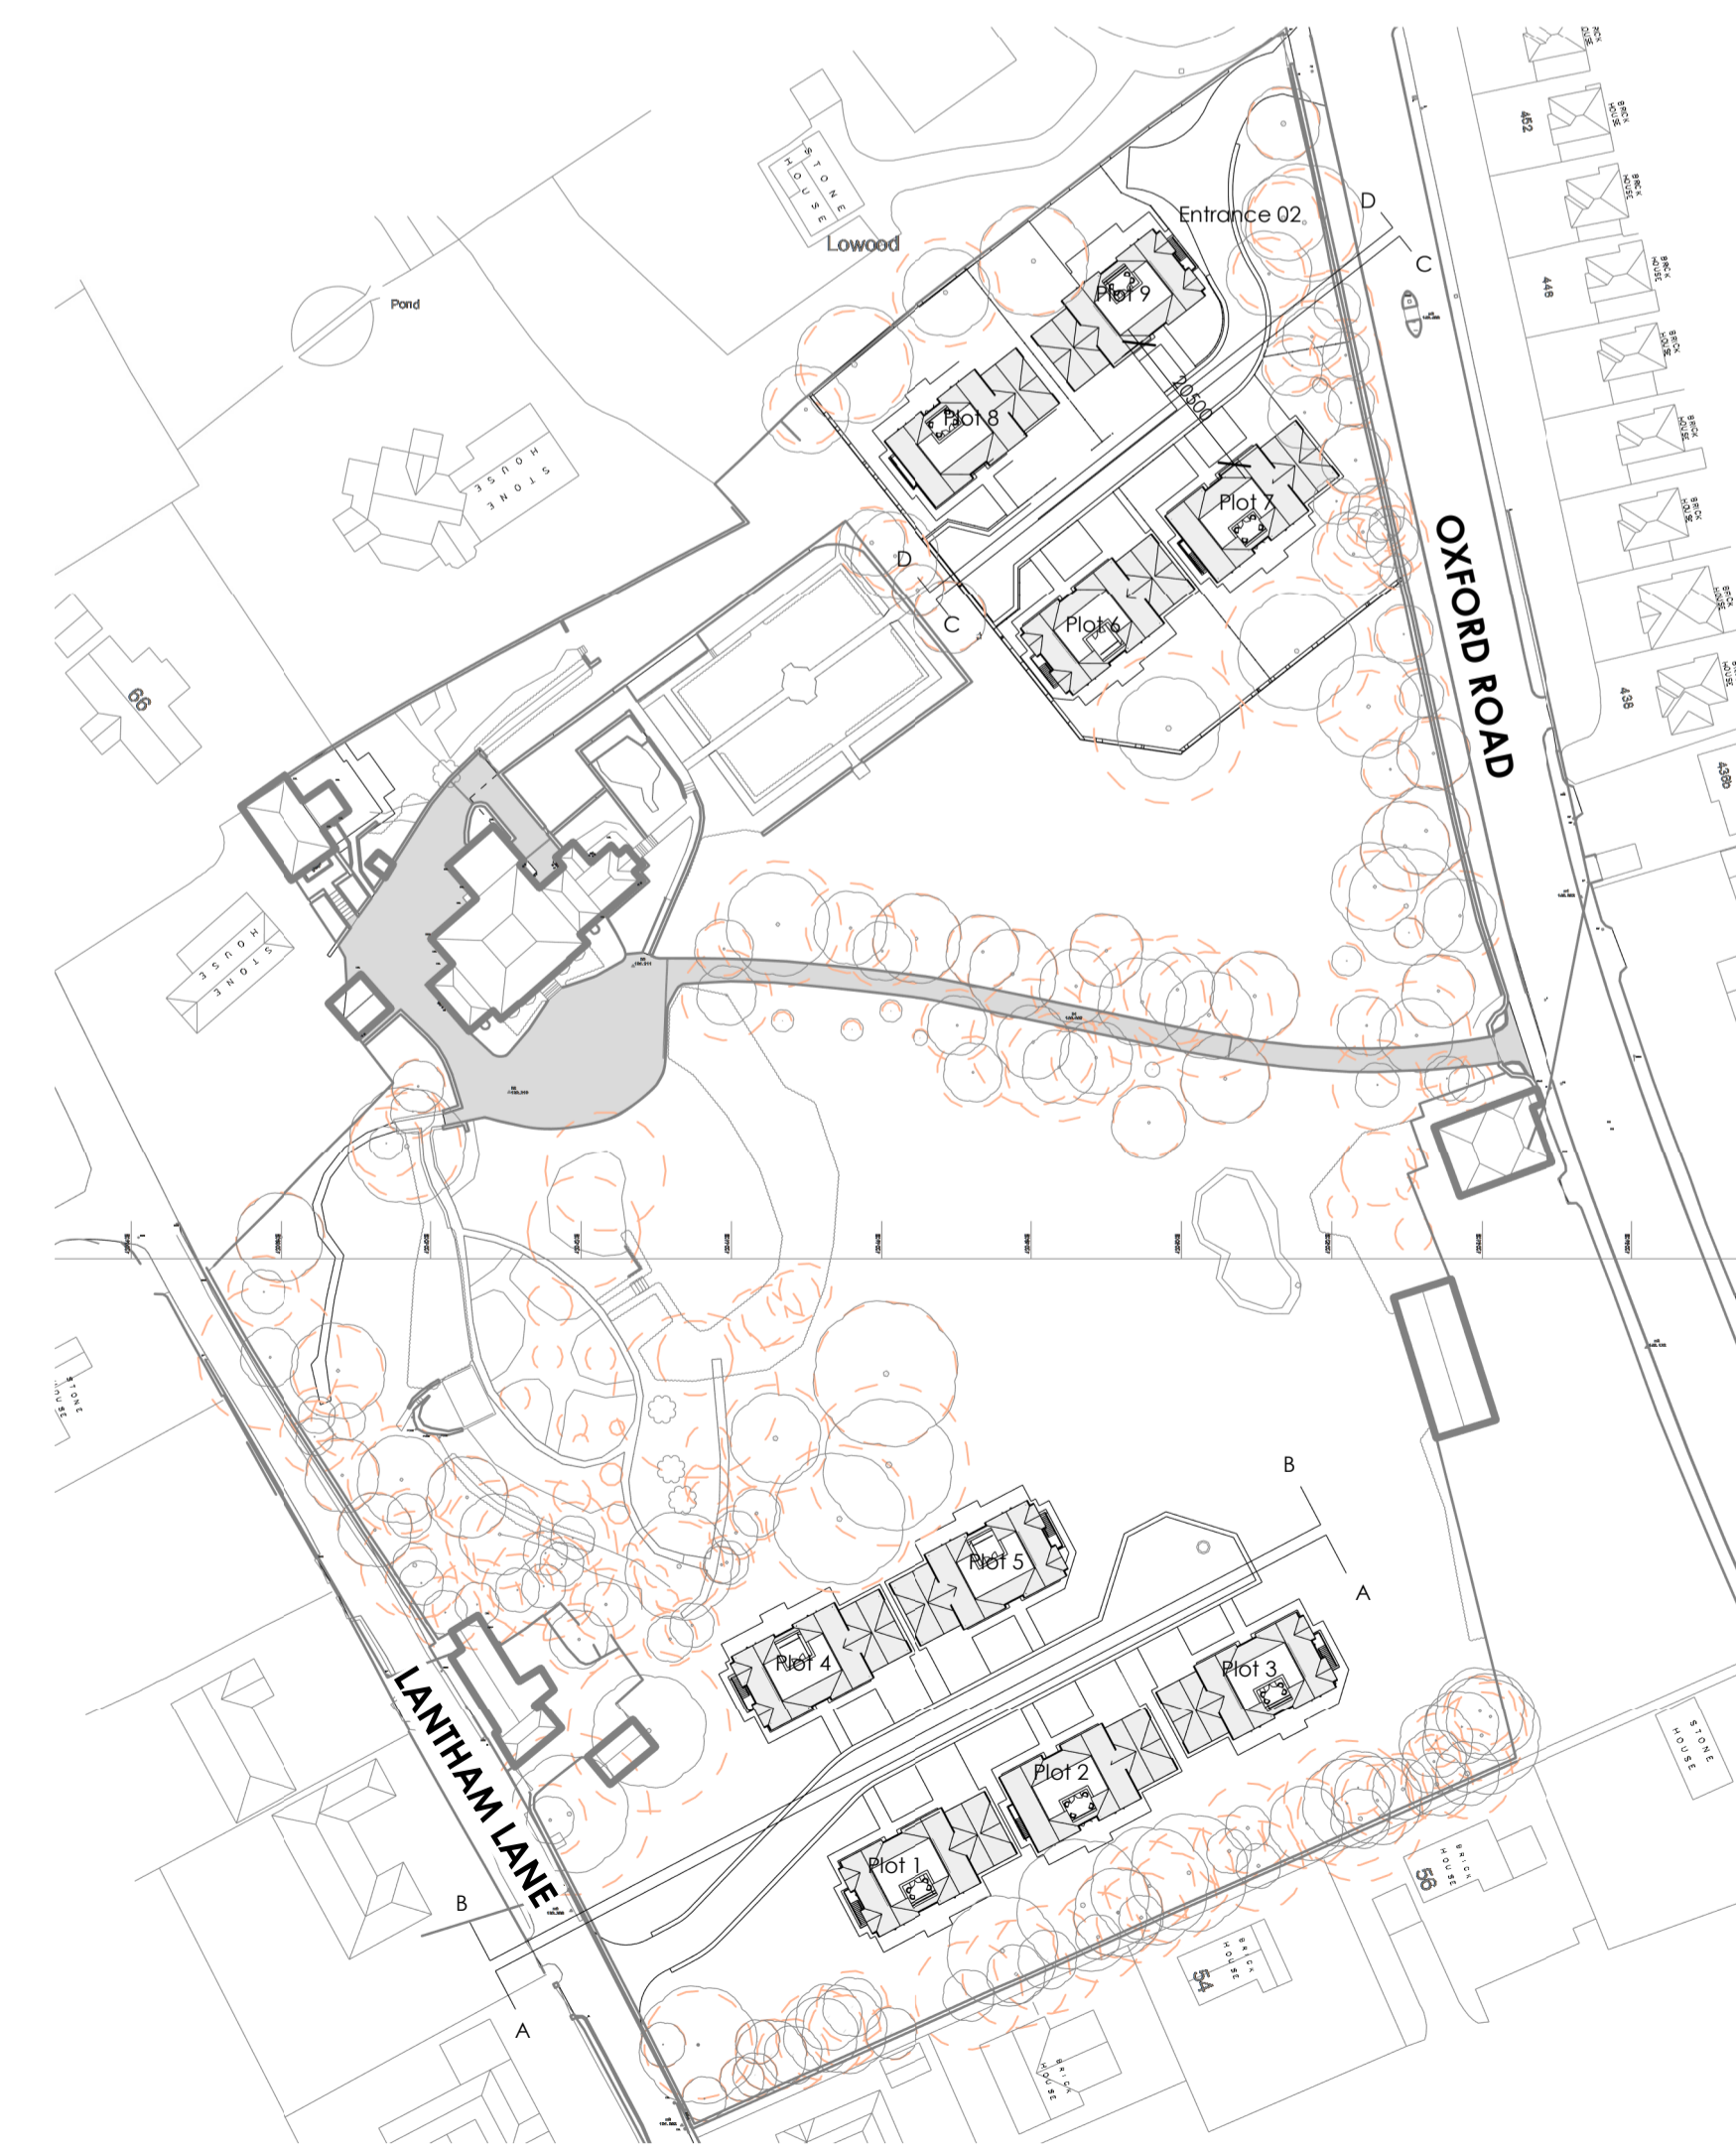

Street Scene Key

P:\3427 - West House, Gomersal\03\_Spatial Coordination\03.1 - Drawings\Planning\3427 - Proposed Site Model 011.rvt


Copyright of this drawing remains the sole property of Den Architecture Ltd unless otherwise assigned in writing. Do not scale from this drawing. figured dimensions are to be worked in all cases with any discrepancies reported to Den Architecture Ltd prior to commencement of any work.

Northpoint:

Rev	Date	Amendments	By	Chkd
A	29/01/2026	Updated in line with client comments	ND	ADP
B	05/03/2026	Updated in line with client comments	ND	ADP



8 Wharf Street,  
Leeds, LS2 7EQ  
T: 0113 244 5038  
info@den.uk.com  
www.den.uk.com

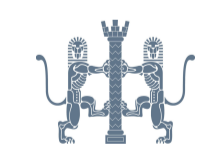

Project:  
Proposed Residential Development,  
West House, Gomersal, BD19 4AU

Client:  
Empire Real Estate Developments Ltd

Dwg Title:  
Proposed Street Scenes

Date:	Scale:	Drawn:	Checked:
Jan 2026	As indicated	ND	ADP
Project No:	Size:	Status:	
3427	A1	-	
Drawing Number:	Revision:		
3427-DEN-X-ZZ-DR-A-4105	B		