

Notes:
This drawing is the sole copyright of KPP Architects Ltd and reproduction in any form is forbidden unless permission is obtained in writing.
Do not scale from this drawing. Any discrepancies on site should be brought to the attention of KPP Architects Ltd.
Work and materials must comply with the current building regulations and codes of practice and be read in conjunction with building specifications and other sub-contractors information. All materials are to be installed in strict accordance with the recommendations of the manufacturers.




LEGEND



DENOTES EXTENT OF DEMOLITION



DENOTES RECOMMENDATIONS FROM ENGINEERS STRUCTURAL CONDITION REPORT, WHICH IS TO BE SUBMITTED IN SUPPORT OF THIS APPLICATION.

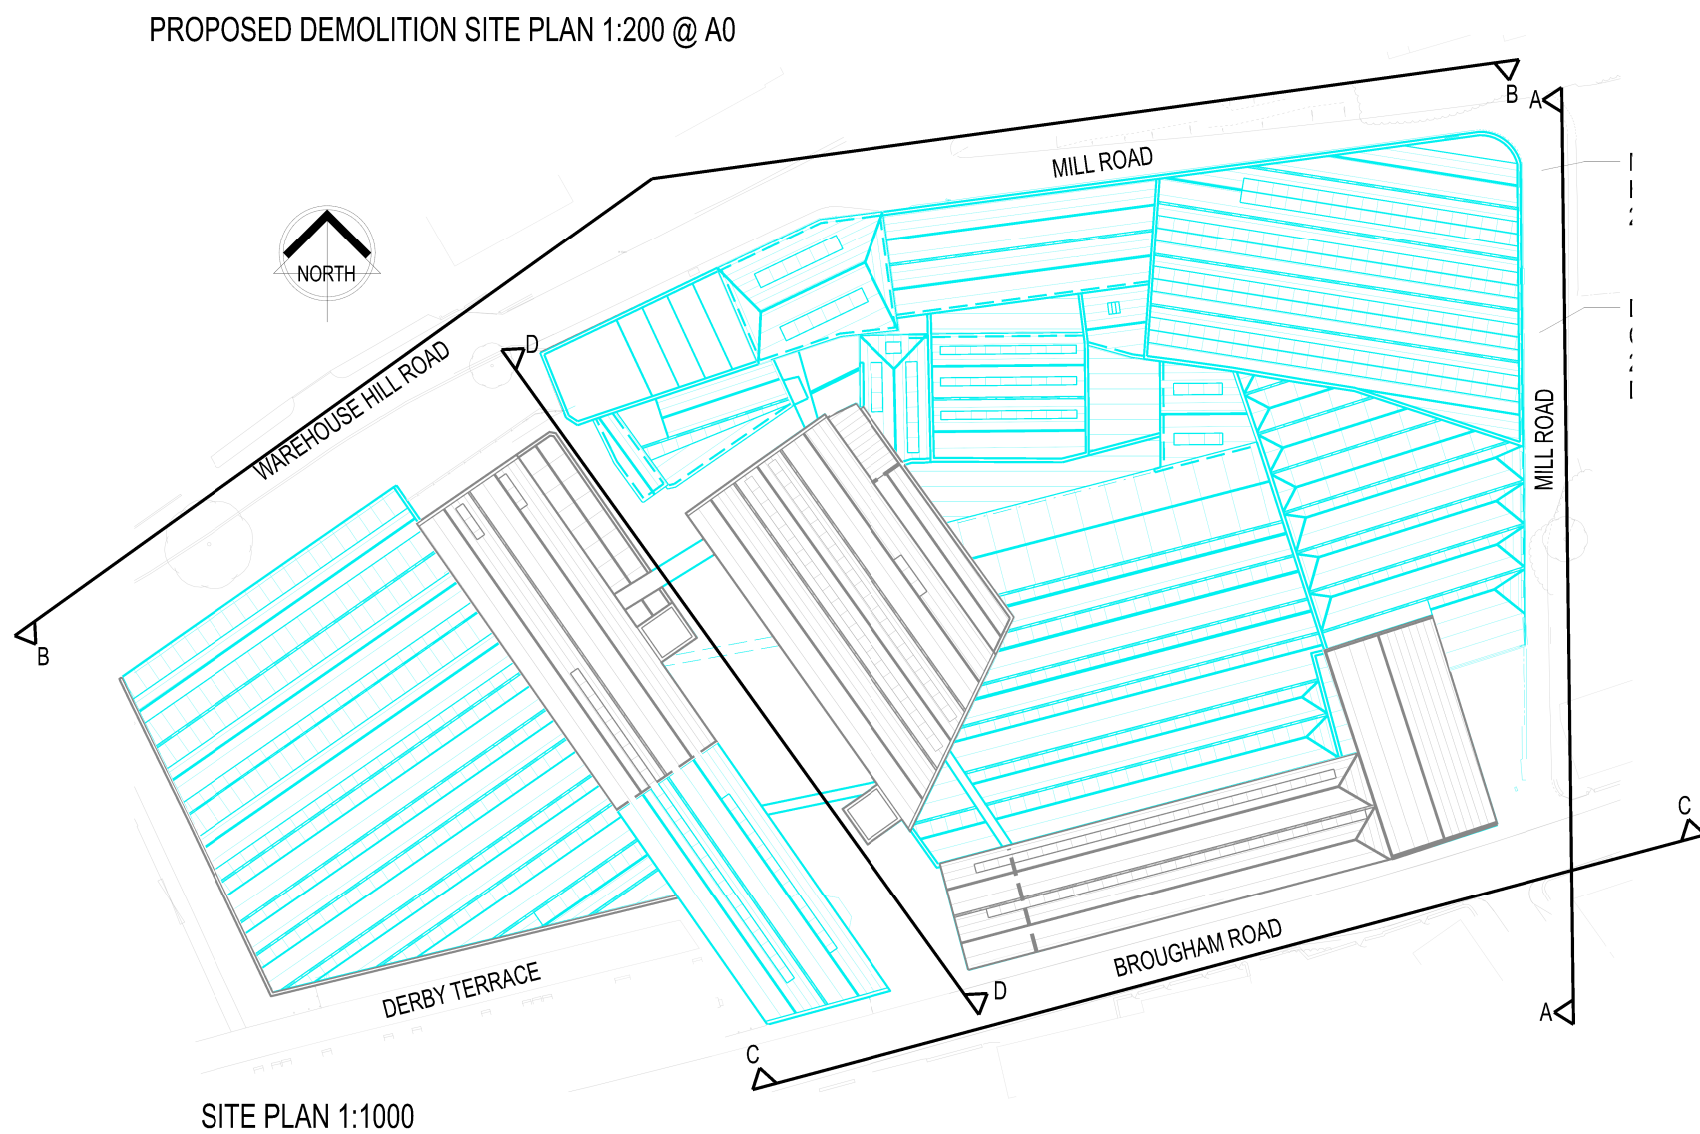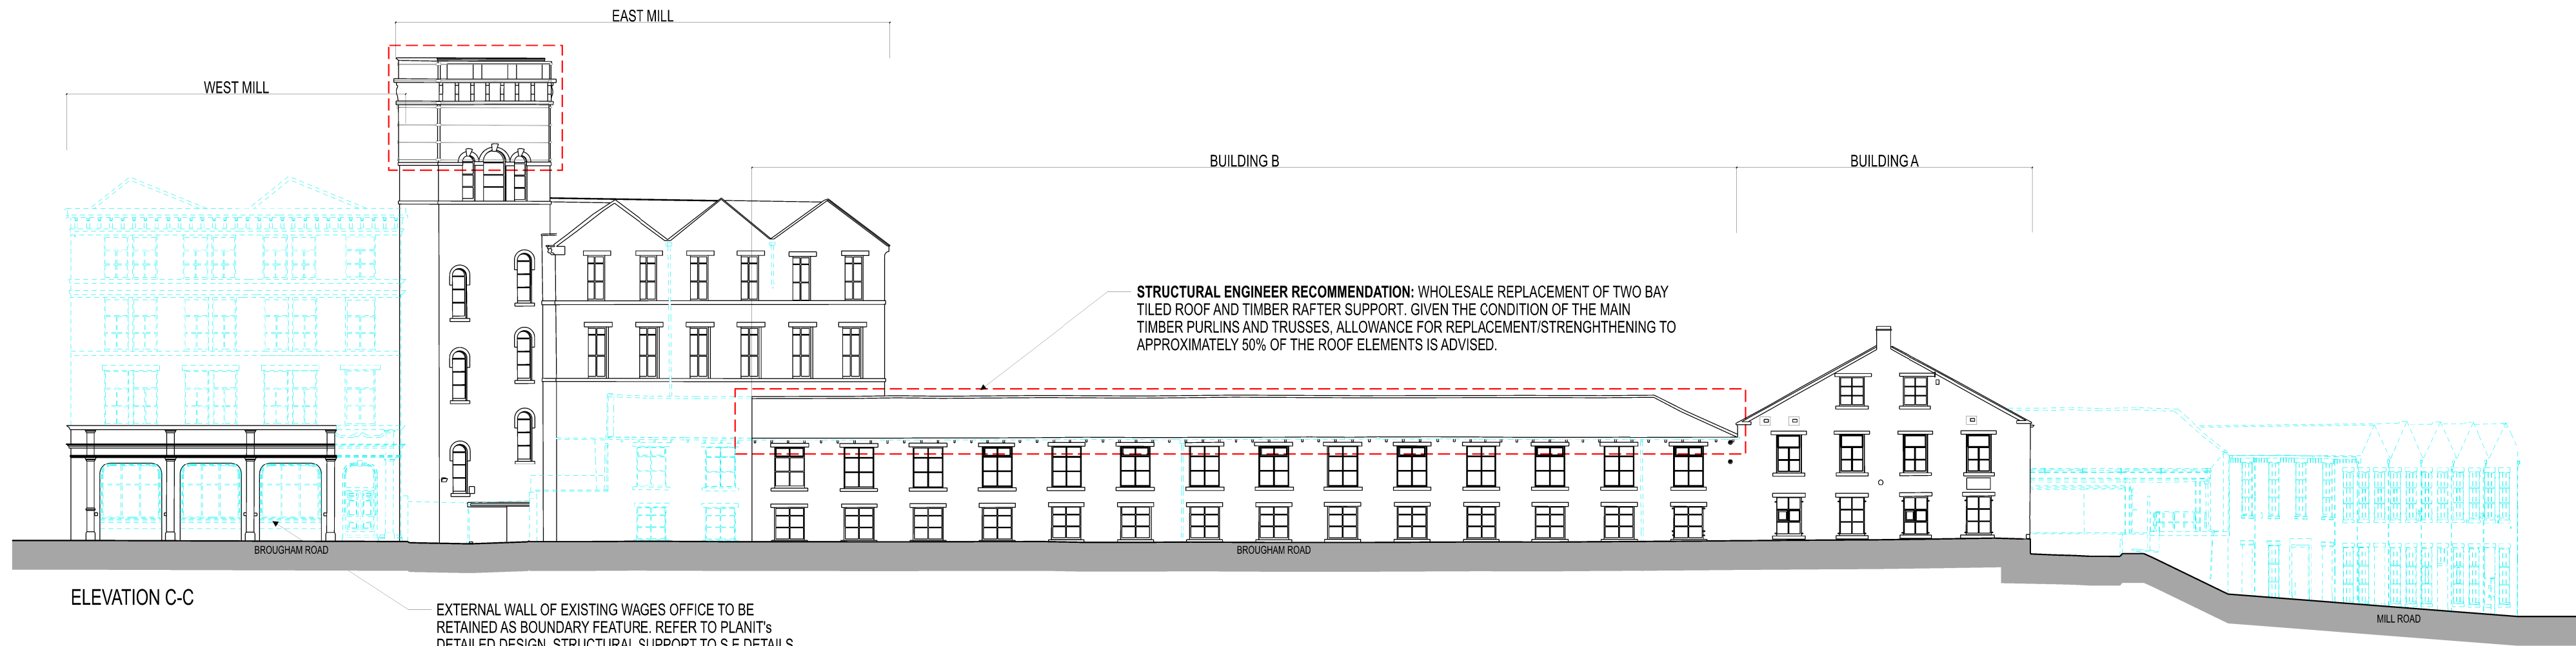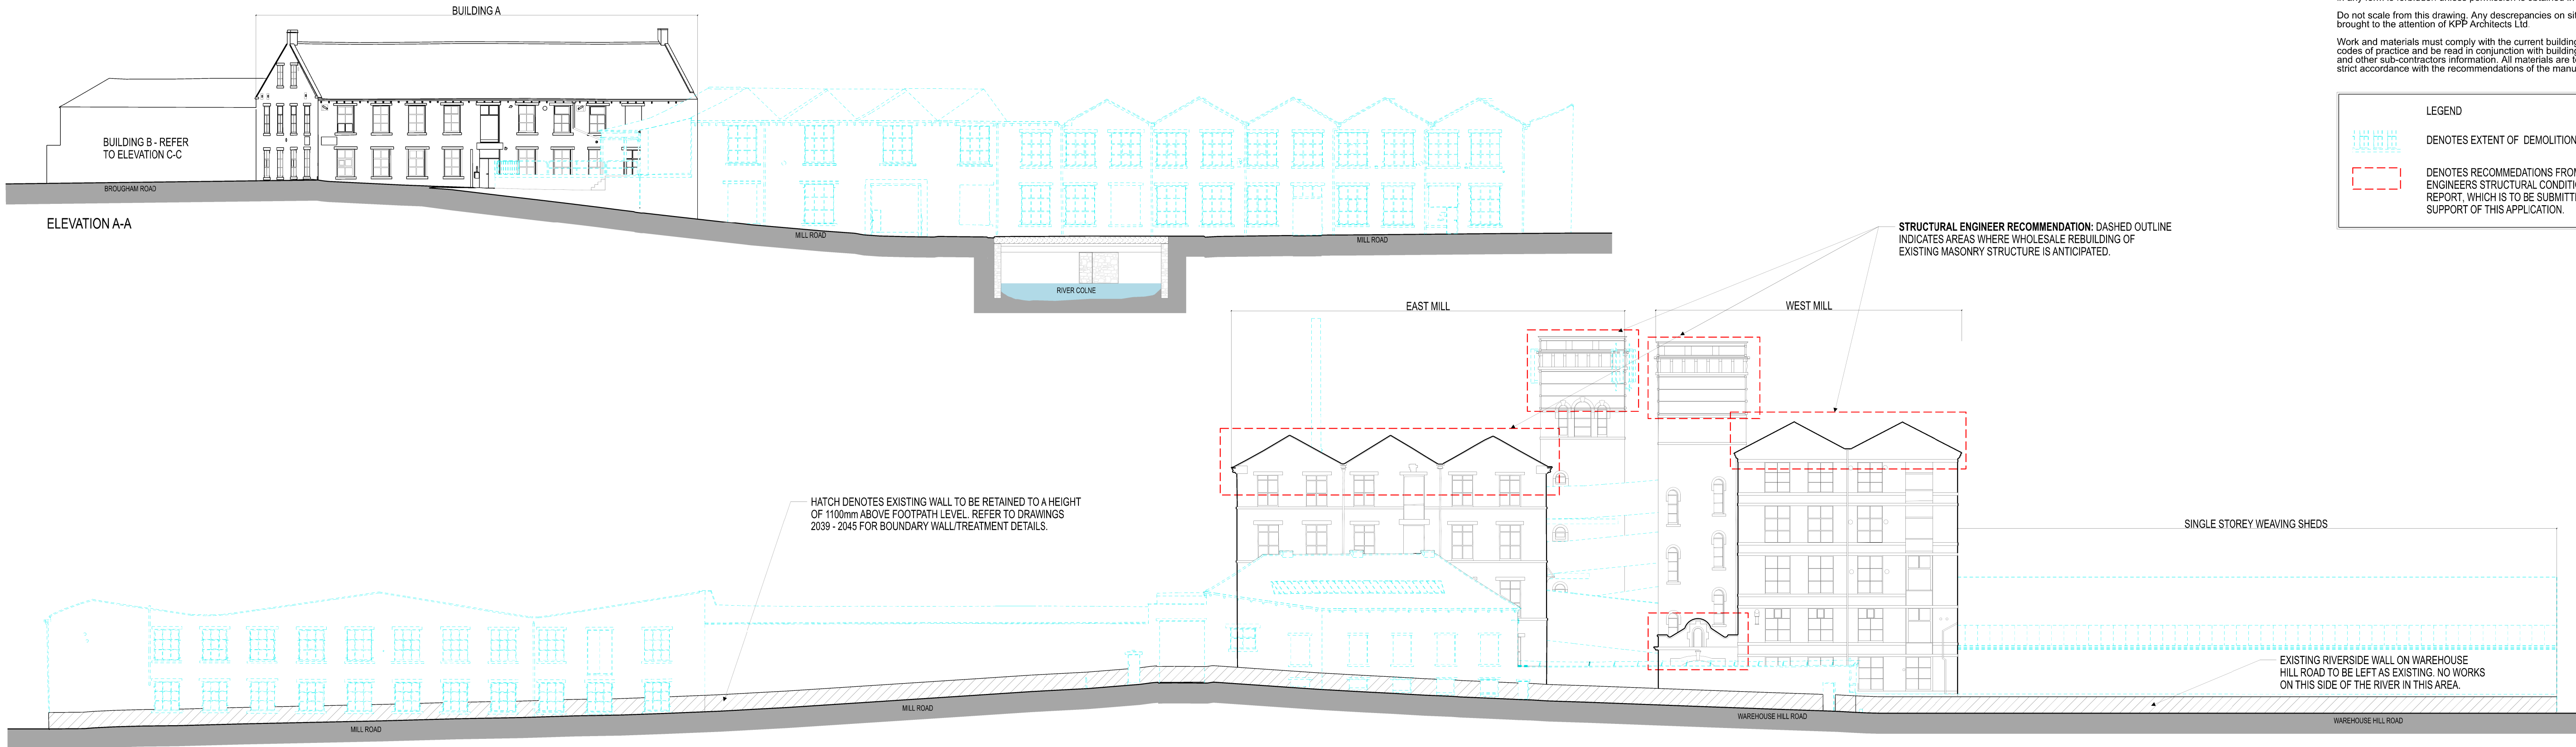

Rev	Description	By	Chkd	Date
-	-	-	-	-

Client

CROWTHER BRUCE AND COMPANY LIMITED

Project Title

PROPOSED REGENERATION NEW MILLS, MARSDEN

Drawing Title

DEMOLITION ELEVATIONS SHEET 1

KPP ARCHITECTS

Lodge House
12 Town Street
Horsforth, Leeds LS184RJ
T : +44 (0) 113 2350460
E : architects@kpp-leeds.co.uk
W : www.kpp-leeds.co.uk

Scale	Size	Date	Drawn	Checked
1:250	A1	Jun'25	KW	SF

Status

PLANNING

KPP Job No	Rev
2197-02	-

Number

2018



PROPOSED DEMOLITION ELEVATIONS 1:250 @ A1