


Location Plan

Site Address: 28, Westcliffe Road, Cleckheaton, BD19 3NW

Date Produced: 27-Jan-2026

Scale: 1:1250 @A4

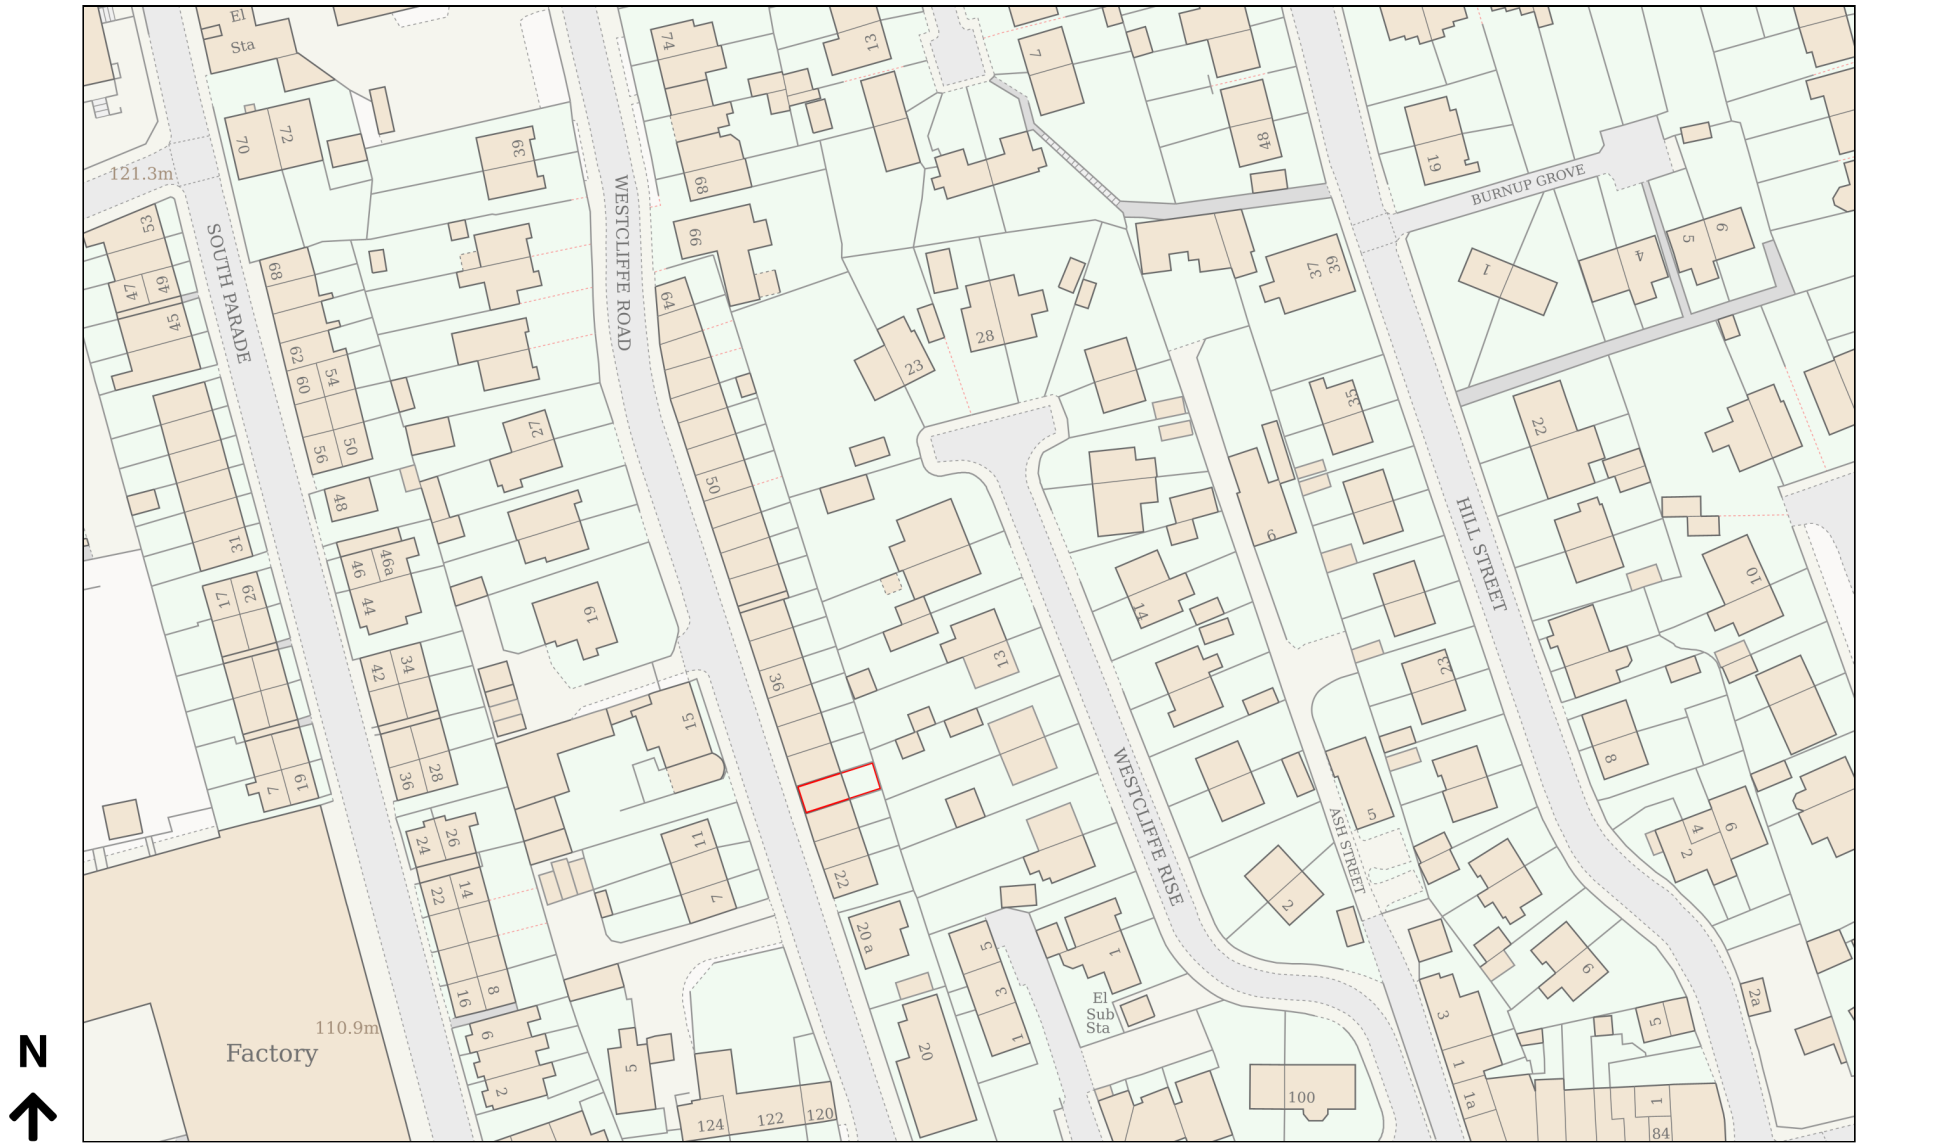

Planning Portal Reference: PP-14610714v1