


DETAILED SECTION D-D - CALLOUT

1 : 20

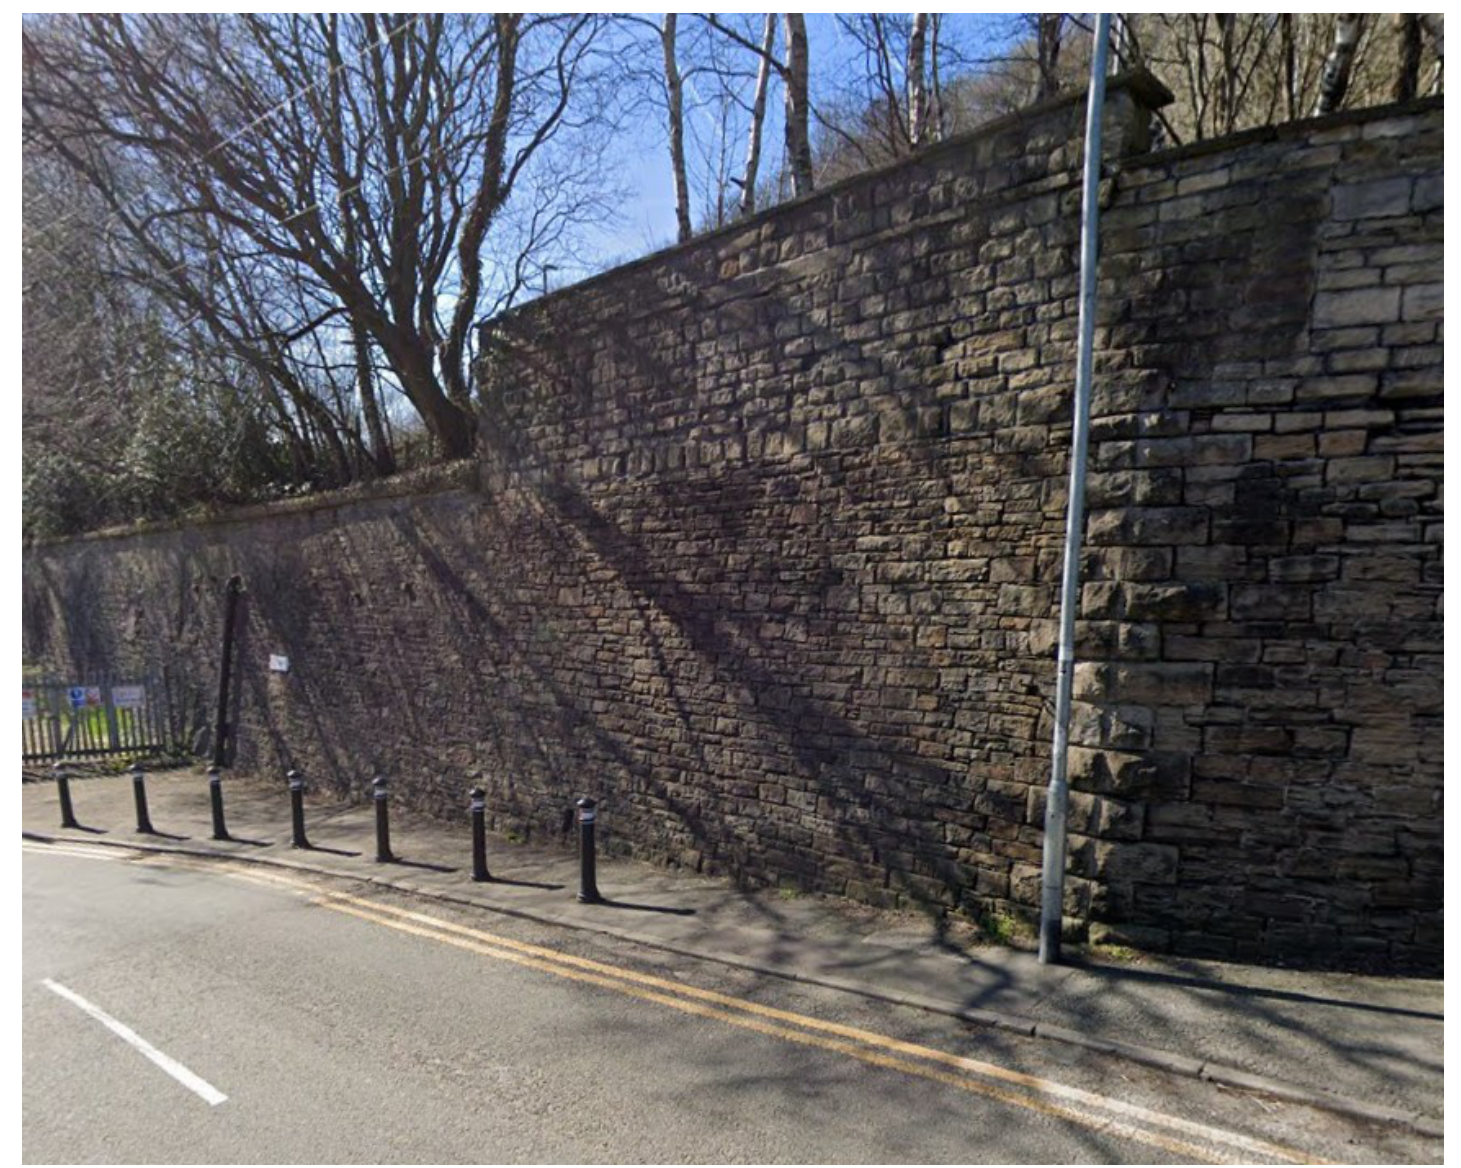

EXAMPLE PRECEDENCE IMAGE

C01 17.12.25 Drawing Issue EG JH

WORK IN PROGRESS

Rev:	Date:	Description:	By:	Auth:		
		A: Bates Mill Colne Road Huddersfield HD1 3AG T: 01484 424 008 F: 01484 512 305 E: design@farrarbamforth.co.uk W: www.farrarbamforth.co.uk				
Client:						
DM TEXTILE MACHINERY LTD						
Project Name:						
PROPOSED INDUSTRIAL BUILDING						
Project Address:						
SPA FIELDS INDUSTRIAL ESTATE, SLAITHWAITE, HUDDERSFIELD, HD7 5BB						
Reference:						
Project	Originator	Functional	Spatial	Form	Discipline	Number
25C01	FBA	XX	ZZ	DR	A	9901
Title:						
RETAINING WALL FINISH						
Status:		Revision:				
Code	Description	Code				
A2	CONCEPT DESIGN	C01				
Created By:	Authorised By:	Date:	Scale at A3:			
EG	JH	12.25	1 : 20			

This document is © Farrar Bamforth Architecture Ltd. Drawing measurements shall not be obtained by scaling. Verify all dimensions prior to construction or product manufacture. If in doubt, contact the document author. Immediately report any discrepancies on this document to Farrar Bamforth Architecture Ltd. This document is to be read in conjunction with associated models, specifications and related consultants / supplier documents.