




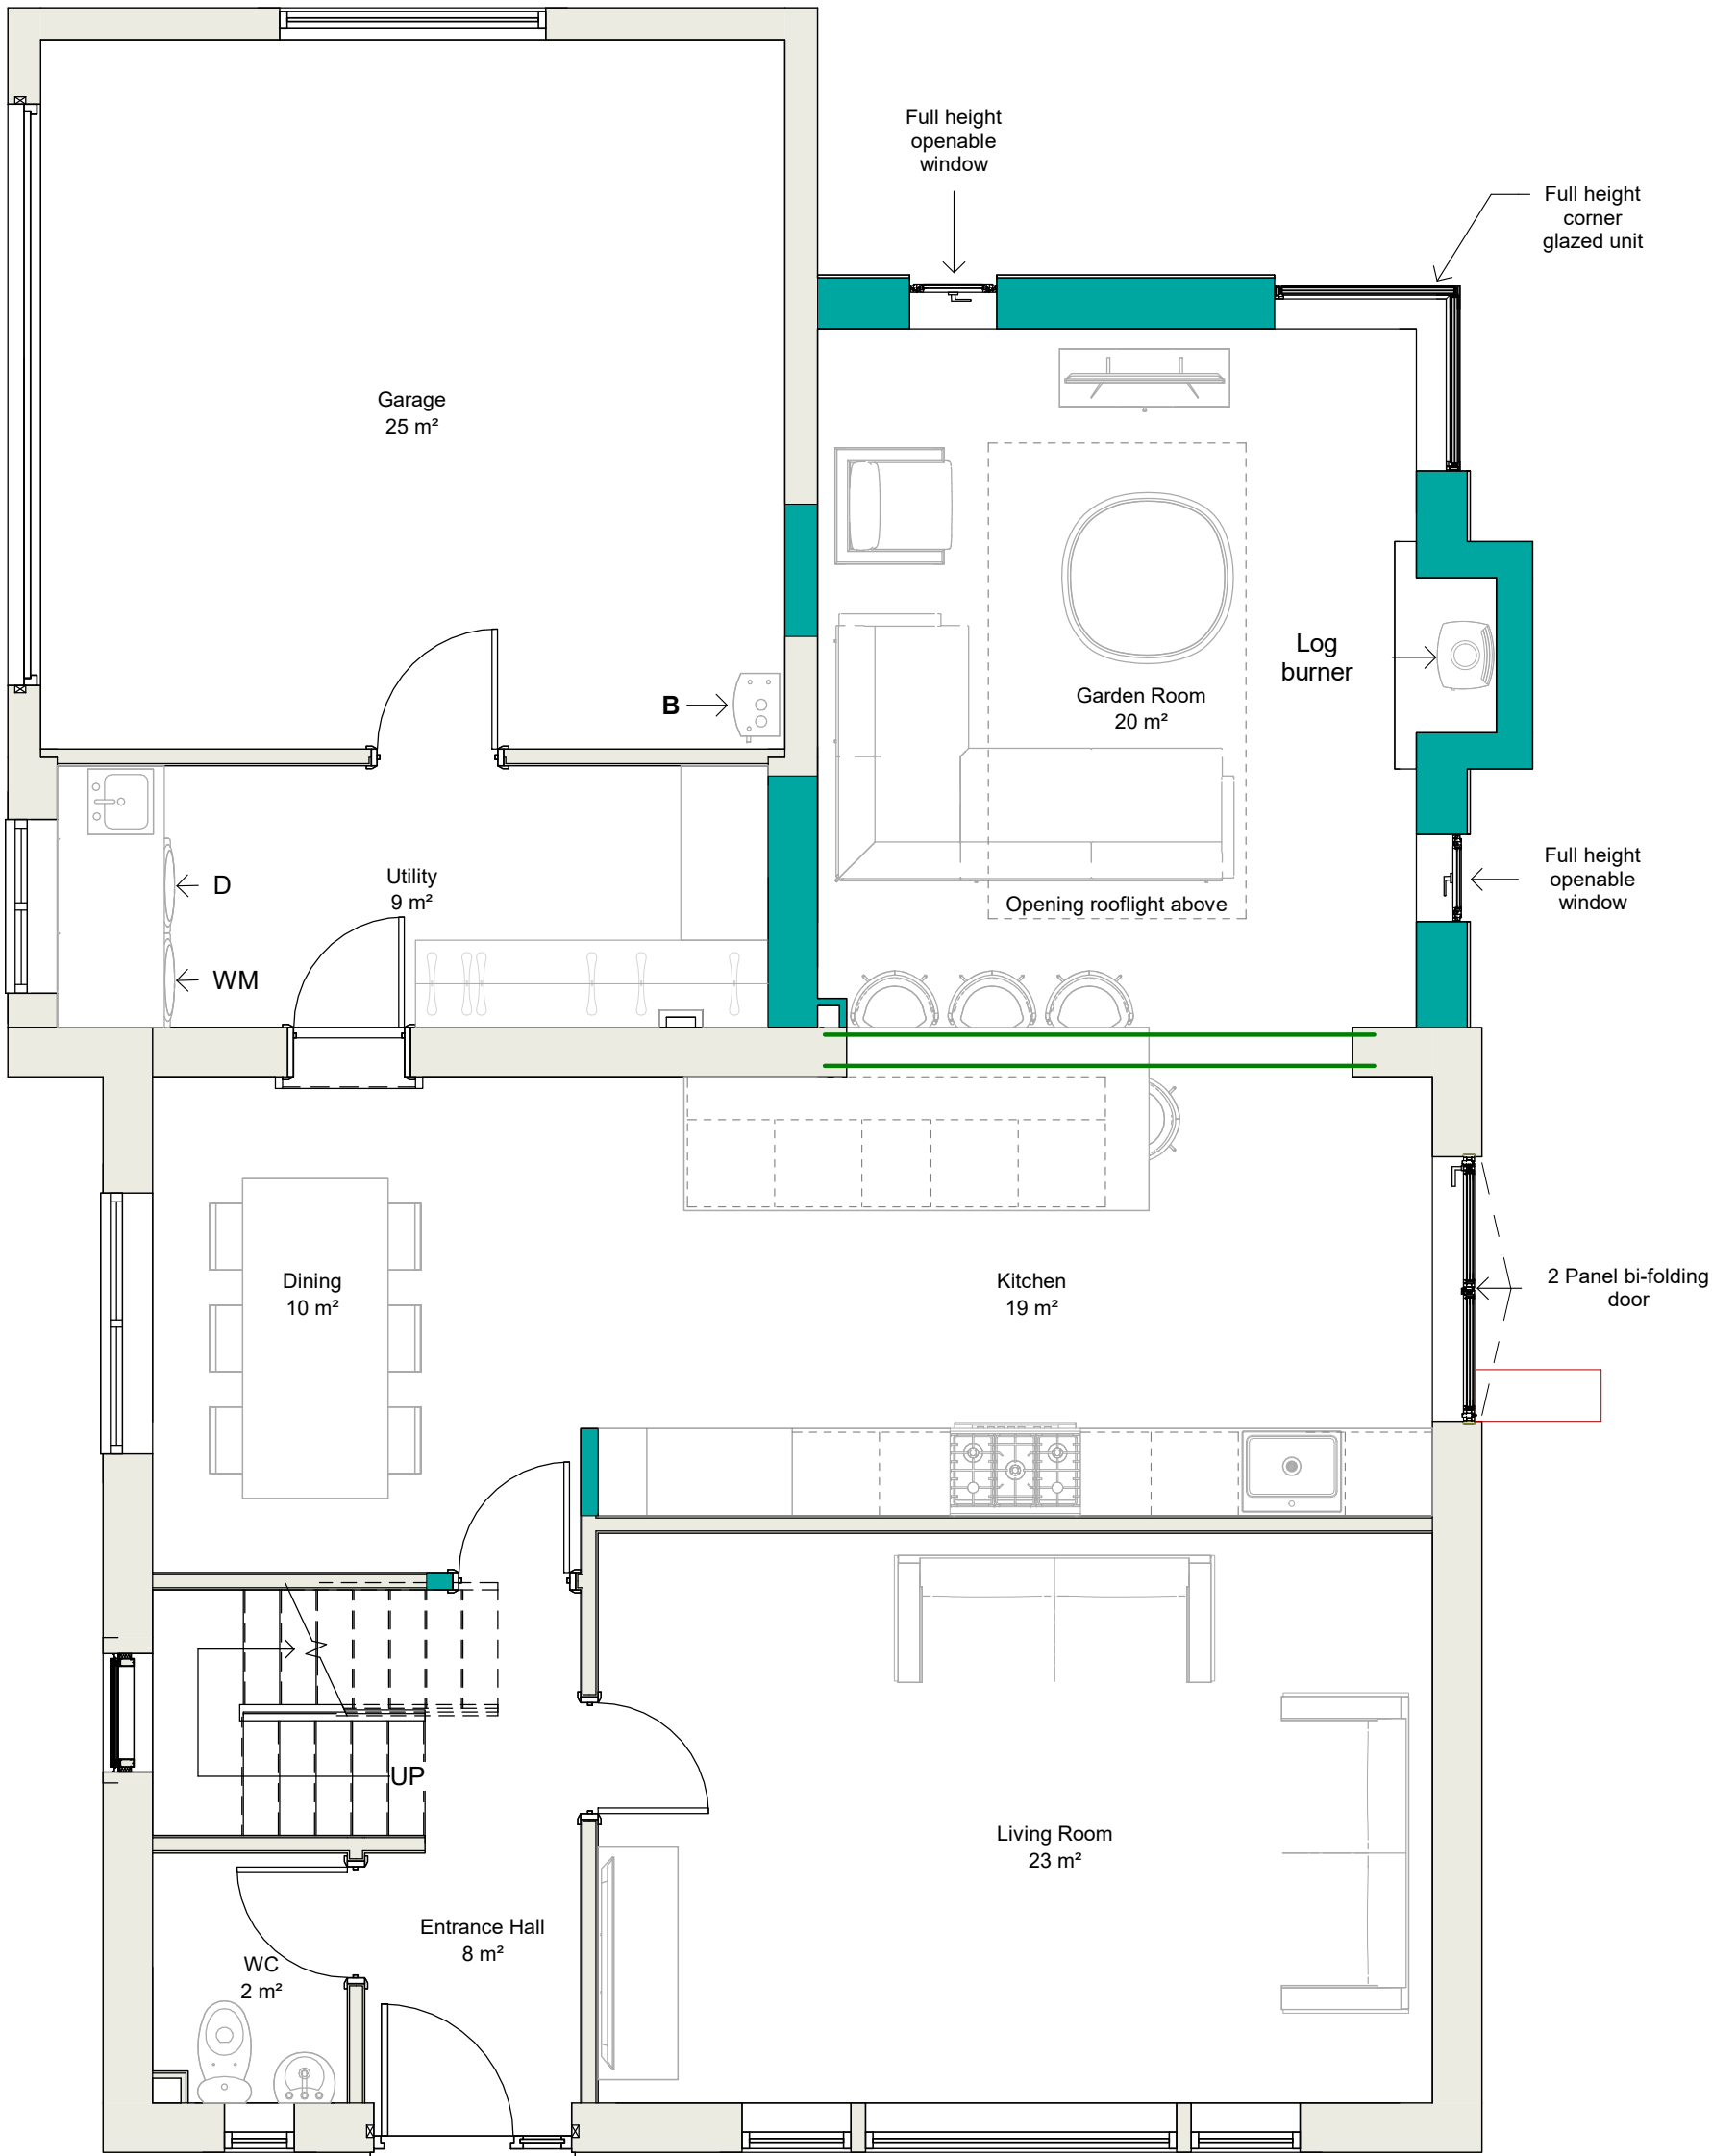

Ground Floor Plan
1 : 50

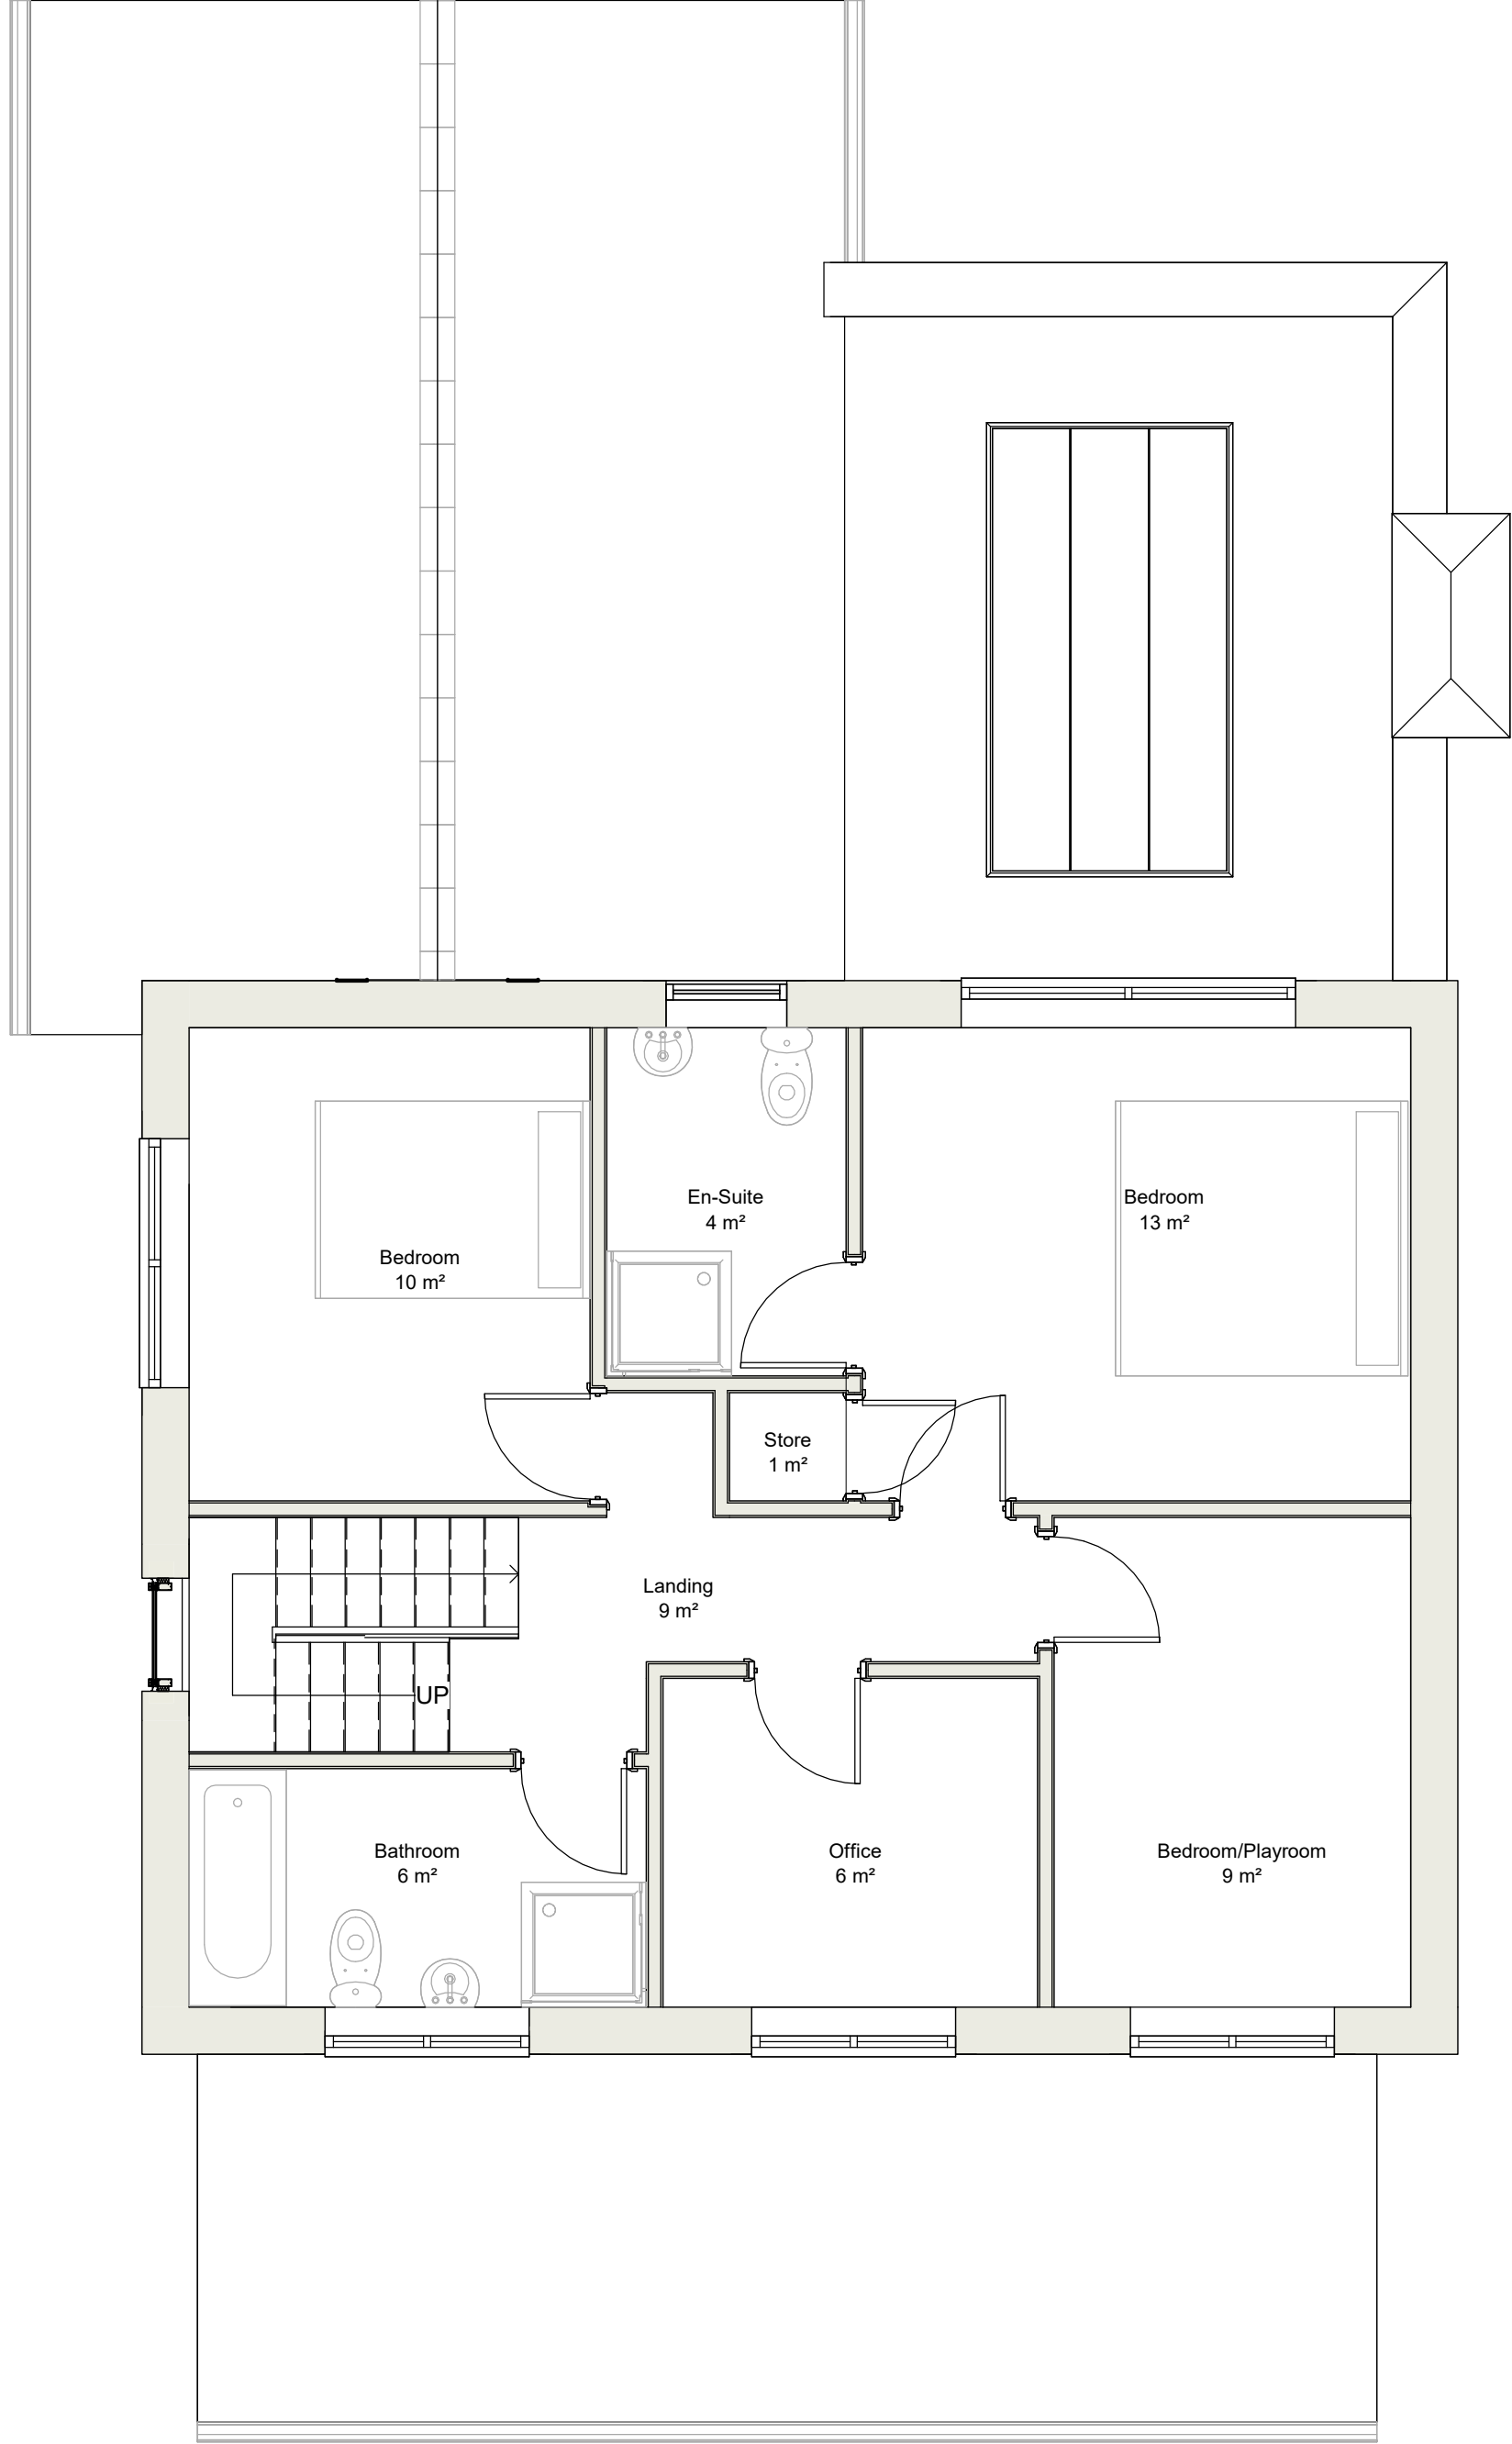

First Floor Plan
1 : 50

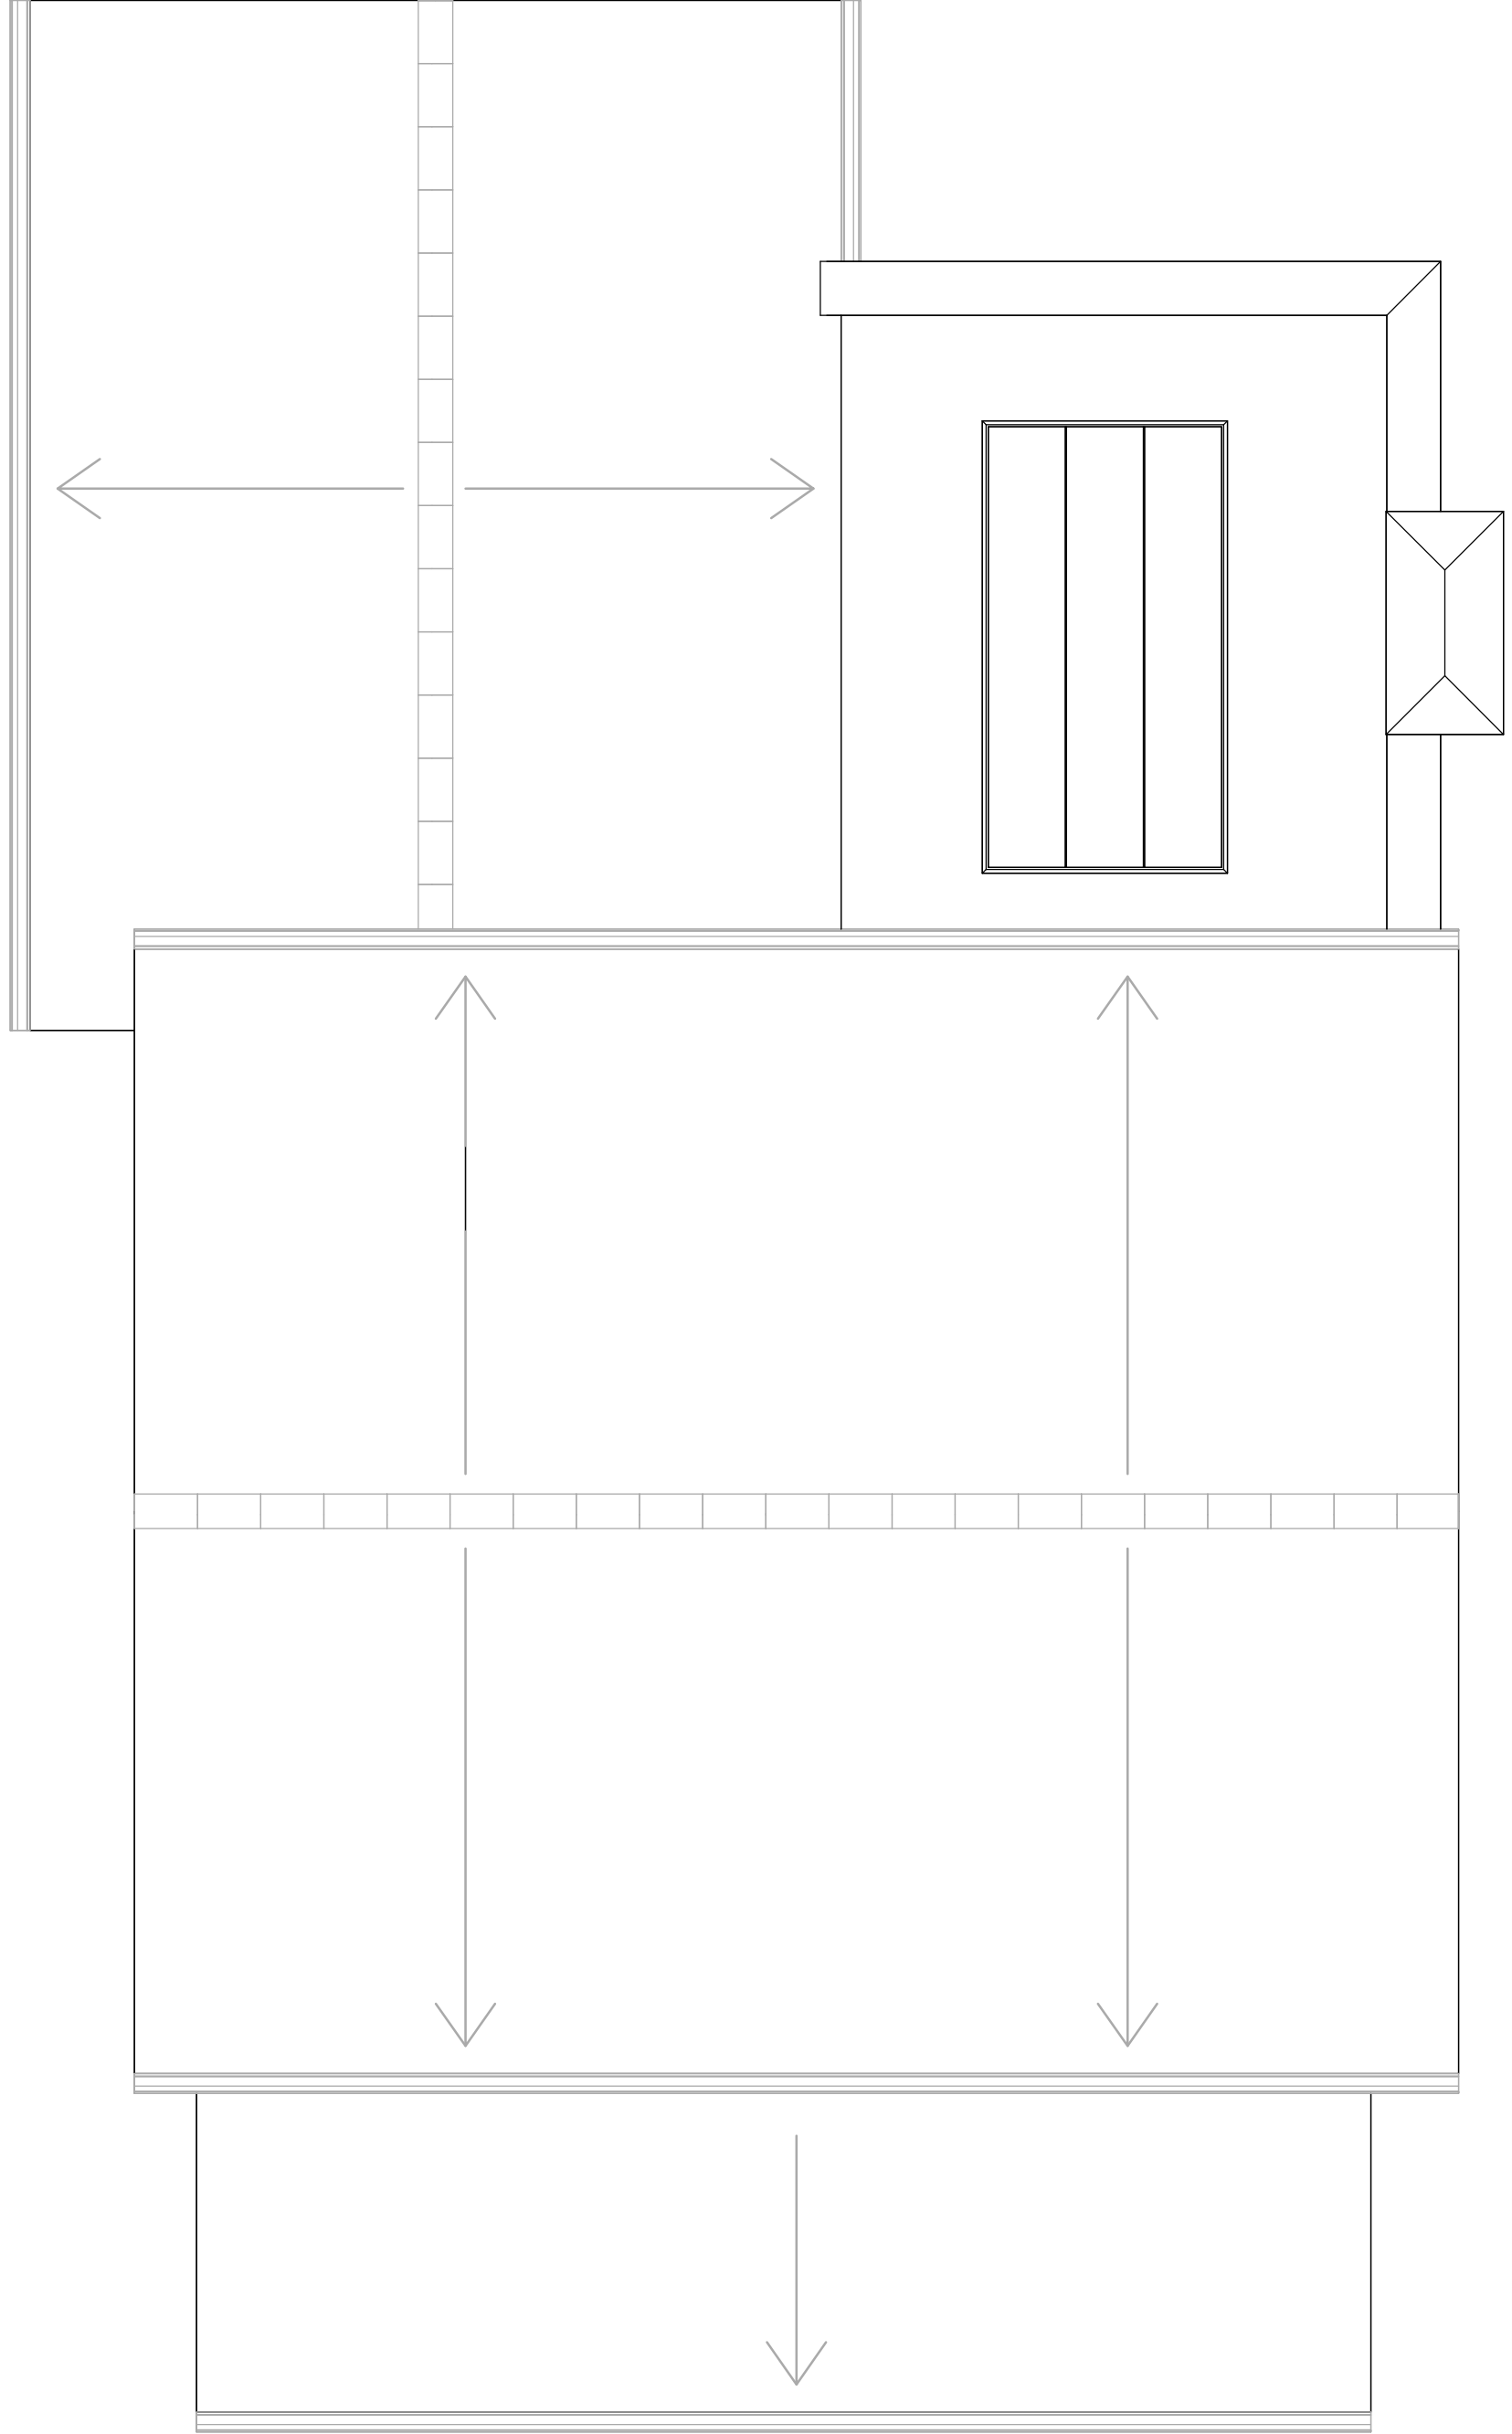

Roof Plan
1 : 50

NORTH



Holmfirth | HD9 1QB
0754 835 3975
www.studiogarchitectural.co.uk

PROJECT
2 NETHERFIELD CLOSE

TITLE
PROPOSED PLANS

SCALE
1 : 50 @ A1

DATE
01/2026

DRAWN
GZ

REVIEWED
-

SGA REF
24-022

NUMBER
22-002

REVISION

STATUS
PLANNING