



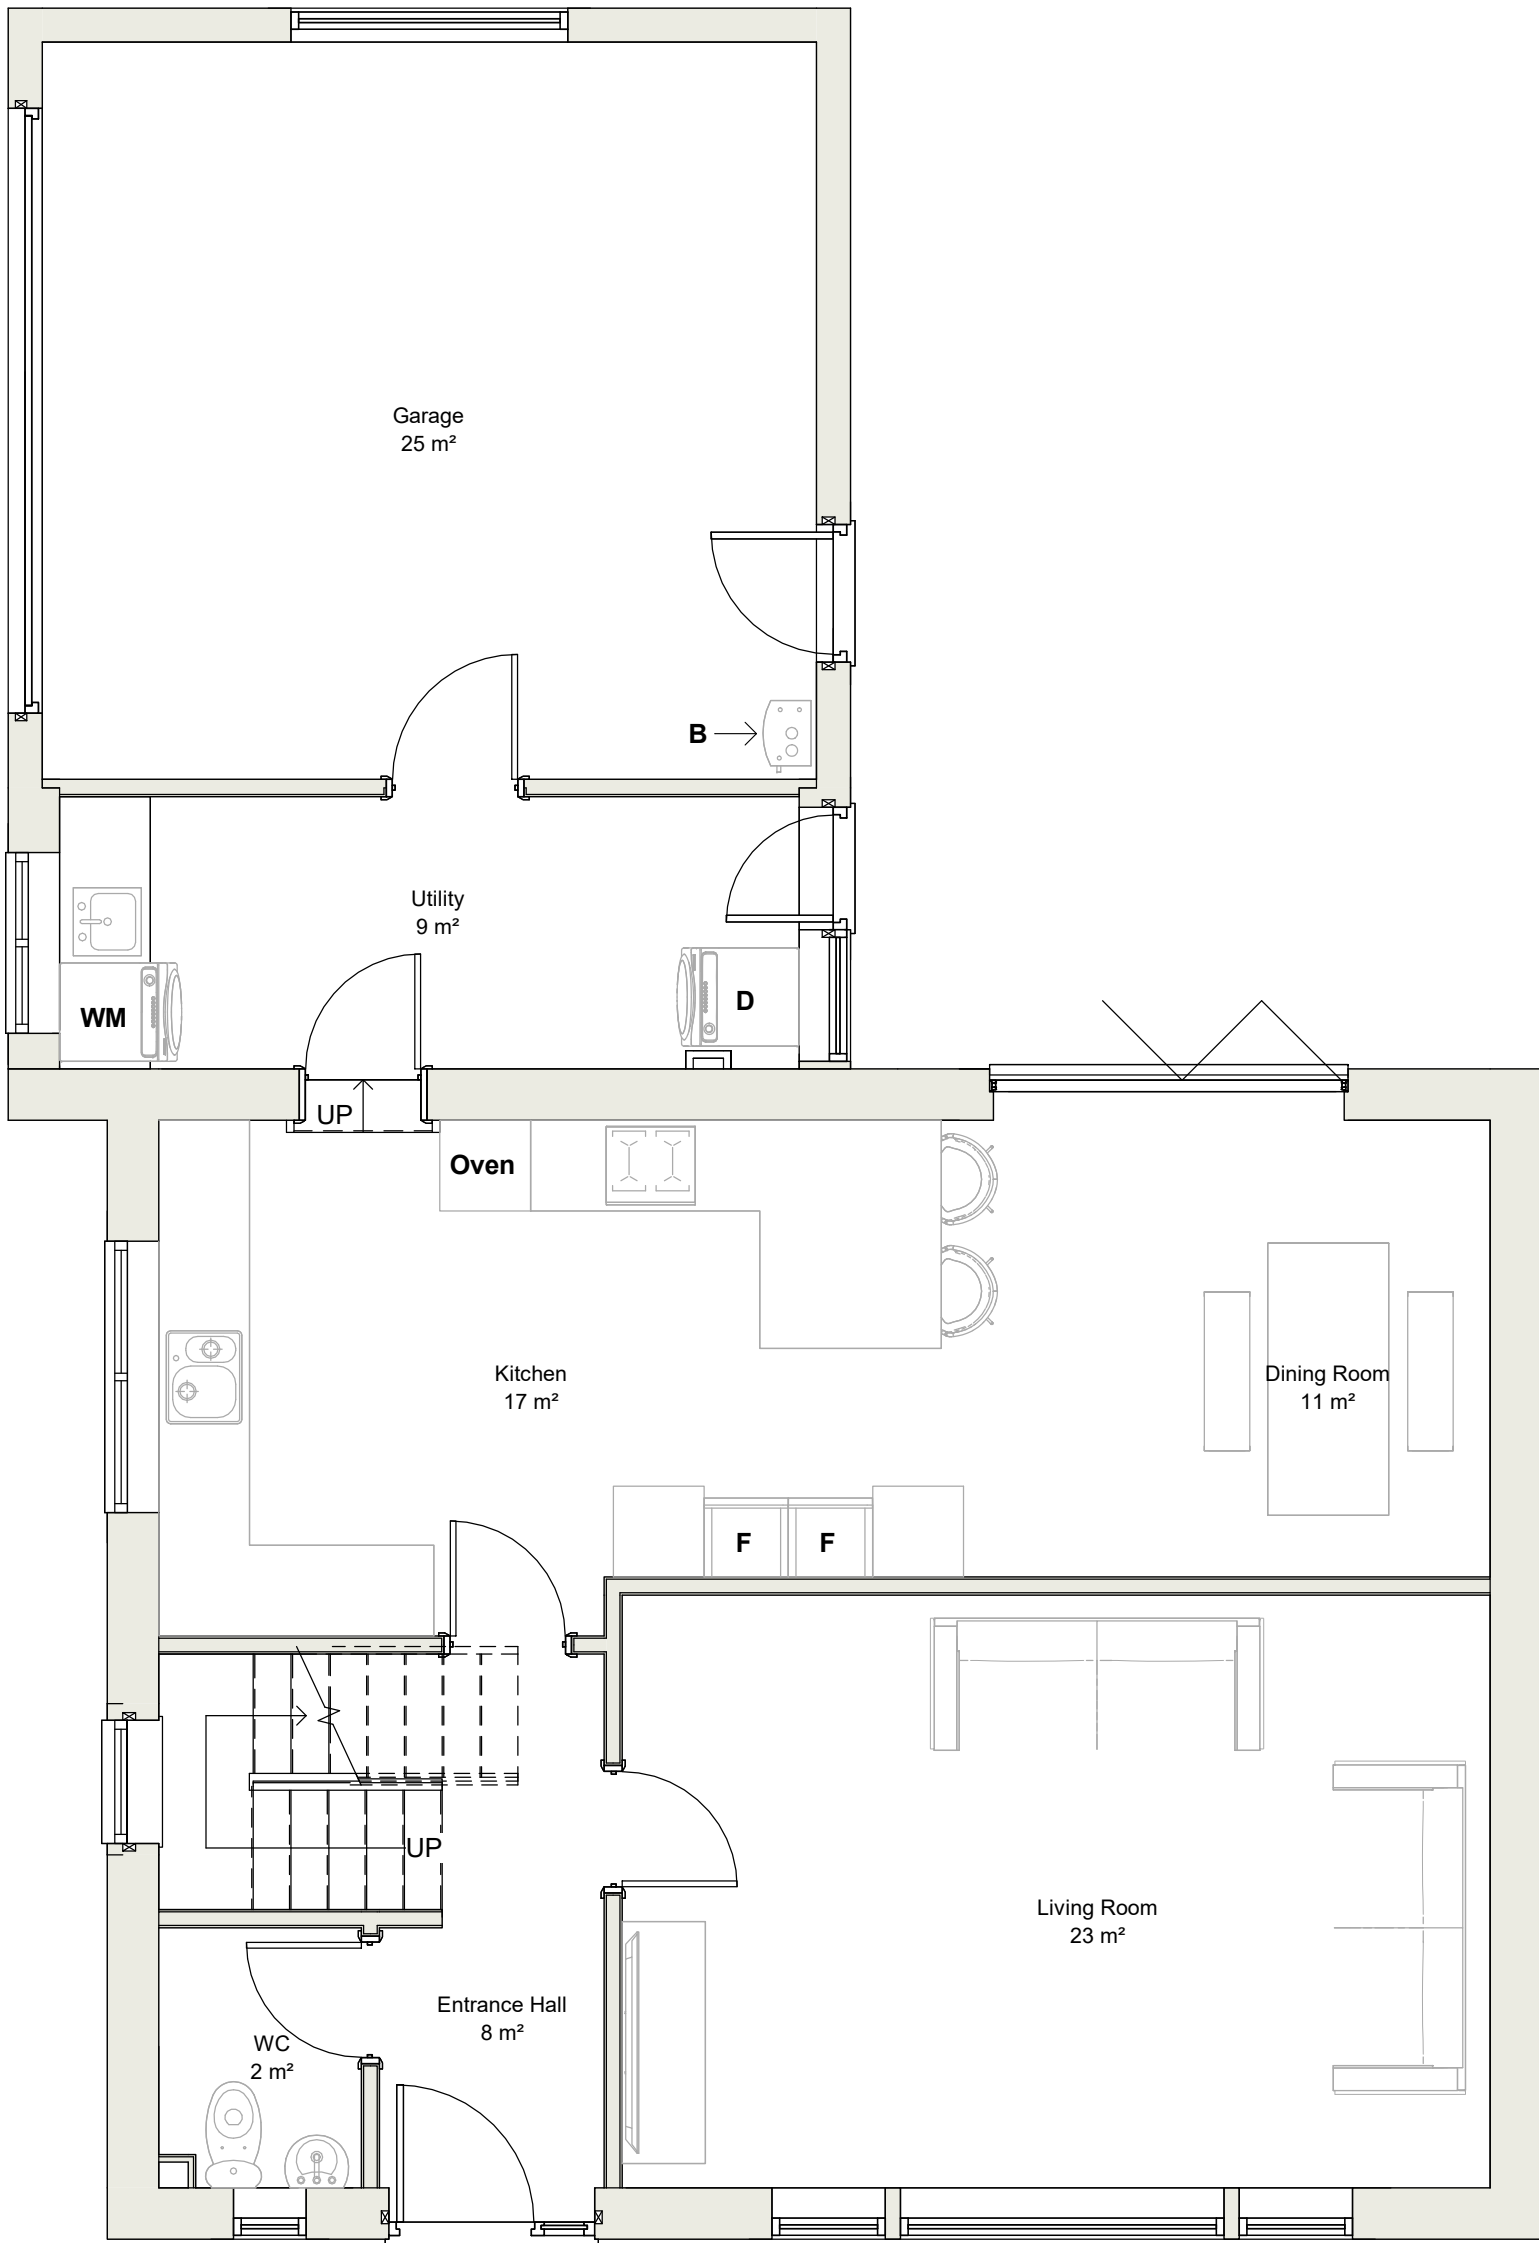


Ground Floor Plan

1 : 50

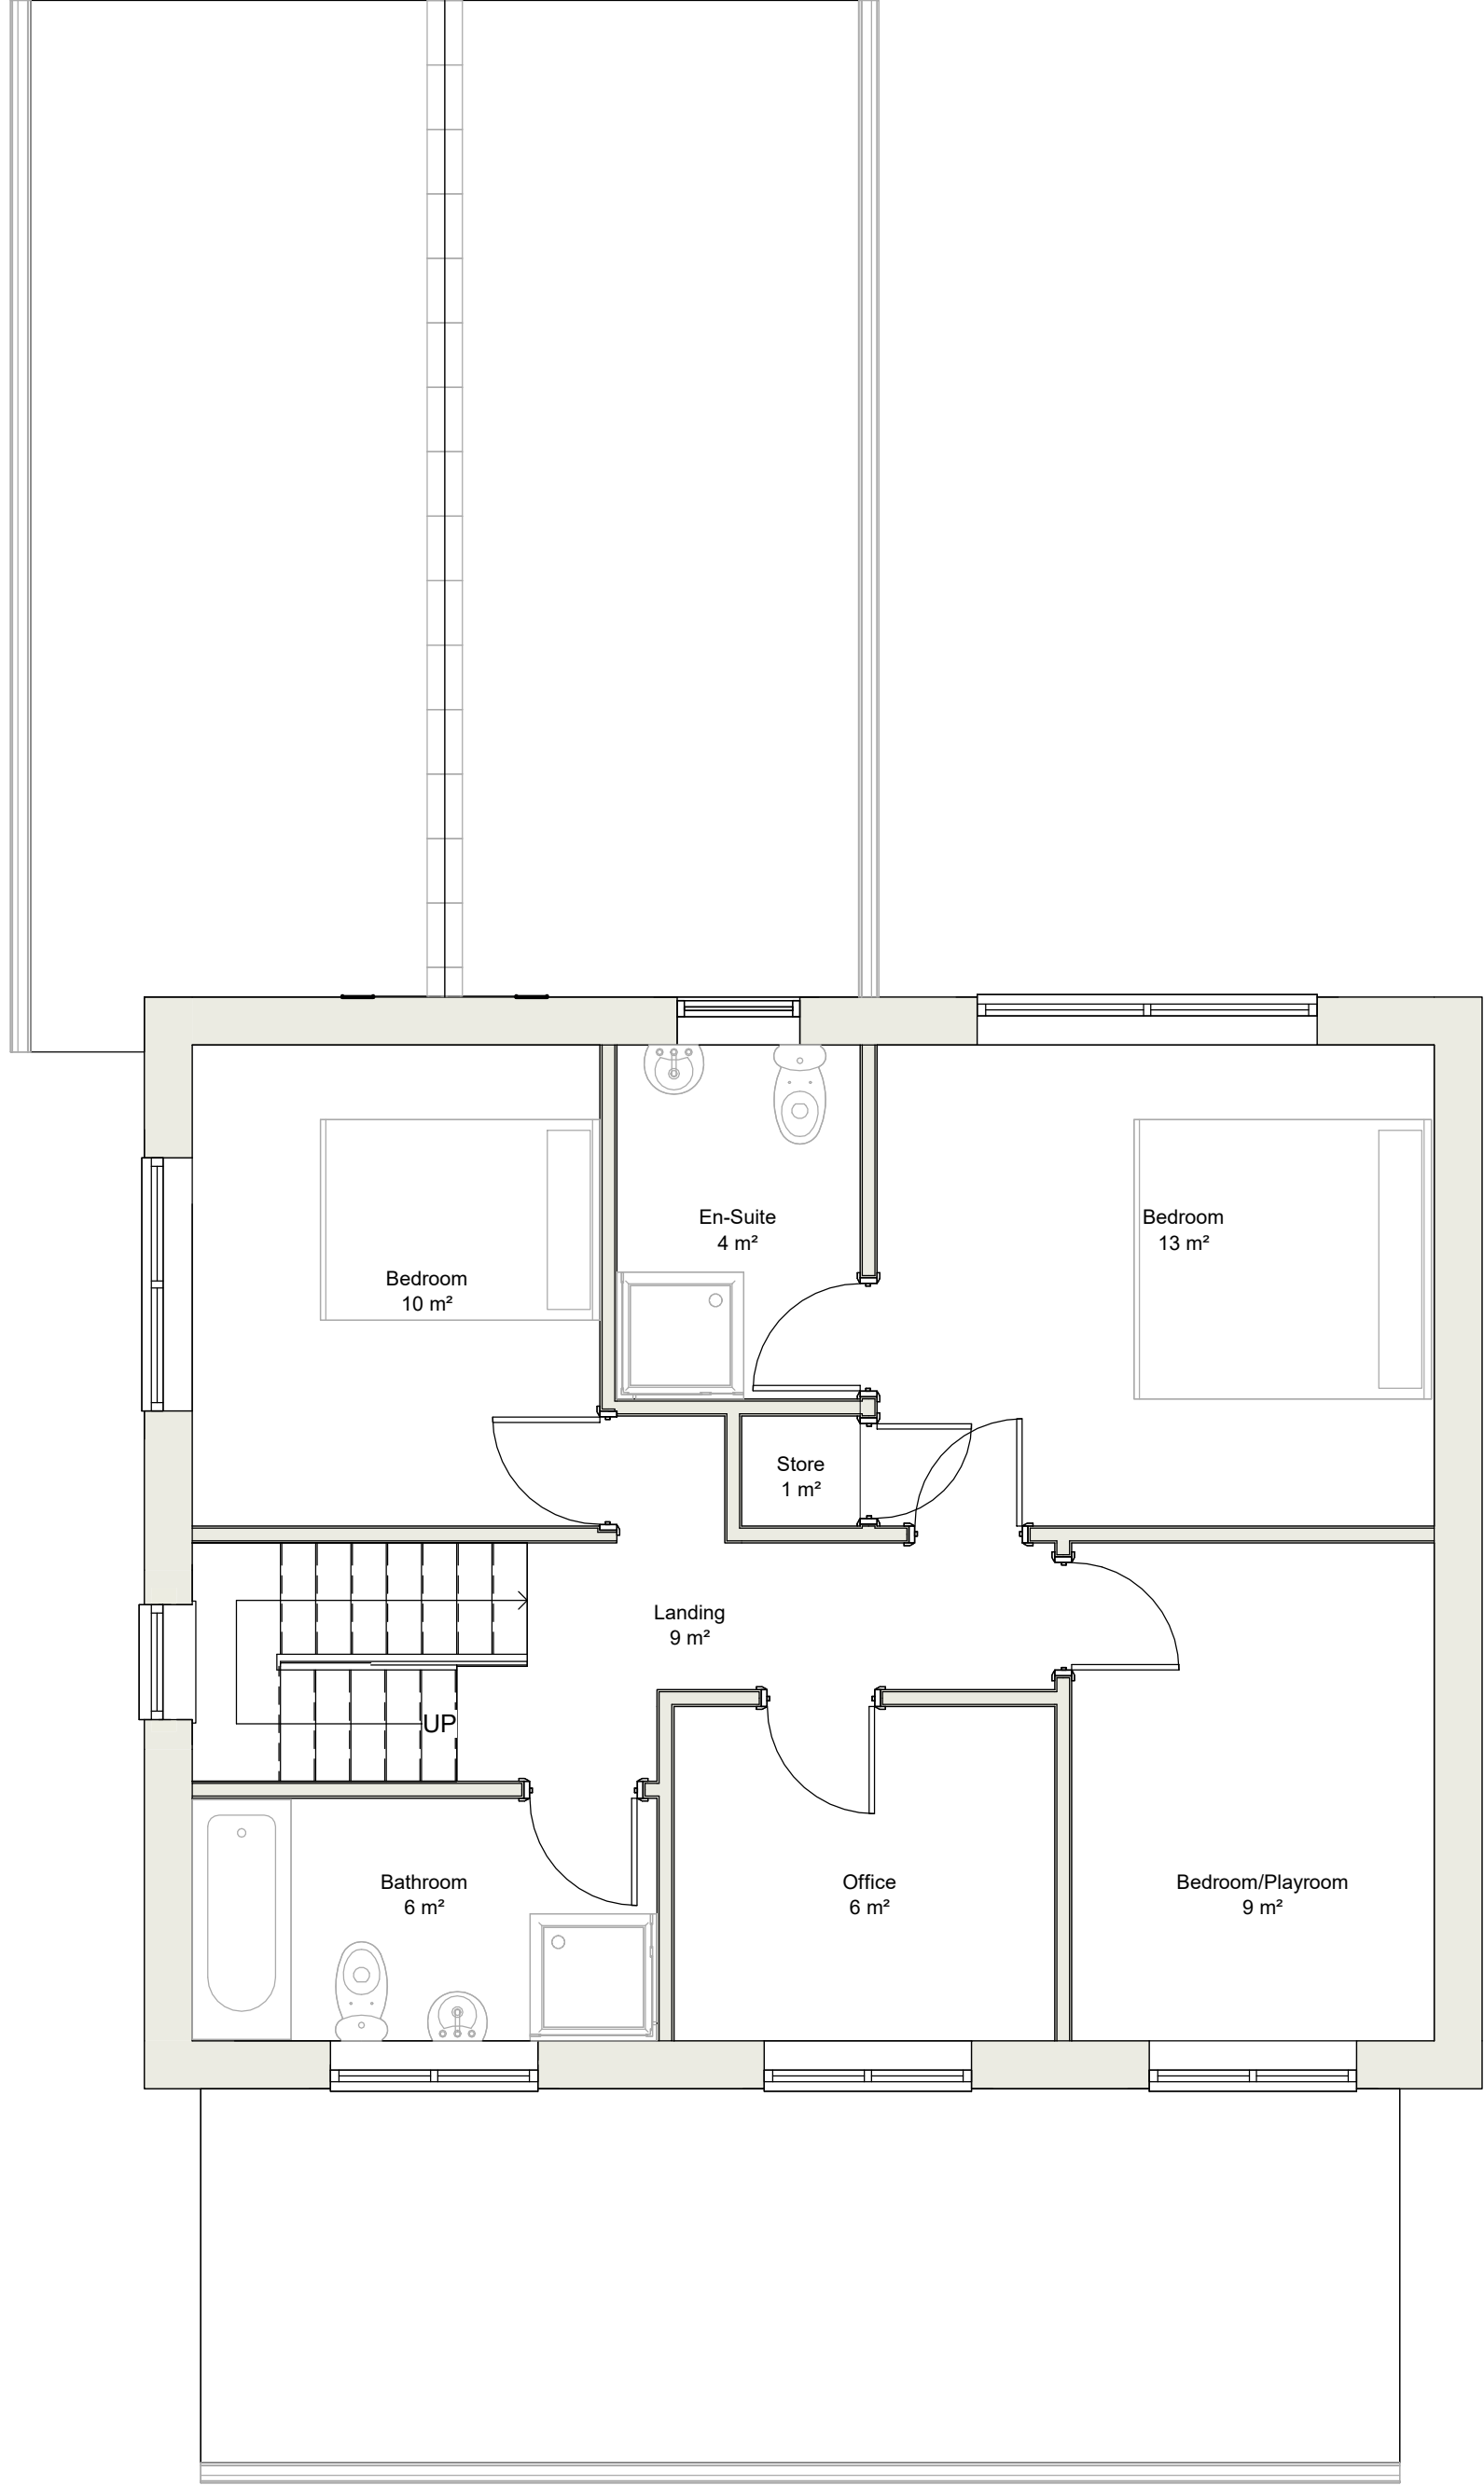

First Floor Plan

1 : 50

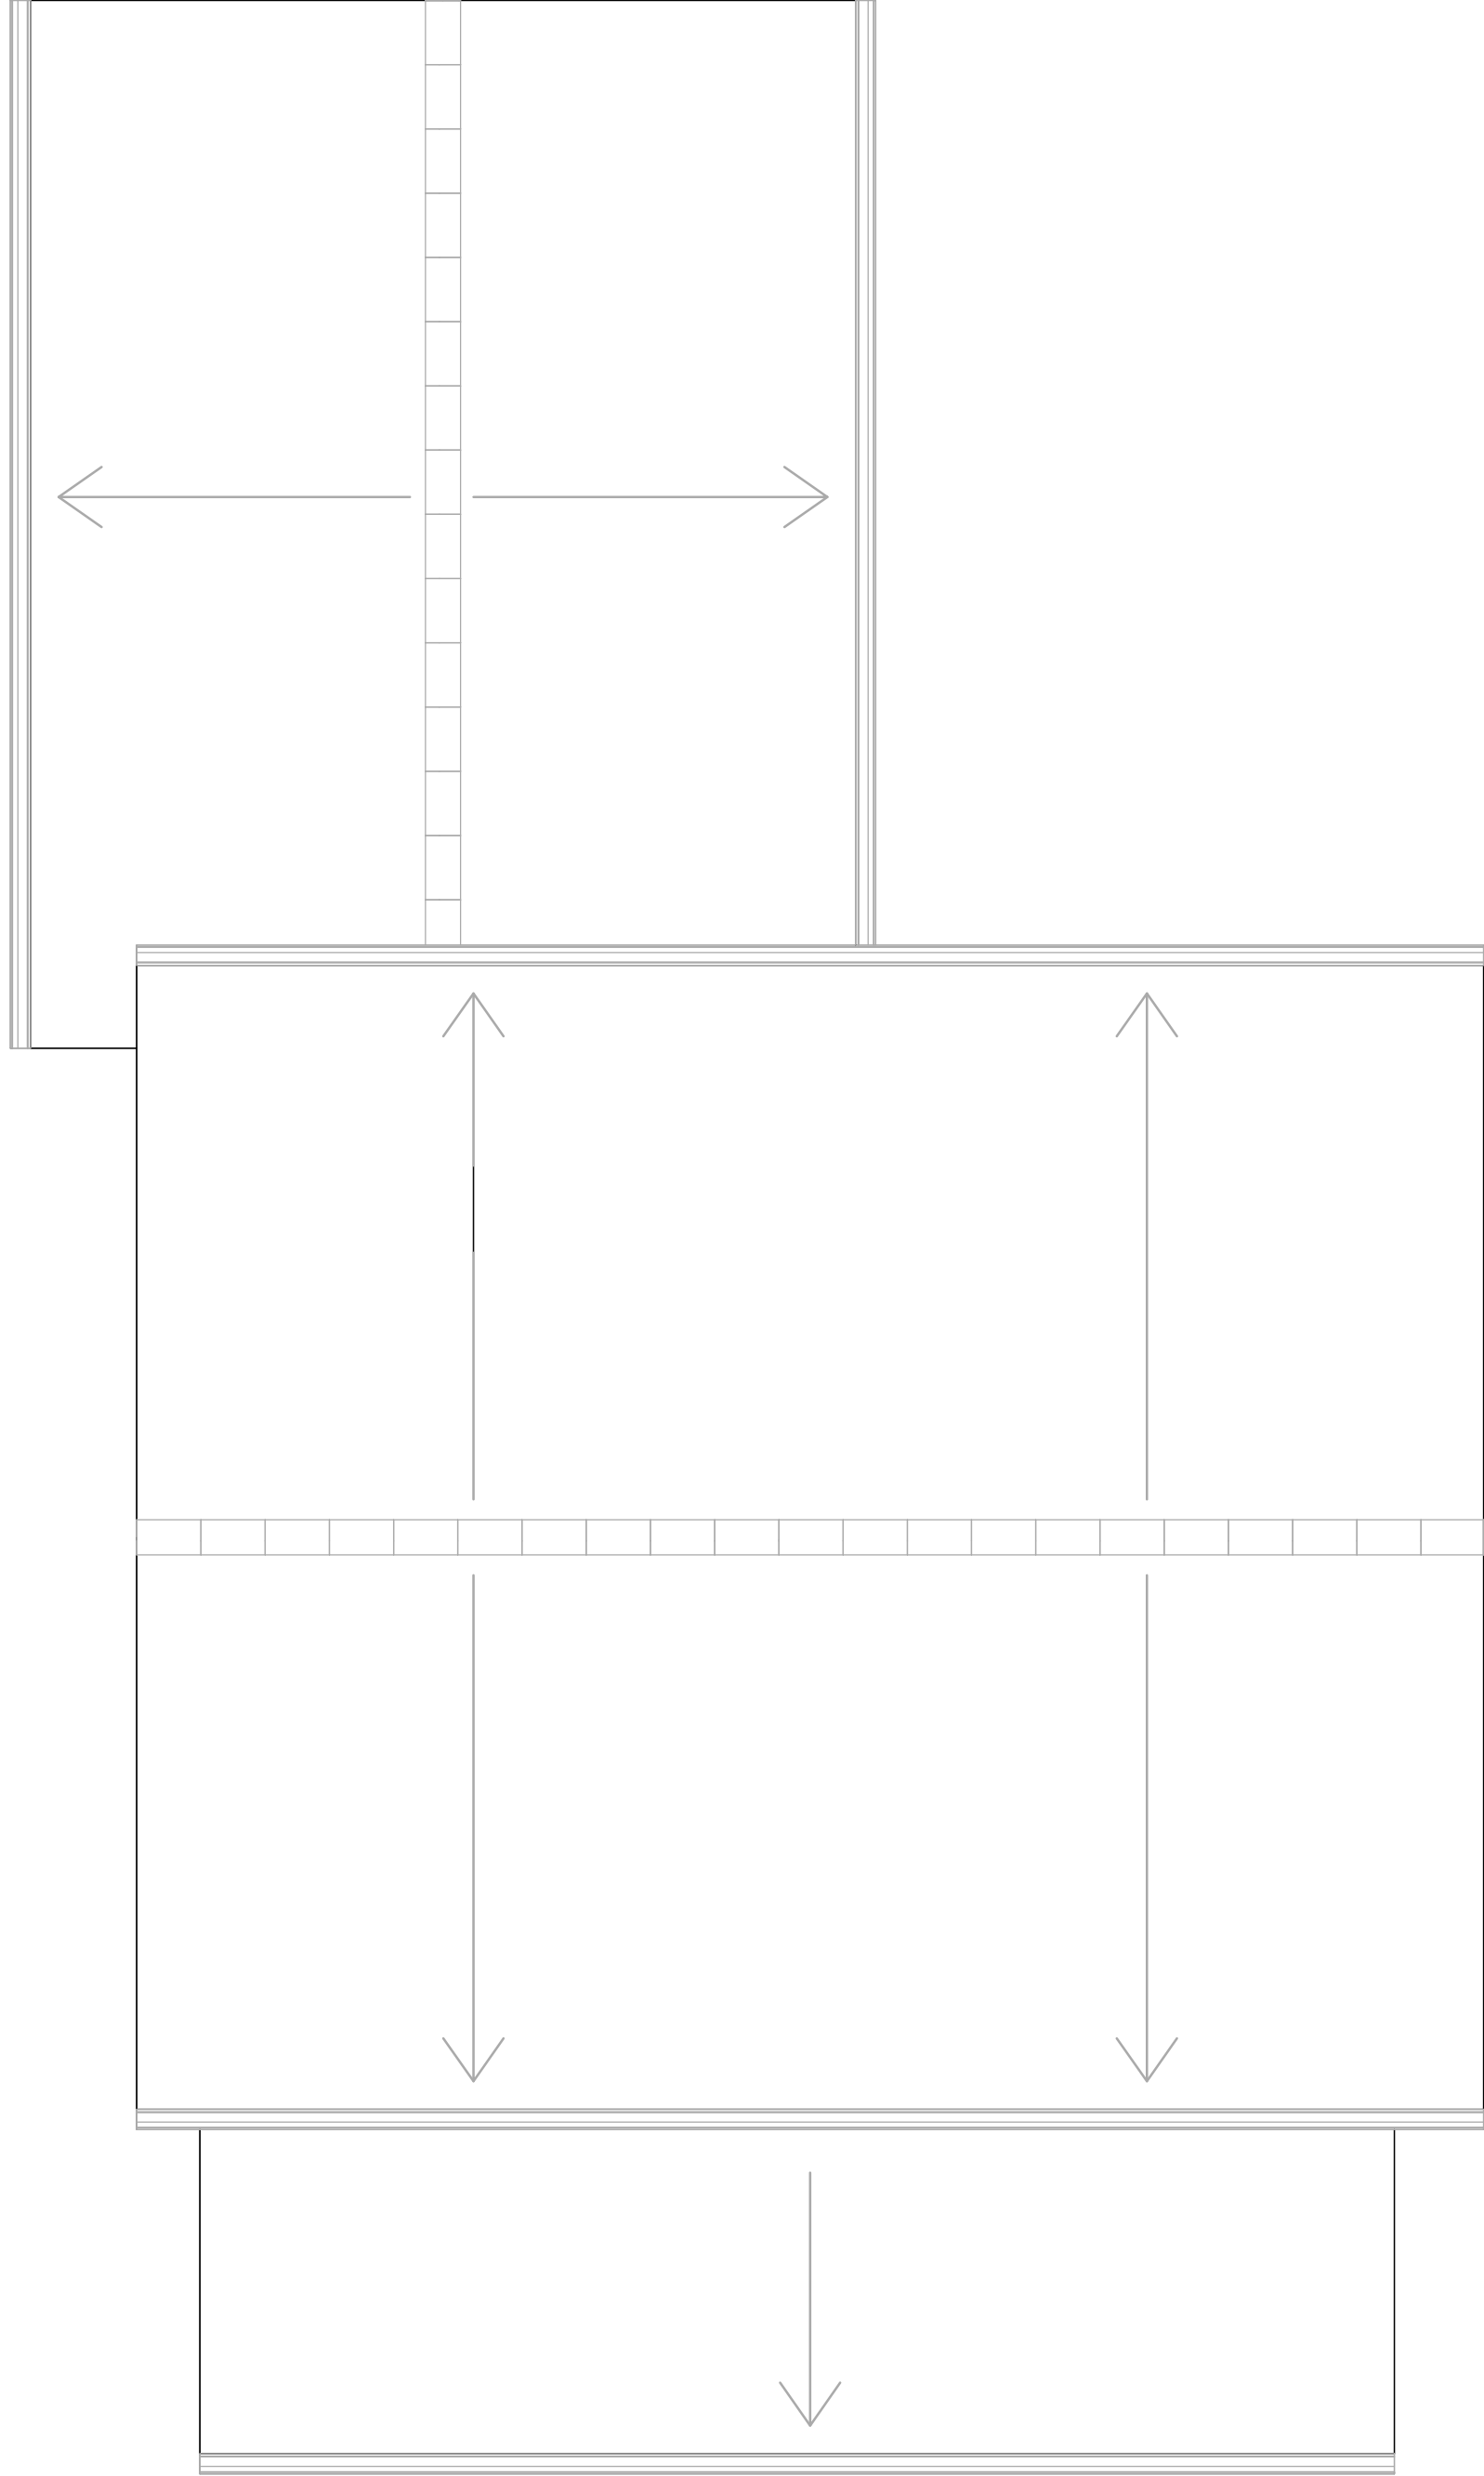

Roof Plan

1 : 50