




1: Front Elevation - Existing
1 : 100

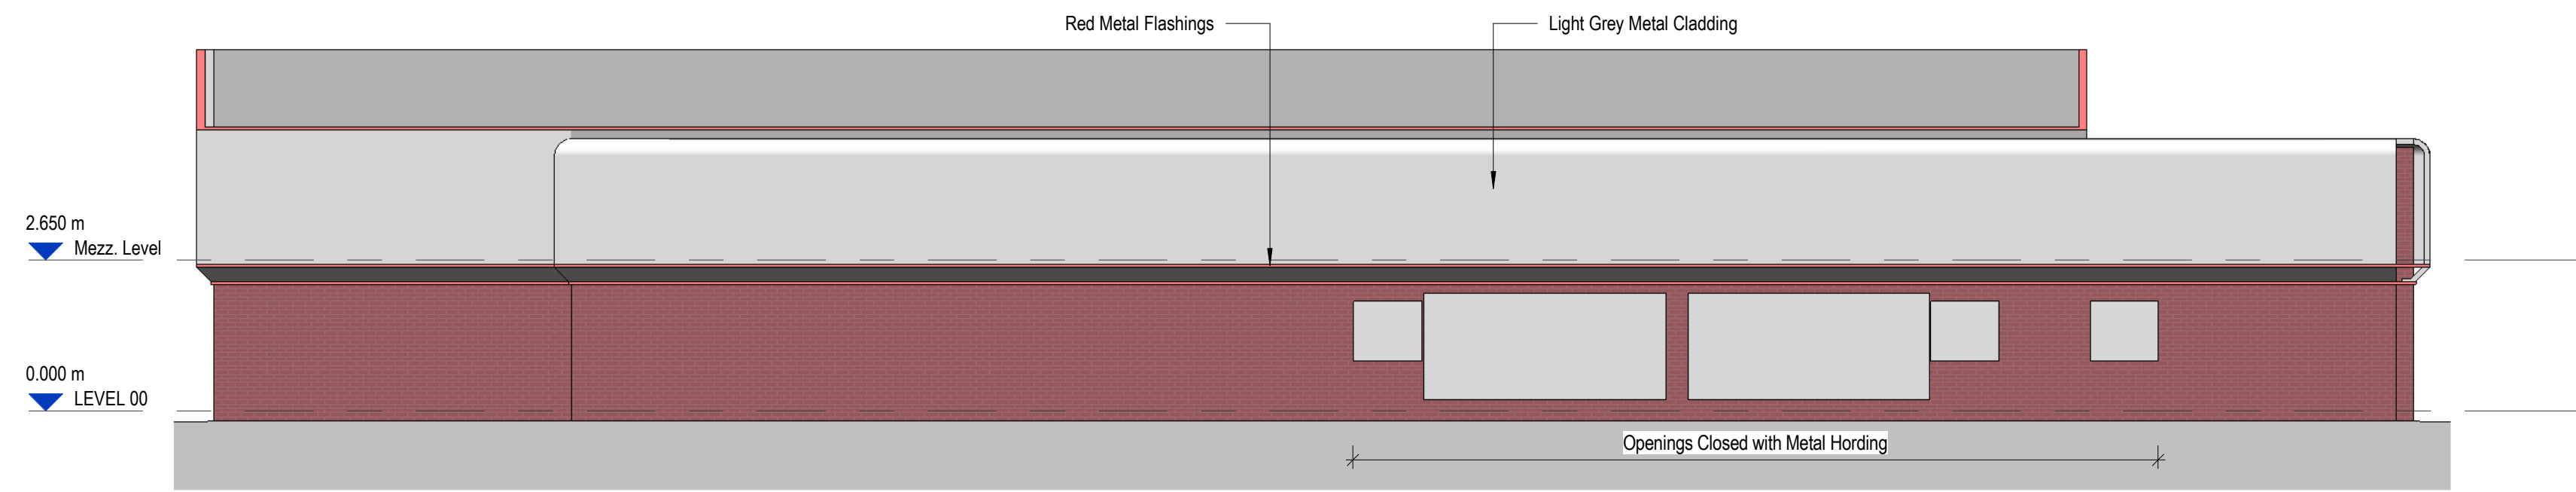


2: Station Rd Side Elevation - Existing
1 : 100

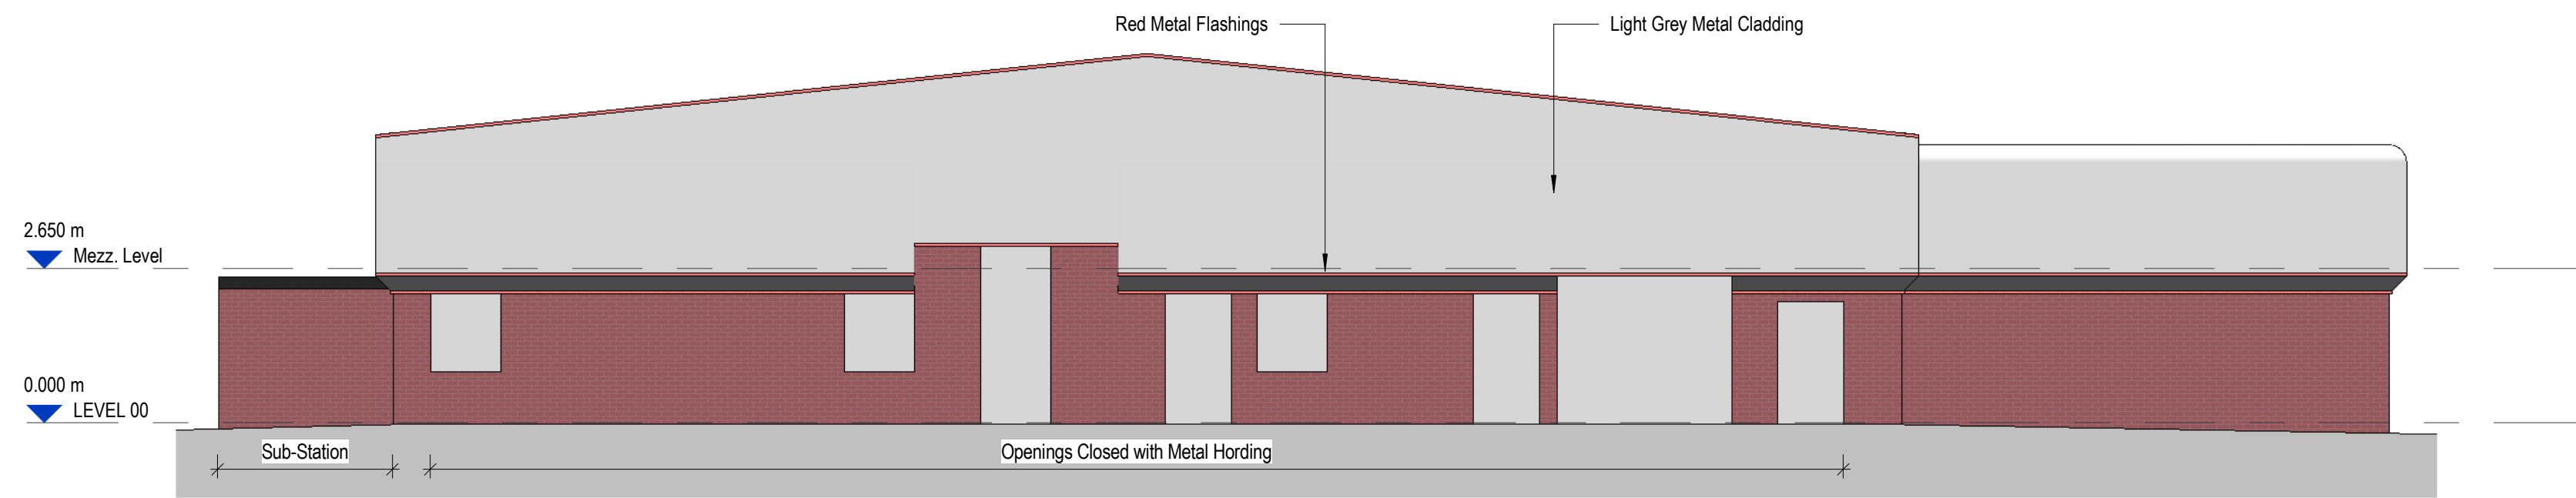


3: Rear Elevation - Existing
1 : 100

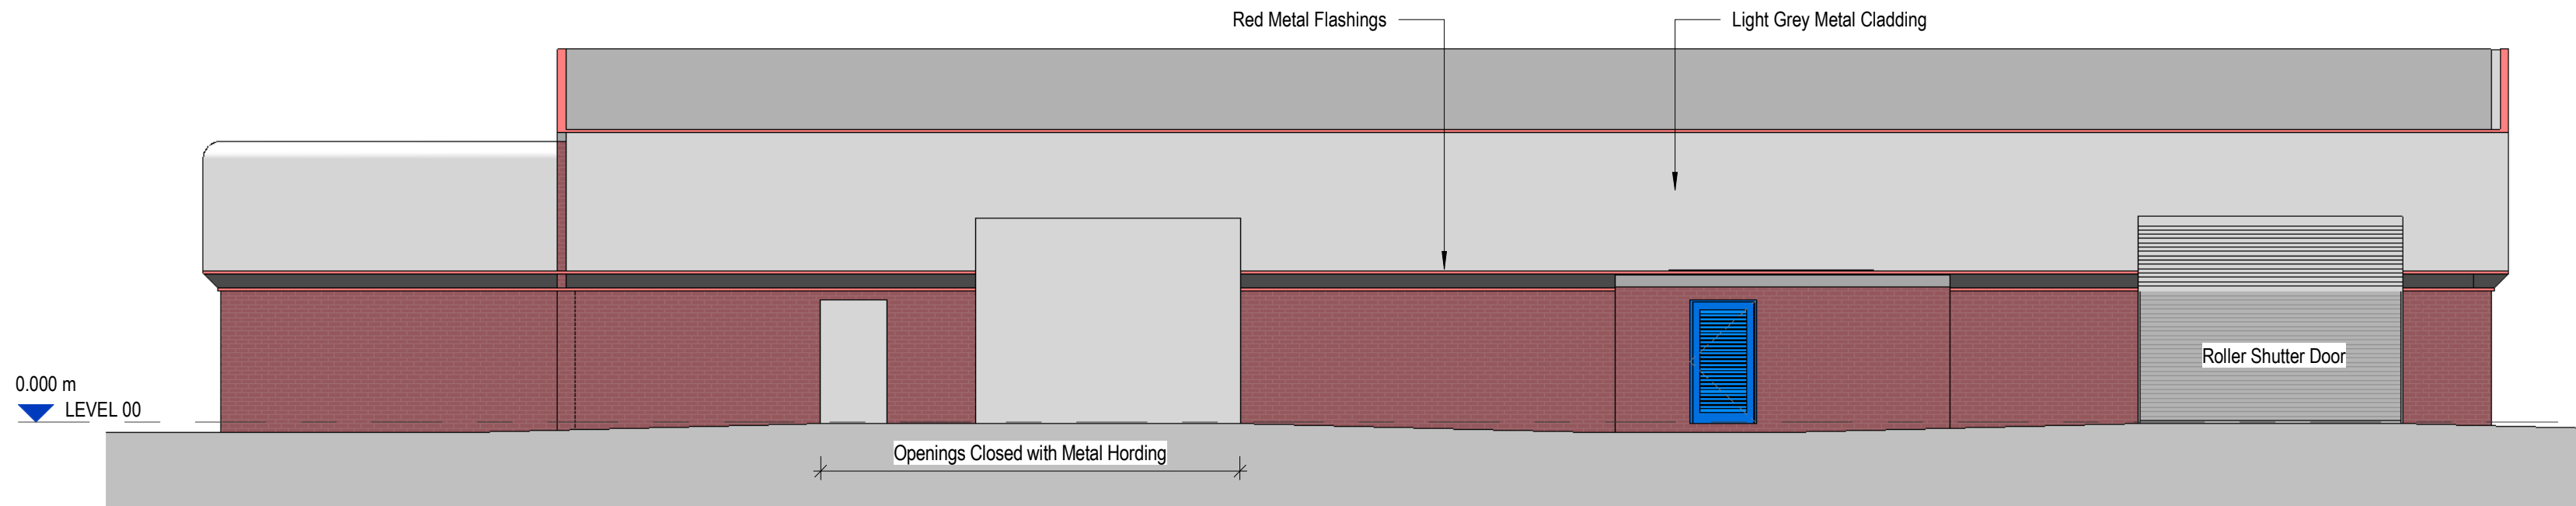

4: West Elevation - Existing
1 : 100

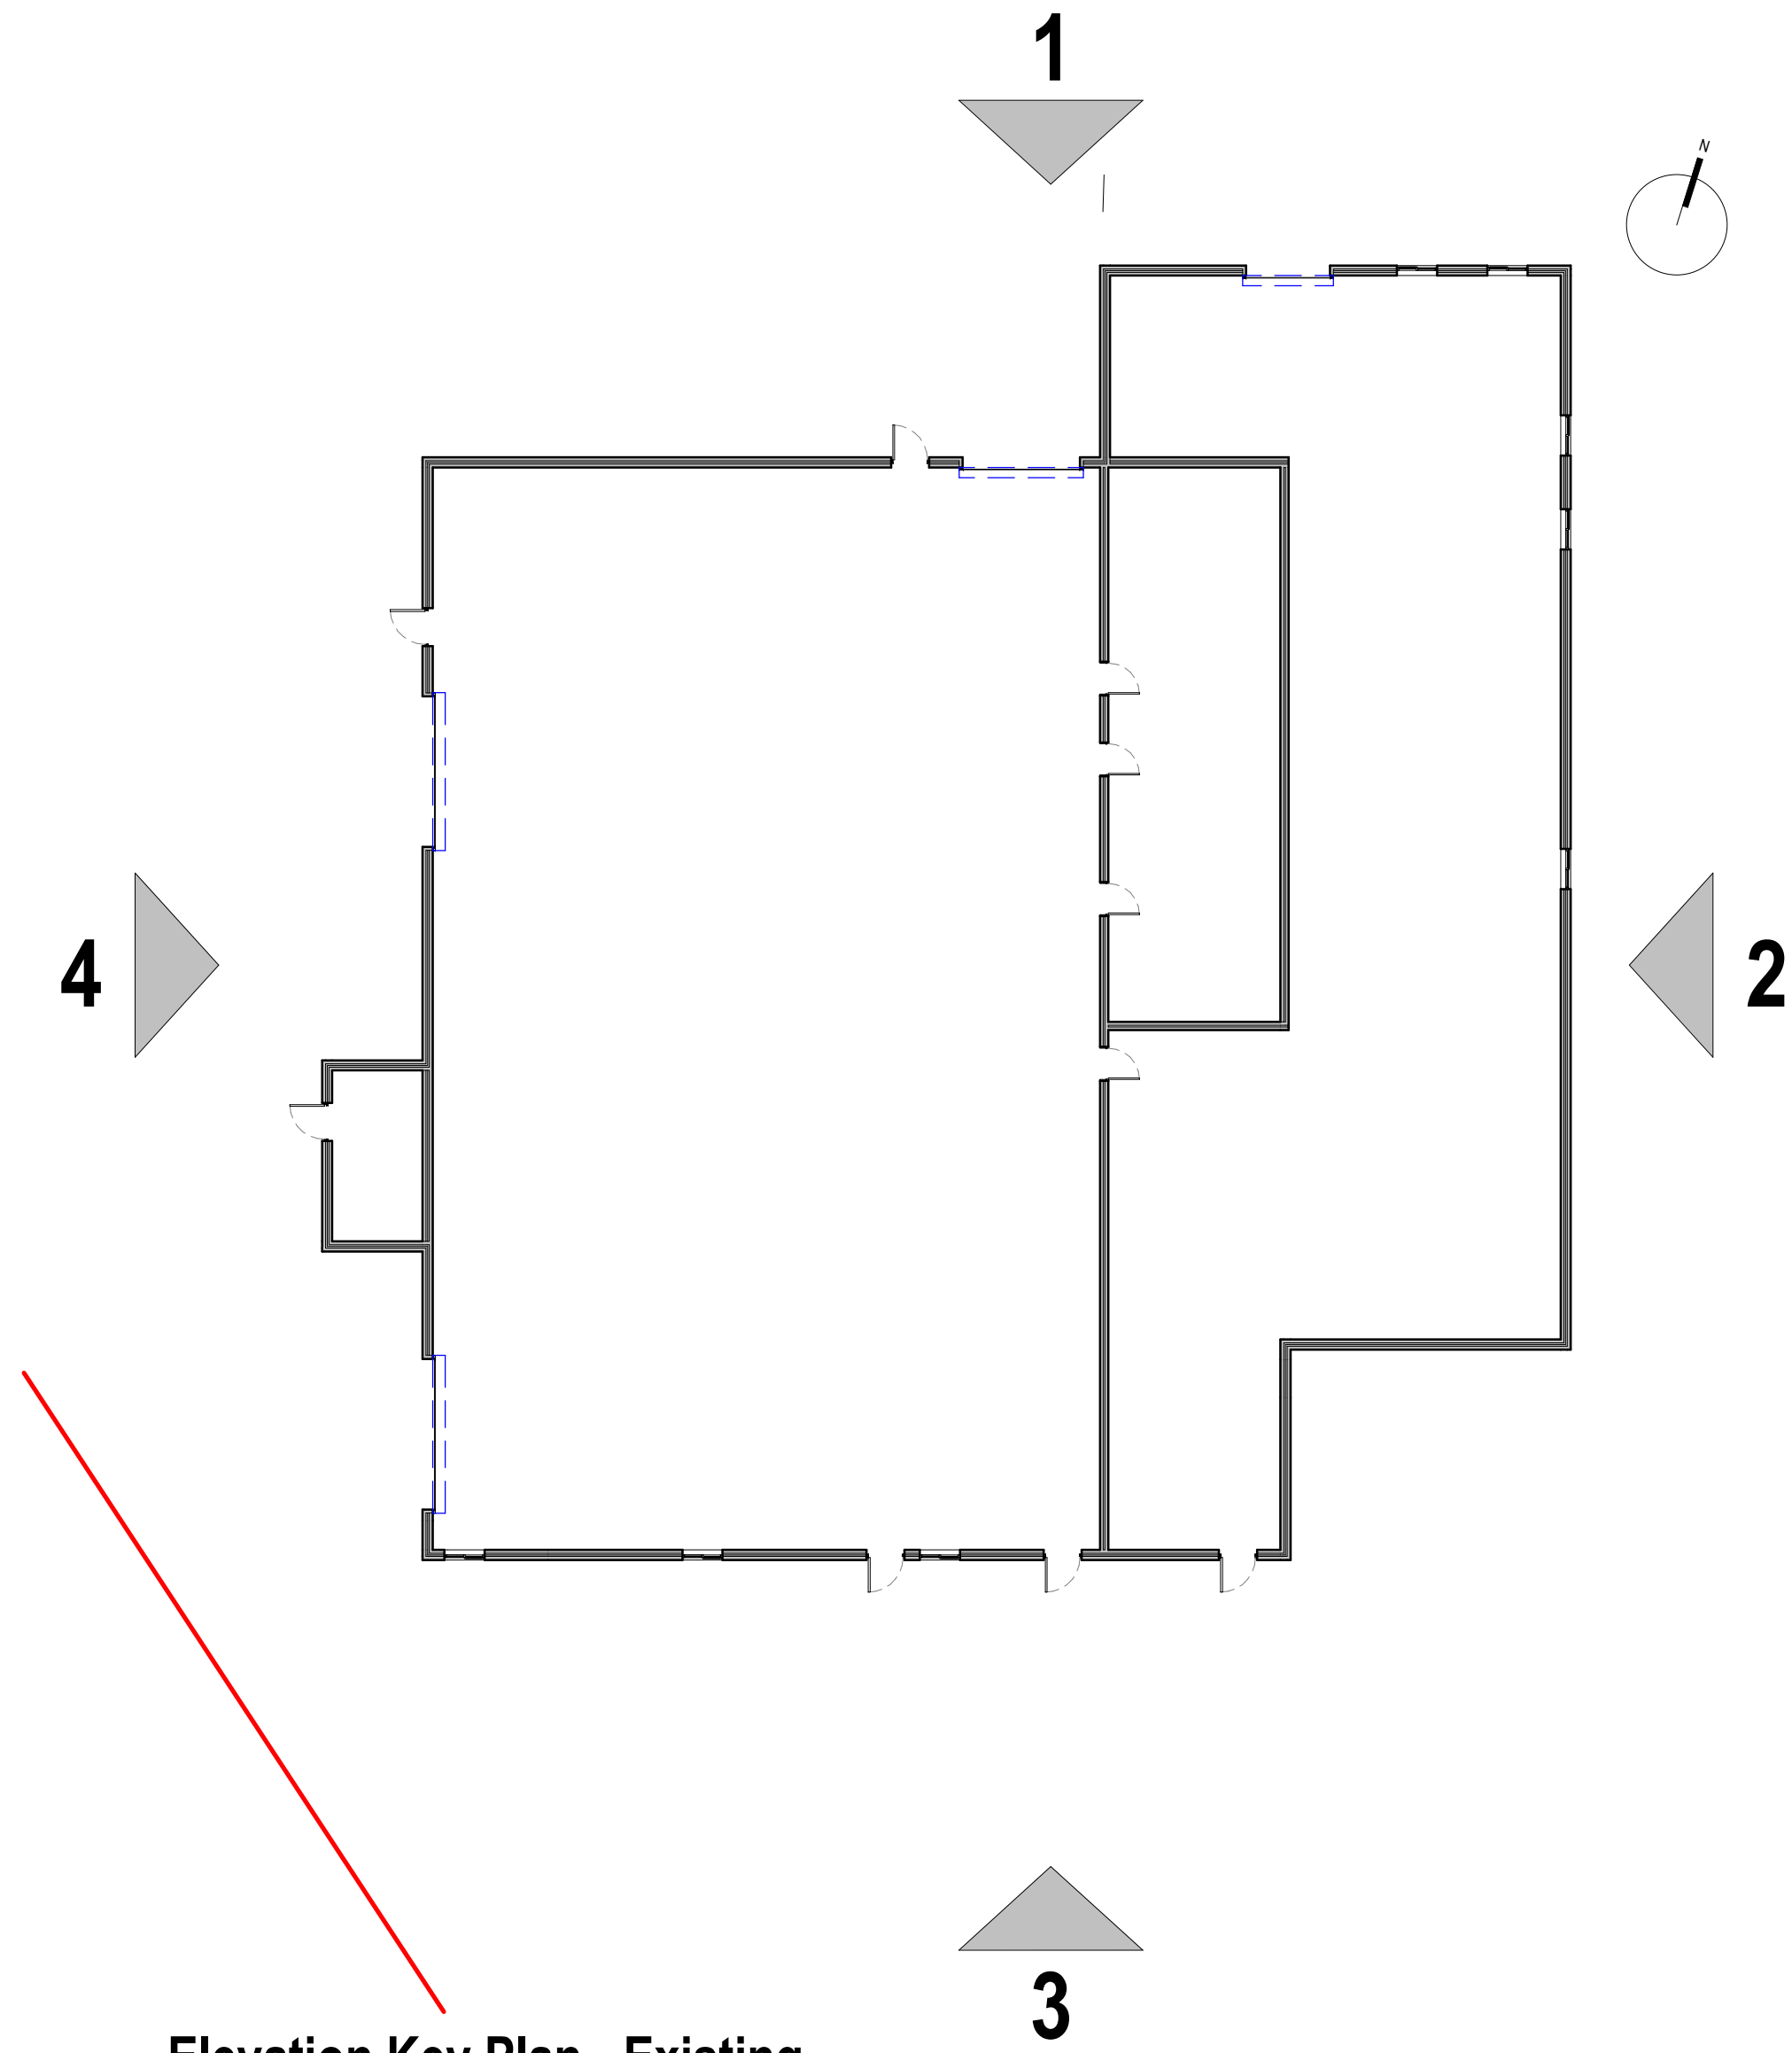

Elevation Key Plan - Existing
1 : 200

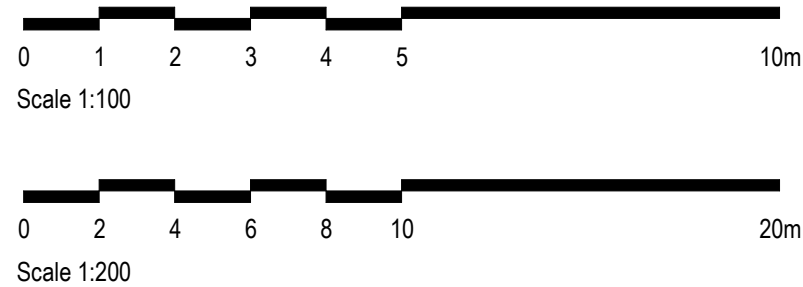

19-01-26		Planning Issue		EG	JH		
Rev:	Date:	Description:			By: Auth:		
Farrar Bamforth		A: Bates Mill Colne Road Huddersfield HD1 3AG T: 01484 424 008 F: 01484 512 305 E: design@farrarbamforth.co.uk W: www.farrarbamforth.co.uk					
Client:							
CASHMERE SYSTEMS LTD							
Project Name:							
PROPOSED DEVELOPMENT							
Project Address:							
SITE AT FORGE LANE, DEWSBURY, WF12 9BU.							
Reference:							
Project		Originator	Functional	Spatial	Form	Discipline	Number
25C31		FBA	XX	ZZ	DR	A	0210
Title:							
EXISTING ELEVATIONS							
Status:						Revision:	
Code		Description				Code	
A2		CONCEPT DESIGN				P01	
Created By:		Authorised By:		Date:		Scale at A1:	
EG		JH		01.26		As indicated	
This document is © Farrar Bamforth Architecture Ltd. Drawing measurements shall not be obtained by scaling. Verify all dimensions prior to construction or product manufacture. If in doubt, contact the document author. Immediately report any discrepancies on this document to Farrar Bamforth Architecture Ltd. This document is to be read in conjunction with associated models, specifications and related consultants / supplier documents.							