


Proposed single storey rear extension &
alterations at
17 Broomfield Road
Fixby
Huddersfield

VALLEY PROPERTIES
5 HOLMFIRTH ROAD
MELTHAM
HOLMFIRTH
HD9 4AA

BLOCK PLAN
(as proposed)

SCALE: 1/500
DATE: JAN 2026
DRG. NR. BP 01

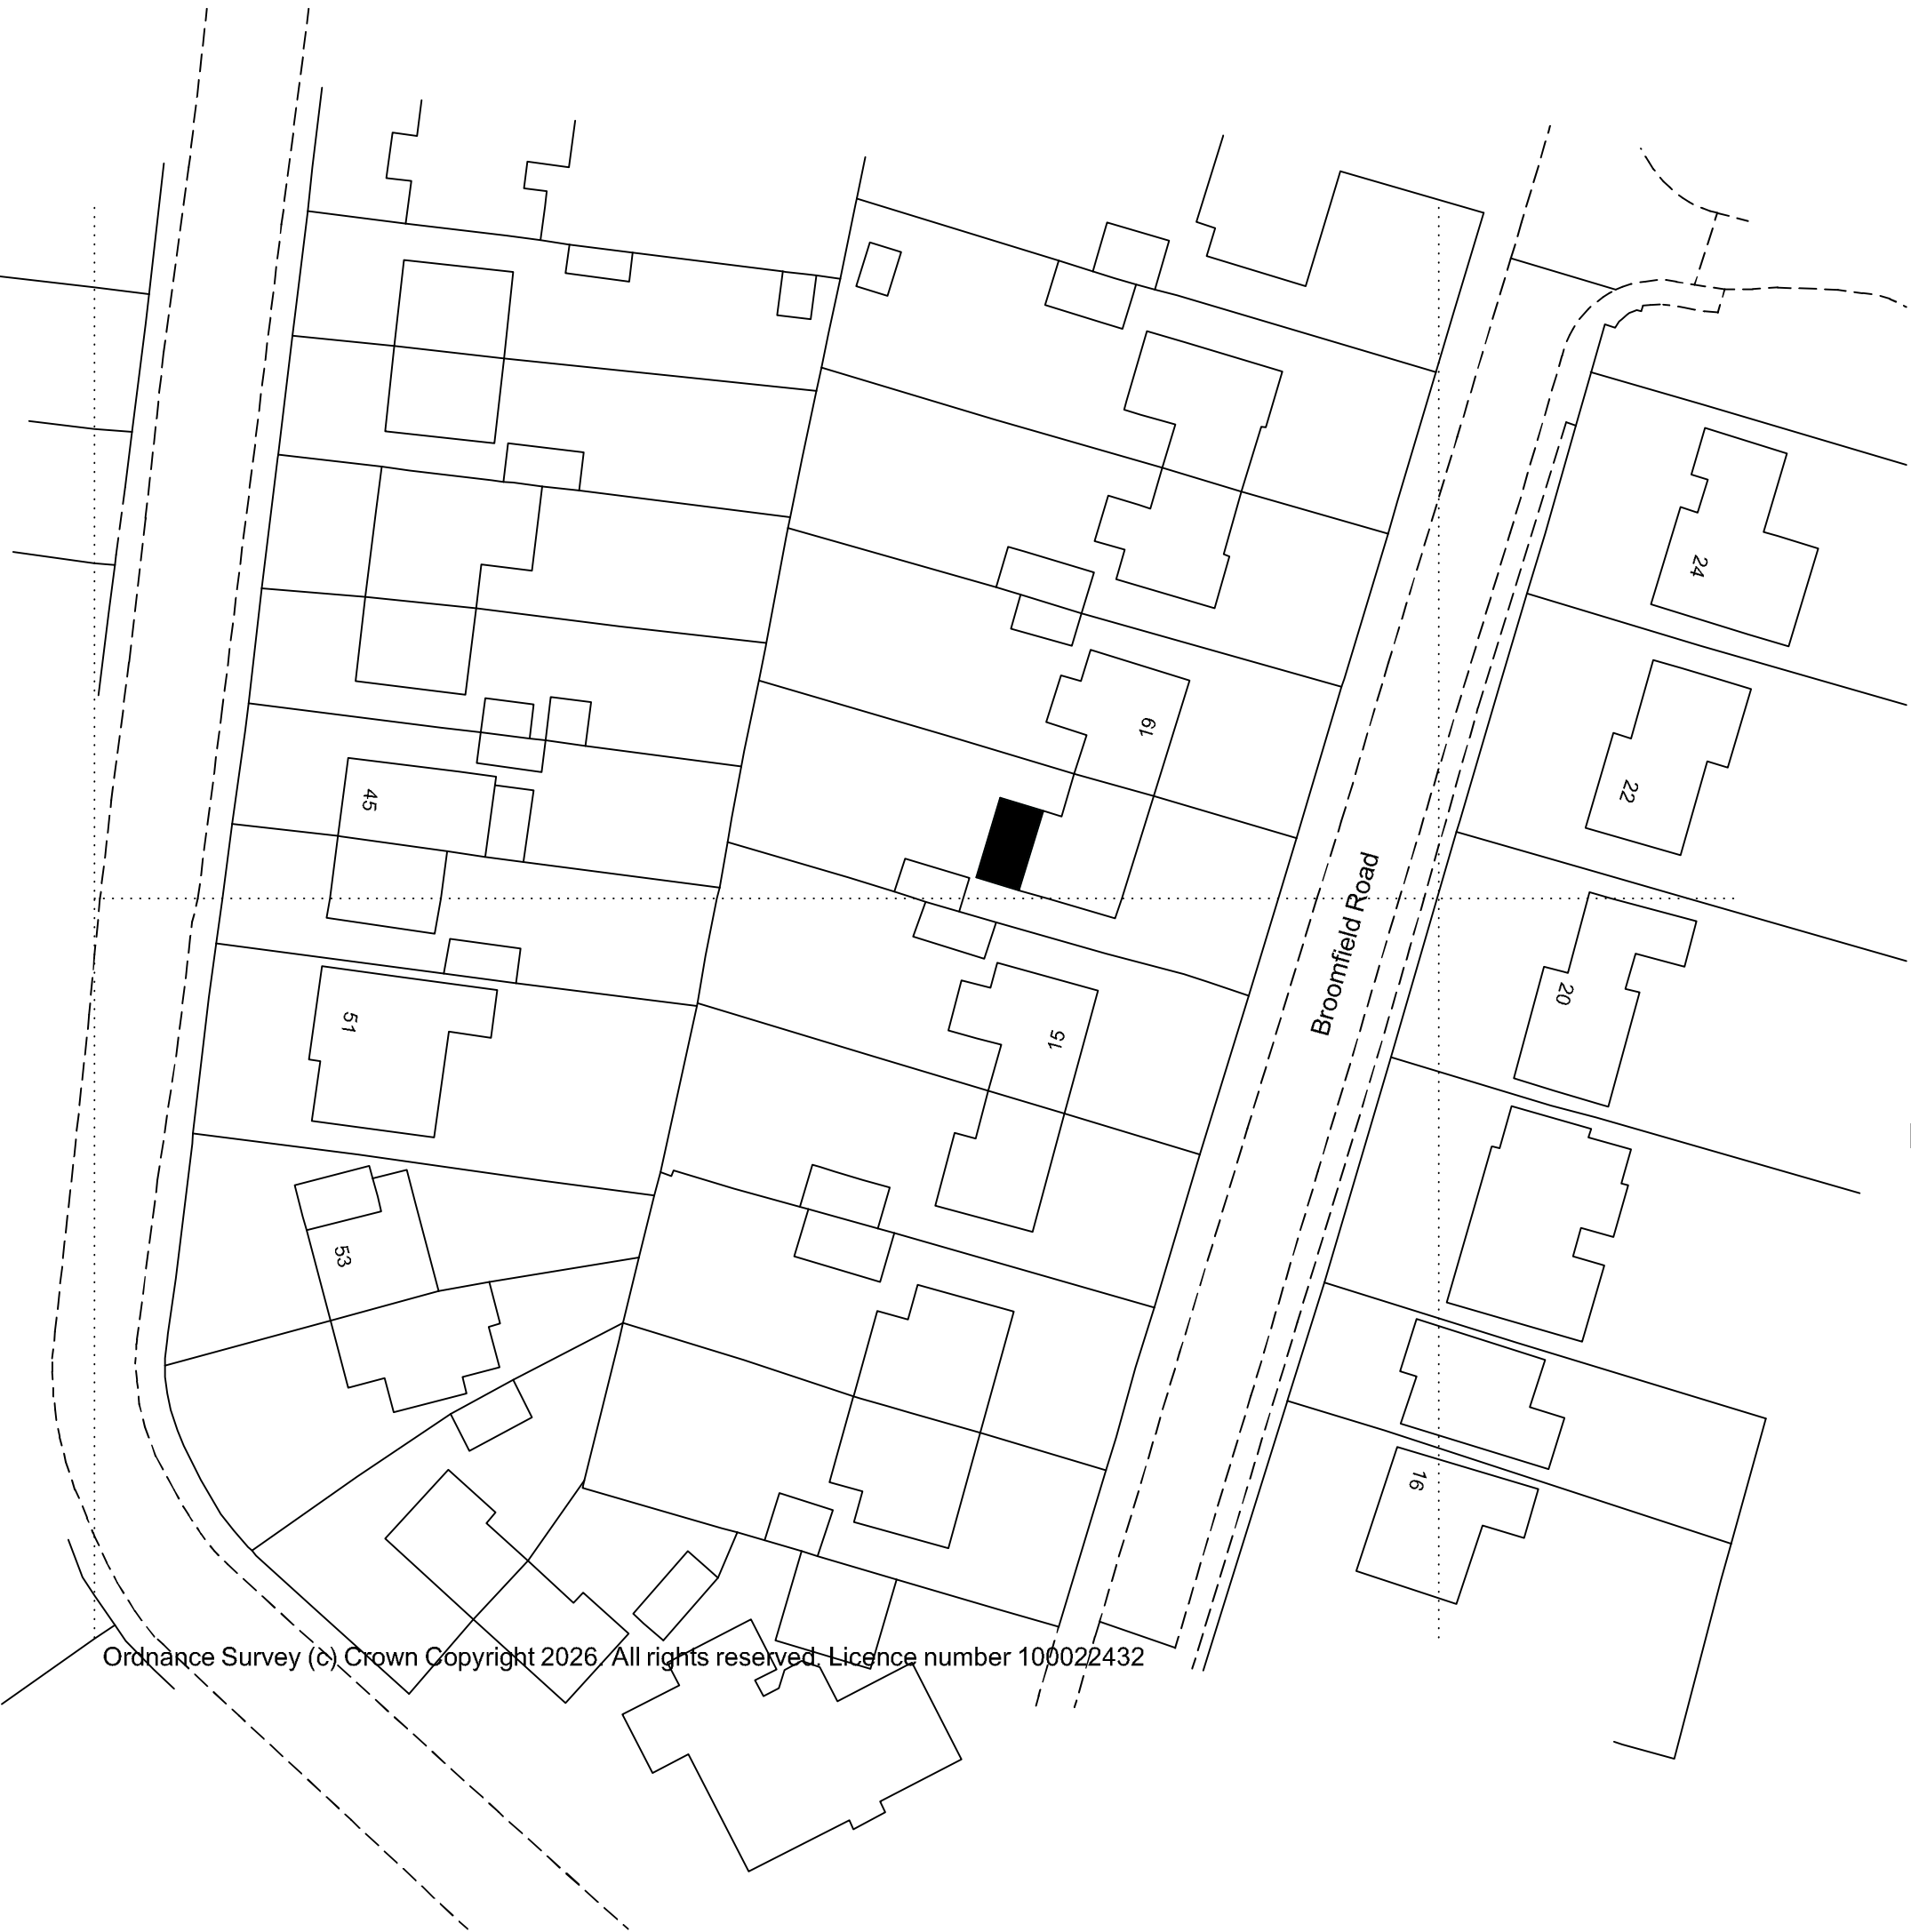

Ordnance Survey (c) Crown Copyright 2026. All rights reserved. Licence number 100022432